

File: 21/22W
Date: 21 September 2021

SP Northern Farming Operations Pty Ltd
C/- AgDSA
PO Box 292
TOOWOOMBA QLD 4350

Attention: Matt Norton

Dear Mr Norton

**Decision Notice – approval (with conditions)
Material Change of Use**

**Lots 8, 9, 13 & 16 on CVN282 and Lot 9 on PG246, Calnbrook Road, Lundavra and
Moonie Highway, Southwood**

We wish to advise that on 20 September 2021 a decision was made to approve the material change of use development application for “*Rural activities*” – “*Intensive animal industry*” (Expansion to existing piggery – from 76,820SPU to 131,000SPU excluding the Quarantine Unit and 131,320SPU including the Quarantine Unit) at Lots 8, 9, 13 & 16 on CVN282 and Lot 9 on PG246, Calnbrook Road, Lundavra and Moonie Highway, Southwood. In accordance with the *Planning Act 2016*, please find attached Council’s Decision Notice for the application.

Please read the conditions carefully as these include actions which must be undertaken **prior to the commencement of the use** as well as requirements for the ongoing operation of the use.

All conditions are required to be either complied with or bonded prior to the commencement of the use. Please note **Condition 33**, which requires a letter to be submitted to Council prior to commencement of the use, outlining and demonstrating compliance with each condition.

The applicant is required to **notify Council in writing of the date of the commencement** of the use, within fourteen (14) business days of commencement.

If you require any further information, please contact Council’s Manager of Planning Services, Mrs Ronnie McMahon, on (07) 4671 7400 or rmcmahon@grc.qld.gov.au, who will be pleased to assist.

Yours faithfully



Ronnie McMahon
Manager of Planning Services
Goondiwindi Regional Council

Decision Notice approval

Planning Act 2016 section 63

Council File Reference: 21/22W
Council Contact: Mrs Ronnie McMahon: LMM
Council Contact Phone: (07) 4671 7400

21 September 2021

Applicant Details: SP Northern Farming Operations Pty Ltd
C/- AgDSA
PO Box 292
TOOWOOMBA QLD 4350

Attention: Matt Norton

The development application described below was properly made to Goondiwindi Regional Council on 12 May 2021.

Applicant details

Applicant name: SP Northern Farming Operations Pty Ltd
C/- AgDSA

Applicant contact details: Mr Matt Norton
PO Box 292, Toowoomba, QLD 4350
matt.norton@agdsa.com.au
0418 446 245

Application details

Application number: 21/22W
Approval sought: Development Permit – Material Change of Use
Details of proposed development: *“Rural activities” – “Intensive animal industry”* (Expansion to existing piggery – from 76,820SPU to 131,000SPU excluding the Quarantine Unit and 131,320SPU including the Quarantine Unit)

Location details

Street address: Calbrook Road, Lundavra & Moonie Highway, Southwood
Real property description: Lots 8, 9, 13 & 16 on CVN282 and Lot 9 on PG246

Decision

Date of decision: 20 September 2021
Decision details: Approved in full with conditions. These conditions are set out in Attachment 1 and are clearly identified to indicate whether the assessment manager or a concurrence agency imposed them.

Details of the approval

The application is not taken to be approved (a deemed approval) under section 64(5) of the *Planning Act 2016*.

The following approvals are given:

	Planning Regulation 2017 reference	Development Permit	Preliminary Approval
Development assessable under the planning scheme, superseded planning scheme, a temporary local planning instrument, a master plan or a preliminary approval which includes a variation approval - building work assessable under the planning scheme - plumbing or drainage work - material change of use - reconfiguring a lot - operational work	N/A	☐ ☐ ☒ ☐ ☐	☐ ☐ ☐ ☐
Carrying out building work (assessable under the <i>Building Act 1975</i>)	Schedule 9, part 1	☐	☐
Development on airport land if the land use plan for the airport land states the development is assessable development - building work - plumbing or drainage work - material change of use (consistent with the land use plan) - reconfiguring a lot - operational work	Schedule 10, part 1, division 1	☐ ☐ ☐ ☐ ☐	☐ ☐ ☐ ☐ ☐
Making a material change of use on airport land that is inconsistent with the land use plan for the airport land	Schedule 10, part 1, division 1	☐	☐
Making a material change of use for a brothel	Schedule 10, part 2, division 2	☐	☐
Carrying out operational work for the clearing of native vegetation	Schedule 10, part 3, division 2	☐	☐
Making a material change of use on contaminated land	Schedule 10, part 4, division 1	☐	☐
Making a material change of use of premises for an environmentally relevant activity	Schedule 10, part 5, division 2	☐	☐
Making a material change of use of premises for aquaculture	Schedule 10, part 6, division 1, subdivision 1	☐	☐
Carrying out operational work that is completely or partly in a declared fish habitat area	Schedule 10, part 6, division 2, subdivision 1	☐	☐

	Planning Regulation 2017 reference	Development Permit	Preliminary Approval
Carrying out operational work that is the removal, destruction or damage of a marine plant	Schedule 10, part 6, division 3, subdivision 1	☐	☐
Carrying out operational work that is constructing or raising waterway barrier works	Schedule 10, part 6, division 4, subdivision 1	☐	☐
Making a material change of use for a hazardous chemical facility	Schedule 10, part 7, division 1	☐	☐
Development on a local heritage place (other than a Queensland heritage place) - building work assessable under the <i>Building Act 1975</i> - building work assessable under the planning scheme - plumbing or drainage work - material change of use - reconfiguring a lot - operational work	Schedule 10, part 8, division 1, subdivision 1	☐ ☐ ☐ ☐ ☐ ☐	☐ ☐ ☐ ☐ ☐ ☐
Development on or adjoining a Queensland heritage place - building work assessable under the <i>Building Act 1975</i> - building work assessable under the planning scheme - plumbing or drainage work - material change of use - reconfiguring a lot - operational work	Schedule 10, part 8, division 2, subdivision 1	☐ ☐ ☐ ☐ ☐ ☐	☐ ☐ ☐ ☐ ☐ ☐
Development interfering with koala habitat in koala habitat areas outside koala priority areas	Schedule 10, part 10, division 3, subdivision 1	☐	☐
Development interfering with koala habitat in koala habitat areas for extractive industries in key resource areas	Schedule 10, part 10, division 4, subdivision 1	☐	☐
Carrying out operational work for reconfiguring a lot, if the reconfiguration is also assessable development	Schedule 10, part 12, division 1	☐	☐
Development in a priority port's master planned area that the port overlay for the master planned area states is assessable development - building work - plumbing or drainage work - material change of use - reconfiguring a lot - operational work	Schedule 10, part 13, division 4, subdivision 1	☐ ☐ ☐ ☐ ☐	☐ ☐ ☐ ☐ ☐

	Planning Regulation 2017 reference	Development Permit	Preliminary Approval
Development on strategic port land if the land use plan for the strategic port land states the development is assessable development - building work - plumbing or drainage work - material change of use (consistent with the land use plan) - reconfiguring a lot - operational work	Schedule 10, part 13, division 5, subdivision 1	☐ ☐ ☐ ☐ ☐	☐ ☐ ☐ ☐ ☐
Making a material change of use on strategic port land that is inconsistent with the land use plan	Schedule 10, part 13, division 5, subdivision 1	☐	☐
Reconfiguring a lot under the <i>Land Title Act 1994</i>	Schedule 10, part 14, division 1	☐	☐
Making a material change of use of premises for a tourist activity or sport and recreation activity in the SEQ regional landscape and rural production area or the SEQ rural living area	Schedule 10, part 16, division 2, subdivision 1	☐	☐
Making a material change of use of premises for a residential care facility in the SEQ regional landscape and rural production area or the SEQ rural living area	Schedule 10, part 16, division 3, subdivision 2	☐	☐
Making a material change of use of premises for a community activity, other than a residential care facility, in the SEQ regional landscape and rural production area or the SEQ rural living area	Schedule 10, part 16, division 3, subdivision 2	☐	☐
Making a material change of use of premises for indoor recreation in the SEQ regional landscape and rural production area or the SEQ rural living area	Schedule 10, part 16, division 4, subdivision 1	☐	☐
Making a material change of use of premises for a biotechnology industry in the SEQ regional landscape and rural production area or the SEQ rural living area	Schedule 10, part 16, division 6, subdivision 2	☐	☐
Making a material change of use of premises for a service station in the SEQ regional landscape and rural production area or the SEQ rural living area	Schedule 10, part 16, division 6, subdivision 2	☐	☐
Making a material change of use of premises for an urban activity other than a biotechnology industry or service station in the SEQ regional landscape and rural production area or the SEQ rural living area	Schedule 10, part 16, division 6, subdivision 2	☐	☐

	Planning Regulation 2017 reference	Development Permit	Preliminary Approval
Making a material change of use of premises for two or more of the following: (i) a community activity (ii) indoor recreation (iii) a sport and recreation activity (iv) a tourist activity (v) an urban activity, in the SEQ regional landscape and rural production area or the SEQ rural living area	Schedule 10, part 16, division 7, subdivision 1	☐ ☐ ☐ ☐ ☐	☐ ☐ ☐ ☐ ☐
Carrying out operational work that is tidal works or work carried out completely or partly in a coastal management district	Schedule 10, part 17, division 1	☐	☐
Carrying out operational work that involves taking, or interfering with, water	Schedule 10, part 19, division 1, subdivision 1	☐	☐
Development for removing quarry material from a watercourse or lake - building work assessable under the <i>Building Act 1975</i> - building work assessable under the planning scheme - plumbing or drainage work - material change of use - reconfiguring a lot - operational work	Schedule 10, part 19, division 2, subdivision 1	☐ ☐ ☐ ☐ ☐ ☐	☐ ☐ ☐ ☐ ☐ ☐
Carrying out operational work that is the construction of a dam or relates to a dam.	Schedule 10, part 19, division 3, subdivision 1	☐	☐
Carrying out operational work for construction of a new category 2 or 3 levee or for modification of an existing category 2 or 3 levee	Schedule 10, part 19, division 4, subdivision 1	☐	☐
Carrying out operational work that is high impact earthworks in a wetland protection area	Schedule 10, part 20, division 2	☐	☐
Making a material change of use of premises for a wind farm	Schedule 10, part 21, division 1	☐	☐

Conditions

This approval is subject to the conditions in Attachment 1.

Further development permits

Please be advised that the following development permits are required to be obtained before the development can be carried out:

1. Approval for building work under the *Building Act 1975*.

Properly made submissions

Properly made submissions were received for this application, and the full list of principal submitters is provided in Attachment 4.

Referral agencies for the application

The referral agencies for this application are:

For an application involving	Name of referral agency	Advice agency or concurrence agency	Address
As per Schedule 10, Part 9, Division 4, Subdivision 1, Table 1, Item 1 (10.9.4.1.1.1) of the PR: <i>Development application for an aspect of development stated in schedule 20 that is assessable development under a local categorising instrument or section 21, if—</i> (a) <i>the development is for a purpose stated in schedule 20, column 1 for the aspect; and</i> (b) <i>the development meets or exceeds the threshold—</i> (i) <i>for development in local government area 1—stated in schedule 20, column 2 for the purpose; or</i> (ii) <i>for development in local government area 2—stated in schedule 20, column 3 for the purpose; and</i> (c) <i>for development in local government area 1—the development is not for an accommodation activity or an office at premises wholly or partly in the excluded area.</i> <i>However, if the development is for a combination of purposes stated in the same item of schedule 20, the threshold is for the combination of purposes and not for each individual purpose.</i>	Department of State Development, Infrastructure, Local Government and Planning	Concurrence Agency	Department of State Development, Infrastructure, Local Government and Planning, Post: PO Box 825, Visit: 128 Margaret Street, TOOWOOMBA QLD 4350 ToowoombaSARA@dsdilgp.qld.gov.au Ph: (07) 4616 7307

For an application involving	Name of referral agency	Advice agency or concurrence agency	Address
As per Schedule 10, Part 5, Division 4, Table 2, Item 1 (10.5.4.2.1) of the PR: <i>Development application for a material change of use that is assessable development under section 8, if—</i> <i>(a) the environmentally relevant activity the subject of the application has not been devolved to a local government under the Environmental Protection Regulation; and</i> <i>the chief executive is not the prescribed assessment manager for the application.</i> Section 48 of the Planning Act 2016.	Department of State Development, Infrastructure, Local Government and Planning	Concurrence Agency	Department of State Development, Infrastructure, Local Government and Planning, Post: PO Box 825, Visit: 128 Margaret Street, TOOWOOMBA QLD 4350 ToowoombaSARA@dsdilgp.qld.gov.au Ph: (07) 4616 7307
	Western Downs Regional Council	Referral Agency	Post: PO Box 551, DALBY QLD 4405 info@wdrc.qld.gov.au Ph: 1300 268 624

Environmental authority

- An Environmental Authority (permit number: 2021-12) has been issued by the Department of Agriculture and Fisheries, under the *Environmental Protection Act 1994*.

Approved plans and specifications

Copies of the following plans drawings are enclosed.

Drawing/report title	Prepared by	Date	Reference no.	Version/issue
Aspect of development: [material change of use]				
Property Plan – Aerial Imagery	Agricultural Development Services Australia	23/06/2021	CPC-0001, A001.1	Rev B
Property Plan	Agricultural Development Services Australia	23/06/2021	CPC-0001, A001.2	Rev B
Site Plan – Lapunyah – Aerial Imagery	Agricultural Development Services Australia	23/06/2021	CPC-0001, A002.1	Rev B
Site Plan – Lapunyah	Agricultural Development Services Australia	23/06/2021	CPC-0001, A002.2	Rev B
Site Plan – Wilga Ridge – Aerial Imagery	Agricultural Development Services Australia	23/06/2021	CPC-0001, A003.1	Rev B
Site Plan – Wilga Ridge	Agricultural Development Services Australia	23/06/2021	CPC-0001, A003.2	Rev B
Site Plan – Limebush – Aerial Imagery	Agricultural Development Services Australia	23/06/2021	CPC-0001, A004.1	Rev B
Site Plan – Limebush	Agricultural Development Services Australia	23/06/2021	CPC-0001, A004.2	Rev B
Receptor Plan – Aerial Imagery	Agricultural Development Services Australia	23/06/2021	CPC-0001, A005.1	Rev B
Receptor Plan	Agricultural Development Services Australia	23/06/2021	CPC-0001, A005.2	Rev B
Farrowing-Nursery Shed-Lapunyah	Stockyard Industries	13/07/2020	000651	Rev 02

Farrowing-Nursery Shed-Lapunyah	Stockyard Industries	13/07/2020	000651	Rev 02
Farrowing-Nursery Shed-Lapunyah	Stockyard Industries	13/07/2020	000651	Rev 02
Mating-Finisher Shed-Lapunyah	Stockyard Industries	13/07/2020	000661	Rev 02
Mating-Finisher Shed-Lapunyah	Stockyard Industries	13/07/2020	000661	Rev 02
Mating-Finisher Shed-Lapunyah	Stockyard Industries	13/07/2020	000661	Rev 02
CPC – Shed Layout – Finisher Shed	Stockyard Industries	07/09/20	CPFN07092 0R00A00	
CPC – Layout – Finisher Shed – Room 1 & 3	Stockyard Industries	07/09/20	CPFN07092 0R00B00	
CPC – Layout – Finisher Shed – Room 2	Stockyard Industries	07/09/20	CPFN07092 0R00C00	
CPC – Elevations – Finisher Shed	Stockyard Industries	07/09/20	CPFN07092 0R00D00	
CPC – Layout – Grower Shed	Stockyard Industries	07/09/20	CPGS0709 20R00A00	
CPC – End Wall Elevations – Grower Shed	Stockyard Industries	07/09/20	CPGS0709 20R00B00	
CPC – Side Wall Elevations – Grower Shed	Stockyard Industries	07/09/20	CPGS0709 20R00B00	
CPC – Layout – Nursery Shed	Stockyard Industries	07/09/20	CPNS07092 0R00A00	
CPC – Elevations – Nursery Shed	Stockyard Industries	07/09/20	CPNS07092 0R00B00	
Equipment Layout	Big Dutchman		CPC	
Wilga Ridge – Shed Layout – Finisher Shed	Stockyard Industries	13/07/20	WRFN0709 20R00A00	
Wilga Ridge – Elevations – Finisher Shed	Stockyard Industries	13/07/20	WRFN0713 20R00D00	

Currency period for the approval

This development approval will lapse at the end of the period set out in section 85 of *Planning Act 2016*:

- [For material change of use] This approval lapses if the first change of use does not happen within **six (6) years**.

Rights of appeal

The rights of an applicant to appeal to a tribunal or the Planning and Environment Court against a decision about a development application are set out in chapter 6, part 1 of the *Planning Act 2016*. For certain applications, there may also be a right to make an application for a declaration by a tribunal (see chapter 6, part 2 of the *Planning Act 2016*).

Appeal by an applicant

An applicant for a development application may appeal to the Planning and Environment Court against the following:

- the refusal of all or part of the development application
- a provision of the development approval
- the decision to give a preliminary approval when a development permit was applied for
- a deemed refusal of the development application.

An applicant may also have a right to appeal to the Development tribunal. For more information, see schedule 1 of the *Planning Act 2016*.

Appeal by an eligible submitter

An eligible submitter for a development application may appeal to the Planning and Environment Court against the decision to approve the application, to the extent the decision relates to:

- any part of the development application that required impact assessment
- a variation request.

The timeframes for starting an appeal in the Planning and Environment Court are set out in section 229 of the *Planning Act 2016*.

Attachment 7 is an extract from the *Planning Act 2016* that sets out the applicant's appeal rights and the appeal rights of a submitter.

To stay informed about any appeal proceedings which may relate to this decision visit: <https://planning.dsdmip.qld.gov.au/planning/our-planning-system/dispute-resolution/pe-court-database>.

Attachment 5 is a Notice about decision - Statement of reasons, in accordance with section 63 (5) of the Planning Act 2016.

If you wish to discuss this matter further, please contact Council's Manager of Planning Services, Mrs Ronnie McMahon, on 07 4671 7400.

Yours Sincerely

A handwritten signature in black ink, appearing to read 'R. McMahon', followed by a long, sweeping horizontal line.

Ronnie McMahon
Manager of Planning Services
Goondiwindi Regional Council

enc Attachment 1—Assessment manager and concurrence agency conditions
Attachment 2—Approved Plans
Attachment 3—Infrastructure Charges Notice
Attachment 4—List of Principal Submitters
Attachment 5—Notice about decision – Statement of reasons
Attachment 6— Rights of Appeal Waiver
Attachment 7—*Planning Act 2016* Extracts



ATTACHMENTS

Attachment 1 – Assessment Manager’s Conditions

Part 1 – Assessment Manager’s Conditions

*Part 2 – Department of State Development, Infrastructure, Local Government and Planning
- Concurrence Agency Response*

Part 3 – Western Downs Regional Council Response

Attachment 2 – Approved Plans

Attachment 3 – Infrastructure Charges Notice

Attachment 4 – List of Principal Submitters

Attachment 5 – Notice about decision - Statement of reasons

Attachment 6 – Rights of Appeal Waiver

Attachment 7 – Planning Act 2016 Extracts

Planning Act 2016 appeal provisions

Planning Act 2016 lapse dates



Attachment 1 – Assessment Manager's Conditions



Assessment Manager's Conditions

Approved Use:	<i>"Rural activities"</i> <i>"Intensive animal industry"</i> (Expansion to existing piggery – from 76,820SPU to 131,000SPU excluding the Quarantine Unit and 131,320SPU including the Quarantine Unit)
Development:	Material Change of Use – Development Permit
Applicant:	SP Northern Farming Operations Pty Ltd C/- Agricultural Development Services Australia
Address:	Calbrook Road, Lundavra and Moonie Highway, Couthwood
Real Property Description:	Lot 8 on CVN282, Lot 9 on CVN282, Lot 13 on CVN282, Lot 16 on CVN282 and Lot 9 on PG246
Council File Reference:	21/22W

GENERAL CONDITIONS																													
1.	Approval is granted for the purpose of a Material Change of Use for: <i>"Rural activities"</i> – <i>"Intensive animal industry"</i> (Expansion to existing piggery – from 76,820SPU to 131,000SPU excluding the Quarantine Unit and 131,320SPU including the Quarantine Unit) as defined in the <i>Goondiwindi Region Planning Scheme 2018 (Version 2)</i>.																												
2.	All conditions must be complied with or bonded prior to the commencement of the use, unless specified in an individual condition.																												
3.	Except where changed by conditions of this approval, the development shall be in accordance with supporting information supplied by the applicant with the development application including the following plans: <table border="1"> <thead> <tr> <th>Drawing Number</th><th>Title</th><th>Date</th></tr> </thead> <tbody> <tr> <td>CPC-0001, A001.1, Rev B</td><td>Property Plan – Aerial Imagery</td><td>23/06/2021</td></tr> <tr> <td>CPC-0001, A001.2, Rev B</td><td>Property Plan</td><td>23/06/2021</td></tr> <tr> <td>CPC-0001, A002.1, Rev B</td><td>Site Plan – Lapunyah – Aerial Imagery</td><td>23/06/2021</td></tr> <tr> <td>CPC-0001, A002.2, Rev B</td><td>Site Plan – Lapunyah</td><td>23/06/2021</td></tr> <tr> <td>CPC-0001, A003.1, Rev B</td><td>Site Plan – Wilga Ridge – Aerial Imagery</td><td>23/06/2021</td></tr> <tr> <td>CPC-0001, A003.2, Rev B</td><td>Site Plan – Wilga Ridge</td><td>23/06/2021</td></tr> <tr> <td>CPC-0001, A004.1, Rev B</td><td>Site Plan – Limebush – Aerial Imagery</td><td>23/06/2021</td></tr> <tr> <td>CPC-0001, A004.2, Rev B</td><td>Site Plan – Limebush</td><td>23/06/2021</td></tr> </tbody> </table>		Drawing Number	Title	Date	CPC-0001, A001.1, Rev B	Property Plan – Aerial Imagery	23/06/2021	CPC-0001, A001.2, Rev B	Property Plan	23/06/2021	CPC-0001, A002.1, Rev B	Site Plan – Lapunyah – Aerial Imagery	23/06/2021	CPC-0001, A002.2, Rev B	Site Plan – Lapunyah	23/06/2021	CPC-0001, A003.1, Rev B	Site Plan – Wilga Ridge – Aerial Imagery	23/06/2021	CPC-0001, A003.2, Rev B	Site Plan – Wilga Ridge	23/06/2021	CPC-0001, A004.1, Rev B	Site Plan – Limebush – Aerial Imagery	23/06/2021	CPC-0001, A004.2, Rev B	Site Plan – Limebush	23/06/2021
Drawing Number	Title	Date																											
CPC-0001, A001.1, Rev B	Property Plan – Aerial Imagery	23/06/2021																											
CPC-0001, A001.2, Rev B	Property Plan	23/06/2021																											
CPC-0001, A002.1, Rev B	Site Plan – Lapunyah – Aerial Imagery	23/06/2021																											
CPC-0001, A002.2, Rev B	Site Plan – Lapunyah	23/06/2021																											
CPC-0001, A003.1, Rev B	Site Plan – Wilga Ridge – Aerial Imagery	23/06/2021																											
CPC-0001, A003.2, Rev B	Site Plan – Wilga Ridge	23/06/2021																											
CPC-0001, A004.1, Rev B	Site Plan – Limebush – Aerial Imagery	23/06/2021																											
CPC-0001, A004.2, Rev B	Site Plan – Limebush	23/06/2021																											

	CPC-0001, A005.1, Rev B	Receptor Plan – Aerial Imagery	23/06/2021
	CPC-0001, A005.2, Rev B	Receptor Plan	23/06/2021
	000651, Rev 02	Farrowing-Nursery Shed-Lapunyah	13/07/2020
	000651, Rev 02	Farrowing-Nursery Shed-Lapunyah	13/07/2020
	000651, Rev 02	Farrowing-Nursery Shed-Lapunyah	13/07/2020
	000661, Rev 02	Mating-Finisher Shed-Lapunyah	13/07/2020
	000661, Rev 02	Mating-Finisher Shed-Lapunyah	13/07/2020
	000661, Rev 02	Mating-Finisher Shed-Lapunyah	13/07/2020
	CPFN070920R00A00	CPC – Shed Layout – Finisher Shed	07/09/20
	CPFN070920R00B00	CPC – Layout – Finisher Shed – Room 1 & 3	07/09/20
	CPFN070920R00C00	CPC – Layout – Finisher Shed – Room 2	07/09/20
	CPFN070920R00D00	CPC – Elevations – Finisher Shed	07/09/20
	CPGS070920R00A00	CPC – Layout – Grower Shed	07/09/20
	CPGS070920R00B00	CPC – End Wall Elevations – Grower Shed	07/09/20
	CPGS070920R00B00	CPC – Side Wall Elevations – Grower Shed	07/09/20
	CPNS070920R00A00	CPC – Layout – Nursery Shed	07/09/20
	CPNS070920R00B00	CPC – Elevations – Nursery Shed	07/09/20
	CPC	Equipment Layout	
	WRFN070920R00A00	Wilga Ridge – Shed Layout – Finisher Shed	13/07/20
	WRFN071320R00D00	Wilga Ridge – Elevations – Finisher Shed	13/07/20
	Please note these plans are not approved Building Plans.		
4.	Complete and maintain the approved development as follows: (i) Generally in accordance with development approval documents; and (ii) Strictly in accordance with those parts of the approved development which have been specified in detail by Council unless Council agrees in writing that those parts will be adequately complied with by amended specifications. All development shall comply with any relevant provisions in the <i>Goondiwindi Region Planning Scheme 2018 (Version 2)</i>, Council's standard designs for applicable work and any relevant Australian Standard that applies to that type of work. The development approval documents are the material contained in the development application, approved plans and supporting documentation including any written and electronic correspondence between applicant, Council or any relevant Agencies during all stages of the development application assessment processes.		

5.	The developer shall contact Council's Engineering Department to ensure the correct specifications are obtained for all civil works prior to commencement of any works onsite.
6.	It is the developer's responsibility to obtain all other statutory approvals required prior to commencement of any works on site and the commencement of the use.
OPERATION OF THE USE	
7.	Operating hours shall be generally in accordance with the supporting information supplied with the application.
8.	Loading and unloading shall be undertaken generally in accordance with the supporting information supplied with the application.
PUBLIC UTILITIES	
9.	The development shall be connected to a suitable electricity and telecommunications supply system, at no cost to Council.
ESSENTIAL SERVICES	
10.	The development shall obtain a supply of water of a volume and quality appropriate for piggery purposes, including adequate supply for firefighting purposes, in accordance with relevant engineering standards to the satisfaction of Council. The site shall be connected to and maintain a potable water supply with a sufficient volume for domestic use.
11.	Connection to a suitably designed onsite sewerage system shall be provided for each site, to treat all waste generated from the amenities buildings, in accordance with the <i>Queensland Plumbing and Wastewater Code</i> , to the satisfaction of and at no cost to Council. All sewer infrastructure (including effluent disposal areas) shall be fully located within site boundaries, to the satisfaction of and at no cost to Council.
ROADS AND VEHICLES	
12.	Vehicle access for Heavy Vehicles shall be via Dicks Road and the Moonie Highway, to standards determined by Western Downs Regional Council and the Department of Transport and Main Roads.

13.	Internal roads and areas where heavy vehicles regularly park and manoeuvre shall be constructed to an all-weather standard in accordance with Schedule 6.2 – Planning Scheme Policy 1 – Land Development Standards of the <i>Goondiwindi Region Planning Scheme 2018 (Version 2)</i>, to the satisfaction of and at no cost to Council. Parking and manoeuvring areas shall be either constructed or bonded prior to the commencement of the use. The developer shall contact Council's Engineering Department to ensure the correct specifications are obtained for all civil works prior to commencement of any works onsite. A qualified Council Officer may inspect construction works at the request of the developer to ensure compliance with this condition.
	STORMWATER
14.	Prior to the commencement of the use and at all times while the use continues, the site shall be adequately drained and all stormwater shall be disposed of to a legal point of discharge in accordance with Schedule 6.2 – Planning Scheme Policy 1 – Land Development Standards of the <i>Goondiwindi Region Planning Scheme 2018 (Version 2)</i>, to the satisfaction of and at no cost to Council. Any increase in volume, concentration or velocity of stormwater from the site shall be channelled to lawful points of discharge or to other storage or dispersal arrangements which all must be agreed to in writing by Council. There shall be no change in direction or increase in the volume, concentration or velocity in any overland flow from the site to any adjoining properties unless agreed in writing by Council and the owners of any adjoining properties affected by these changes. The stormwater system shall be designed to include appropriate pollution control devices or methods to ensure no contamination or silting of waterways.
15.	Stormwater shall not be allowed to pond on the site during the development process and after development has been completed unless the type and size of ponding has been agreed in writing by Council. No ponding, concentration or redirection of stormwater shall occur on adjoining properties unless specifically agreed to in writing by Council and the owners of any adjoining properties affected by these changes.

	EARTHWORKS AND EROSION CONTROL
16.	Any filling or excavation shall be undertaken in accordance with Schedule 6.2 – Planning Scheme Policy 1 – Land Development Standards of the <i>Goondiwindi Region Planning Scheme 2018 (Version 2)</i> or to other relevant engineering standards to the satisfaction of and at no cost to Council. Excavation or filling within 1.5 metres of any site boundary is battered or retained by a wall that does not exceed 1 metre in height.
17.	All works associated with the development must be carried out in a manner that minimises erosion and controls sediment. Best practice erosion and sediment control measures shall be in place at the location of all works prior to work commencing and remain until work is completed in accordance with Schedule 6.2 – Planning Scheme Policy 1 – Land Development Standards of the <i>Goondiwindi Region Planning Scheme 2018 (Version 2)</i> to the satisfaction of and at no cost to Council. Control procedures are to be established to ensure sediment from the site is not deposited off site. The developer shall ensure no increase in any silt loads or contaminants in overland flow from the site during the development process and after development has been completed.
	ENVIRONMENT
18.	Should the piggery, or any part of the piggery cease operation, rehabilitation of the sites shall be carried out generally in accordance with the Rehabilitation Plan, prepared by Agricultural Development Services Australia, dated 31 March 2021.
19.	The development shall be designed and constructed to avoid significant adverse impacts on areas of environmental significance identified within the site.
	AVOIDING NUISANCE
20.	At all times while the use continues, the development shall be conducted in accordance with the provisions of the <i>Environmental Protection Act 1994</i> (the Act) and all relevant regulations and standards under that Act. All necessary licences under the Act shall be obtained and shall be maintained at all times while the use continues.
21.	At all times while the use continues it shall be operated in such a manner as to ensure that no nuisance shall arise to adjoining premises as a result of dust, noise, lighting, odour, vibration, rubbish, contaminants, stormwater discharge or siltation or any other potentially detrimental impact.

22.	At all times while the use continues, provision must be made on site for the collection of general refuse in covered waste containers with a capacity sufficient for the use. Waste receptacles shall be placed in a screened area. The site must maintain a general tidy appearance.
23.	The operator shall be responsible for mitigating any complaints arising from on-site operations.
24.	Construction works must occur so they do not cause unreasonable interference with the amenity of adjoining premises. The site must be kept on a clean and tidy state at all times during construction.
DEVELOPER'S RESPONSIBILITIES	
25.	It is the developer's responsibility to ensure that potential bushfire hazards are appropriately mitigated to reflect the hazard level of the site in regard to vegetation type and proximity, slope and aspect, bushfire history, on-site environmental values, ease of maintenance and any specific implications on the development shall be submitted to Council prior to the commencement of the use.
26.	The developer shall ensure that vehicular access is designed to mitigate against bushfire hazard by ensuring adequate access for fire fighting and other emergency vehicles, and adequate access for the evacuation of residents and emergency personnel in an emergency situation.
27.	Any alteration or damage to roads and/or public infrastructure that is attributable to the progress of works or vehicles associated with the development of the site shall be repaired to Council's satisfaction or the cost of repairs paid to Council.
28.	All contractors and subcontractors shall hold current, relevant and appropriate qualifications and insurances in place to carry out the works.
29.	All costs reasonably associated with the approved development, unless there is specific agreement by other parties to meet these costs, shall be met by the developer.
30.	At all times while the use continues, all requirements of the conditions of the development approval must be maintained.

	COMMENCEMENT OF USE
31.	At its discretion, Council may accept bonds or other securities to ensure completion of specified development approval conditions or Council may accept cash payments for Council to undertake the necessary work to ensure completion of specified development approval conditions. It may be necessary for Council to use such bonds for the completion of outstanding works without a specific timeframe agreed. The decision to accept bonds or other securities to satisfy a condition will be that of Council, not the applicant.
32.	Council must be notified in writing of the date of the commencement of the use within 14 days of commencement. This approval will lapse if the use has not commenced within six (6) years of the date the development approval takes effect, in accordance with the provisions contained in section 85(i)(a) of the <i>Planning Act 2016</i>. Section 86 of the <i>Planning Act 2016</i> sets out how an extension to the period of approval can be requested.
33.	A letter outlining and demonstrating that conditions have been, or will be, complied with shall be submitted to Council and approved by a relevant Officer of Council prior to commencement of the use at each relevant stage. Council Officers may require a physical inspection to confirm that all conditions have been satisfied to relevant standards.
	PLEASE READ CAREFULLY - NOTES AND ADVICE
	<i>When approval takes effect</i> This approval takes effect in accordance with section 85 of the <i>Planning Act 2016</i>. <i>When approval lapses</i> This approval will lapse if the use has not commenced within six (6) years of the date the development approval takes effect. Section 86 of the <i>Planning Act 2016</i> sets out how an extension to the period of approval can be requested.
	Infrastructure charges as outlined in the Infrastructure Charges Notice included in Attachment 3 shall be paid prior to the commencement of the use.
	It is the applicant's responsibility to obtain all statutory approvals prior to commencement of any works onsite.

	This approval in no way removes the duty of care responsibility of the applicant under the <i>Aboriginal Cultural Heritage Act 2003</i>. Pursuant to Section 23(1) of the <i>Aboriginal Cultural Heritage Act 2003</i>, a person who carries out an activity must take all reasonable and practicable measures to ensure the activity does not harm Aboriginal cultural heritage (the “cultural heritage duty of care”).
	This approval in no way authorises the clearing of native vegetation protected under the <i>Vegetation Management Act 1999</i>.
	The approved development does not authorise any deviation from the applicable Australian Standards nor from the application of any laws, including laws covering workplace health and safety.



Attachment 1 – Assessment Manager's Conditions

Part 2 – Department of State Development, Manufacturing, Infrastructure and Planning - Concurrence Agency Response



SARA reference: 2105-22538 SRA
Council reference: 21/22W

21 July 2021

Chief Executive Officer
Goondiwindi Regional Council
LMB 7
INGLEWOOD QLD 4387
mail@grc.qld.gov.au

Attention: Ronnie McMahon

Dear Ronnie

SARA response—Calnbrook Road, Lundavra and Moonie Highway, Southwood

(Referral agency response given under section 56 of the *Planning Act 2016*)

The development application described below was confirmed as properly referred by the State Assessment and Referral Agency (SARA) on 20 May 2021.

Response

Outcome:	Referral agency response - No requirements Under section 56(1)(a) of the <i>Planning Act 2016</i> , SARA advises it has no requirements relating to the application.
Date of response:	21 July 2021
Advice:	Advice to the applicant is in Attachment 1 .
Reasons:	The reasons for the referral agency response are in Attachment 2 .

Development details

Description:	Development permit	Material change of use for Expansion of the existing piggery from 76,820 to 136,320 standard pig units and associated infrastructure
SARA role:	Referral Agency.	
SARA trigger:	Schedule 10, Part 5, Division 4, Table 2, Item 1—Environmentally relevant activities (Planning Regulation 2017)	
	Schedule 10, Part 9, Division 4, Subdivision 1, Table 1, Item 1—Development impacting on state transport infrastructure	

(Planning Regulation 2017)

SARA reference: 2105-22538 SRA

Assessment Manager: Goondiwindi Regional Council

Street address: Calbrook Road, Lundavra and Moonie Highway, Southwood

Real property description: Lots 8, 9, 13 and 16 on CVN282 and Lot 9 on PG246

Applicant name: SP Northern Farming Operations Pty Ltd
C/- AgDSA

Applicant contact details: PO Box 292
Toowoomba QLD 4350
matt.norton@agdsa.com.au

Environmental Authority: This referral included an application for an environmental authority under section 115 of the *Environmental Protection Act 1994*. Below are the details of the decision:

- Approved
- Reference: 2021-12
- Effective date: Environmental authority takes effect when the related development application (21/22W) is approved
- Prescribed environmentally relevant activity (ERA): ERA 3 – Pig keeping (keeping more than 8,000 standard pig units)

If you are seeking further details about the environmental authority, please contact the Department of Agricultural and Fisheries (DAF) at: livestockregulator@daf.qld.gov.au

Representations

An applicant may make representations to a concurrence agency, at any time before the application is decided, about changing a matter in the referral agency response (s. 30 Development Assessment Rules). Copies of the relevant provisions are in **Attachment 3**.

A copy of this response has been sent to the applicant for their information.

For further information please contact Ian McHugh, Principal Planning Officer, on (07) 4616 7320 or via email ToowoombaSARA@dsdilgp.qld.gov.au who will be pleased to assist.

Yours sincerely



Darren Cooper
Manager - DDSW (Planning)

cc SP Northern Farming Operations Pty Ltd, matt.norton@agdsa.com.au

enc Attachment 1 - Advice to the applicant
Attachment 2 - Reasons for referral agency response
Attachment 3 - Representations about a referral agency response

Attachment 1—Advice to the applicant

General advice	
1.	Terms and phrases used in this document are defined in the <i>Planning Act 2016</i> its regulation or the State Development Assessment Provisions (SDAP) v2.6. If a word remains undefined it has its ordinary meaning.

Attachment 2—Reasons for referral agency response

(Given under section 56(7) of the *Planning Act 2016*)

The reasons for SARA's decision are:

The development complies with State code 22: Environmentally relevant activities of the State Development Assessment Provisions (SDAP). Specifically, the development:

- will not cause environmental harm to the acoustic, air, or receiving waters environment
- will not release hazardous contaminants to the environment
- avoids impacts on matters of state environmental significance including Category C and R vegetation.

The development complies with State code 6: Development impacting on state transport infrastructure of the SDAP. Specifically, the development:

- does not create a safety hazard for users of a state-controlled road
- does not compromise the structural integrity of state-controlled roads, road transport infrastructure or road works
- does not result in a worsening of the physical condition or operating performance of state-controlled roads and the surrounding road network
- does not compromise the state's ability to construct, or significantly increase the cost to construct state-controlled roads and future state-controlled roads
- does not compromise the state's ability to maintain and operate state-controlled roads, or significantly increase the cost to maintain and operate state-controlled roads.

Material used in the assessment of the application:

- The development application material and submitted plans
- *Planning Act 2016*
- Planning Regulation 2017
- The State Development Assessment Provisions (version 2.6)
- The Development Assessment Rules
- SARA DA Mapping system
- *Human Rights Act 2019*

Attachment 3—Representations about a referral agency response

(page left intentionally blank)

Development Assessment Rules—Representations about a referral agency response

The following provisions are those set out in sections 28 and 30 of the Development Assessment Rules¹ regarding **representations about a referral agency response**

Part 6: Changes to the application and referral agency responses

28 Concurrence agency changes its response or gives a late response

- 28.1. Despite part 2, a concurrence agency may, after its referral agency assessment period and any further period agreed ends, change its referral agency response or give a late referral agency response before the application is decided, subject to section 28.2 and 28.3.
- 28.2. A concurrence agency may change its referral agency response at any time before the application is decided if—
- (a) the change is in response to a change which the assessment manager is satisfied is a change under section 26.1; or
 - (b) the Minister has given the concurrence agency a direction under section 99 of the Act; or
 - (c) the applicant has given written agreement to the change to the referral agency response.²
- 28.3. A concurrence agency may give a late referral agency response before the application is decided, if the applicant has given written agreement to the late referral agency response.
- 28.4. If a concurrence agency proposes to change its referral agency response under section 28.2(a), the concurrence agency must—
- (a) give notice of its intention to change its referral agency response to the assessment manager and a copy to the applicant within 5 days of receiving notice of the change under section 25.1; and
 - (b) the concurrence agency has 10 days from the day of giving notice under paragraph (a), or a further period agreed between the applicant and the concurrence agency, to give an amended referral agency response to the assessment manager and a copy to the applicant.

¹ Pursuant to Section 68 of the *Planning Act 2016*

² In the instance an applicant has made representations to the concurrence agency under section 30, and the concurrence agency agrees to make the change included in the representations, section 28.2(c) is taken to have been satisfied.

Part 7: Miscellaneous

30 Representations about a referral agency response

30.1. An applicant may make representations to a concurrence agency at any time before the application is decided, about changing a matter in the referral agency response.³

³ An applicant may elect, under section 32, to stop the assessment manager's decision period in which to take this action. If a concurrence agency wishes to amend their response in relation to representations made under this section, they must do so in accordance with section 28.



Attachment 1 – Assessment Manager's Conditions

Part 3 – Western Downs Regional Council Response



ENQUIRIES TO:
Dominic Bradley
Ph: (07) 4628 5313

FILE REFS:
A31456 & LG7.6.1

YOUR REF:
21/22

DMB:JKM

5 July 2021

Customer Contact
1300 COUNCIL (1300 268 624)
07 4679 4000

www.wdrc.qld.gov.au

OUR COMMUNITIES | OUR FUTURE

Address all correspondence
to the Chief Executive Officer
PO Box 551, DALBY, QLD 4405

info@wdrc.qld.gov.au



Chief Executive Officer
Goondiwindi Regional Council
PO Box 212
GOONDIWINDI QLD 4390

ATTENTION: **Ronnie McMahon**
EMAIL: rmcmahon@grcqlld.gov.au

Dear Madam

RE: AMENDED REFERRAL AGENCY RESPONSE PURSUANT TO PART 28.2(c) OF THE DEVELOPMENT ASSESSMENT RULES 1.3 - DEVELOPMENT APPLICATION FOR MATERIAL CHANGE OF USE FOR RURAL ACTIVITIES INTENSIVE ANIMAL INDUSTRY (EXPANSION OF EXISTING PIGGERY FROM 76,820 SPU to 131,320 SPU) ON LAND DESCRIBED AS LOTS 8, 9, 13 AND 16 ON CVN282 AND LOT 9 ON PG246, AND SITUATED AT CALNBROOK ROAD, LUNDAVRA AND MOONIE HIGHWAY, SOUTHWOOD

I refer to the abovementioned application referred to Council as a Referral Agency in accordance with Section 48 of the *Planning Act 2016*, on 17 May 2021.

On 25 June 2021, Council, as a Referral Agency, decided under delegated authority, to issue a Referral Agency response subject to conditions. The Referral Agency response was issued by Council on 28 June 2021.

This Amended Referral Agency response supersedes the previous Referral Agency response from Council dated 28 June 2021. The purpose of the Amended Referral Agency response is to ensure that the conditions and the approved plans attached to the Referral Agency response are consistent with the amended scale of the development.

APPLICANT DETAILS

Applicant: SP Northern Farming Operations Pty Ltd
C/- AgDSA

Contact details: PO Box 292
TOOWOOMBA QLD 4350

Telephone: 0418 446 245

Email: matt.norton@agdsa.com.au

SITE ADDRESS

Street Address: Calnbrook Road, Lundavra and Moonie Highway, Southwood

Real Property Description: Lots 8, 9, 13 and 16 on CVN282 and Lot 9 on PG246

REFERRAL TRIGGER

The application was referred to Western Downs Regional Council under the following provisions:

Referral Trigger: Western Downs Regional Council was determined by the Planning Minister, to be a Referral Agency for the application in accordance with Section 48 of the *Planning Act 2016*.

CONDITIONS

The conditions of approval are attached for the consideration of the Assessment Manager and the applicant.

ADVICE FOR ASSESSMENT MANAGER

The Assessment Manager is required, under Section 62 of *Planning Act 2016*, to include the Referral Agency response issued by Council (including the attached conditions), which must be attached to the approval.

The Assessment Manager is required, under Section 63 of the *Planning Act 2016*, to provide a copy of the approval granted for the development, to Council as a Referral Agency for the application, within 5 business days after the decision is made.

A copy of Council's Referral Agency response has also been sent to the applicant for their information.

REPRESENTATIONS

An applicant may make representations to a Concurrence Agency, at any time before the application is decided, about changing a matter in the Referral Agency response. Attached, is the relevant section of the Development Assessment Rules 1.3 regarding making representations about a matter within the Amended Referral Agency response.

If you have any further enquiries in relation to this matter, please contact Council's Planning Officer, Dominic Bradley via email dominic.bradley@wdrc.qld.gov.au or telephone (07) 4679 4331.

Yours faithfully



Kate Swepson
**A/PLANNING AND
ENVIRONMENT MANGER**

Encls

C/c SP Northern Farming Operations Pty Ltd
C/- AgDSA
PO Box 292
TOOWOOMBA QLD 4350

Copy forwarded for your information
and records.

SCHEDULE OF CONDITIONS

APPROVED PLANS

1. The development shall be carried out generally in accordance with the Approved Plans listed below, subject to and modified by the conditions of this approval:

Plan No./Reference	Title and Details	Dated
CPC-0001, Sheet A001.1, Rev B	Property Plan - Aerial Imagery, prepared by AgDSA	23/06/2021
CPC-0001, Sheet A002.1, Rev B	Site Plan - Lapunyah - Aerial Imagery, prepared by AgDSA	23/06/2021
CPC-0001, Sheet A003.1, Rev B	Site Plan - Wilga Ridge - Aerial Imagery, prepared by AgDSA	23/06/2021
CPC-0001, Sheet A004.1, Rev B	Site Plan - Limebush - Aerial Imagery, prepared by AgDSA	23/06/2021

2. Where there is any conflict between the conditions of this development approval and the details shown on the Approved Plans, the conditions of this development approval must prevail.

APPROVED DEVELOPMENT

3. The approved development is a Material Change of Use for "Rural Activities - Intensive Animal Industry" (Expansion to the existing Piggery from 76,820 SPU to 131,320 SPU) as shown on the Approved Plans.

ACCESS - HEAVY VEHICLE

4. Heavy vehicle traffic associated with the operation of the Piggery is not to access or exit the property via the existing access from Lot 9 on PG246 to Ripple Downs Road.

Development Assessment Rules—Representations about a referral agency response

The following provisions are those set out in sections 28 and 30 of the Development Assessment Rules¹ regarding representations about a referral agency response

Part 6: Changes to the application and referral agency responses

28 Concurrence agency changes its response or gives a late response

- 28.1. Despite part 2, a concurrence agency may, after its referral agency assessment period and any further period agreed ends, change its referral agency response or give a late referral agency response before the application is decided, subject to section 28.2 and 28.3.
- 28.2. A concurrence agency may change its referral agency response at any time before the application is decided if—
- (a) the change is in response to a change which the assessment manager is satisfied is a change under section 26.1; or
 - (b) the Minister has given the concurrence agency a direction under section 99 of the Act; or
 - (c) the applicant has given written agreement to the change to the referral agency response.²
- 28.3. A concurrence agency may give a late referral agency response before the application is decided, if the applicant has given written agreement to the late referral agency response.
- 28.4. If a concurrence agency proposes to change its referral agency response under section 28.2(a), the concurrence agency must—
- (a) give notice of its intention to change its referral agency response to the assessment manager and a copy to the applicant within 5 days of receiving notice of the change under section 25.1; and
 - (b) the concurrence agency has 10 days from the day of giving notice under paragraph (a), or a further period agreed between the applicant and the concurrence agency, to give an amended referral agency response to the assessment manager and a copy to the applicant.

¹ Pursuant to Section 68 of the *Planning Act 2016*


² In the instance an applicant has made representations to the concurrence agency under section 30, and the concurrence agency agrees to make the change included in the representations, section 28.2(c) is taken to have been satisfied.

Part 7: Miscellaneous

30 Representations about a referral agency response

- 30.1. An applicant may make representations to a concurrence agency at any time before the application is decided, about changing a matter in the referral agency response.³

³ An applicant may elect, under section 32, to stop the assessment manager's decision period in which to take this action. If a concurrence agency wishes to amend their response in relation to representations made under this section, they must do so in accordance with section 28.

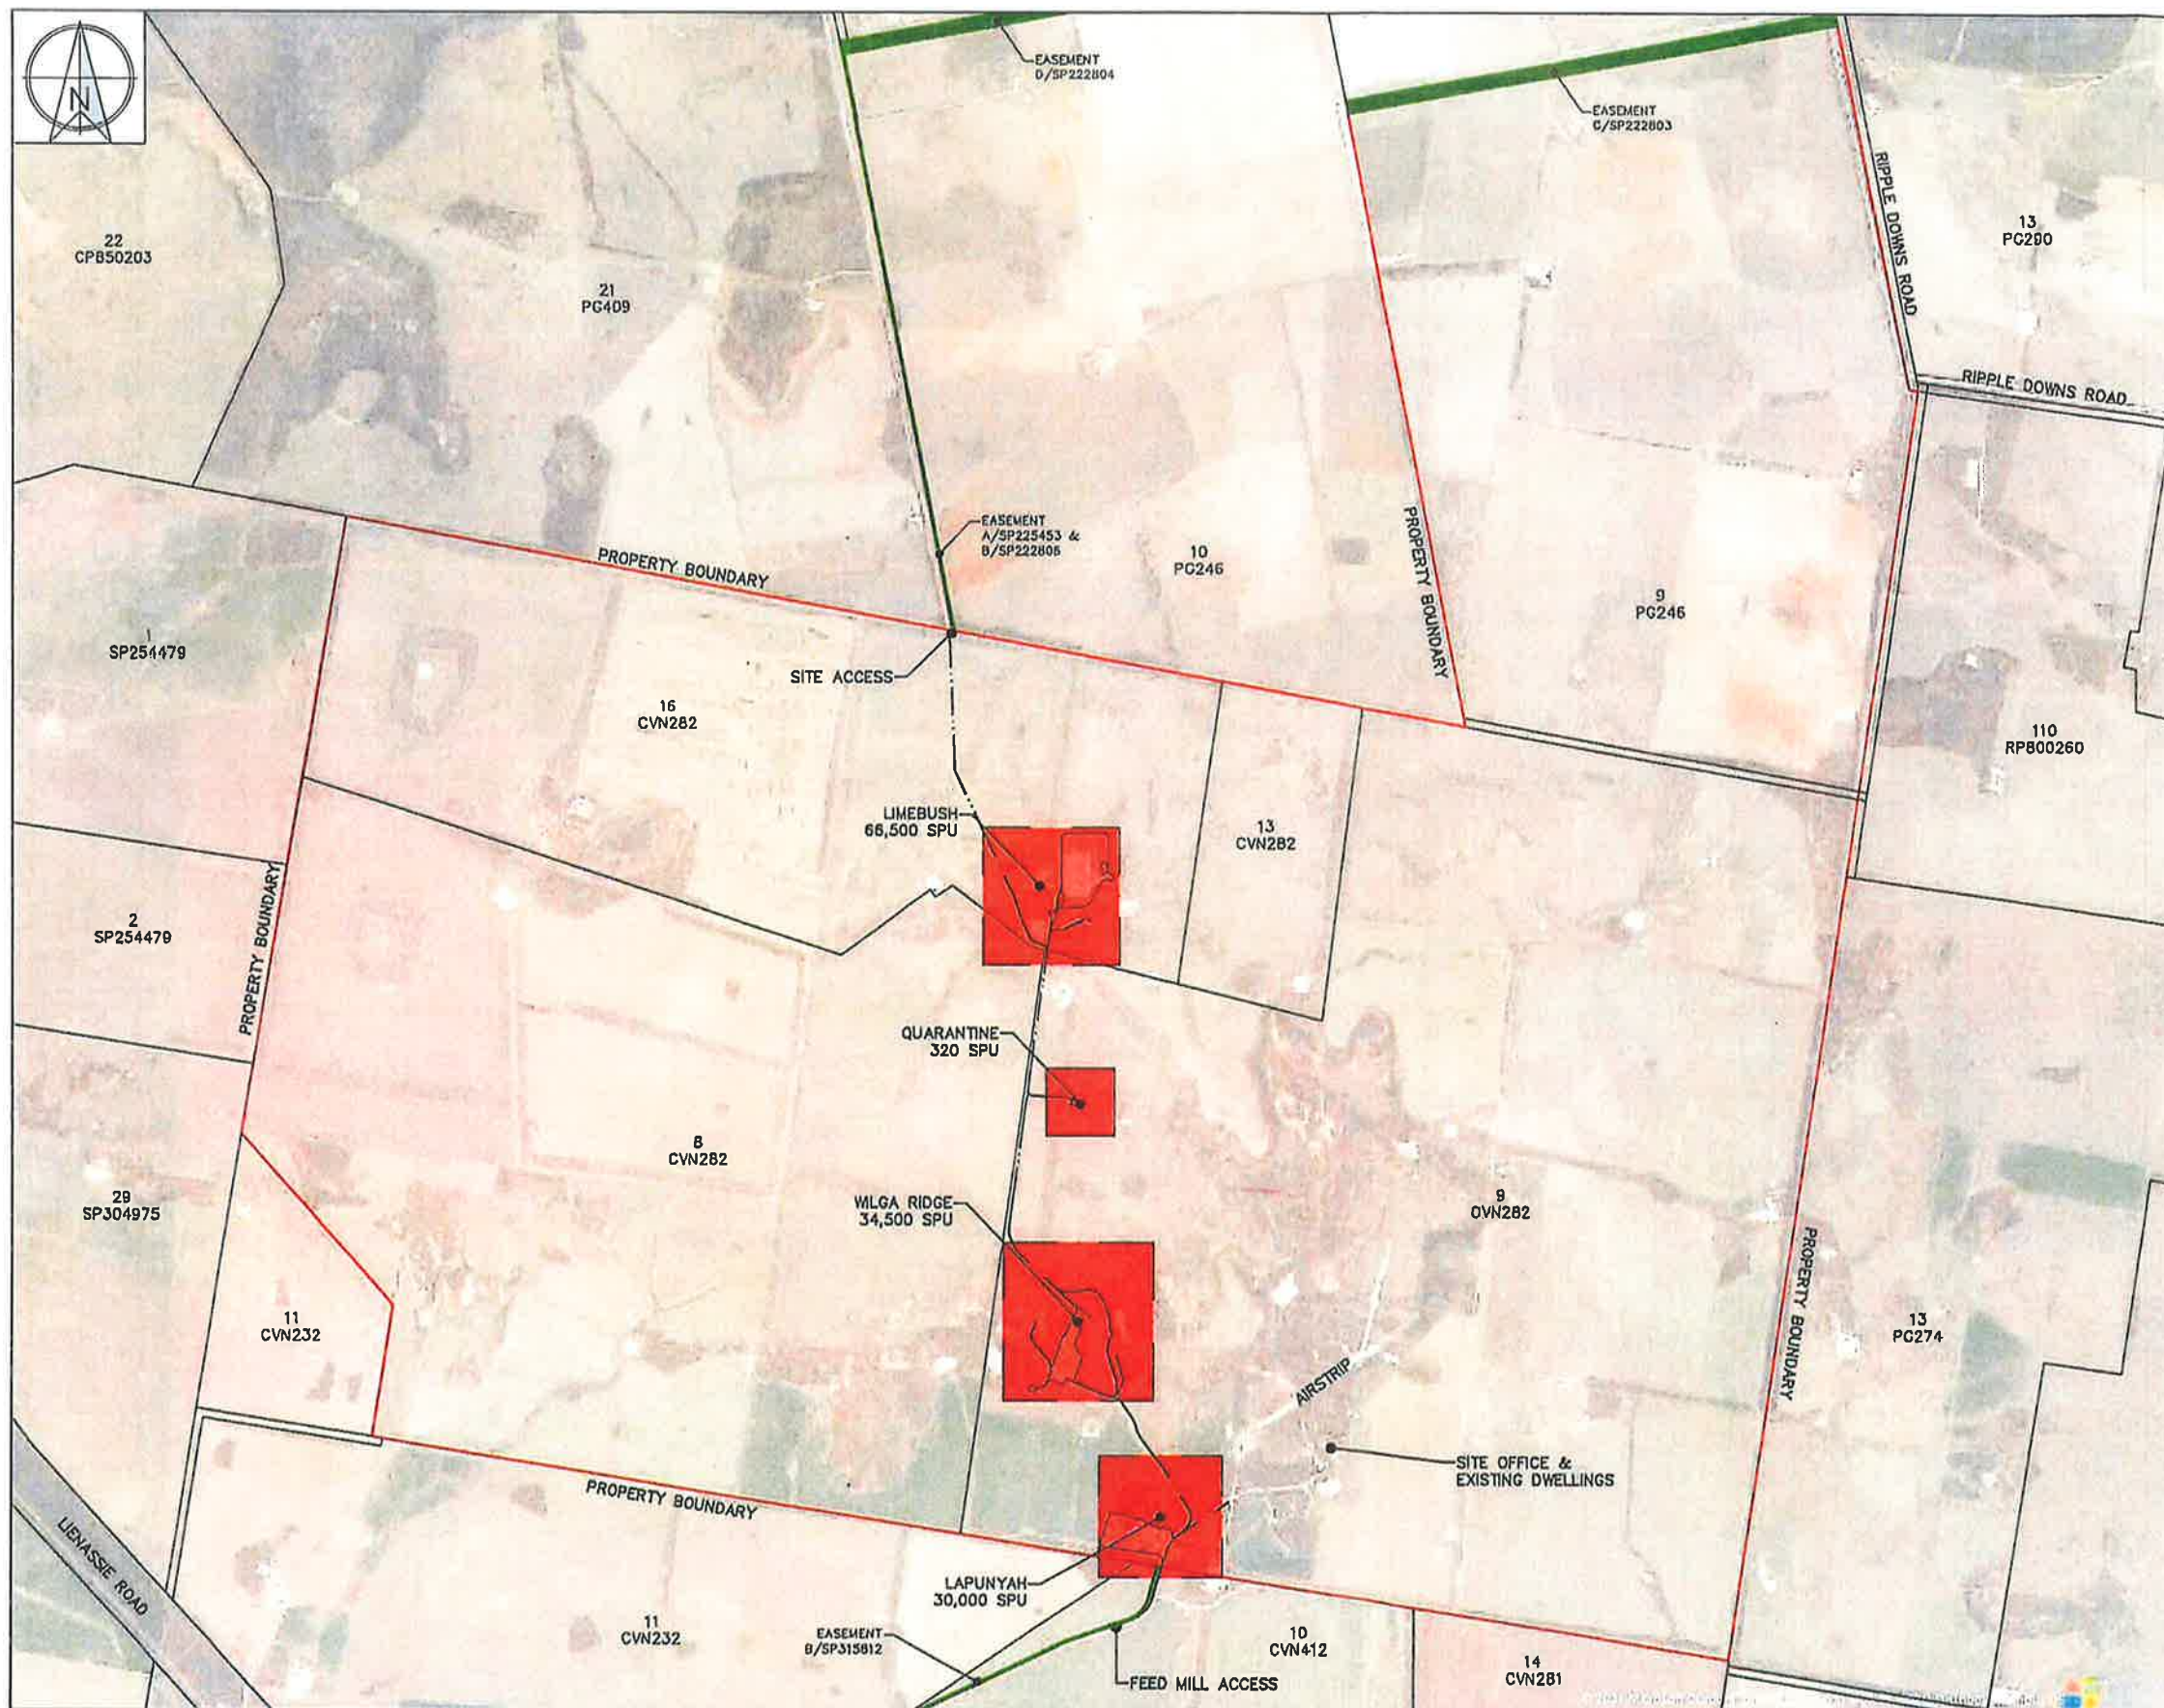

LEGEND

	PROPERTY BOUNDARY
	LOT BOUNDARY
	EASEMENT
	INTERNAL ROAD
	PIGGERY BOUNDARY

NOTES

1. AERIAL IMAGE SOURCED THROUGH AUTOCAD MICROSOFT BING MAPPING. IMAGE ACCESS 29/06/2020.
2. CADASTRAL DATA SOURCED FROM QUEENSLAND GOVERNMENT VIA THE QSPATIAL PORTAL CADASTRAL DATA ACCESS 03/03/2021.
3. FEATURES MAY HAVE BEEN DIGITISED FROM PLANS OR AERIAL PHOTOGRAPHS AND ACCURACY IS LIMITED.
4. STANDARD PIG UNITS (SPU) HAVE BEEN CALCULATED USING THE SCALING FACTORS PROVIDED IN THE QUEENSLAND DEPARTMENT OF AGRICULTURE AND FISHERIES (DAF) "PIGGERY ASSESSMENT SPREADSHEET VERSION 12.35 - MAY 2019".
5. EFFLUENT POND CAPACITIES HAVE BEEN DETERMINED USING THE QUEENSLAND DEPARTMENT OF AGRICULTURE AND FISHERIES (DAF) "PIGGERY ASSESSMENT SPREADSHEET VERSION 12.35 - MAY 2019". THE INPUT DATA IS CONSISTENT WITH THE INFORMATION PROVIDED IN THE ACCOMPANYING REPORT.

SITE OVERVIEW

SITE	CAPACITY	UNITS
LAPUNYAH	30,000	SPU
WLGA RIDGE	34,500	SPU
LIMEBUSH	66,500	SPU
QUARANTINE	320	SPU
TOTAL	131,320	SPU

Western Downs
Regional Council

APPROVED
5 July 2021

Kate Swepson
A/PLANNING AND
ENVIRONMENT MANAGER

CLIENT
SP NORTHERN FARMING OPERATIONS PTY LTD
PROJECT
PIGGERY EXPANSION
LOCATION
238 LIENASSIE ROAD, LUNDAVRA QLD 4390
SHEET TITLE
PROPERTY PLAN - AERIAL IMAGERY

AGRICULTURAL DEVELOPMENT
SERVICES AUSTRALIA
PO BOX 292
TOOWOOMBA QLD 4350
PH: +61 418 446 245
E: contact@gdsa.com.au

SCALE
0 500 1,000 1,500m
SCALE 1:25,000 (A1)
0 1,000 2,000 3,000m
SCALE 1:50,000 (A3)




DESIGNED
TJS
CHECKED
MRN
PROJECT MANAGER
MRN


FOR APPROVAL ONLY

DATE	REV	DESCRIPTION	REVISED BY
23/06/2021	D	RPI RESPONSE & 5,000 SPU REDUCTION OF LAPUNYAH PIGGERY	TJS
03/07/2021	A	ORIGINAL ISSUE	TJS
			APP

REVISIONS

JOB CODE
CPC-0001
SHEET NUMBER
A001.1
CURRENT REVISION
B

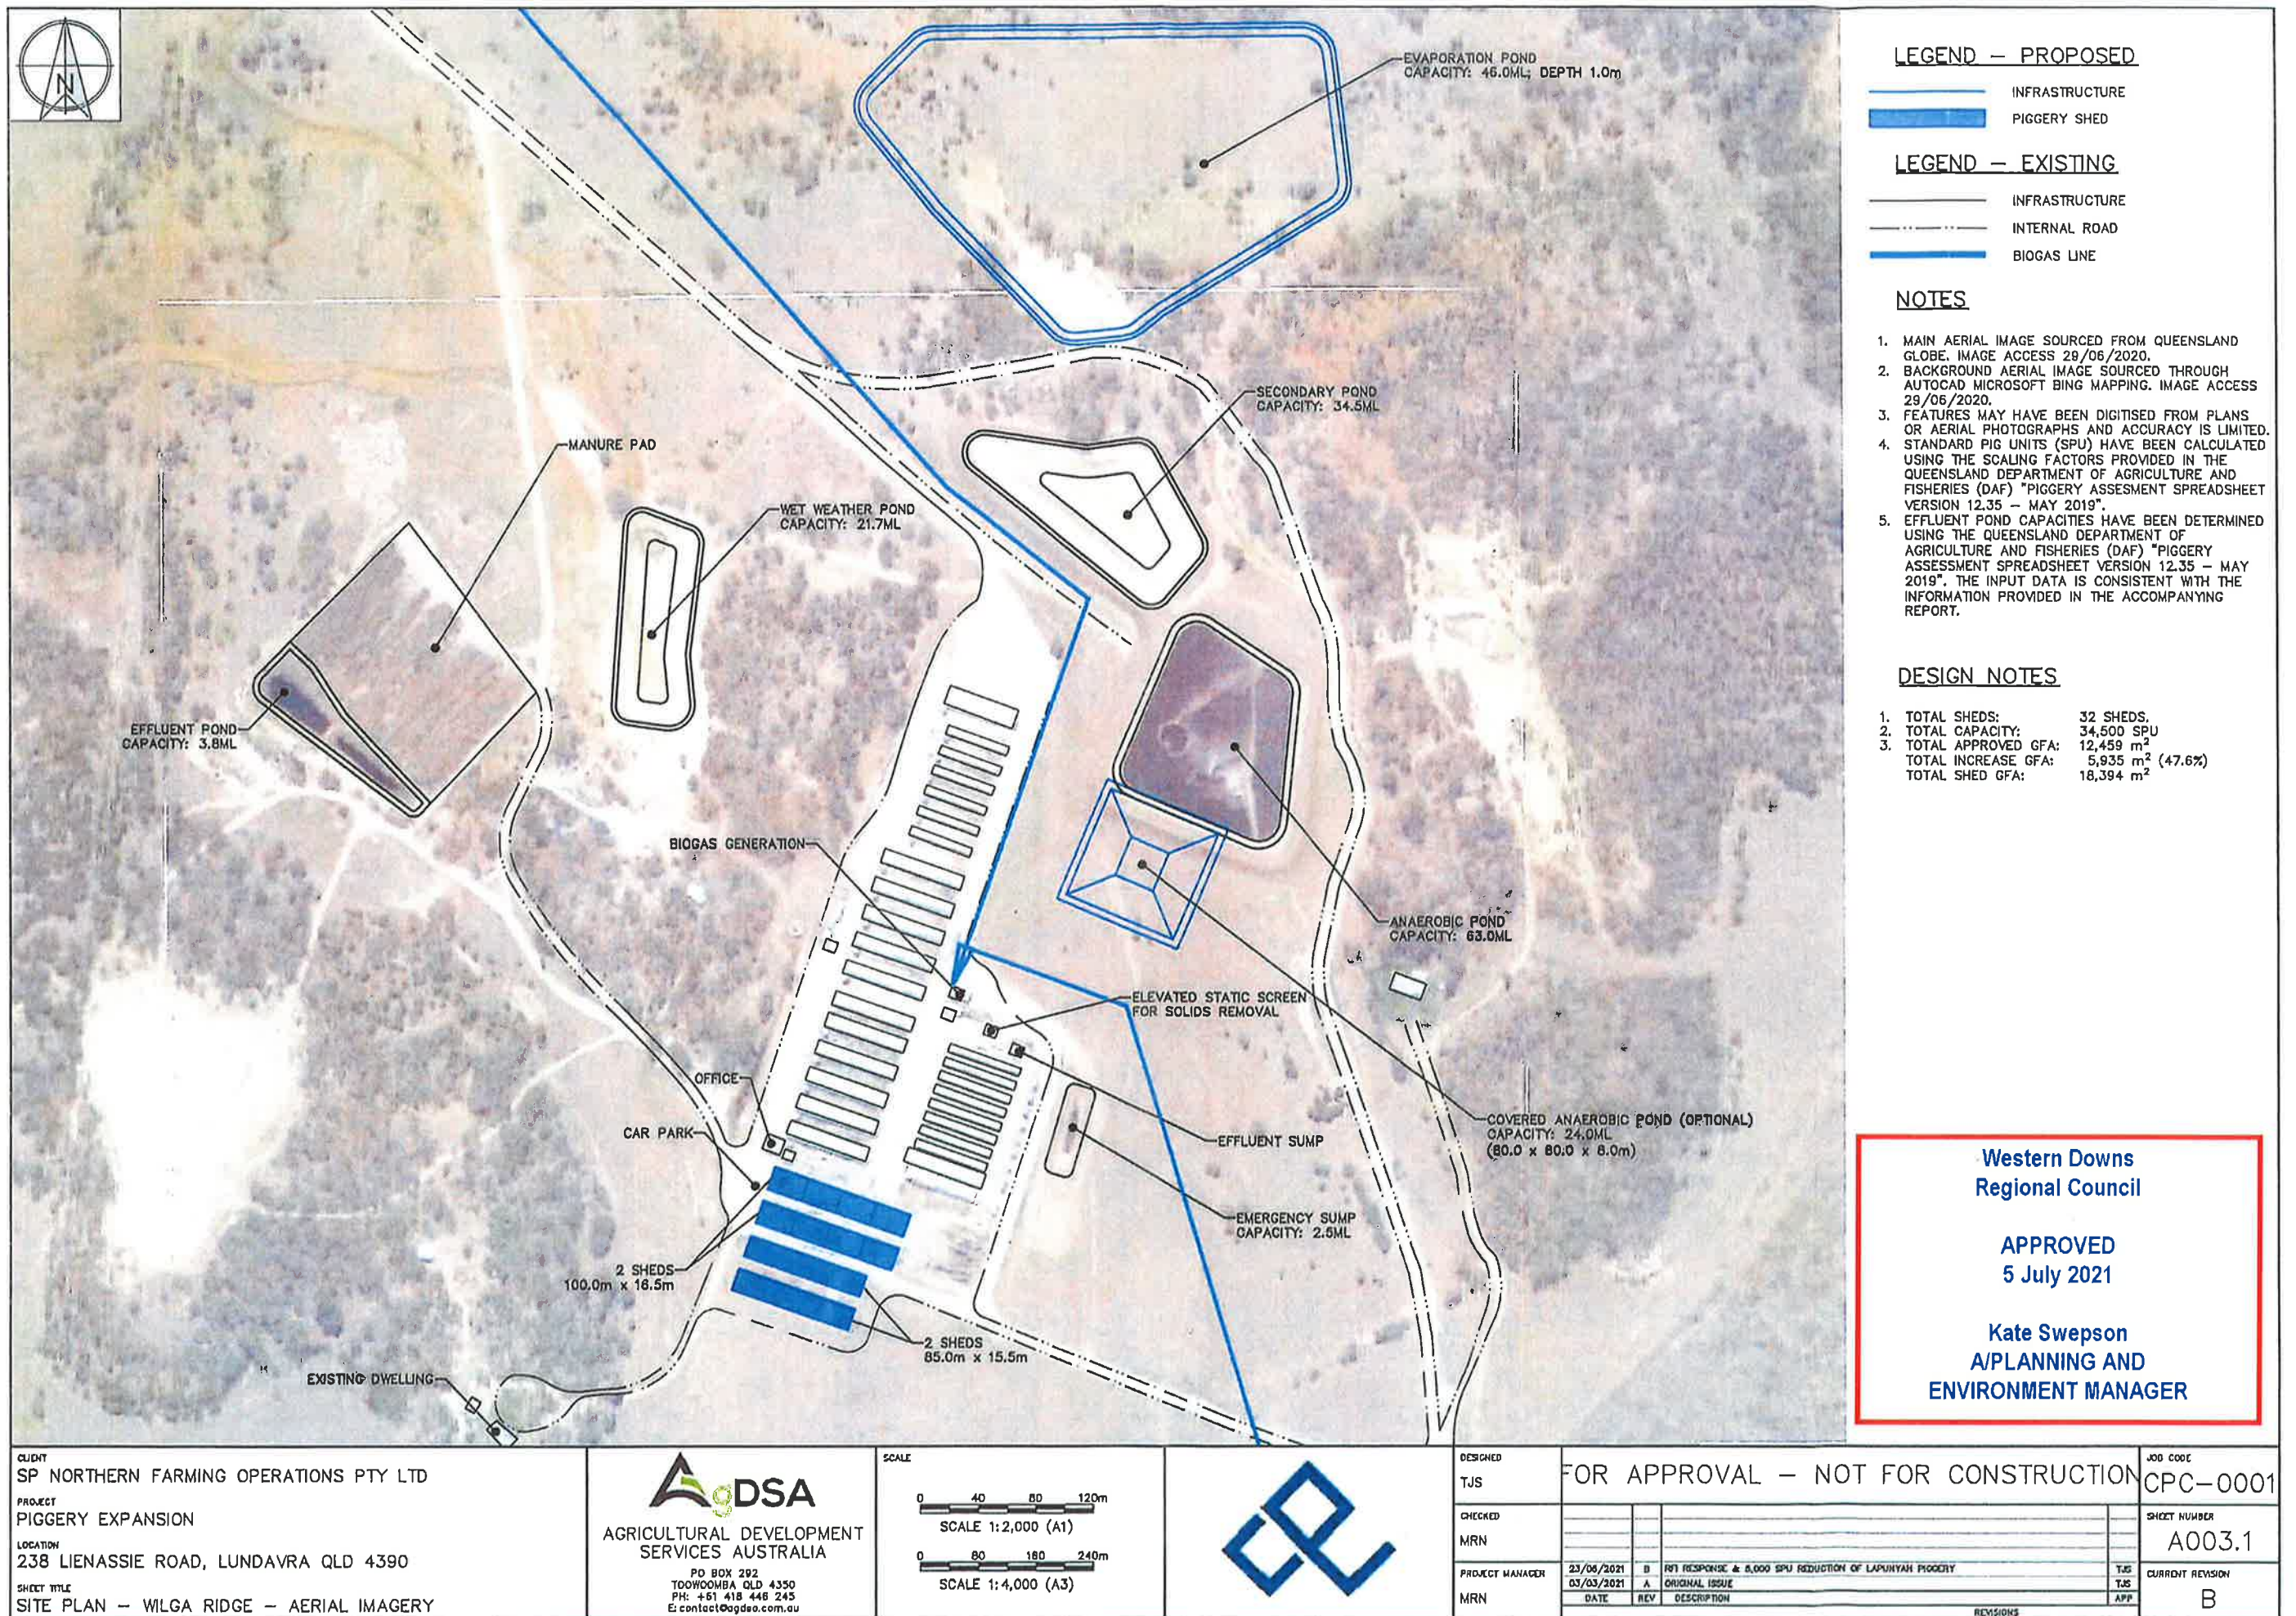

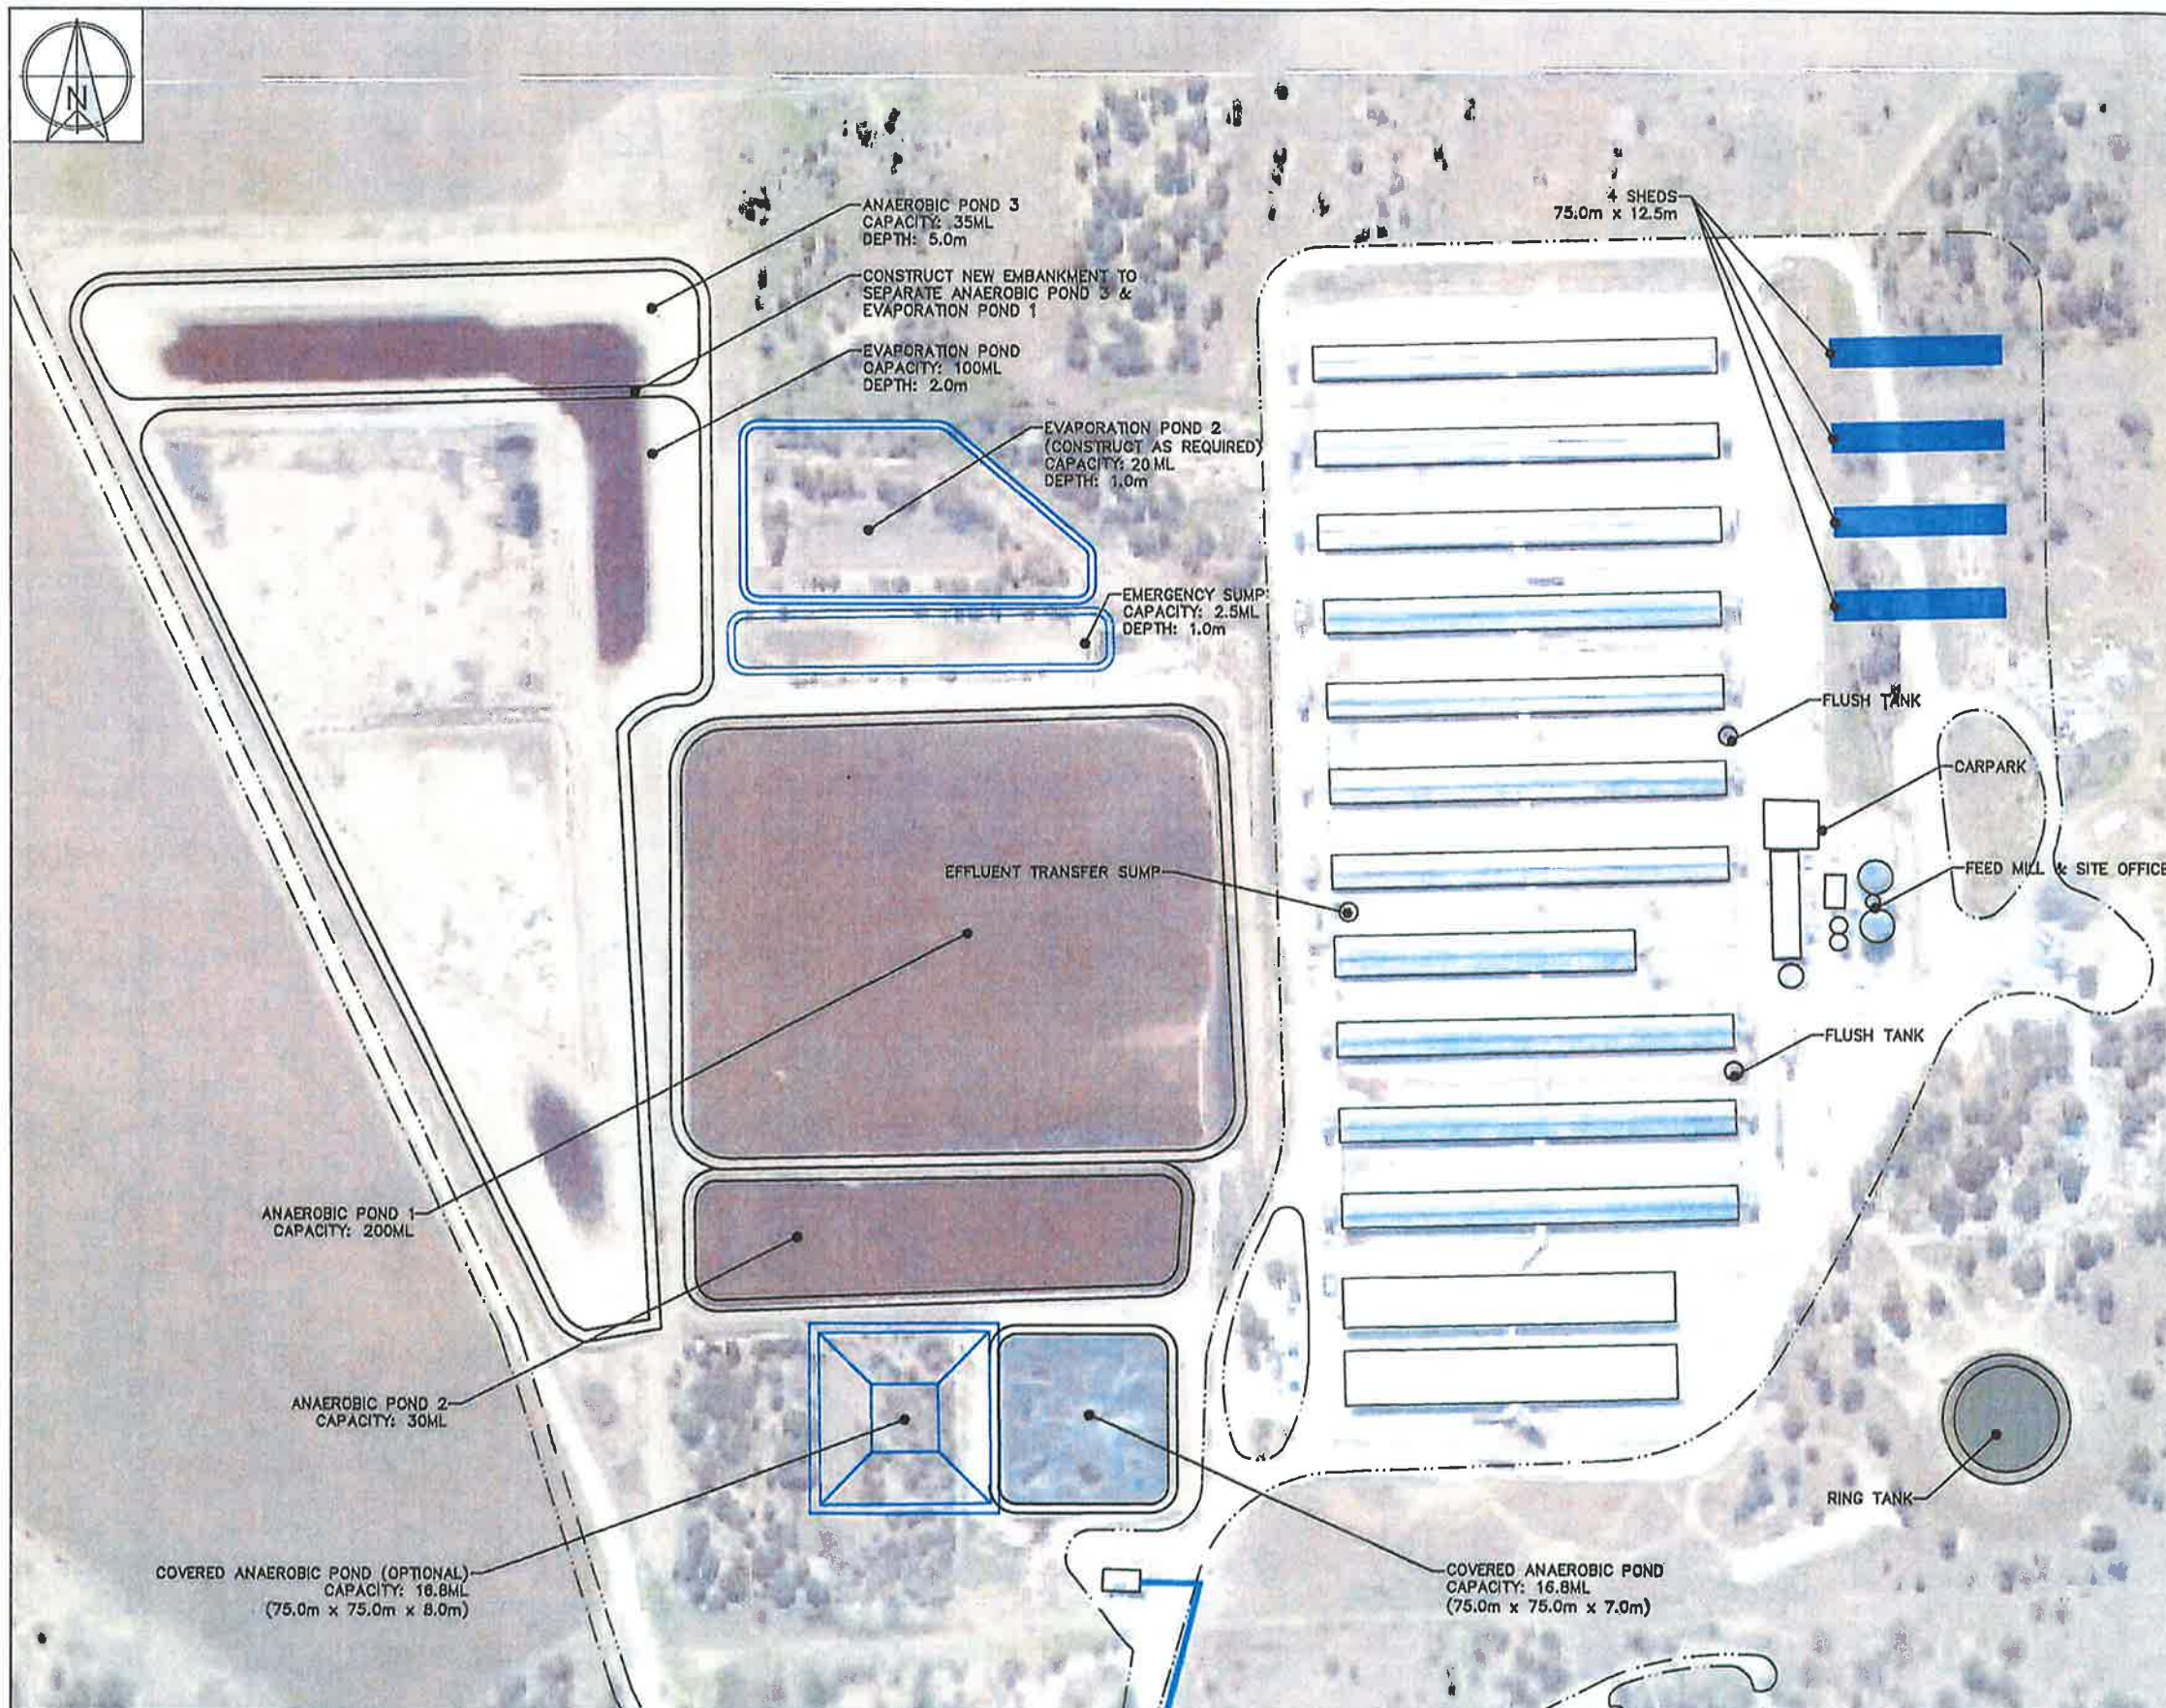

LEGEND — PROPOSED

- INFRASTRUCTURE
- PIGGERY SHED

LEGEND — EXISTING

- INFRASTRUCTURE
- INTERNAL ROAD
- BIOGAS LINE

NOTES

1. MAIN AERIAL IMAGE SOURCED FROM QUEENSLAND GLOBE. IMAGE ACCESS 29/06/2020.
2. BACKGROUND AERIAL IMAGE SOURCED THROUGH AUTOCAD MICROSOFT BING MAPPING. IMAGE ACCESS 29/06/2020.
3. FEATURES MAY HAVE BEEN DIGITISED FROM PLANS OR AERIAL PHOTOGRAPHS AND ACCURACY IS LIMITED.
4. STANDARD PIG UNITS (SPU) HAVE BEEN CALCULATED USING THE SCALING FACTORS PROVIDED IN THE QUEENSLAND DEPARTMENT OF AGRICULTURE AND FISHERIES (DAF) "PIGGERY ASSESMENT SPREADSHEET VERSION 12.35 — MAY 2019".
5. EFFLUENT POND CAPACITIES HAVE BEEN DETERMINED USING THE QUEENSLAND DEPARTMENT OF AGRICULTURE AND FISHERIES (DAF) "PIGGERY ASSESMENT SPREADSHEET VERSION 12.35 — MAY 2019". THE INPUT DATA IS CONSISTENT WITH THE INFORMATION PROVIDED IN THE ACCOMPANYING REPORT.

DESIGN NOTES

1. TOTAL SHEDS: 17 SHEDS
2. TOTAL CAPACITY: 66,500 SPU
3. TOTAL APPROVED GFA: 35,513 m²
TOTAL INCREASE GFA: 3,750 m² (10.6%)
TOTAL SHED GFA: 39,263 m²

Western Downs
Regional Council

APPROVED
5 July 2021

Kate Swepson
A/PLANNING AND
ENVIRONMENT MANAGER

CUSTOMER
SP NORTHERN FARMING OPERATIONS PTY LTD

PROJECT
PIGGERY EXPANSION

LOCATION
238 LIENASSIE ROAD, LUNDAVRA QLD 4390

SHEET TITLE
SITE PLAN — LIMEBUSH — AERIAL IMAGERY

AgDSA
AGRICULTURAL DEVELOPMENT
SERVICES AUSTRALIA

PO BOX 292
TOOWOOMBA QLD 4350
PH: +61 418 446 243
E: contact@agdsa.com.au

SCALE

0 30 60 90m

SCALE 1:1,500 (A1)

0 60 120 180m

SCALE 1:3,000 (A3)



DESIGNED
TJS

CHECKED
MRN

PROJECT MANAGER
MRN

FOR APPROVAL — NOT FOR CONSTRUCTION			
DATE	REV	DESCRIPTION	APPROVED
23/06/2021	B	R1 RESPONSE & 8,000 SPU REDUCTION OF LAPUNYAH PIGGERY	TJS
03/03/2021	A	ORIGINAL ISSUE	TJS
			APP

JOB CODE
CPC-0001


SHEET NUMBER
A004.1

CURRENT REVISION
B



Attachment 2 – Approved Plans



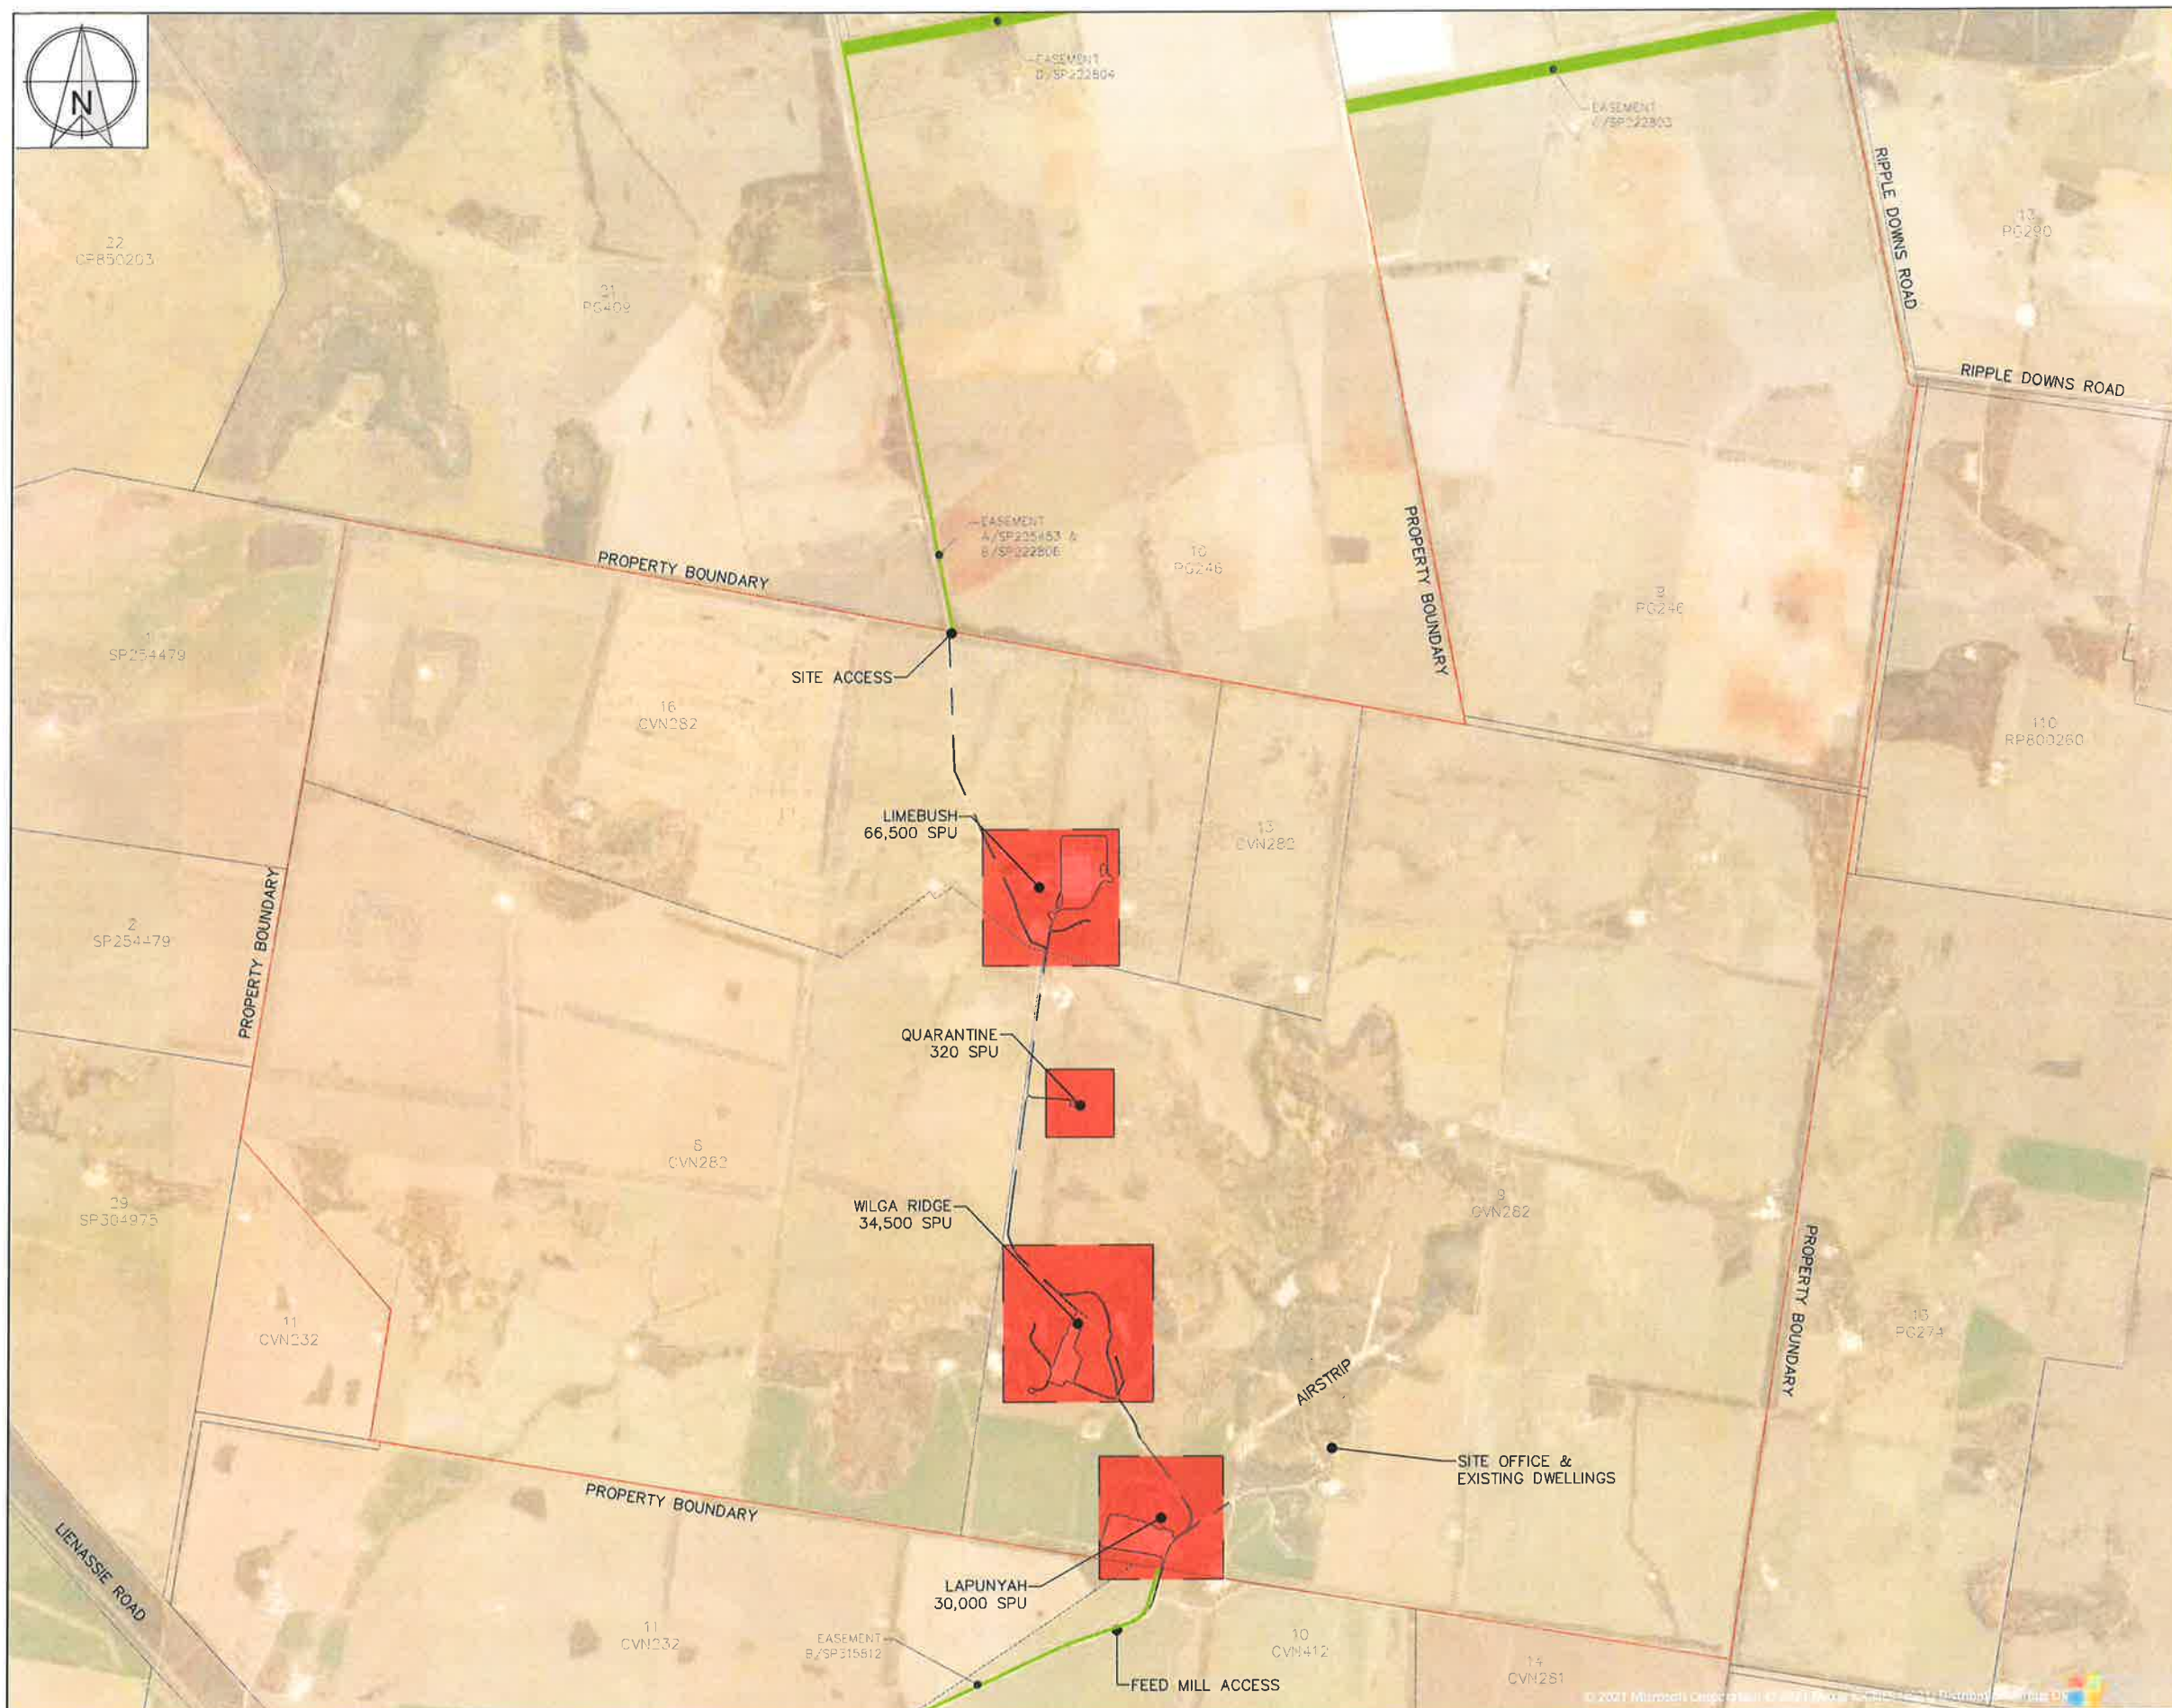


	PROPERTY BOUNDARY
	LOT BOUNDARY
	EASEMENT
	INTERNAL ROAD
	PIGGERY BOUNDARY

1. AERIAL IMAGE SOURCED THROUGH AUTOCAD MICROSOFT BING MAPPING. IMAGE ACCESS 29/06/2020.
2. CADASTRAL DATA SOURCED FROM QUEENSLAND GOVERNMENT VIA THE QSPATIAL PORTAL. CADASTRAL DATA ACCESS 03/03/2021.
3. FEATURES MAY HAVE BEEN DIGITISED FROM PLANS OR AERIAL PHOTOGRAPHS AND ACCURACY IS LIMITED.
4. STANDARD PIG UNITS (SPU) HAVE BEEN CALCULATED USING THE SCALING FACTORS PROVIDED IN THE QUEENSLAND DEPARTMENT OF AGRICULTURE AND FISHERIES (DAF) "PIGGERY ASSESSMENT SPREADSHEET VERSION 12.35 – MAY 2019".
5. EFFLUENT POND CAPACITIES HAVE BEEN DETERMINED USING THE QUEENSLAND DEPARTMENT OF AGRICULTURE AND FISHERIES (DAF) "PIGGERY ASSESSMENT SPREADSHEET VERSION 12.35 – MAY 2019". THE INPUT DATA IS CONSISTENT WITH THE INFORMATION PROVIDED IN THE ACCOMPANYING REPORT.

SITE	CAPACITY	UNITS
LAPUNYAH	30,000	SPU
WILGA RIDGE	34,500	SPU
LIMEBUSH	66,500	SPU
QUARANTINE	320	SPU
TOTAL	131,320	SPU

Council Reference: 21/22W
Dated: 21 September 2021
Signed: 
Print Name: Mrs Bonnie McMillan
(Under Delegation) ASSESSMENT MANAGER

JOB CODE	CPC-0001
SHEET NUMBER	A001.1
CURRENT REVISION	B

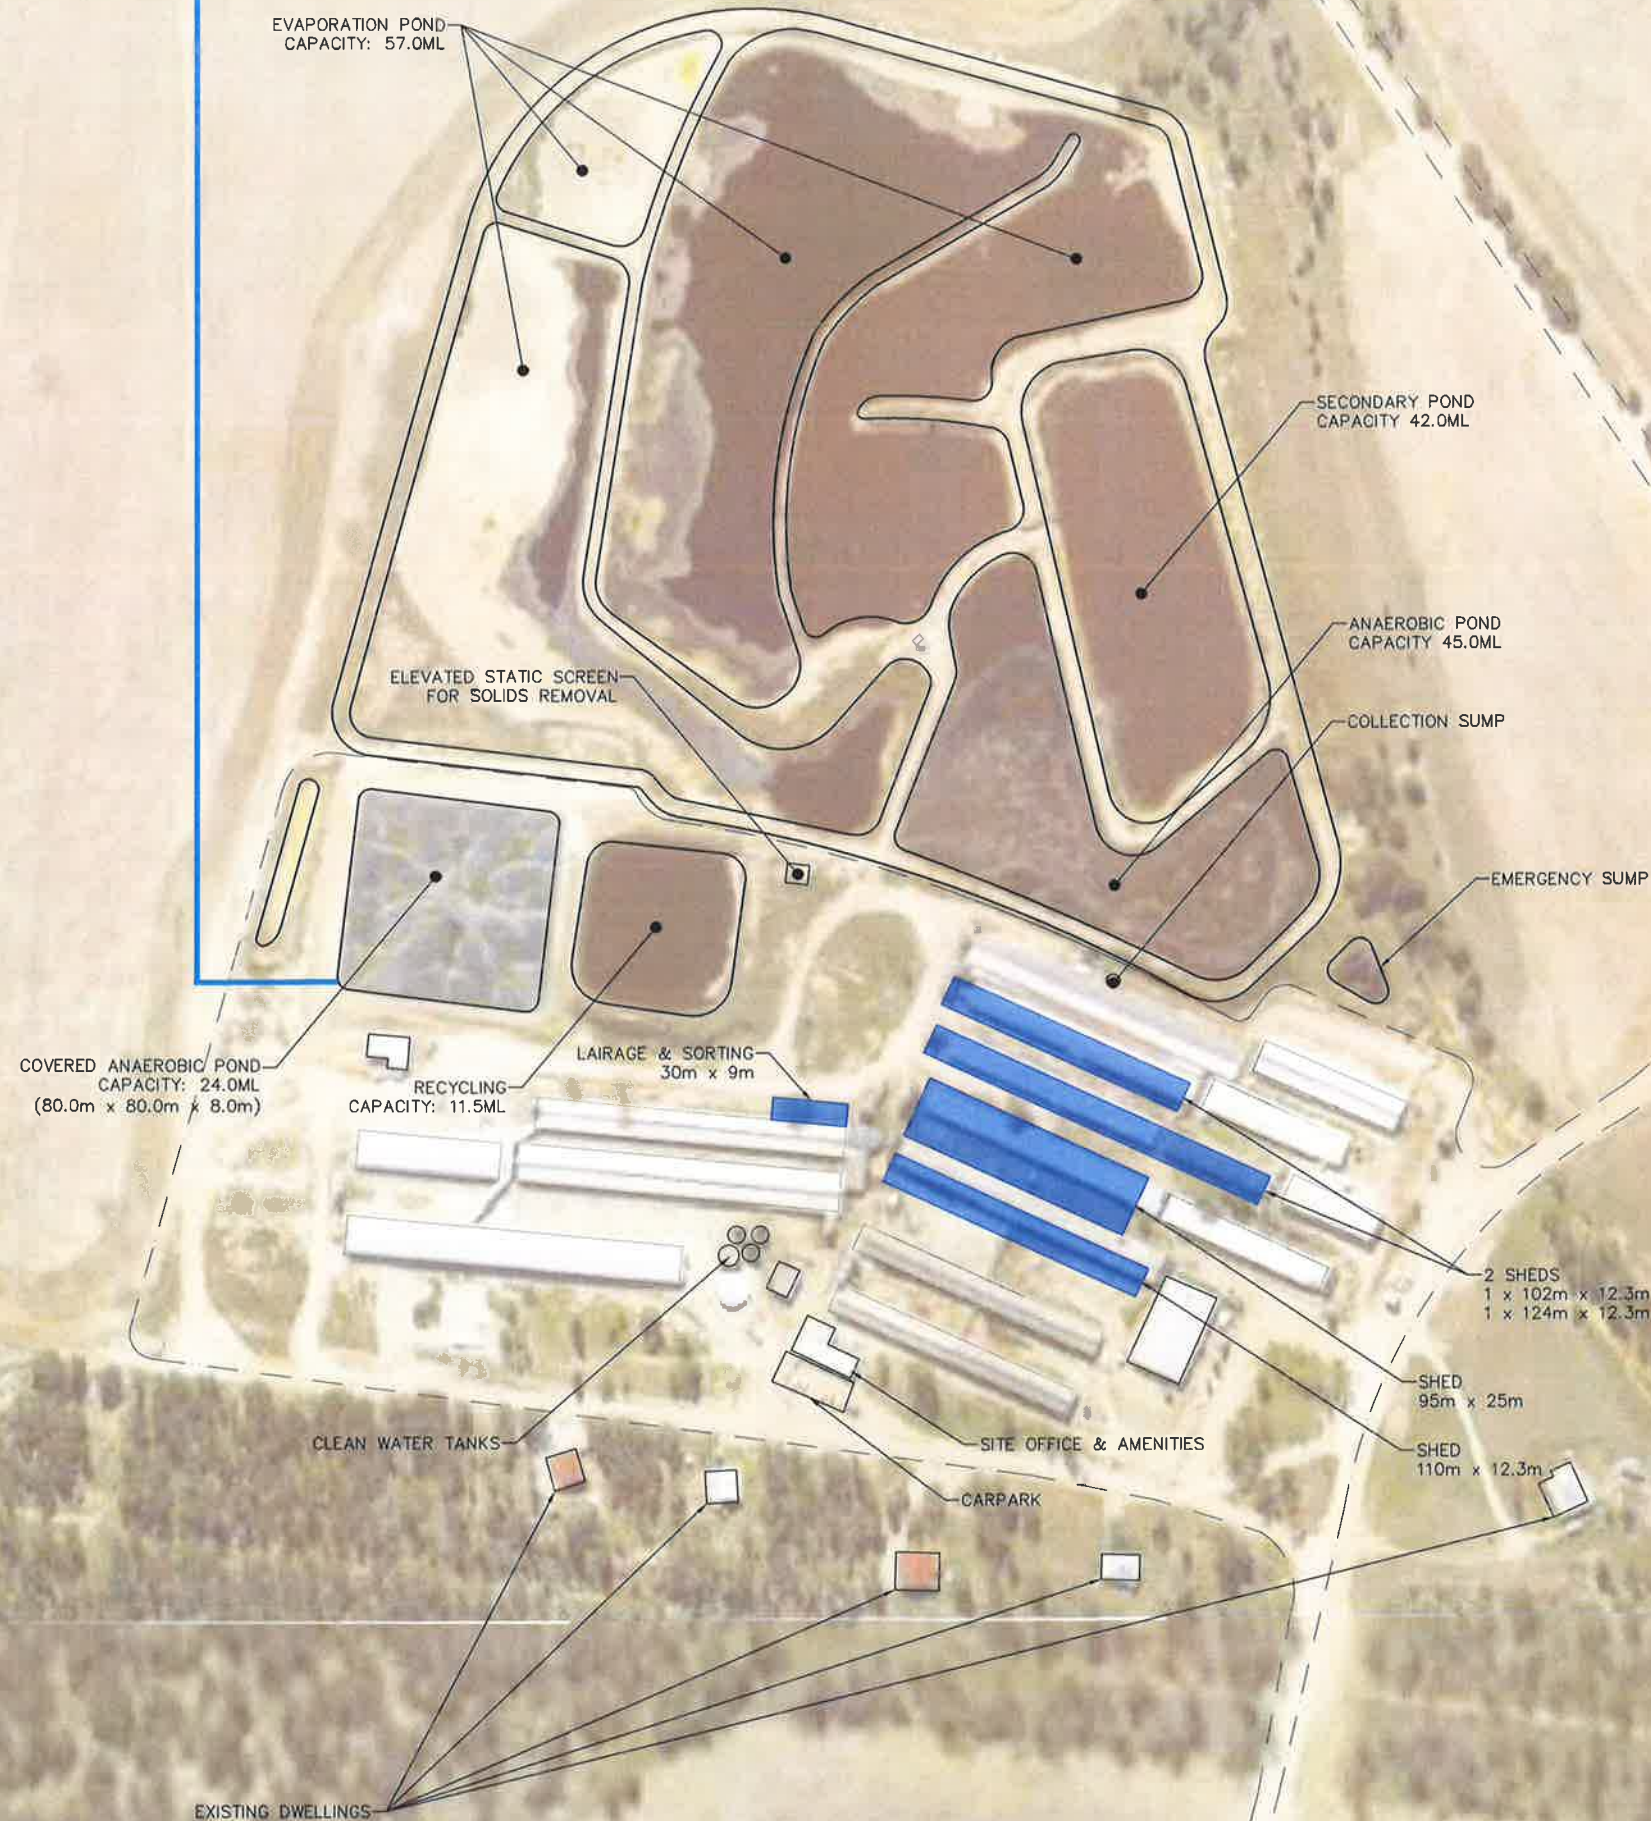

LEGEND — PROPOSED

- INFRASTRUCTURE
- PIGGERY SHED

LEGEND — EXISTING

- INFRASTRUCTURE
- INTERNAL ROAD
- BIOGAS LINE

NOTES

1. MAIN AERIAL IMAGE SOURCED FROM QUEENSLAND GLOBE. IMAGE ACCESS 29/06/2020.
2. BACKGROUND AERIAL IMAGE SOURCED THROUGH AUTOCAD MICROSOFT BING MAPPING. IMAGE ACCESS 29/06/2020.
3. FEATURES MAY HAVE BEEN DIGITISED FROM PLANS OR AERIAL PHOTOGRAPHS AND ACCURACY IS LIMITED.
4. STANDARD PIG UNITS (SPU) HAVE BEEN CALCULATED USING THE SCALING FACTORS PROVIDED IN THE QUEENSLAND DEPARTMENT OF AGRICULTURE AND FISHERIES (DAF) "PIGGERY ASSESSMENT SPREADSHEET VERSION 12.35 — MAY 2019".
5. EFFLUENT POND CAPACITIES HAVE BEEN DETERMINED USING THE QUEENSLAND DEPARTMENT OF AGRICULTURE AND FISHERIES (DAF) "PIGGERY ASSESSMENT SPREADSHEET VERSION 12.35 — MAY 2019". THE INPUT DATA IS CONSISTENT WITH THE INFORMATION PROVIDED IN THE ACCOMPANYING REPORT.

DESIGN NOTES

1. TOTAL SHEDS: 15 SHEDS.
2. TOTAL CAPACITY: 30,000 SPU
3. TOTAL APPROVED GFA: 18,264 m²
TOTAL INCREASE GFA: 372 m² (2.0%)
TOTAL SHED GFA: 18,636 m²

GOONDIWINDI REGIONAL COUNCIL
Approved Plan referred to in Council's Decision Notice
Council Reference: 21/22w
Dated: 21 September 2021
Signed: *R. M. McAlister*
Print Name: Mrs Ronnie McAlister
(Under Delegation) ASSESSMENT MANAGER


CLIENT
SP NORTHERN FARMING OPERATIONS PTY LTD
PROJECT
PIGGERY EXPANSION
LOCATION
238 LIENASSIE ROAD, LUNDAVRA QLD 4390
SHEET TITLE
SITE PLAN — LAPUNYAH — AERIAL IMAGERY

AgDSA
AGRICULTURAL DEVELOPMENT
SERVICES AUSTRALIA
PO BOX 292
TOOWOOMBA QLD 4350
PH: +61 418 446 245
E: contact@agdsa.com.au

SCALE
0 30 60 90m
SCALE 1:1,500 (A1)
0 60 120 180m
SCALE 1:3,000 (A3)



DESIGNED TJS	FOR APPROVAL – NOT FOR CONSTRUCTION					JOB CODE CPC–0001
CHECKED MRN						SHEET NUMBER A002.1
PROJECT MANAGER MRN	23/06/2021 03/03/2021	B A	RFI RESPONSE & 5,000 SPU REDUCTION OF LAPUNYAH PIGGERY ORIGINAL ISSUE			TJS TJS CURRENT REVISION B
	DATE	REV	DESCRIPTION			APP
REVISIONS						

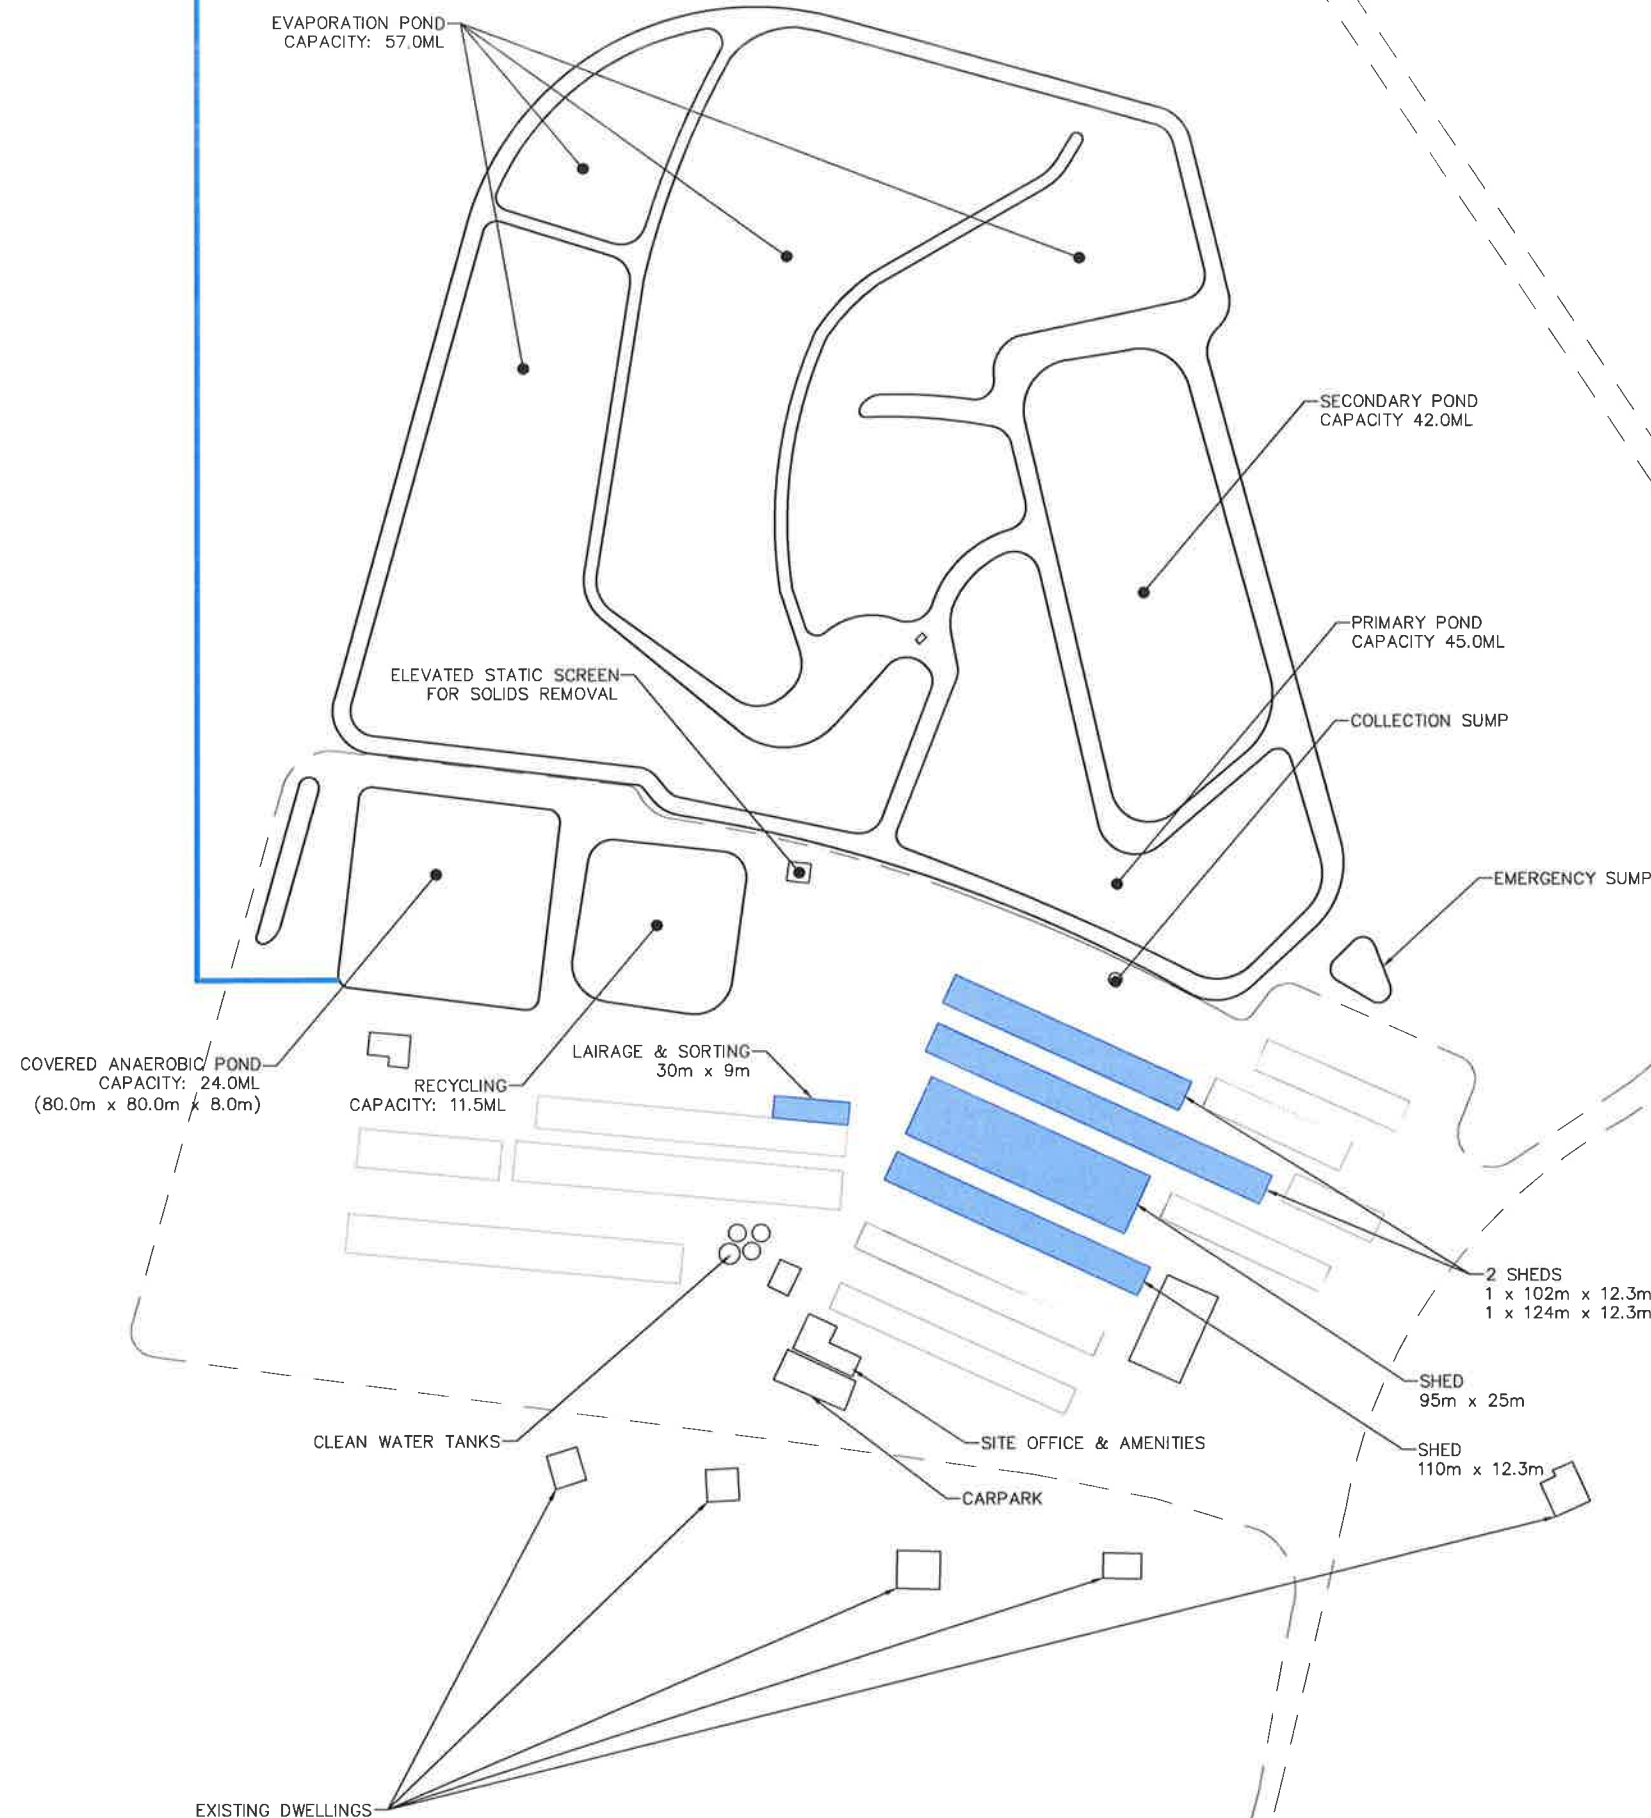

LEGEND – PROPOSED

INFRASTRUCTURE
PIGGERY SHED

LEGEND – EXISTING

INFRASTRUCTURE
INTERNAL ROAD
BIOGAS LINE

NOTES

1. FEATURES MAY HAVE BEEN DIGITISED FROM PLANS OR AERIAL PHOTOGRAPHS AND ACCURACY IS LIMITED.
2. STANDARD PIG UNITS (SPU) HAVE BEEN CALCULATED USING THE SCALING FACTORS PROVIDED IN THE QUEENSLAND DEPARTMENT OF AGRICULTURE AND FISHERIES (DAF) "PIGGERY ASSESMENT SPREADSHEET VERSION 12.35 – MAY 2019".
3. EFFLUENT POND CAPACITIES HAVE BEEN DETERMINED USING THE QUEENSLAND DEPARTMENT OF AGRICULTURE AND FISHERIES (DAF) "PIGGERY ASSESMENT SPREADSHEET VERSION 12.35 – MAY 2019". THE INPUT DATA IS CONSISTENT WITH THE INFORMATION PROVIDED IN THE ACCOMPANYING REPORT.

DESIGN NOTES

1. TOTAL SHEDS: 15 SHEDS.
2. TOTAL CAPACITY: 30,000 SPU
3. TOTAL APPROVED GFA: 18,264 m²
TOTAL INCREASE GFA: 372 m² (2.0%)
TOTAL SHED GFA: 18,636 m²

GOONDIWINDI REGIONAL COUNCIL
Approved Plan referred to in Council's Decision Notice
Council Reference: 21/222W
Dated: 21 September 2021
Signed: *[Signature]*
Print Name: Mrs. Ronnie McManahan
(Under Delegation) ASSESSMENT MANAGER

CLIENT
SP NORTHERN FARMING OPERATIONS PTY LTD
PROJECT
PIGGERY EXPANSION
LOCATION
238 LIENASSIE ROAD, LUNDAVRA QLD 4390
SHEET TITLE
SITE PLAN – LAPUNYAH

AgDSA
AGRICULTURAL DEVELOPMENT
SERVICES AUSTRALIA
PO BOX 292
TOOWOOMBA QLD 4350
PH: +61 418 446 245
E: contact@agdsa.com.au

SCALE
0 30 60 90m
SCALE 1:1,500 (A1)
0 60 120 180m
SCALE 1:3,000 (A3)



DESIGNED TJS	FOR APPROVAL – NOT FOR CONSTRUCTION					JOB CODE CPC-0001
CHECKED MRN						SHEET NUMBER A002.2
PROJECT MANAGER MRN	23/06/2021 03/03/2021	B A	RFI RESPONSE & 5,000 SPU REDUCTION OF LAPUNYAH PIGGERY ORIGINAL ISSUE			TJS TJS CURRENT REVISION
	DATE	REV	DESCRIPTION			APP
	REVISIONS					B



LEGEND – PROPOSED

- INFRASTRUCTURE
- PIGGERY SHED

LEGEND – EXISTING

- INFRASTRUCTURE
- INTERNAL ROAD
- BIOGAS LINE

NOTES

1. MAIN AERIAL IMAGE SOURCED FROM QUEENSLAND GLOBE. IMAGE ACCESS 29/06/2020.
2. BACKGROUND AERIAL IMAGE SOURCED THROUGH AUTOCAD MICROSOFT BING MAPPING. IMAGE ACCESS 29/06/2020.
3. FEATURES MAY HAVE BEEN DIGITISED FROM PLANS OR AERIAL PHOTOGRAPHS AND ACCURACY IS LIMITED.
4. STANDARD PIG UNITS (SPU) HAVE BEEN CALCULATED USING THE SCALING FACTORS PROVIDED IN THE QUEENSLAND DEPARTMENT OF AGRICULTURE AND FISHERIES (DAF) "PIGGERY ASSESMENT SPREADSHEET VERSION 12.35 – MAY 2019".
5. EFFLUENT POND CAPACITIES HAVE BEEN DETERMINED USING THE QUEENSLAND DEPARTMENT OF AGRICULTURE AND FISHERIES (DAF) "PIGGERY ASSESMENT SPREADSHEET VERSION 12.35 – MAY 2019". THE INPUT DATA IS CONSISTENT WITH THE INFORMATION PROVIDED IN THE ACCOMPANYING REPORT.

DESIGN NOTES

1. TOTAL SHEDS: 32 SHEDS.
2. TOTAL CAPACITY: 34,500 SPU
3. TOTAL APPROVED GFA: 12,459 m²
TOTAL INCREASE GFA: 5,935 m² (47.6%)
TOTAL SHED GFA: 18,394 m²

GOONDIWINDI REGIONAL COUNCIL
Approved Plan referred to in Council's Decision Notice
Council Reference: 21/22w
Dated: 21 September 2021
Signed: *Ron M. C.*
Print Name: Mrs. Ronnie McMillan
(Under Delegation) ASSESSMENT MANAGER

CLIENT
SP NORTHERN FARMING OPERATIONS PTY LTD
PROJECT
PIGGERY EXPANSION
LOCATION
238 LIENASSIE ROAD, LUNDAVRA QLD 4390
SHEET TITLE
SITE PLAN – WILGA RIDGE – AERIAL IMAGERY

AgDSA
AGRICULTURAL DEVELOPMENT
SERVICES AUSTRALIA
PO BOX 292
TOOWOOMBA QLD 4350
PH: +61 418 446 245
E: contact@gdsa.com.au

SCALE
0 40 80 120m
SCALE 1:2,000 (A1)
0 80 160 240m
SCALE 1:4,000 (A3)



DESIGNED TJS	FOR APPROVAL – NOT FOR CONSTRUCTION				JOB CODE CPC-0001
CHECKED MRN					SHEET NUMBER A003.1
PROJECT MANAGER MRN	23/06/2021	B	RFI RESPONSE & 5,000 SPU REDUCTION OF LAPUNYAH PIGGERY	TJS	CURRENT REVISION B
	03/03/2021	A	ORIGINAL ISSUE	TJS	
	DATE	REV	DESCRIPTION	APP	
REVISIONS					



LEGEND – PROPOSED

- INFRASTRUCTURE
- PIGGERY SHED

LEGEND – EXISTING


- INFRASTRUCTURE
- INTERNAL ROAD
- BIOGAS LINE

NOTES

1. FEATURES MAY HAVE BEEN DIGITISED FROM PLANS OR AERIAL PHOTOGRAPHS AND ACCURACY IS LIMITED.
2. STANDARD PIG UNITS (SPU) HAVE BEEN CALCULATED USING THE SCALING FACTORS PROVIDED IN THE QUEENSLAND DEPARTMENT OF AGRICULTURE AND FISHERIES (DAF) "PIGGERY ASSESMENT SPREADSHEET VERSION 12.35 – MAY 2019".
3. EFFLUENT POND CAPACITIES HAVE BEEN DETERMINED USING THE QUEENSLAND DEPARTMENT OF AGRICULTURE AND FISHERIES (DAF) "PIGGERY ASSESMENT SPREADSHEET VERSION 12.35 – MAY 2019". THE INPUT DATA IS CONSISTENT WITH THE INFORMATION PROVIDED IN THE ACCOMPANYING REPORT.

DESIGN NOTES

1. TOTAL SHEDS: 32 SHEDS.
2. TOTAL CAPACITY: 34,500 SPU
3. TOTAL APPROVED GFA: 12,459 m²
TOTAL INCREASE GFA: 5,935 m² (47.6%)
TOTAL SHED GFA: 18,394 m²

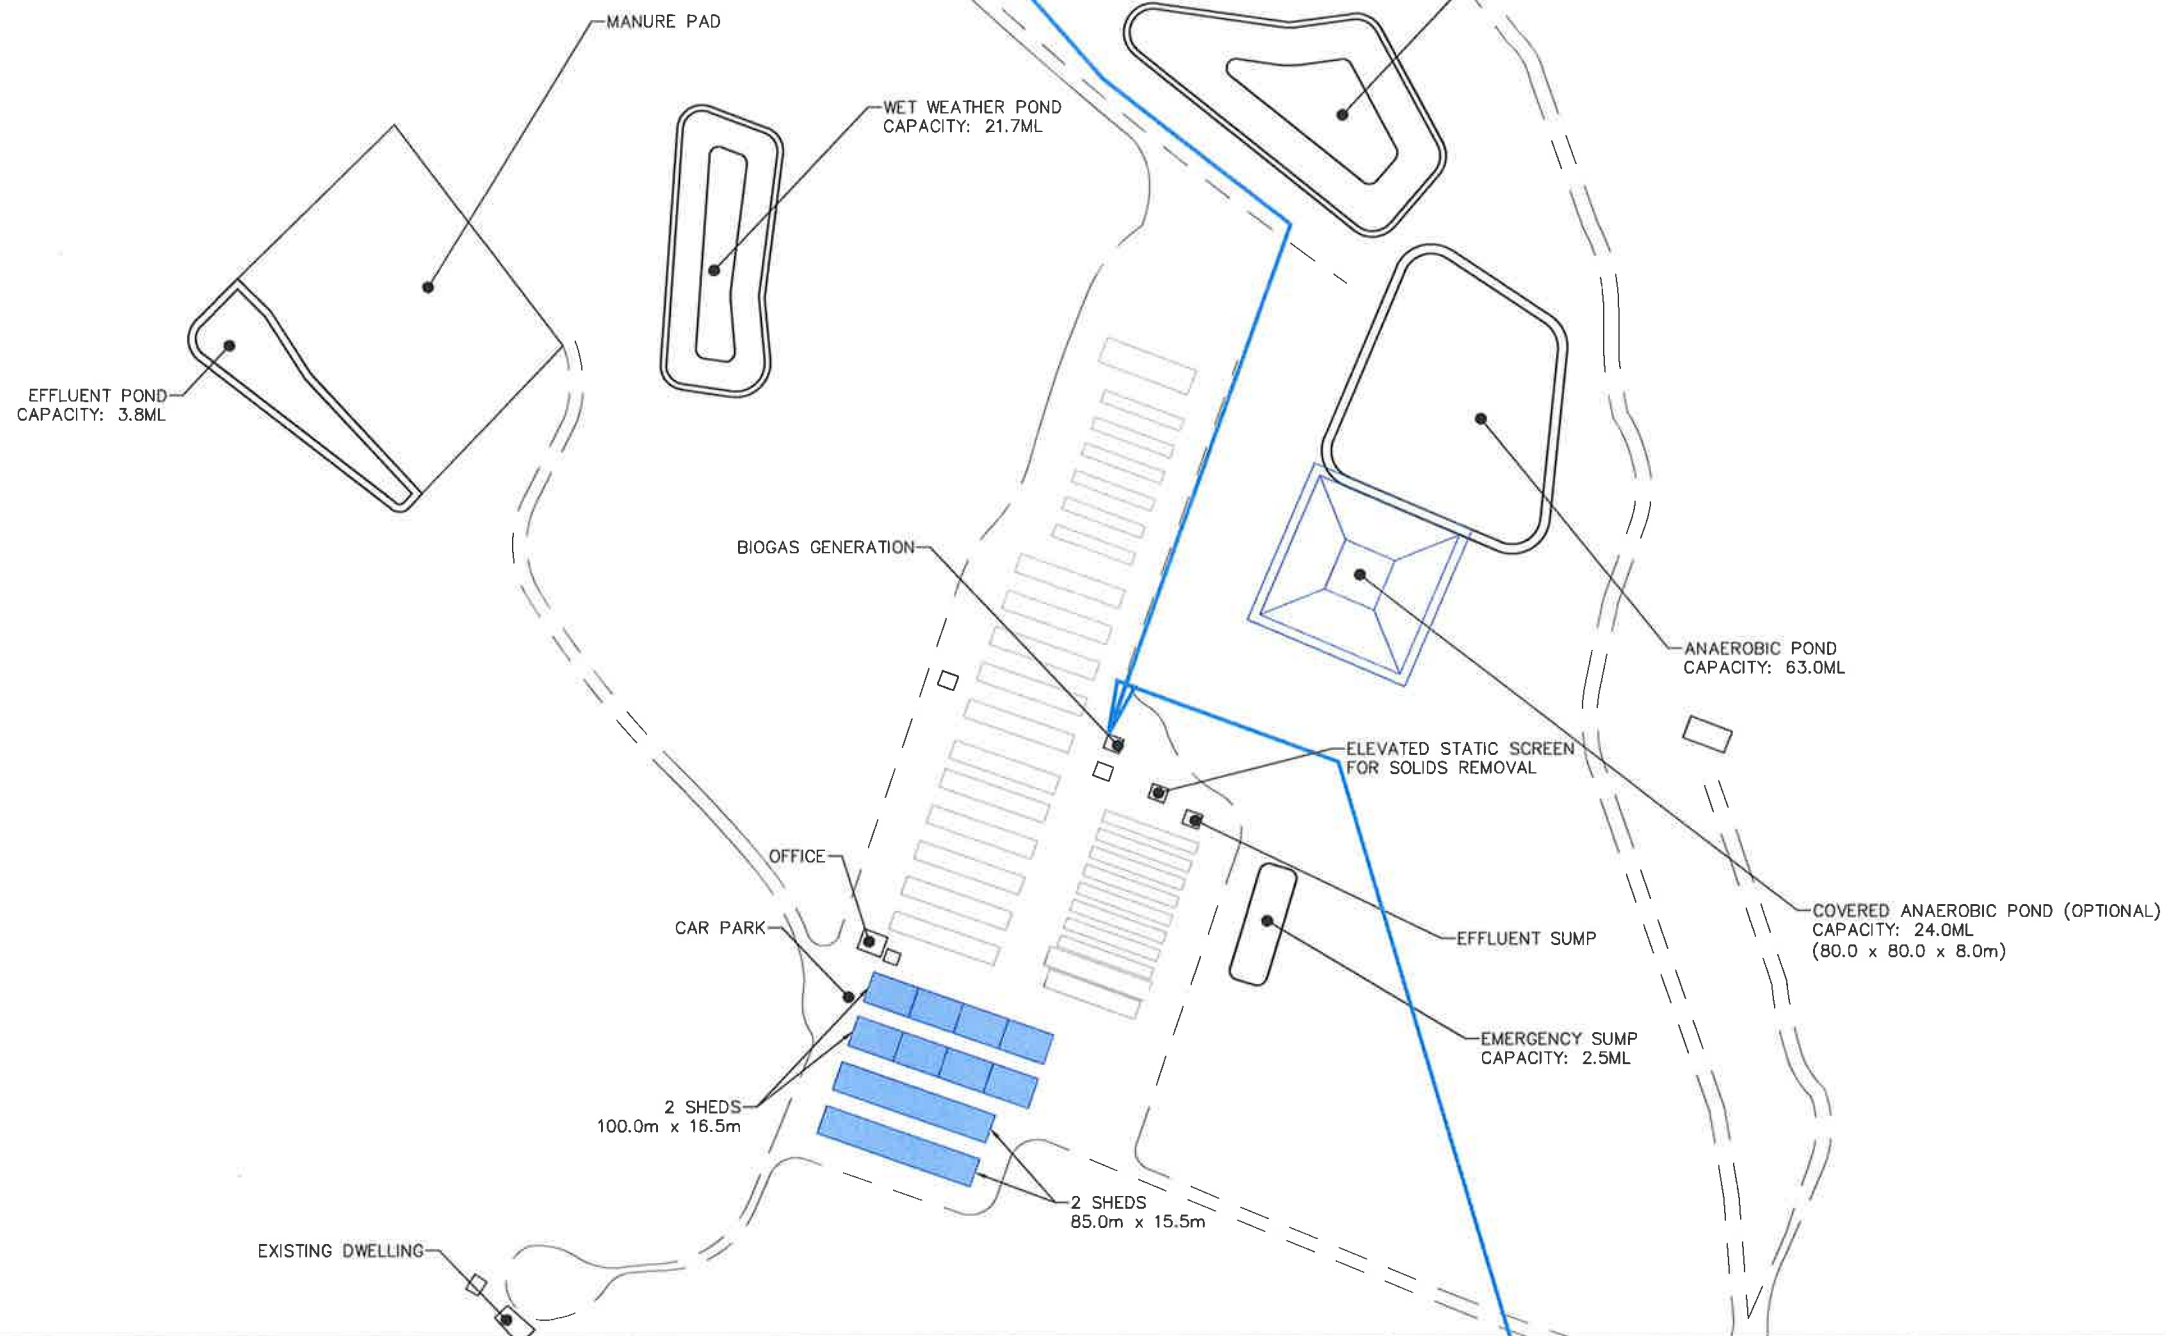

GOONDIWINDI REGIONAL COUNCIL
Approved Plan referred to in Council's Decision Notice
Council Reference: 2162W
Dated: 21 September 2021
Signed: *R. McMurran*
Print Name: Mrs. Ronnie McMurran
(Under Delegation) ASSESSMENT MANAGER

CLIENT
SP NORTHERN FARMING OPERATIONS PTY LTD
PROJECT
PIGGERY EXPANSION
LOCATION
238 LIENASSIE ROAD, LUNDAVRA QLD 4390
SHEET TITLE
SITE PLAN – WILGA RIDGE

AgDSA
AGRICULTURAL DEVELOPMENT
SERVICES AUSTRALIA
PO BOX 292
TOOWOOMBA QLD 4350
PH: +61 418 446 245
E: contact@agdsa.com.au

SCALE
0 40 80 120m
SCALE 1:2,000 (A1)
0 80 160 240m
SCALE 1:4,000 (A3)



DESIGNED TJS	FOR APPROVAL – NOT FOR CONSTRUCTION					JOB CODE CPC–0001
CHECKED MRN						SHEET NUMBER A003.2
PROJECT MANAGER MRN	23/06/2021 03/03/2021	B A	RFI RESPONSE & 5,000 SPU REDUCTION OF LAPUNYAH PIGGERY ORIGINAL ISSUE			TJS TJS CURRENT REVISION B
	DATE	REV	DESCRIPTION			APP
REVISIONS						



LEGEND – PROPOSED

- INFRASTRUCTURE
- PIGGERY SHED

LEGEND – EXISTING

- INFRASTRUCTURE
- INTERNAL ROAD
- BIOGAS LINE


NOTES

1. MAIN AERIAL IMAGE SOURCED FROM QUEENSLAND GLOBE. IMAGE ACCESS 29/06/2020.
2. BACKGROUND AERIAL IMAGE SOURCED THROUGH AUTOCAD MICROSOFT BING MAPPING. IMAGE ACCESS 29/06/2020.
3. FEATURES MAY HAVE BEEN DIGITISED FROM PLANS OR AERIAL PHOTOGRAPHS AND ACCURACY IS LIMITED.
4. STANDARD PIG UNITS (SPU) HAVE BEEN CALCULATED USING THE SCALING FACTORS PROVIDED IN THE QUEENSLAND DEPARTMENT OF AGRICULTURE AND FISHERIES (DAF) "PIGGERY ASSESMENT SPREADSHEET VERSION 12.35 – MAY 2019".
5. EFFLUENT POND CAPACITIES HAVE BEEN DETERMINED USING THE QUEENSLAND DEPARTMENT OF AGRICULTURE AND FISHERIES (DAF) "PIGGERY ASSESMENT SPREADSHEET VERSION 12.35 – MAY 2019". THE INPUT DATA IS CONSISTENT WITH THE INFORMATION PROVIDED IN THE ACCOMPANYING REPORT.

DESIGN NOTES

1. TOTAL SHEDS: 17 SHEDS
2. TOTAL CAPACITY: 66,500 SPU
3. TOTAL APPROVED GFA: 35,513 m²
TOTAL INCREASE GFA: 3,750 m² (10.6%)
TOTAL SHED GFA: 39,263 m²

GOONDIWINDI REGIONAL COUNCIL
Approved Plan referred to in Council's Decision Notice
Council Reference: 2162 w
Dated: 21 September 2021
Signed: RM M.C.
Print Name: Mrs Bonnie McMahon
(Under Delegation) ASSESSMENT MANAGER

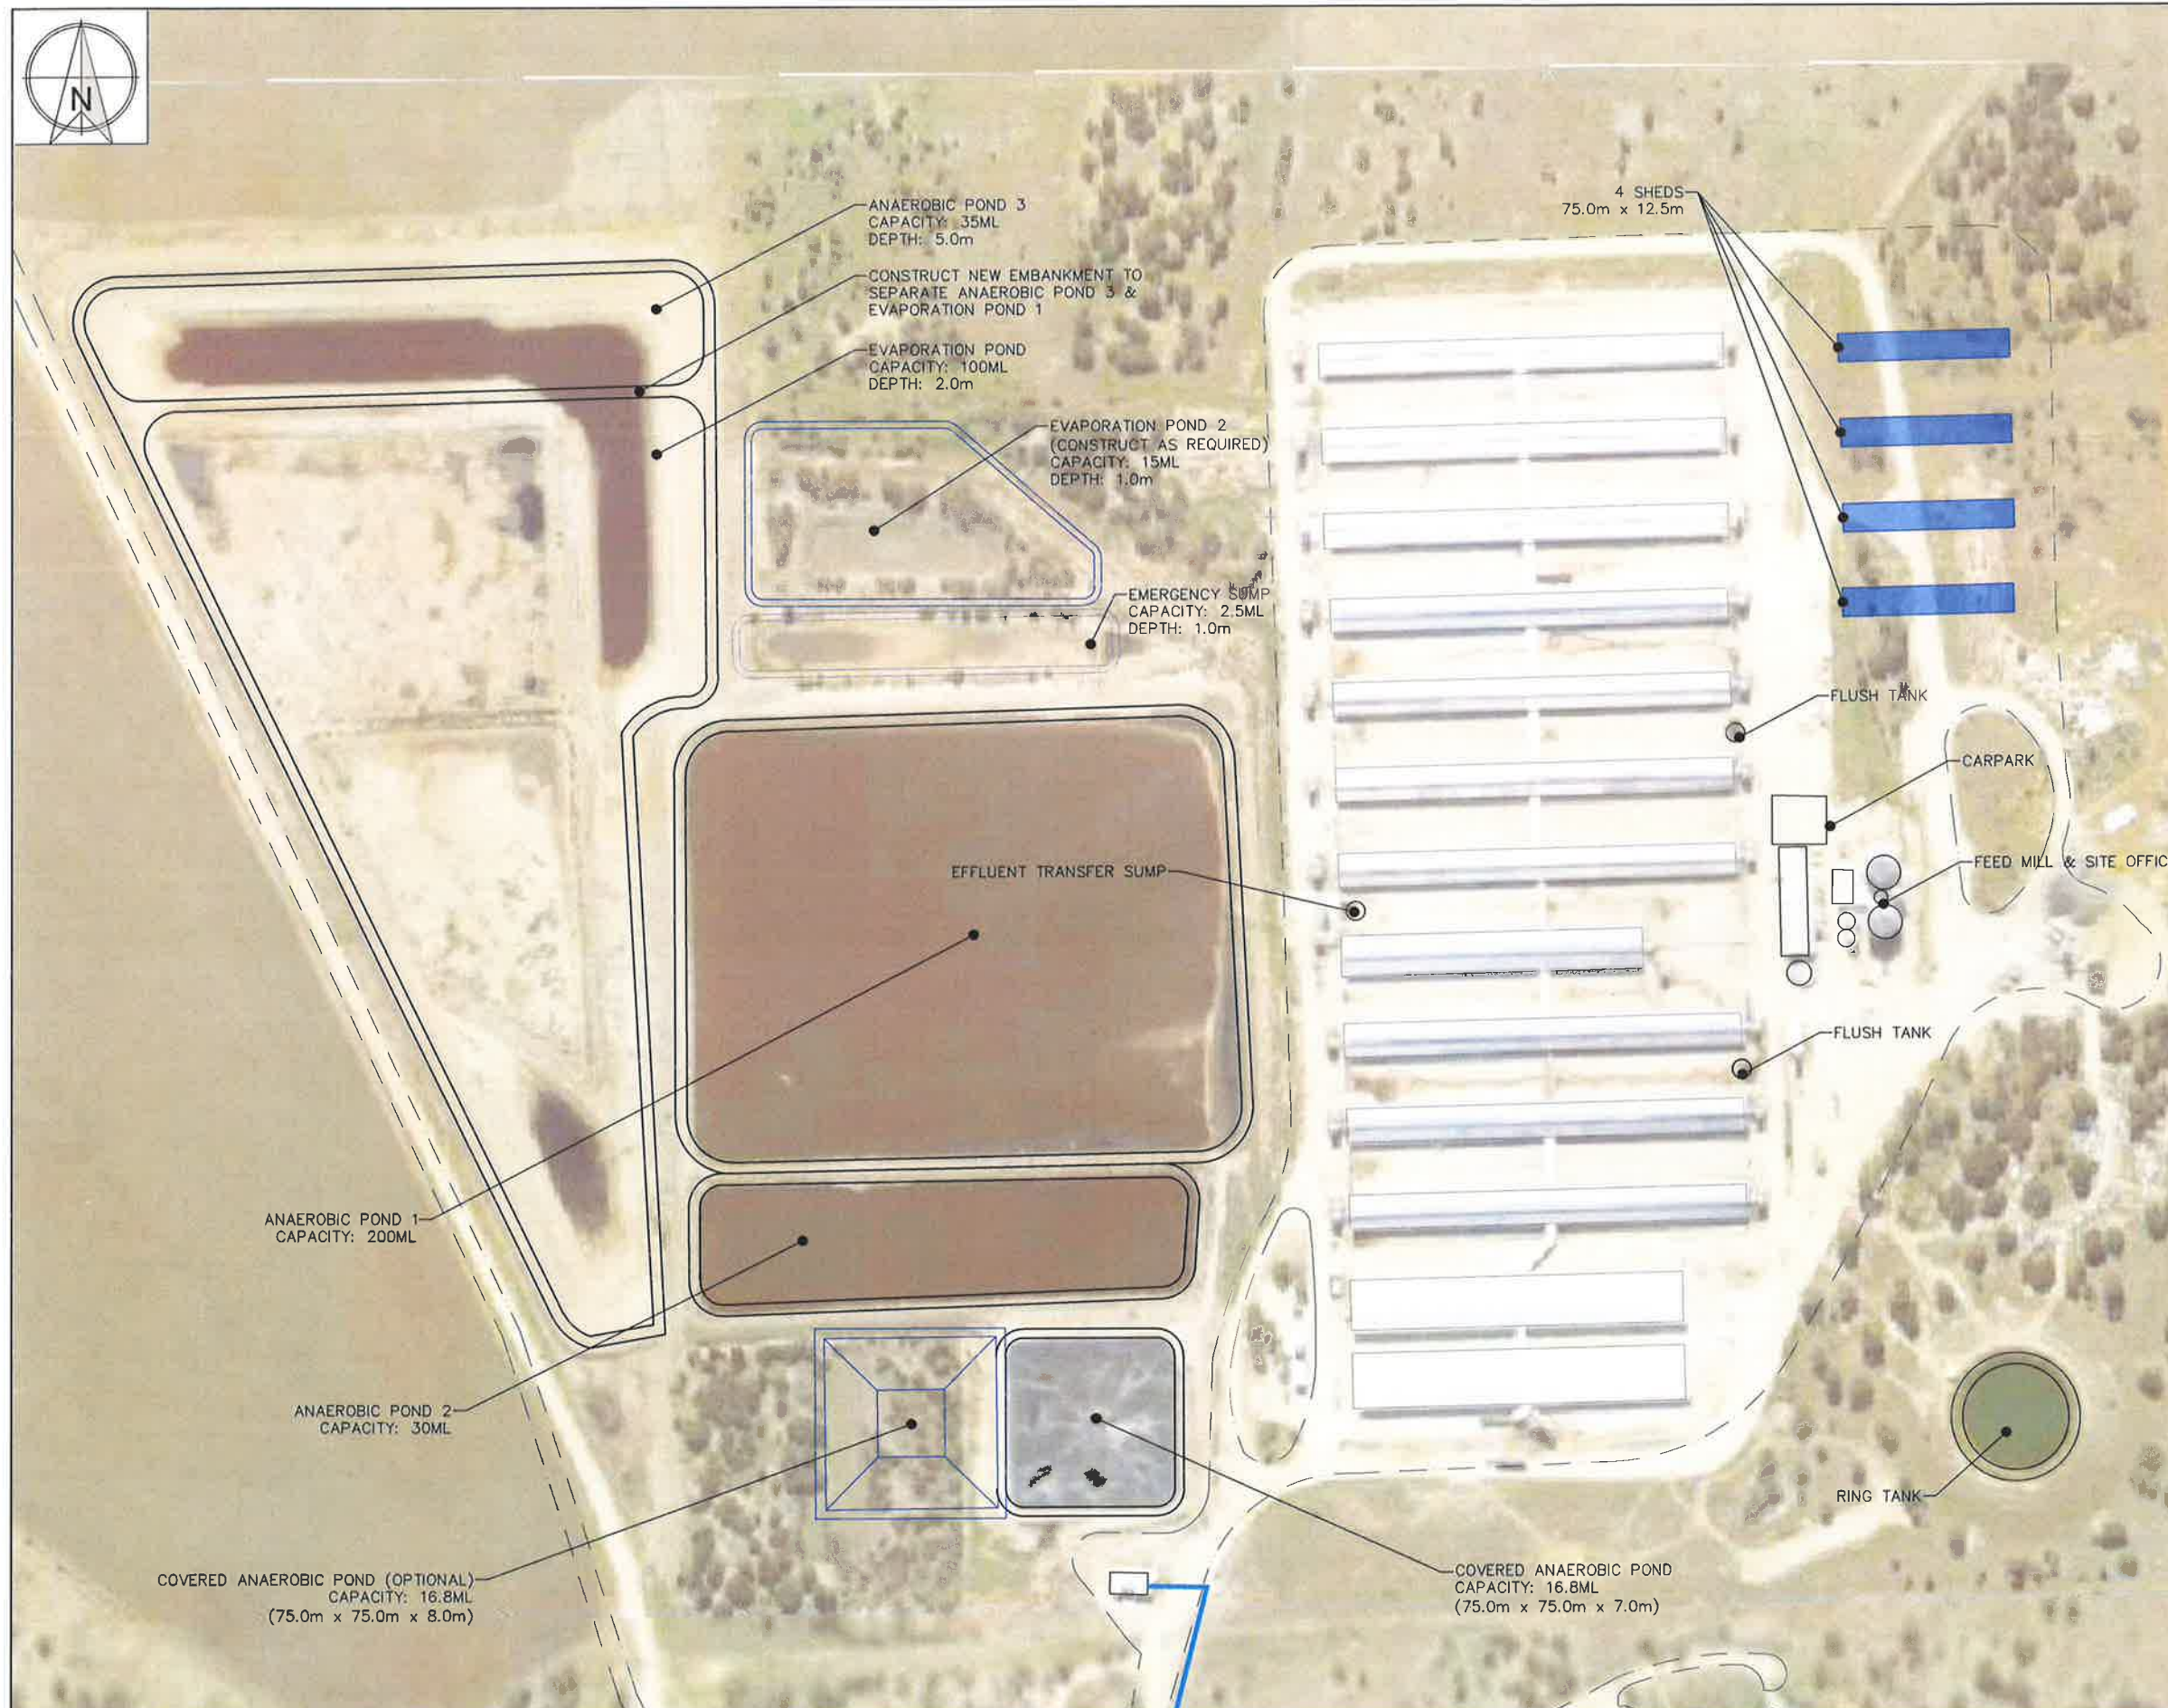

CLIENT
SP NORTHERN FARMING OPERATIONS PTY LTD
PROJECT
PIGGERY EXPANSION
LOCATION
238 LIENASSIE ROAD, LUNDAVRA QLD 4390
SHEET TITLE
SITE PLAN – LIMEBUSH – AERIAL IMAGERY

AgDSA
AGRICULTURAL DEVELOPMENT
SERVICES AUSTRALIA
PO BOX 292
TOOWOOMBA QLD 4350
PH: +61 418 446 245
E: contact@agdsa.com.au

SCALE
0 30 60 90m
SCALE 1:1,500 (A1)
0 60 120 180m
SCALE 1:3,000 (A3)



DESIGNED		FOR APPROVAL – NOT FOR CONSTRUCTION				JOB CODE	
TJS						CPC-0001	
CHECKED							SHEET NUMBER
MRN							A004.1
PROJECT MANAGER		23/06/2021	B	RFI RESPONSE & 5,000 SPU REDUCTION OF LAPUNYAH PIGGERY			TJS
		03/03/2021	A	ORIGINAL ISSUE			TJS
		DATE	REV	DESCRIPTION			APP
MRN							B
		REVISIONS					



LEGEND – PROPOSED

- INFRASTRUCTURE
- PIGGERY SHED

LEGEND – EXISTING


- INFRASTRUCTURE
- INTERNAL ROAD
- BIOGAS LINE

NOTES

1. FEATURES MAY HAVE BEEN DIGITISED FROM PLANS OR AERIAL PHOTOGRAPHS AND ACCURACY IS LIMITED.
2. STANDARD PIG UNITS (SPU) HAVE BEEN CALCULATED USING THE SCALING FACTORS PROVIDED IN THE QUEENSLAND DEPARTMENT OF AGRICULTURE AND FISHERIES (DAF) "PIGGERY ASSESSMENT SPREADSHEET VERSION 12.35 – MAY 2019".
3. EFFLUENT POND CAPACITIES HAVE BEEN DETERMINED USING THE QUEENSLAND DEPARTMENT OF AGRICULTURE AND FISHERIES (DAF) "PIGGERY ASSESSMENT SPREADSHEET VERSION 12.35 – MAY 2019". THE INPUT DATA IS CONSISTENT WITH THE INFORMATION PROVIDED IN THE ACCOMPANYING REPORT.

DESIGN NOTES

1. TOTAL SHEDS: 17 SHEDS
2. TOTAL CAPACITY: 66,500 SPU
3. TOTAL APPROVED GFA: 35,513 m²
TOTAL INCREASE GFA: 3,750 m² (10.6%)
TOTAL SHED GFA: 39,263 m²

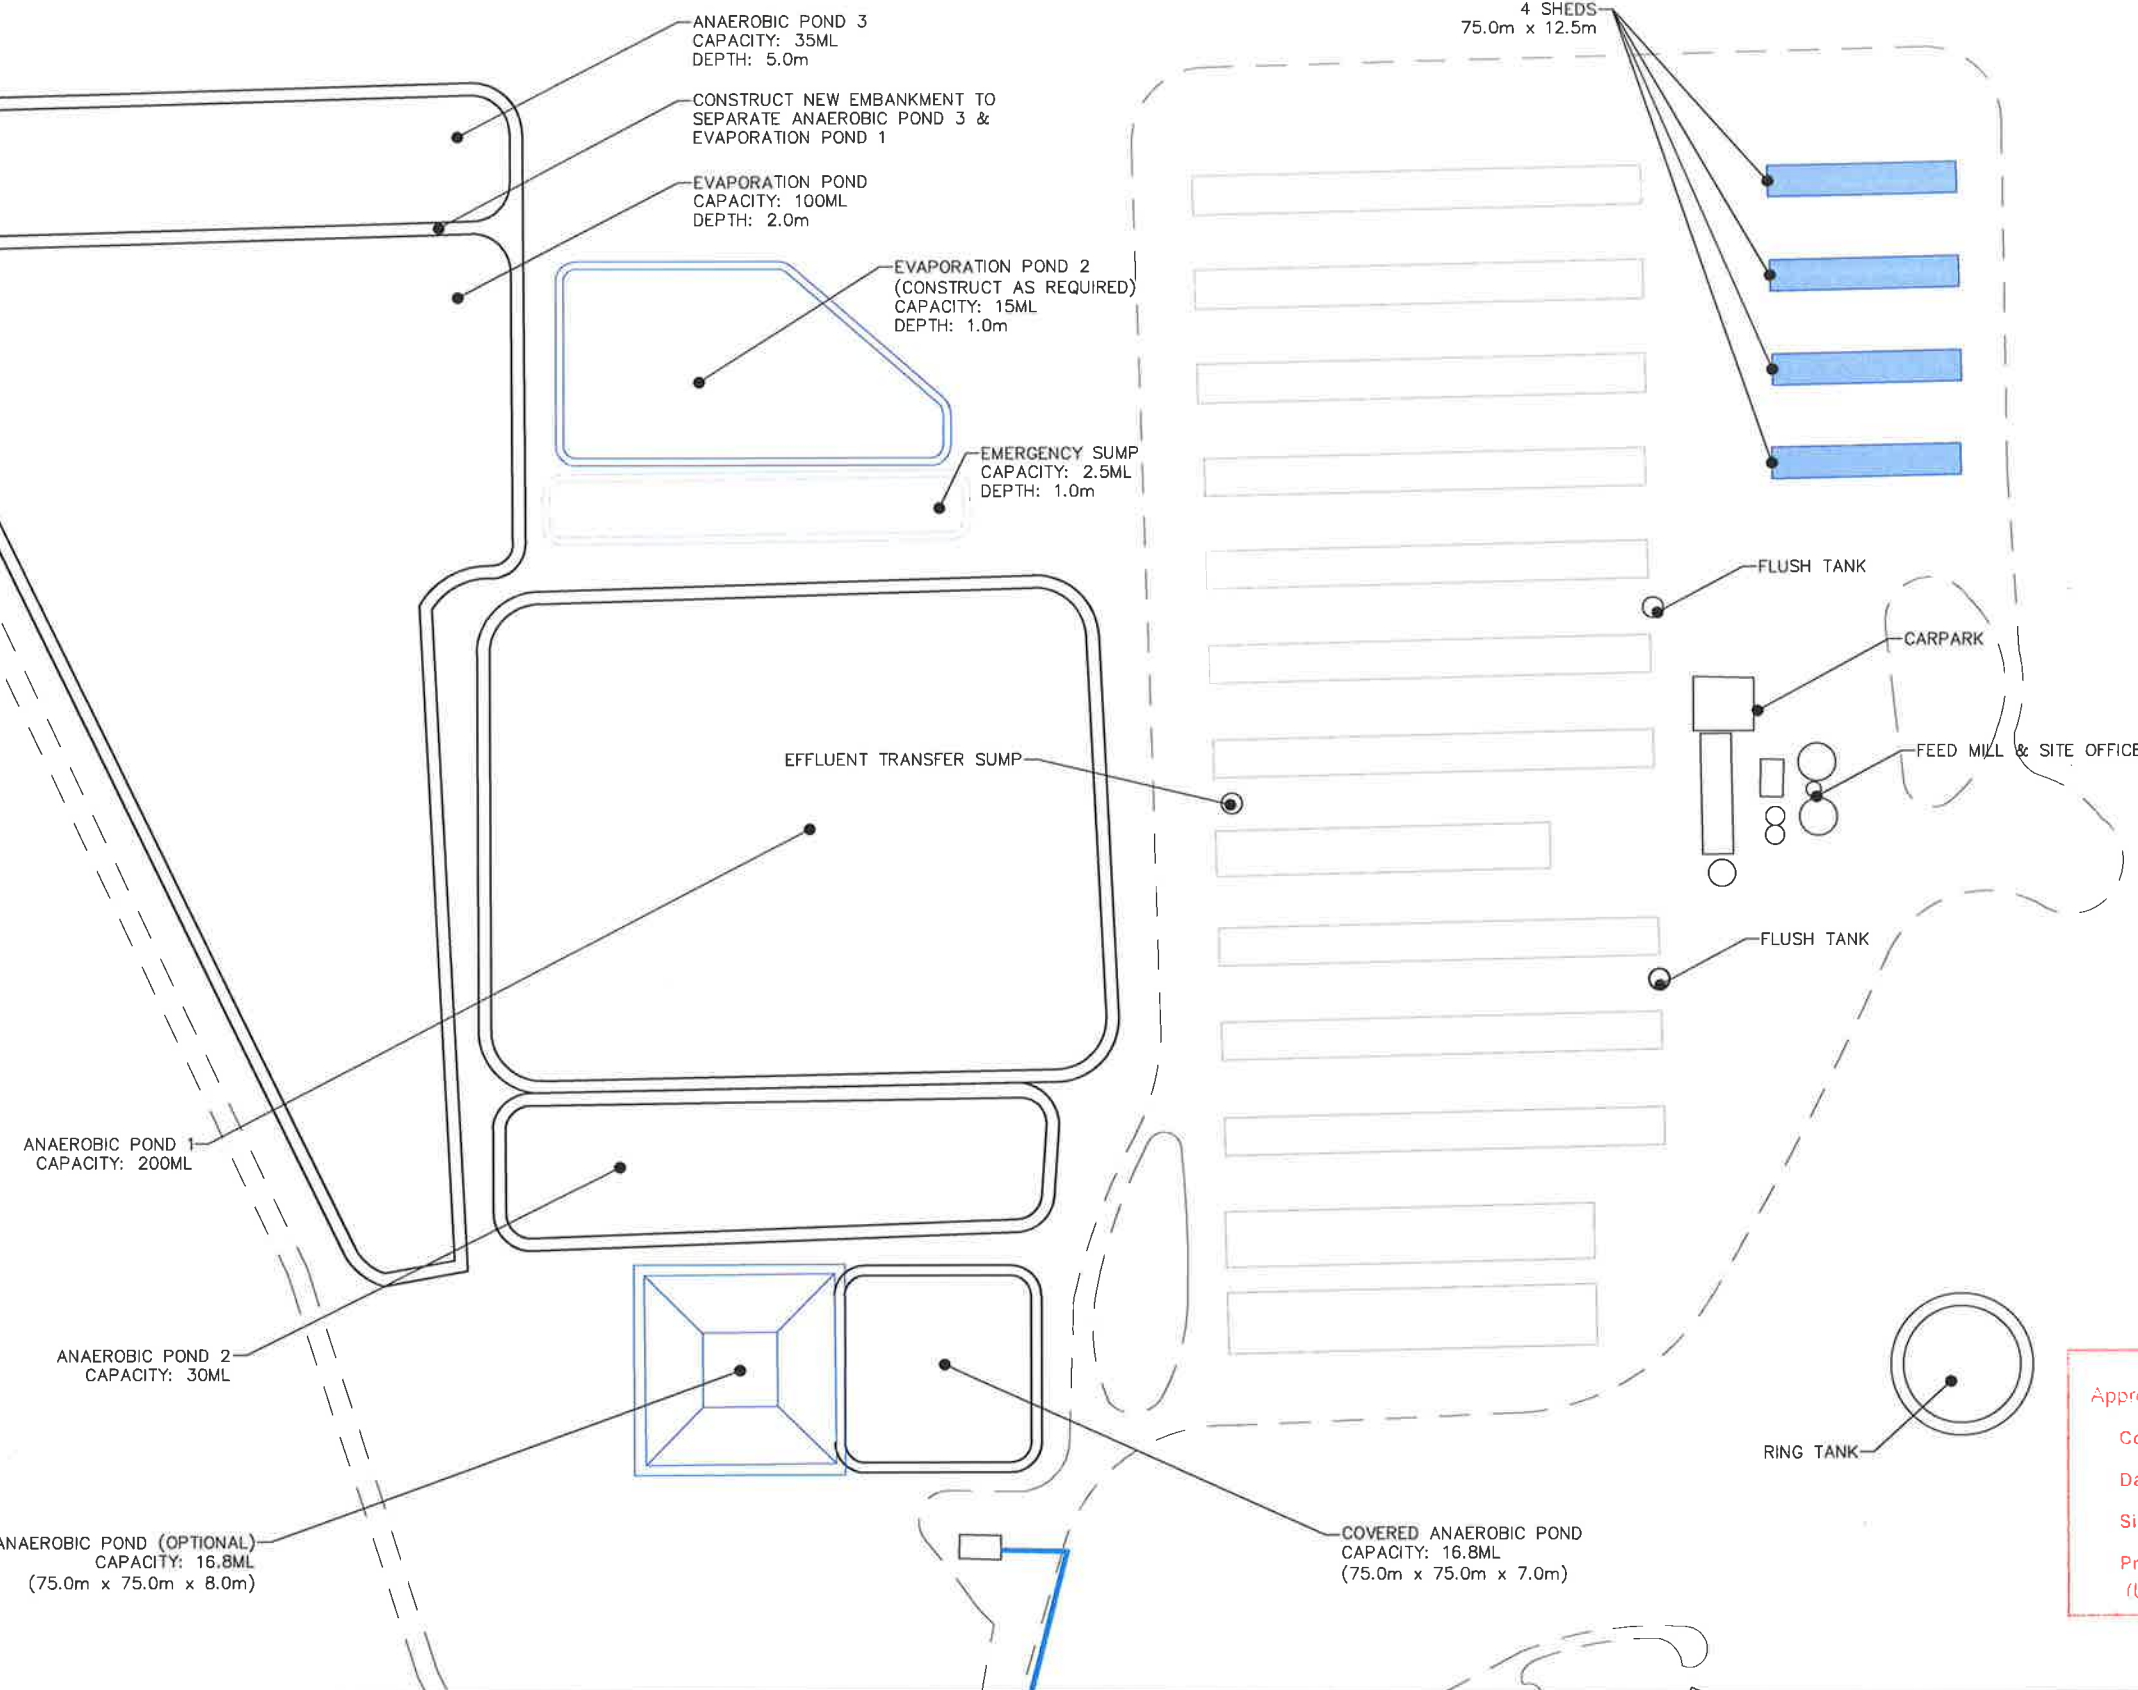

GOONDIWINDI REGIONAL COUNCIL
Approved Plan referred to in Council's Decision Notice
Council Reference: 21/22w
Dated: 21 September 2021
Signed: RM M.C.
Print Name: Mrs Ronnie McMahon
(Under Delegation) ASSESSMENT MANAGER


CLIENT
SP NORTHERN FARMING OPERATIONS PTY LTD
PROJECT
PIGGERY EXPANSION
LOCATION
238 LIENASSIE ROAD, LUNDAVRA QLD 4390
SHEET TITLE
SITE PLAN – LIMEBUSH

AgDSA
AGRICULTURAL DEVELOPMENT
SERVICES AUSTRALIA
PO BOX 292
TOOWOOMBA QLD 4350
Ph: +61 418 446 245
E: contact@agdsa.com.au

SCALE
0 30 60 90m
SCALE 1:1,500 (A1)
0 60 120 180m
SCALE 1:3,000 (A3)



DESIGNED TJS	FOR APPROVAL – NOT FOR CONSTRUCTION					JOB CODE CPC-0001
CHECKED MRN						SHEET NUMBER A004.2
PROJECT MANAGER MRN	23/06/2021 03/03/2021	B A	RFI RESPONSE & 5,000 SPU REDUCTION OF LAPUNYAH PIGGERY ORIGINAL ISSUE			TJS TJS CURRENT REVISION B
	DATE	REV	DESCRIPTION			APP
REVISIONS						

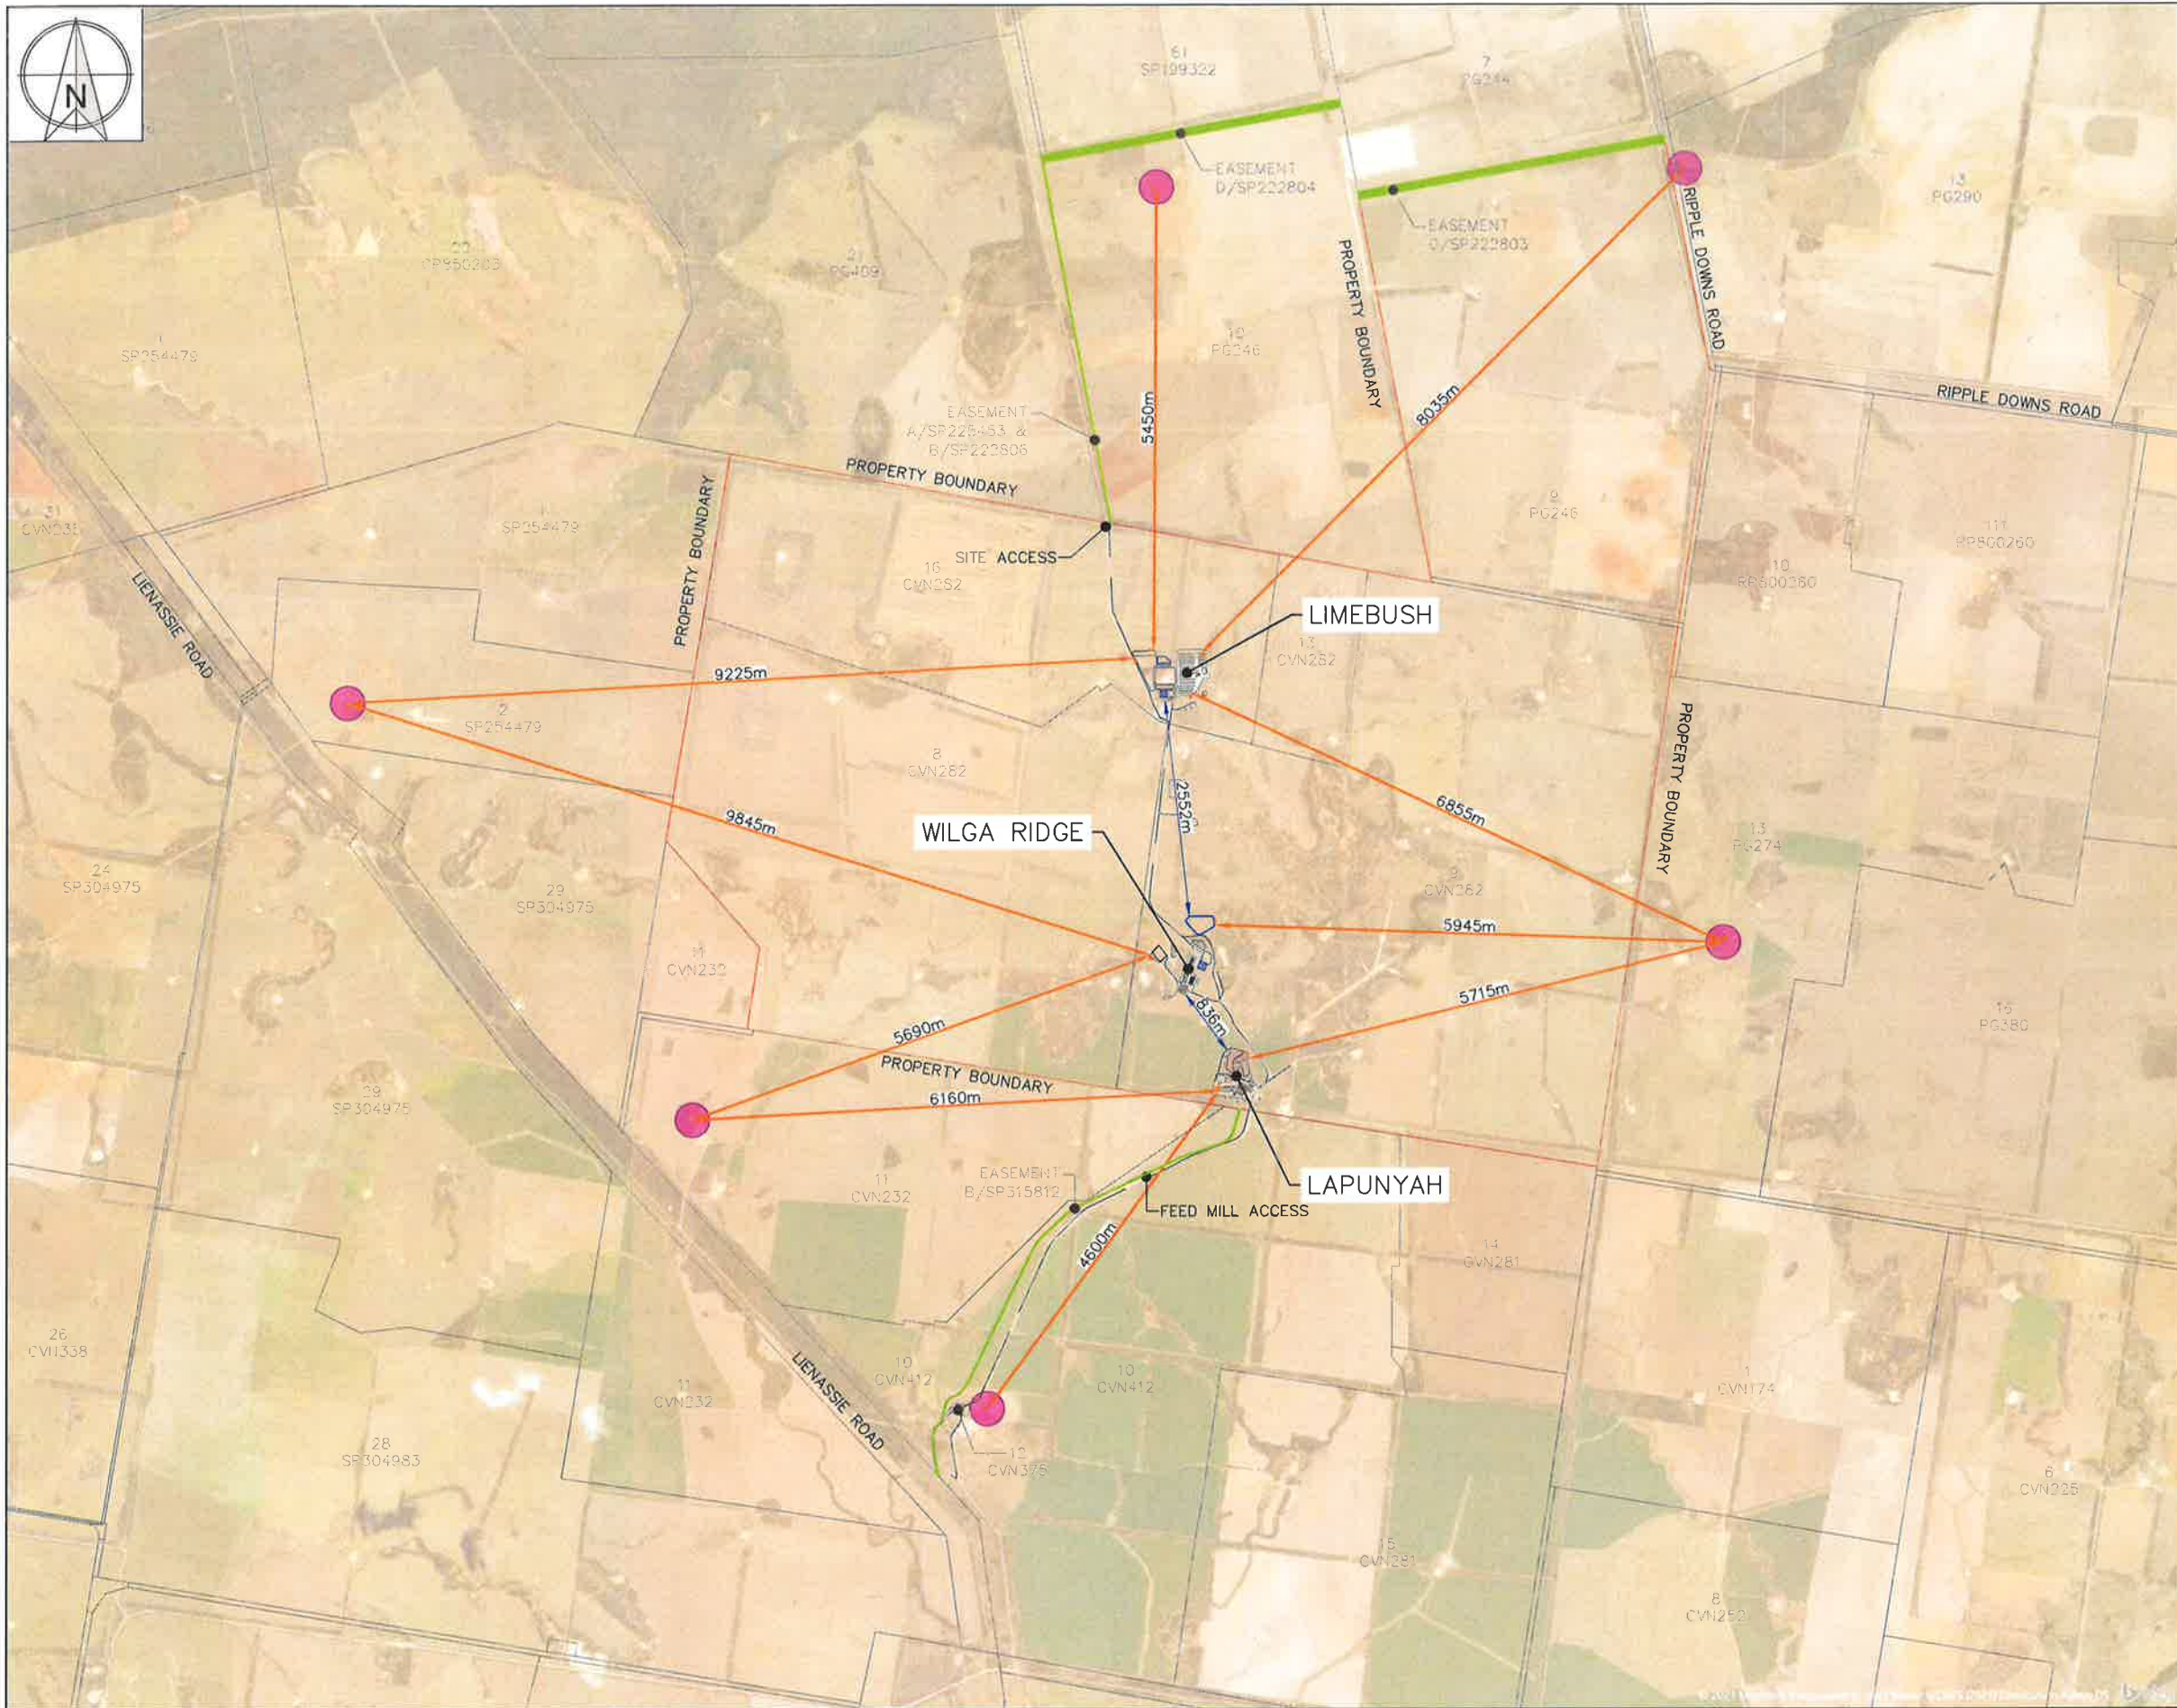

LEGEND

- PROPERTY BOUNDARY
- LOT BOUNDARY
- EASEMENT
- INFRASTRUCTURE
- INTERNAL ROAD
- DISTANCE TO CLOSEST RECEPTOR
- DISTANCE BETWEEN FACILITIES
- RECEPTOR

NOTES

- BACKGROUND AERIAL IMAGE SOURCED THROUGH AUTOCAD MICROSOFT BING MAPPING. IMAGE ACCESS 29/06/2020.
- CADASTRAL DATA SOURCED FROM QUEENSLAND GOVERNMENT VIA THE QSPATIAL PORTAL. CADASTRAL DATA ACCESS 03/03/2021.
- FEATURES MAY HAVE BEEN DIGITISED FROM PLANS OR AERIAL PHOTOGRAPHS AND ACCURACY IS LIMITED.
- STANDARD PIG UNITS (SPU) HAVE BEEN CALCULATED USING THE SCALING FACTORS PROVIDED IN THE QUEENSLAND DEPARTMENT OF AGRICULTURE AND FISHERIES (DAF) "PIGGERY ASSESMENT SPREADSHEET VERSION 12.35 - MAY 2019".
- EFFLUENT POND CAPACITIES HAVE BEEN DETERMINED USING THE QUEENSLAND DEPARTMENT OF AGRICULTURE AND FISHERIES (DAF) "PIGGERY ASSESMENT SPREADSHEET VERSION 12.35 - MAY 2019". THE INPUT DATA IS CONSISTENT WITH THE INFORMATION PROVIDED IN THE ACCOMPANYING REPORT.

SITE OVERVIEW

SITE	CAPACITY	UNITS
LAPUNYAH	30,000	SPU
WILGA RIDGE	34,500	SPU
LIMEBUSH	66,500	SPU
QUARANTINE	320	SPU
TOTAL	131,320	SPU

GOONDIWINDI REGIONAL COUNCIL
Approved Plan referred to in Council's Decision Notice
Council Reference: 21/22W
Dated: 21 September 2021
Signed: Mrs. Ronnie McMahon
Print Name: Mrs. Ronnie McMahon
(Under Delegation) ASSESSMENT MANAGER


CLIENT
SP NORTHERN FARMING OPERATIONS PTY LTD
PROJECT
PIGGERY EXPANSION
LOCATION
238 LIENASSIE ROAD, LUNDAVRA QLD 4390
SHEET TITLE
RECEPTOR PLAN - AERIAL IMAGERY

AgDSA
AGRICULTURAL DEVELOPMENT
SERVICES AUSTRALIA
PO BOX 292
TOOWOOMBA QLD 4350
PH: +61 418 446 245
E: contact@agdsa.com.au

SCALE
0 800 1,600 2,400m
SCALE 1:40,000 (A1)
0 1,600 3,200 4,800m
SCALE 1:80,000 (A3)




DESIGNED TJS	FOR APPROVAL ONLY				JOB CODE CPC-0001
CHECKED MRN					SHEET NUMBER A005.1
PROJECT MANAGER MRN	23/06/2021 DATE	B REV	RFI RESPONSE & 5,000 SPU REDUCTION OF LAPUNYAH PIGGERY ORIGINAL ISSUE	TJS APP	CURRENT REVISION B
REVISIONS					

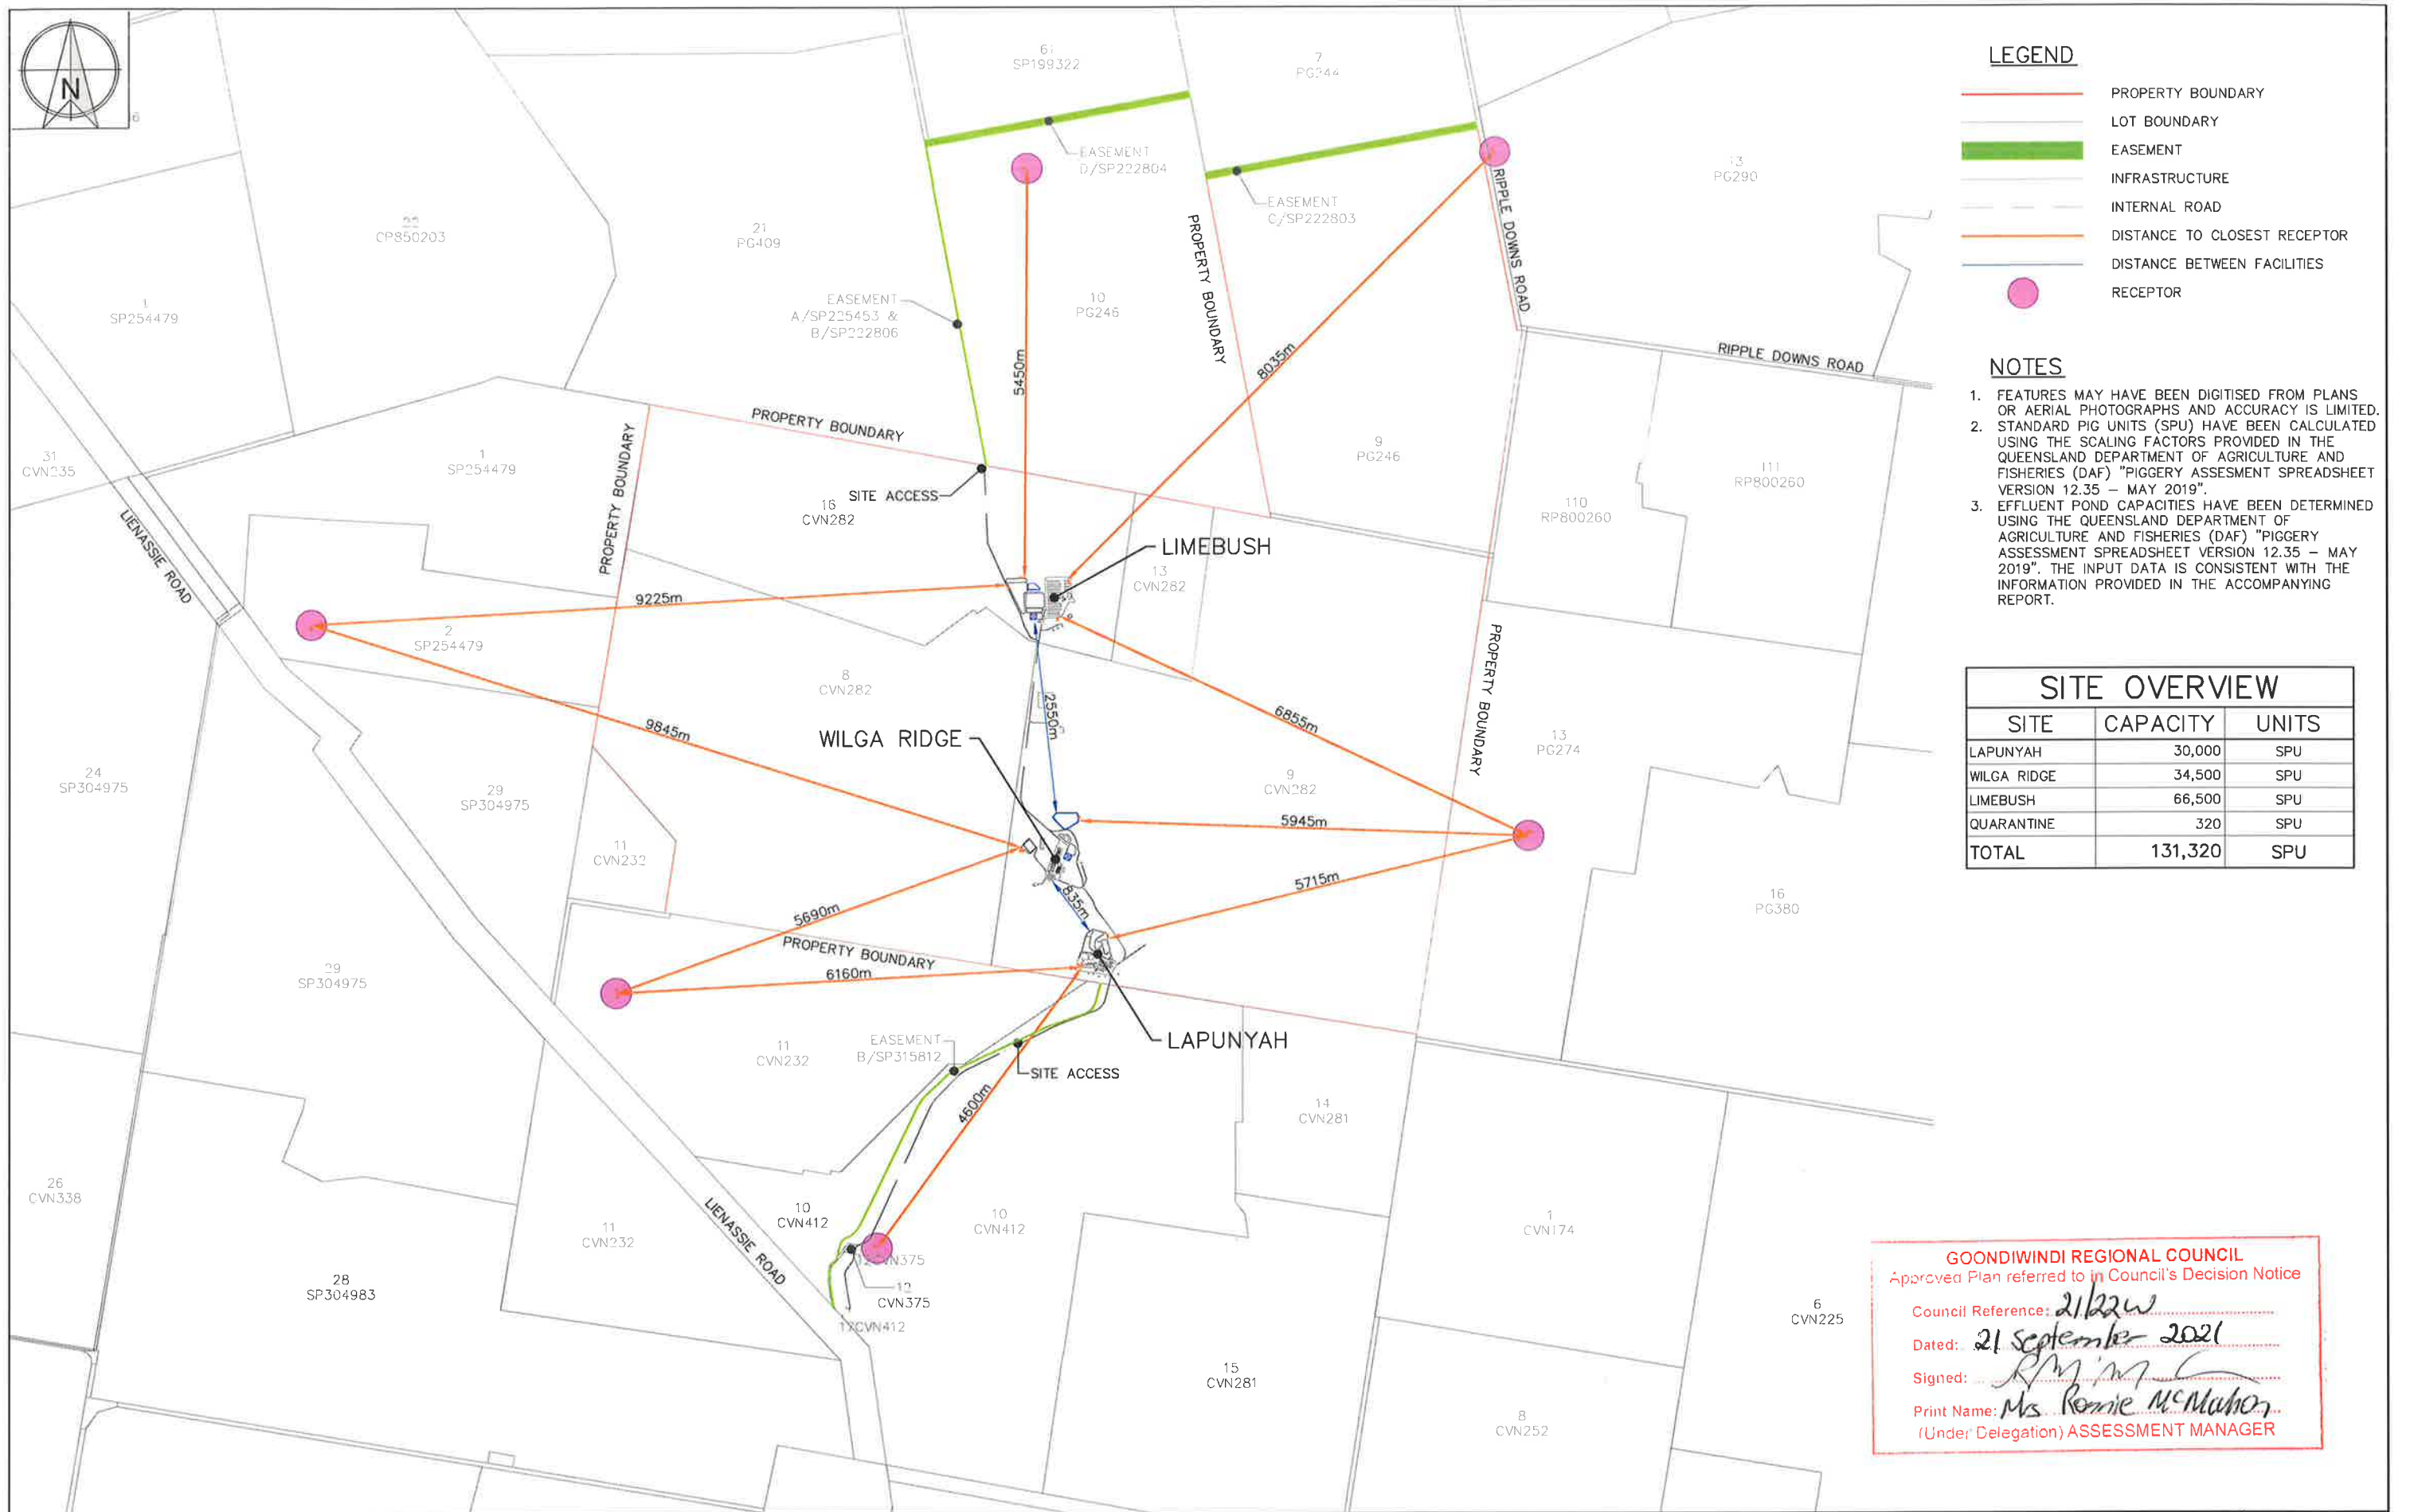

CLIENT SP NORTHERN FARMING OPERATIONS PTY LTD		 AGRICULTURAL DEVELOPMENT SERVICES AUSTRALIA PO BOX 292 TOOWOOMBA QLD 4350 PH: +61 418 446 245 E: contact@agdsa.com.au	SCALE 0 800 1,600 2,400m SCALE 1:40,000 (A1) 0 1,600 3,200 4,800m SCALE 1:80,000 (A3)			DESIGNED TJS		FOR APPROVAL ONLY		JOB CODE CPC-0001							
PROJECT PIGGERY EXPANSION			CHECKED MRN			SHEET NUMBER A005.2											
LOCATION 238 LIENASSIE ROAD, LUNDAVRA QLD 4390			PROJECT MANAGER MRN			CURRENT REVISION B											
SHEET TITLE RECEPTOR PLAN			<table><tr><td>23/06/2021</td><td>B</td><td>RFI RESPONSE & 5,000 SPU REDUCTION OF LAPUNYAH PIGGERY</td><td>TJS</td></tr><tr><td>03/03/2021</td><td>A</td><td>ORIGINAL ISSUE</td><td>TJS</td></tr><tr><td>DATE</td><td>REV</td><td>DESCRIPTION</td><td>APP</td></tr></table>			23/06/2021	B	RFI RESPONSE & 5,000 SPU REDUCTION OF LAPUNYAH PIGGERY	TJS	03/03/2021	A	ORIGINAL ISSUE	TJS	DATE	REV	DESCRIPTION	APP
23/06/2021	B	RFI RESPONSE & 5,000 SPU REDUCTION OF LAPUNYAH PIGGERY	TJS														
03/03/2021	A	ORIGINAL ISSUE	TJS														
DATE	REV	DESCRIPTION	APP														

NOTES:

PRELIMINARY DRAWING - NOT FOR CONSTRUCTION

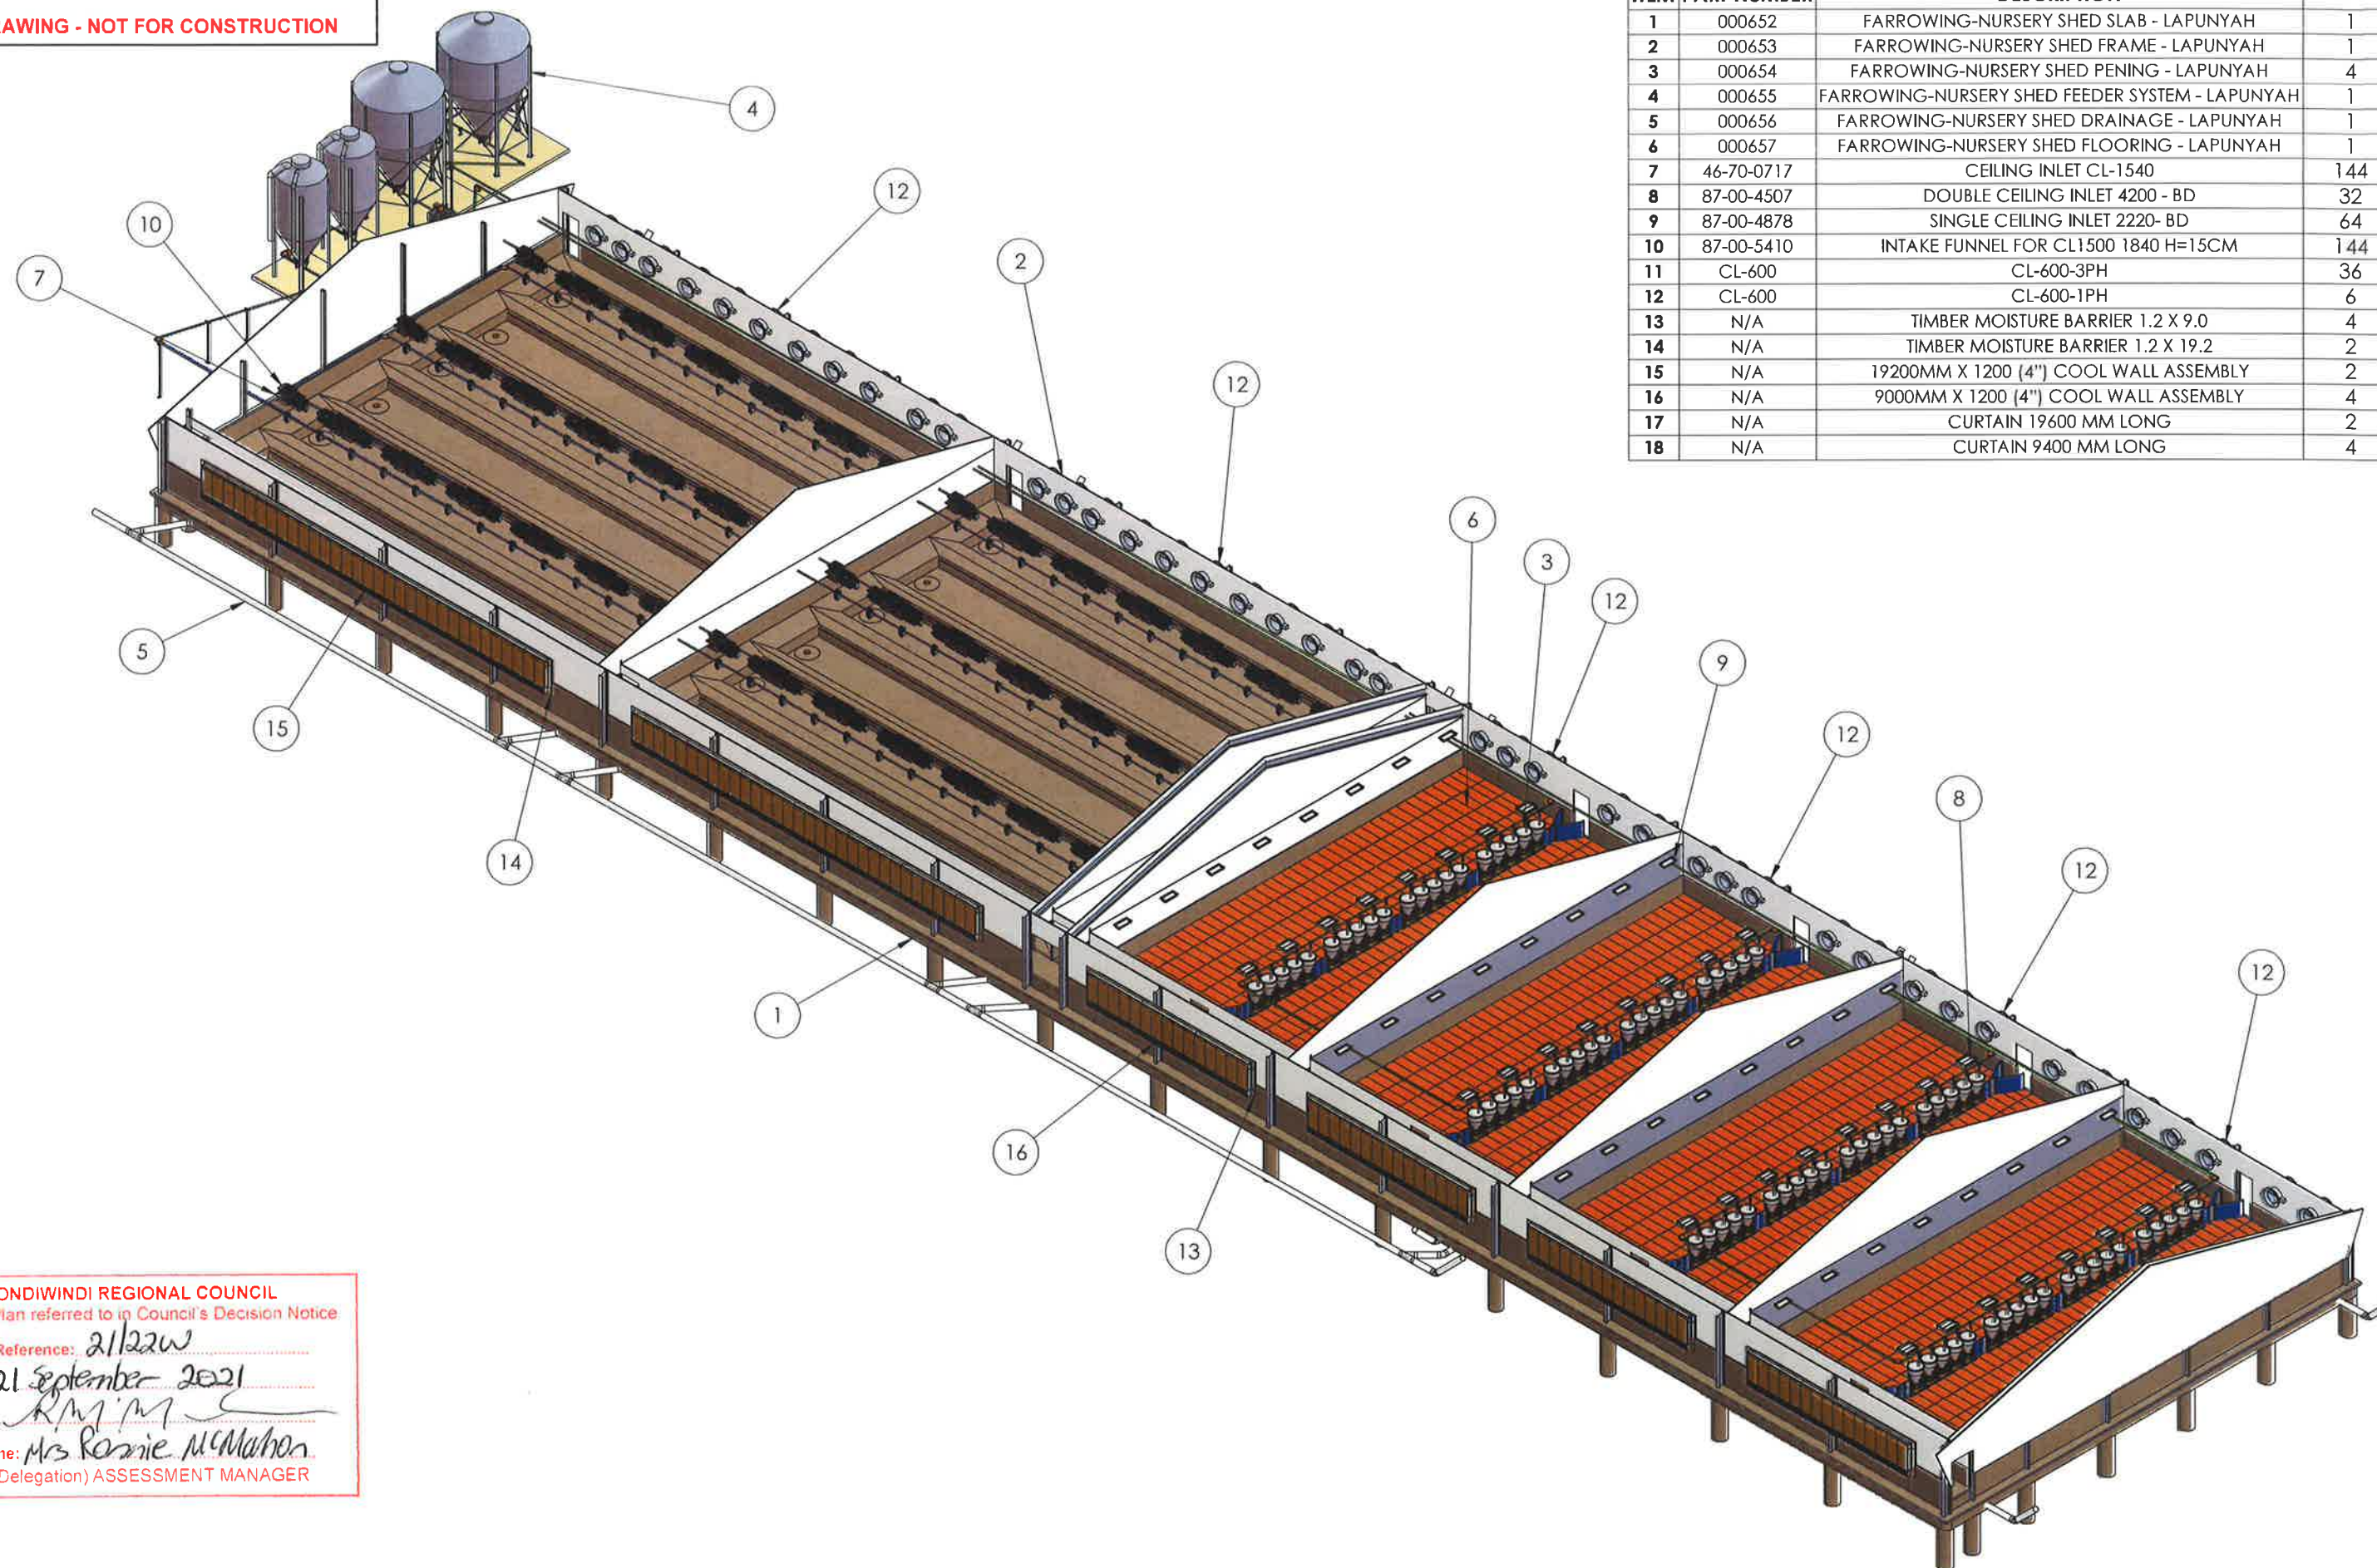

ITEM	PART NUMBER	DESCRIPTION	
1	000652	FARROWING-NURSERY SHED SLAB - LAPUNYAH	1
2	000653	FARROWING-NURSERY SHED FRAME - LAPUNYAH	1
3	000654	FARROWING-NURSERY SHED PENING - LAPUNYAH	4
4	000655	FARROWING-NURSERY SHED FEEDER SYSTEM - LAPUNYAH	1
5	000656	FARROWING-NURSERY SHED DRAINAGE - LAPUNYAH	1
6	000657	FARROWING-NURSERY SHED FLOORING - LAPUNYAH	1
7	46-70-0717	CEILING INLET CL-1540	144
8	87-00-4507	DOUBLE CEILING INLET 4200 - BD	32
9	87-00-4878	SINGLE CEILING INLET 2220- BD	64
10	87-00-5410	INTAKE FUNNEL FOR CL1500 1840 H=15CM	144
11	CL-600	CL-600-3PH	36
12	CL-600	CL-600-1PH	6
13	N/A	TIMBER MOISTURE BARRIER 1.2 X 9.0	4
14	N/A	TIMBER MOISTURE BARRIER 1.2 X 19.2	2
15	N/A	19200MM X 1200 (4'') COOL WALL ASSEMBLY	2
16	N/A	9000MM X 1200 (4'') COOL WALL ASSEMBLY	4
17	N/A	CURTAIN 19600 MM LONG	2
18	N/A	CURTAIN 9400 MM LONG	4

GOONDIWINDI REGIONAL COUNCIL

Approved Plan referred to in Council's Decision Notice

Council Reference: 21/22w

Dated: 21 September 2021

Signed: *R.M.M.*

Print Name: Mrs Rosalie McMahon

(Under Delegation) ASSESSMENT MANAGER

02	DIMENSIONS ADDED TO PAGE 2	PFH	13/07/2020
REV	DESCRIPTION	BY	DATE
FINISH REQUIRED:		TOLERANCES UNLESS OTHERWISE SPECIFIED FABRICATION DIM. +/- 1 ANGULAR +/- 1° HOLE CTRS. +/- 0.5 BLAST GRADE MIN. SA2.5 PRIMER COAT 60 - 175µm DFT TOP COAT 60 - 75µm DFT	
		UNLESS SPECIFIED REMOVE ALL SHARP EDGES AND DEBUR ALL HOLES ALL DIMENSIONS IN mm UNLESS OTHERWISE SPECIFIED STEEL WELDS TO COMPLY WITH AS1554.1 CATEGORY G.P. U.N.O. ALUMINIUM WELDS TO COMPLY WITH AS1665 U.N.O.	



HEAD OFFICE
54 King Street
Clifton, QLD
4361






PHONE: (07) 46 973 344
FAX: (07) 46 973 532
www.stockyardindustries.com

Email: sales@stockyardindustries.com

DRAWN BY:	PFH	DATE:	26/06/2020
CHECKED BY:		DATE:	
APPROVED BY:			
		SCALE: 1:250 DO NOT SCALE	SHEET 1 OF 3

TITLE: Sheet1		SIZE	A3
FARROWING-NURSERY SHED - LAPUNYAH		REV.	02
DWG NO.	000651		

NOTES:
PRELIMINARY DRAWING - NOT FOR CONSTRUCTION

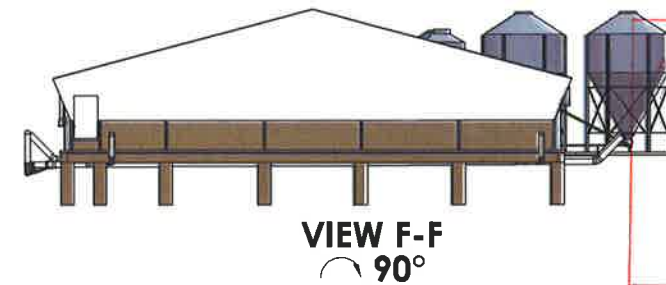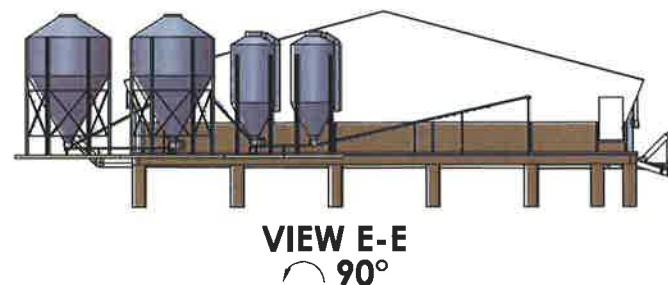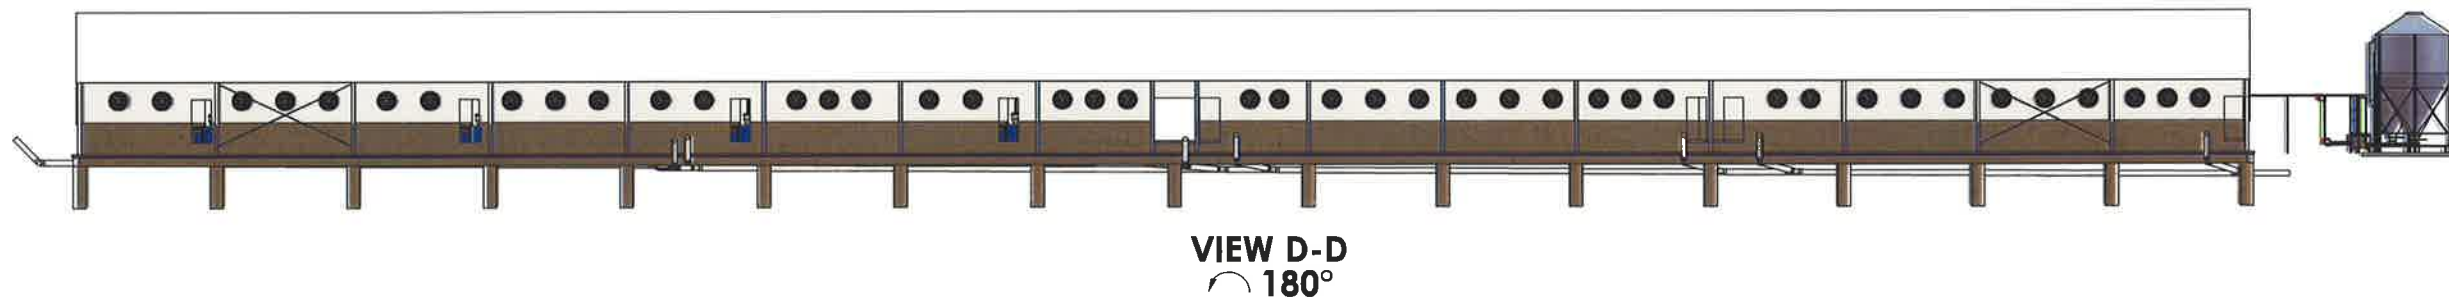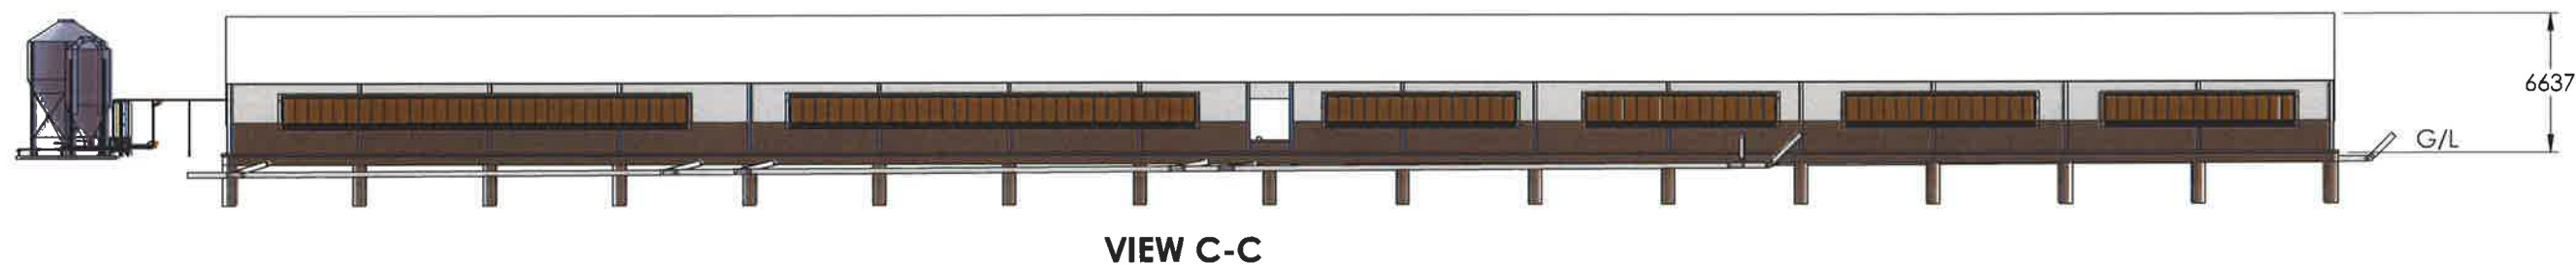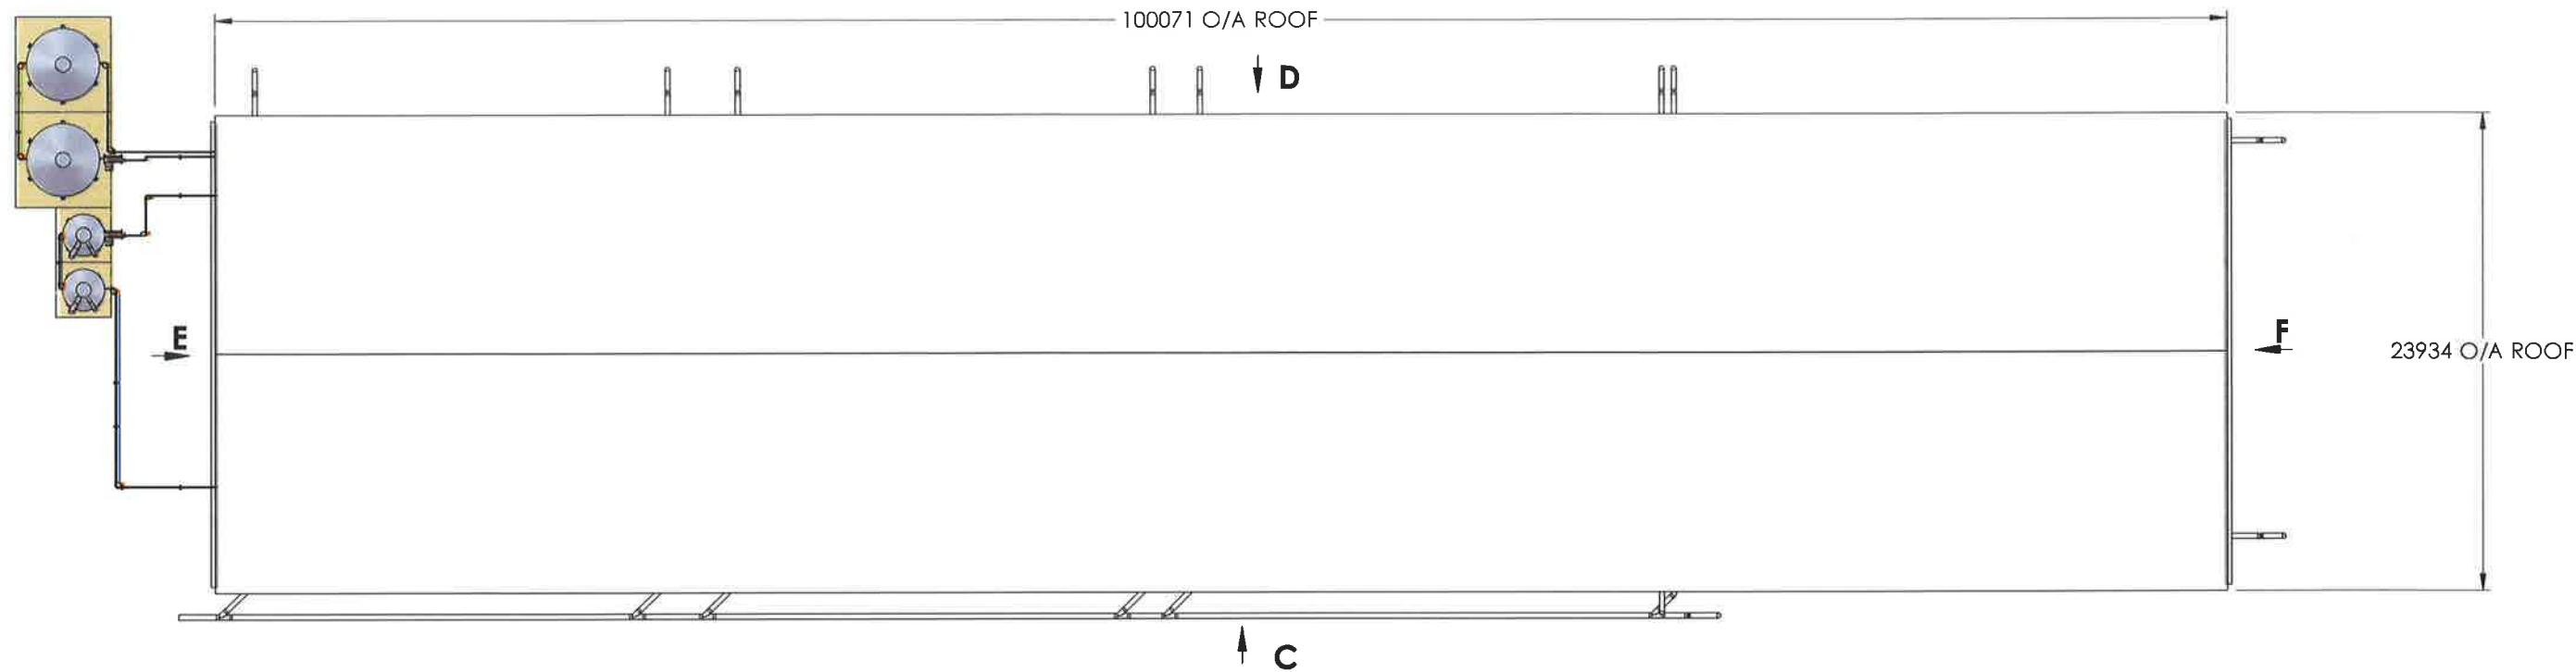

GOONDIWINDI REGIONAL COUNCIL
Approved Plan referred to in Council's Decision Notice
Council Reference: 21/322W
Dated: 21 September 2021
Signed: *[Signature]*
Print Name: Mrs. Kerrie McEntahen
(Under Delegation) ASSESSMENT MANAGER

02	DIMENSIONS ADDED TO PAGE 2	PFH	13/07/2020
REV	DESCRIPTION	BY	DATE
FINISH REQUIRED:		UNLESS SPECIFIED REMOVE ALL SHARP EDGES AND DEBUR ALL HOLES	
		ALL DIMENSIONS IN mm UNLESS OTHERWISE SPECIFIED	
		STEEL WELDS TO COMPLY WITH AS1554.1 CATEGORY G.P. U.N.O.	
		ALUMINIUM WELDS TO COMPLY WITH AS1685 U.N.O.	
		TOLERANCES UNLESS OTHERWISE SPECIFIED	
		FABRICATION DIM. +/- 1°	
		MACHINING DIM. +/- 0.05°	
		ANGULAR +/- 1°	
		ANGULAR +/- 0.05°	
		HOLE CTRS. +/- 0.5	
		FINISH 6.4 µm	
		BLAST GRADE MIN. SA2.5	
		PRIMER COAT 60 - 175µm DFT	
		TOP COAT 60 - 75µm DFT	





HEAD OFFICE
54 King Street
Clifton, QLD
4361
PHONE: (07)46 973 344
FAX: (07)46 973 532
www.stockyardindustries.com
Email: sales@stockyardindustries.com

DRAWN BY:	PFH	DATE:	26/06/2020
CHECKED BY:		DATE:	
APPROVED BY:			
SCALE:	1:350 DO NOT SCALE	SHEET	2 OF 3

TITLE:	Sheet2
FARROWING-NURSERY SHED - LAPUNYAH	
DWG NO.	000651
SIZE	A3
REV.	02

NOTES:
PRELIMINARY DRAWING - NOT FOR CONSTRUCTION

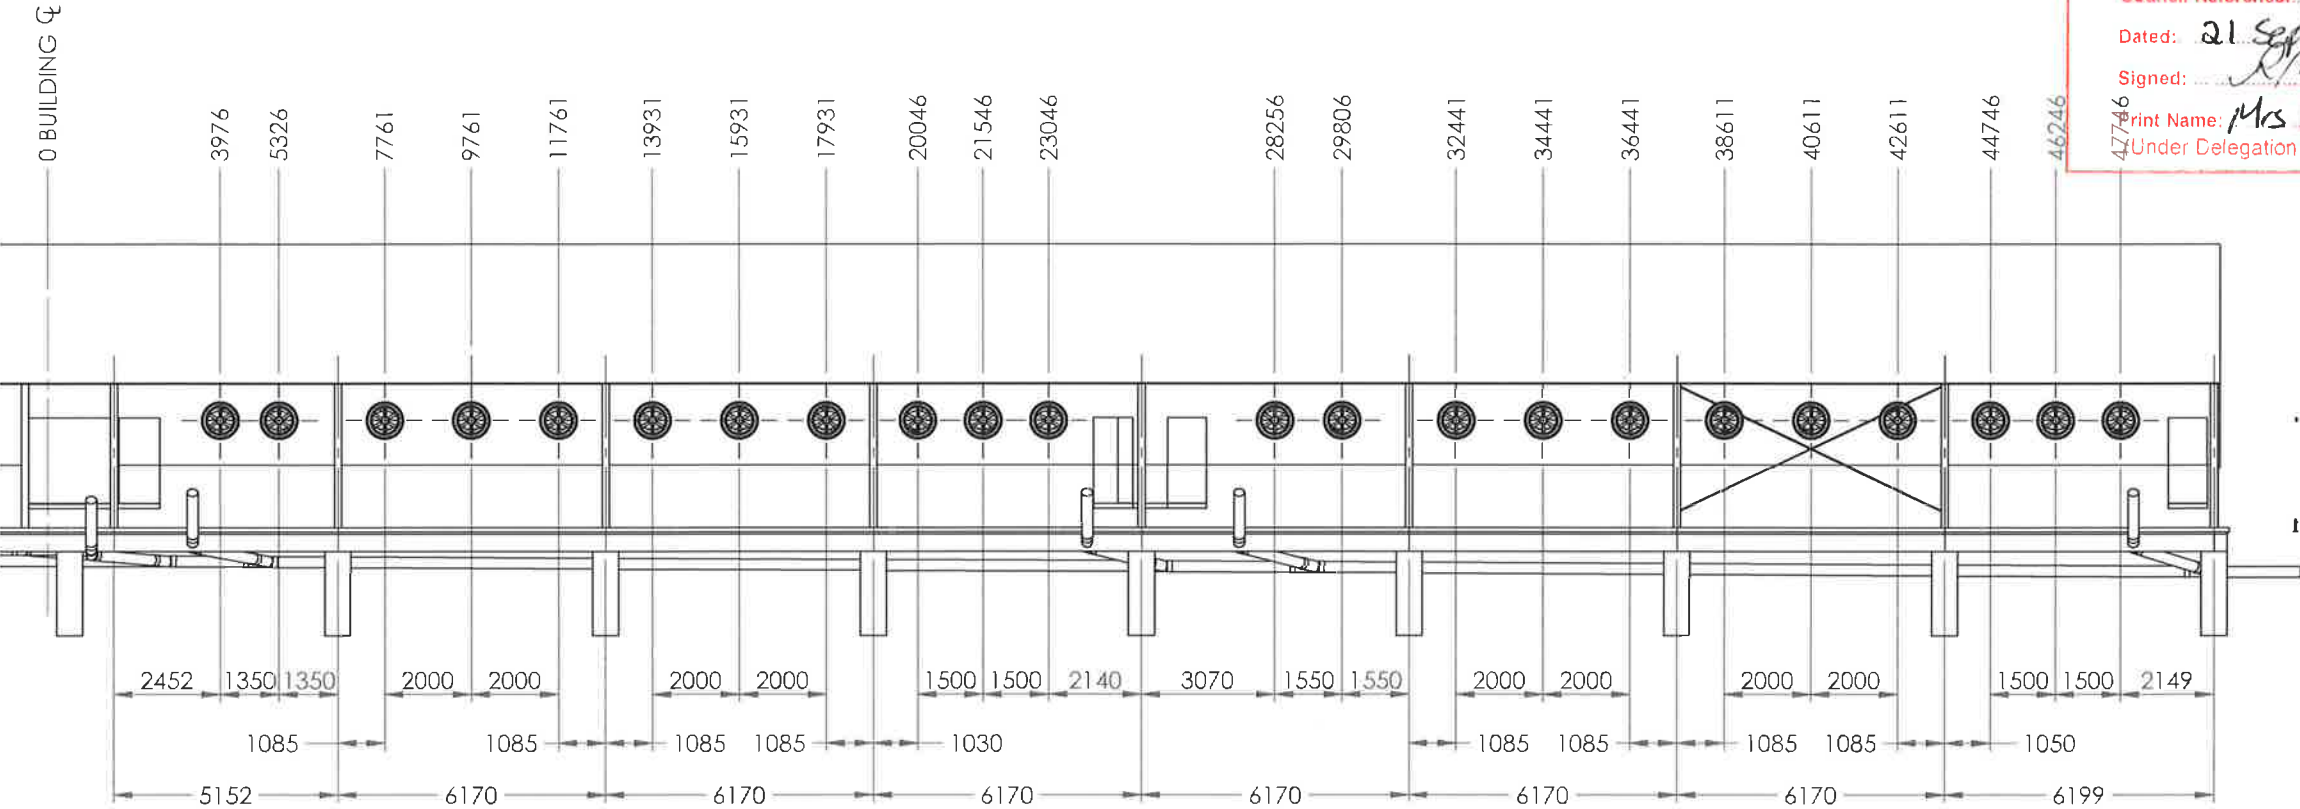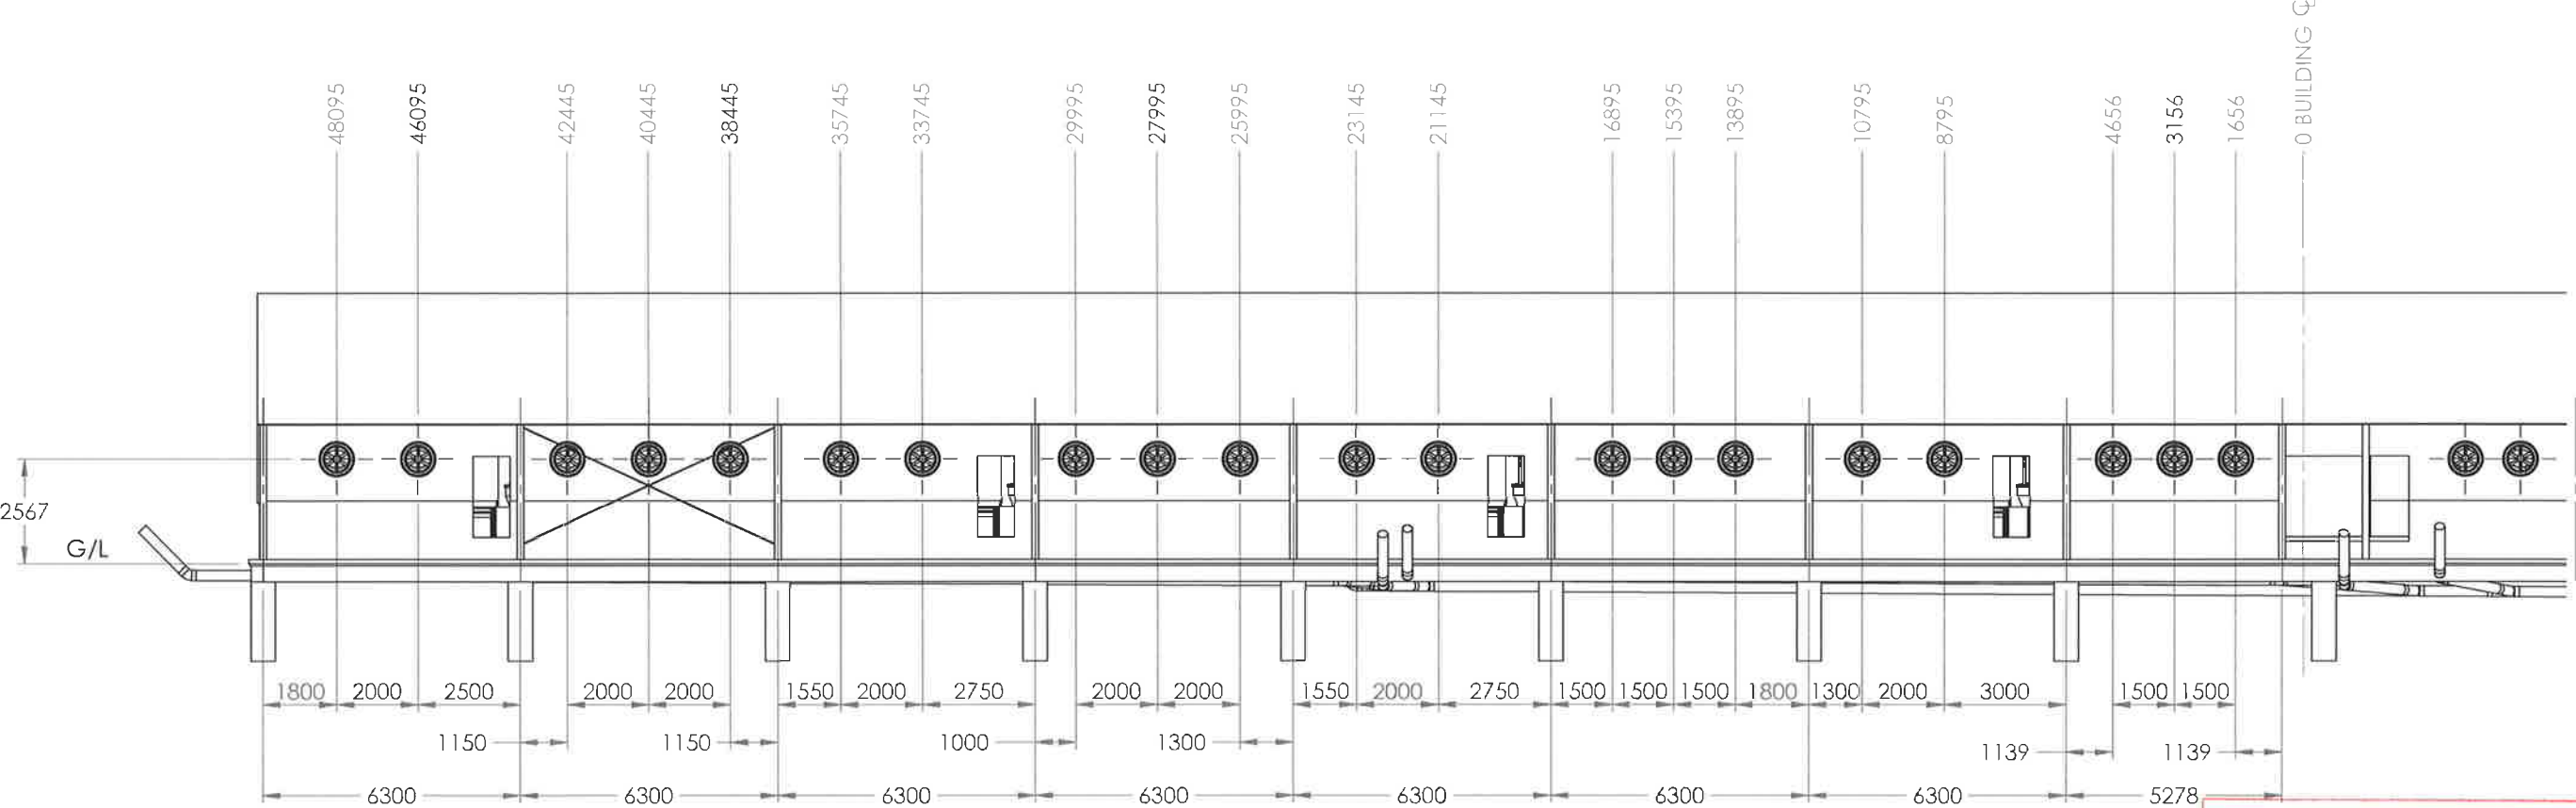

GOONDIWINDI REGIONAL COUNCIL
Approved Plan referred to in Council's Decision Notice
Council Reference: 21/22aw
Dated: 21 September 2021
Signed: *Rm Mc*
Print Name: Mrs Ronnie McMahon
Under Delegation) ASSESSMENT MANAGER

02	DIMENSIONS ADDED TO PAGE 2	PFH	13/07/2020
REV	DESCRIPTION	BY	DATE
FINISH REQUIRED:		UNLESS SPECIFIED REMOVE ALL SHARP EDGES AND DEBUR ALL HOLES	
TOLERANCES UNLESS OTHERWISE SPECIFIED		ALL DIMENSIONS IN mm UNLESS OTHERWISE SPECIFIED	
DIM. +/- 1		STEEL WELDS TO COMPLY WITH AS1554.1 CATEGORY G.P. U.N.O.	
ANGULAR +/- 1		ALUMINIUM WELDS TO COMPLY WITH AS1685 U.N.O.	
HOLE CTRS. +/- 0.5			
BLAST GRADE MIN. SA2.5			
PRIMER COAT 60 - 175µm DFT			
TOP COAT 60 - 75µm DFT			




HEAD OFFICE
54 King Street
Clifton, QLD
4361
PHONE: (07)46 973 344
FAX: (07)46 973 532
www.stockyardindustries.com
Email: sales@stockyardindustries.com

DRAWN BY:	PFH	DATE:	26/06/2020
CHECKED BY:		DATE:	
APPROVED BY:			
SCALE: 1:175 DO NOT SCALE		SHEET 3 OF 3	

TITLE: Sheet3 FARROWING-NURSERY SHED - LAPUNYAH	DWG NO. 000651	SIZE A3 REV. 02
---	--------------------------	--------------------------

NOTES:
PRELIMINARY DRAWING - NOT FOR CONSTRUCTION




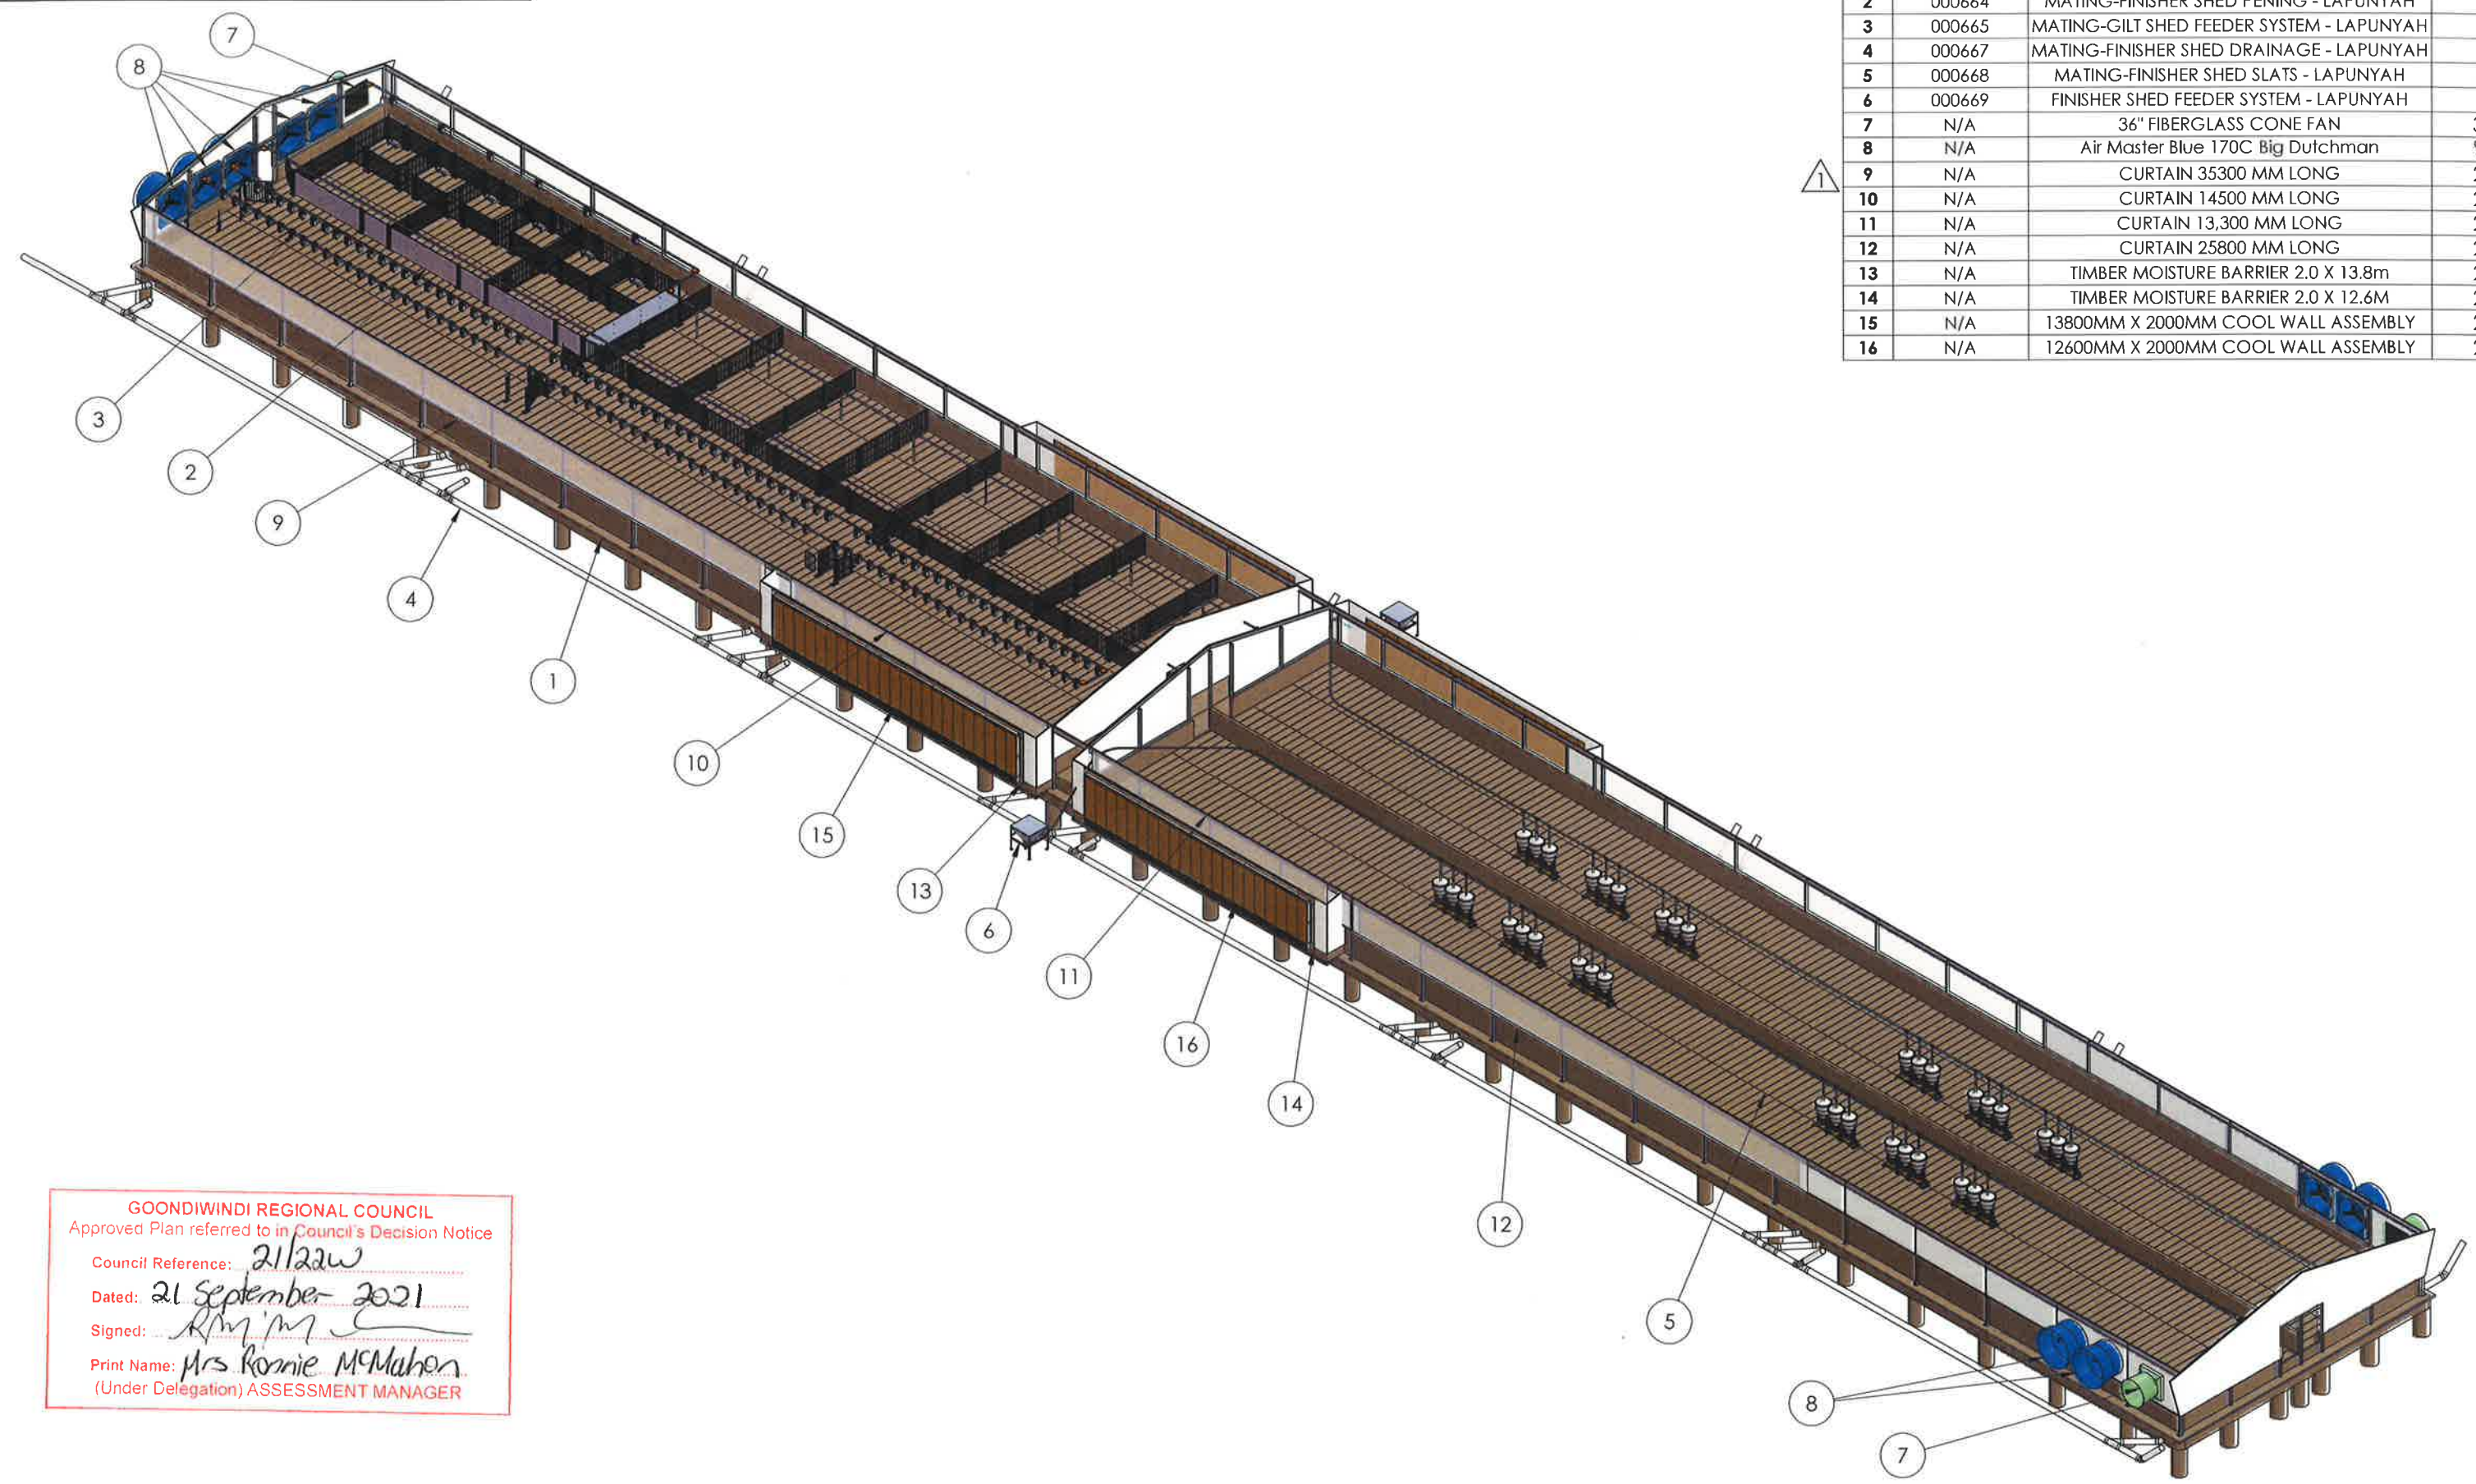


ITEM	PART NUMBER	DESCRIPTION	
1	000662	MATING-FINISHER SHED SLAB - LAPUNYAH	1
2	000664	MATING-FINISHER SHED PENING - LAPUNYAH	1
3	000665	MATING-GILT SHED FEEDER SYSTEM - LAPUNYAH	1
4	000667	MATING-FINISHER SHED DRAINAGE - LAPUNYAH	1
5	000668	MATING-FINISHER SHED SLATS - LAPUNYAH	1
6	000669	FINISHER SHED FEEDER SYSTEM - LAPUNYAH	1
7	N/A	36" FIBERGLASS CONE FAN	3
8	N/A	Air Master Blue 170C Big Dutchman	9
9	N/A	CURTAIN 35300 MM LONG	2
10	N/A	CURTAIN 14500 MM LONG	2
11	N/A	CURTAIN 13,300 MM LONG	2
12	N/A	CURTAIN 25800 MM LONG	2
13	N/A	TIMBER MOISTURE BARRIER 2.0 X 13.8m	2
14	N/A	TIMBER MOISTURE BARRIER 2.0 X 12.6M	2
15	N/A	13800MM X 2000MM COOL WALL ASSEMBLY	2
16	N/A	12600MM X 2000MM COOL WALL ASSEMBLY	2


GOONDIWINDI REGIONAL COUNCIL
Approved Plan referred to in Council's Decision Notice
Council Reference: 21/22aw
Dated: 21 September 2021
Signed: *Rm'm*
Print Name: Mrs Ronnie McMahon
(Under Delegation) ASSESSMENT MANAGER

02	DIMENSIONS ADDED TO PAGE 2	PFH	13/07/2020
REV	DESCRIPTION	BY	DATE
FINISH REQUIRED:		TOLERANCES UNLESS OTHERWISE SPECIFIED DIM. +/- 1' MACHINING DIM. +/- 0.05 ANGULAR +/- 1' ANGULAR +/- 0.05 HOLE CTRS. +/- 0.5 FINISH 6.4 µm BLAST GRADE MIN. SA2.5 PRIMER COAT 60 - 175µm DFT TOP COAT 60 - 75µm DFT	
		UNLESS SPECIFIED REMOVE ALL SHARP EDGES AND DEBUR ALL HOLES ALL DIMENSIONS IN mm UNLESS OTHERWISE SPECIFIED STEEL WELDS TO COMPLY WITH AS1554.1 CATEGORY G.P. U.N.O. ALUMINIUM WELDS TO COMPLY WITH AS1665 U.N.O.	
		STOCKYARD INDUSTRIES	
		HEAD OFFICE 54 King Street Clifton, QLD 4361 PHONE: (07)46 973 344 FAX: (07)46 973 532 www.stockyardindustries.com Email: sales@stockyardindustries.com	
		DRAWN BY: PFH	DATE: 23/04/2020
		CHECKED BY:	DATE:
		APPROVED BY:	
		SCALE: 1:250 DO NOT SCALE	SHEET 1 OF 3
		TITLE: OVERVIEW AND BOM MATING-FINISHER SHED - LAPUNYAH	
		DWG NO. 000661	SIZE A3 REV. 02

NOTES:
PRELIMINARY DRAWING - NOT FOR CONSTRUCTION

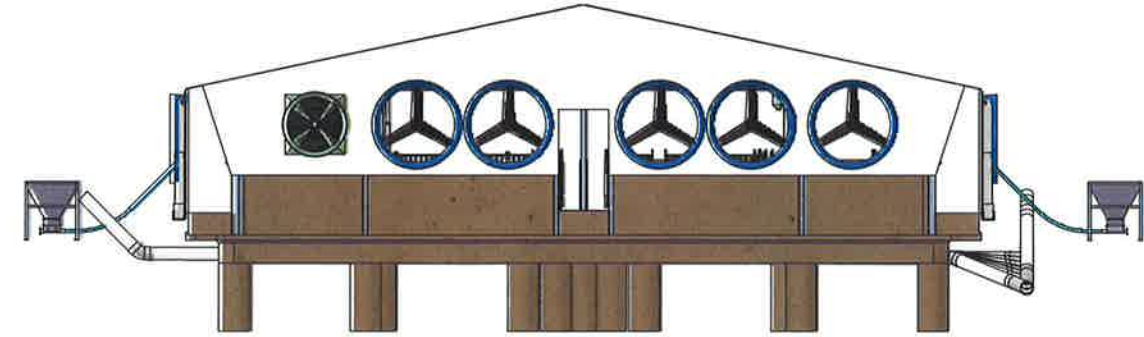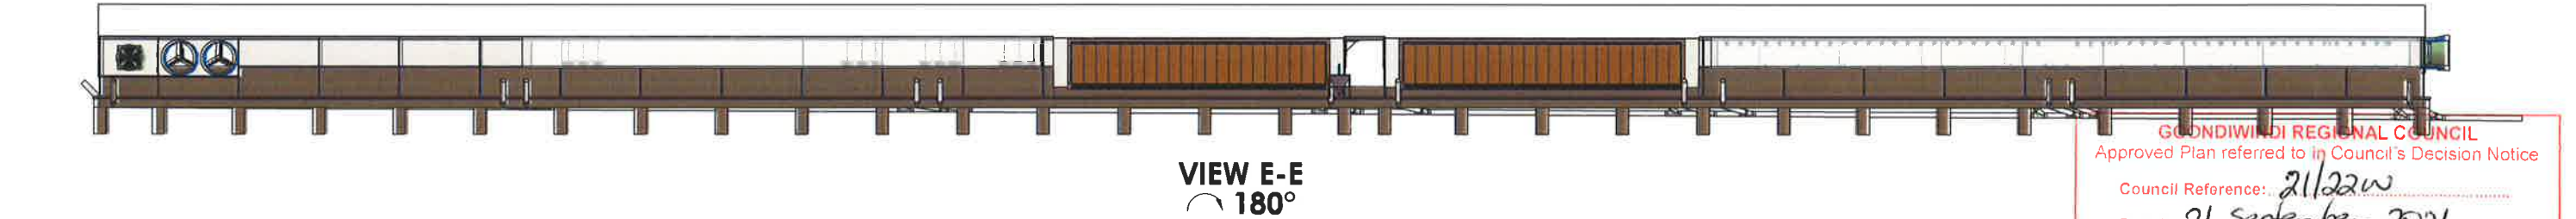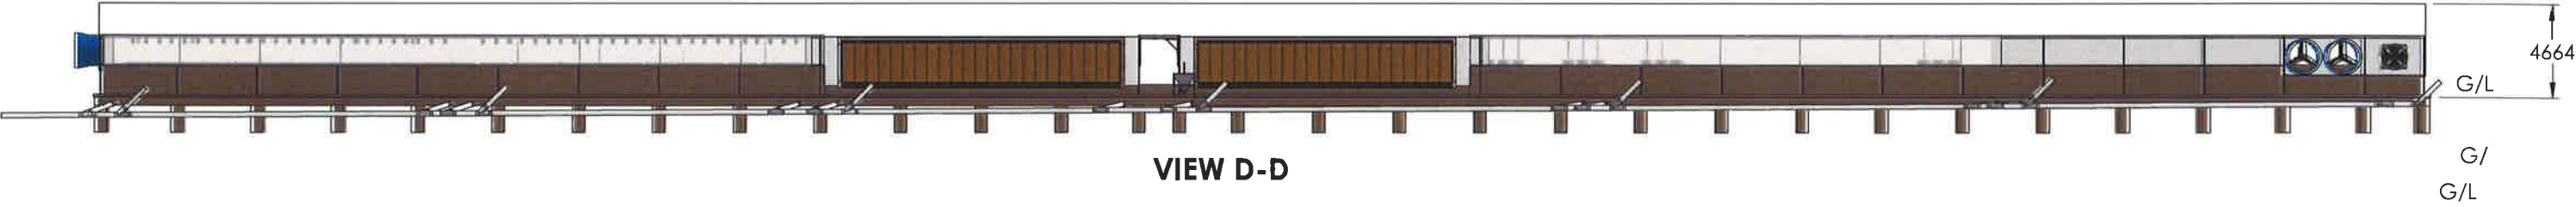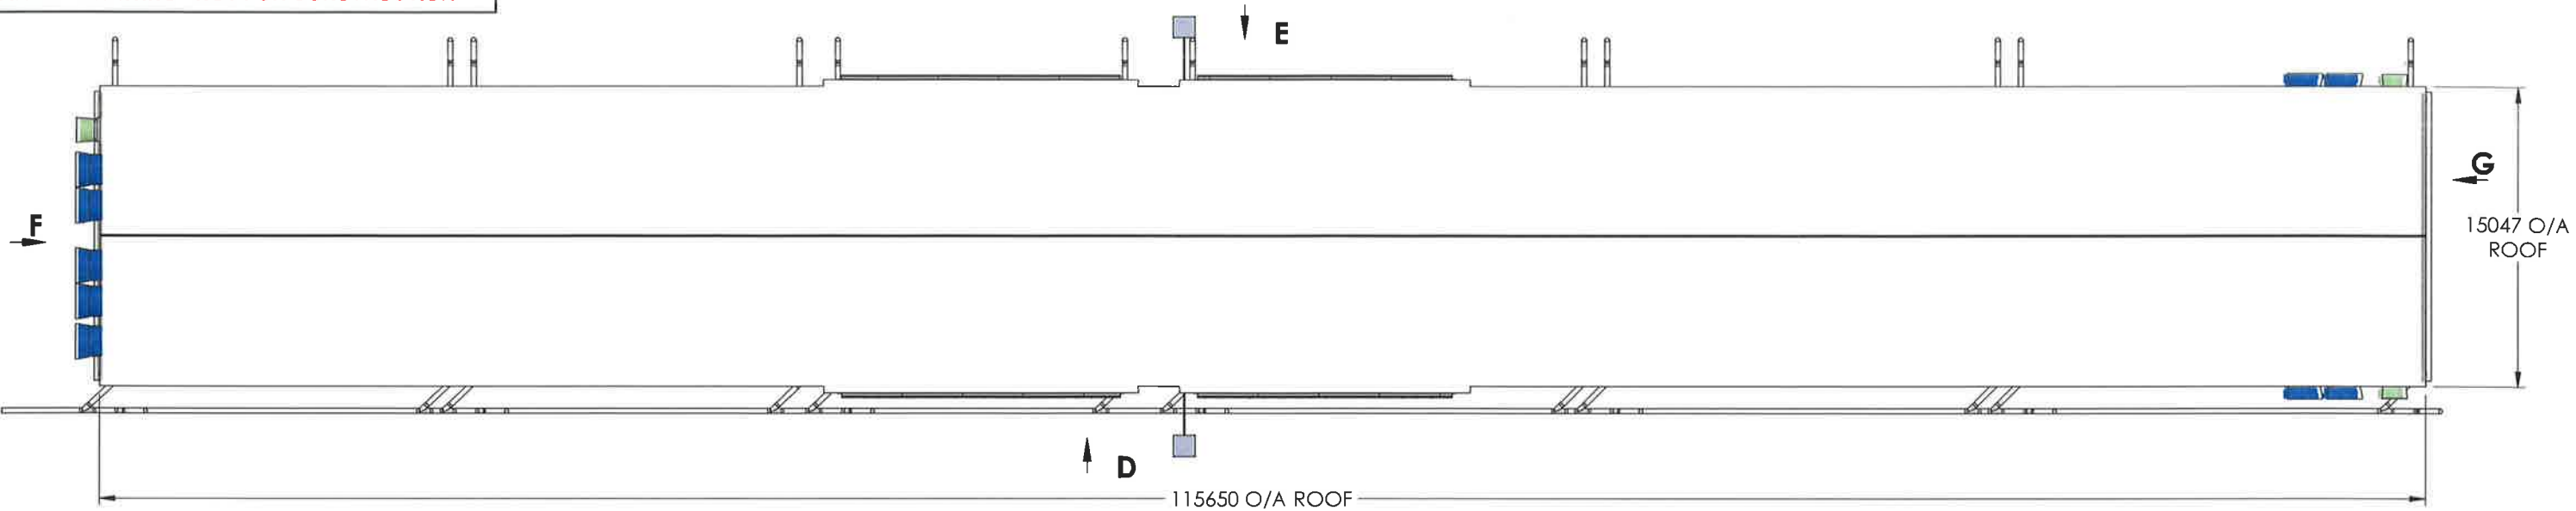

VIEW F-F
90°
SCALE 1 : 150

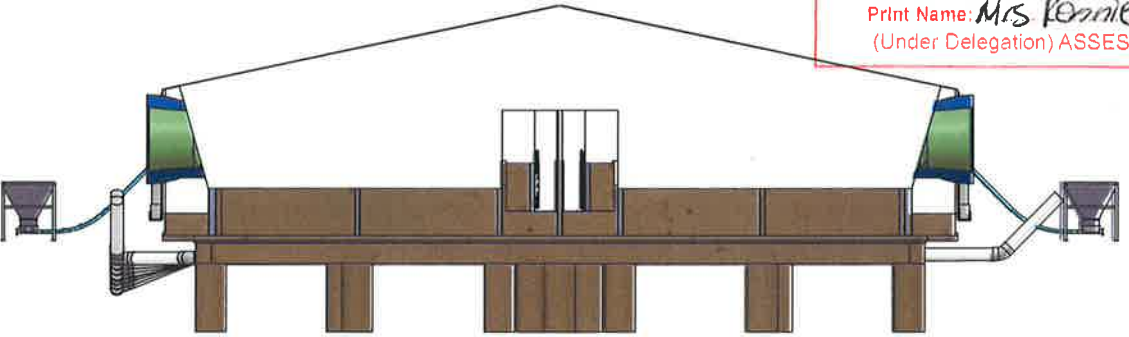

VIEW G-G
90°
SCALE 1 : 150

02	DIMENSIONS ADDED TO PAGE 2	PFH	13/07/2020
REV	DESCRIPTION	BY	DATE
FINISH REQUIRED:		UNLESS SPECIFIED REMOVE ALL SHARP EDGES AND DEBUR ALL HOLES	
TOLERANCES UNLESS OTHERWISE SPECIFIED		ALL DIMENSIONS IN mm UNLESS OTHERWISE SPECIFIED	
DIM. +/- 1		STEEL WELDS TO COMPLY WITH AS1554.1 CATEGORY G.P. U.N.O.	
ANGULAR +/- 1°		ALUMINIUM WELDS TO COMPLY WITH AS1665 U.N.O.	
HOLE CTRS. +/- 0.5			
BLAST GRADE MIN. SA2.5			
PRIMER COAT 60 - 175µm DFT			
TOP COAT 60 - 75µm DFT			




HEAD OFFICE
54 King Street
Clifton, QLD
4361
PHONE: (07)46 973 344
FAX: (07)46 973 532
www.stockyardindustries.com
Email: sales@stockyardindustries.com

DRAWN BY:	PFH	DATE:	23/04/2020
CHECKED BY:		DATE:	
APPROVED BY:			
SCALE: 1:325 DO NOT SCALE		SHEET 2 OF 3	

TITLE: PLAN AND ELEVATIONS MATING-FINISHER SHED - LAPUNYAH		SIZE	A3
DWG NO.	000661	REV.	02

NOTES:
PRELIMINARY DRAWING - NOT FOR CONSTRUCTION

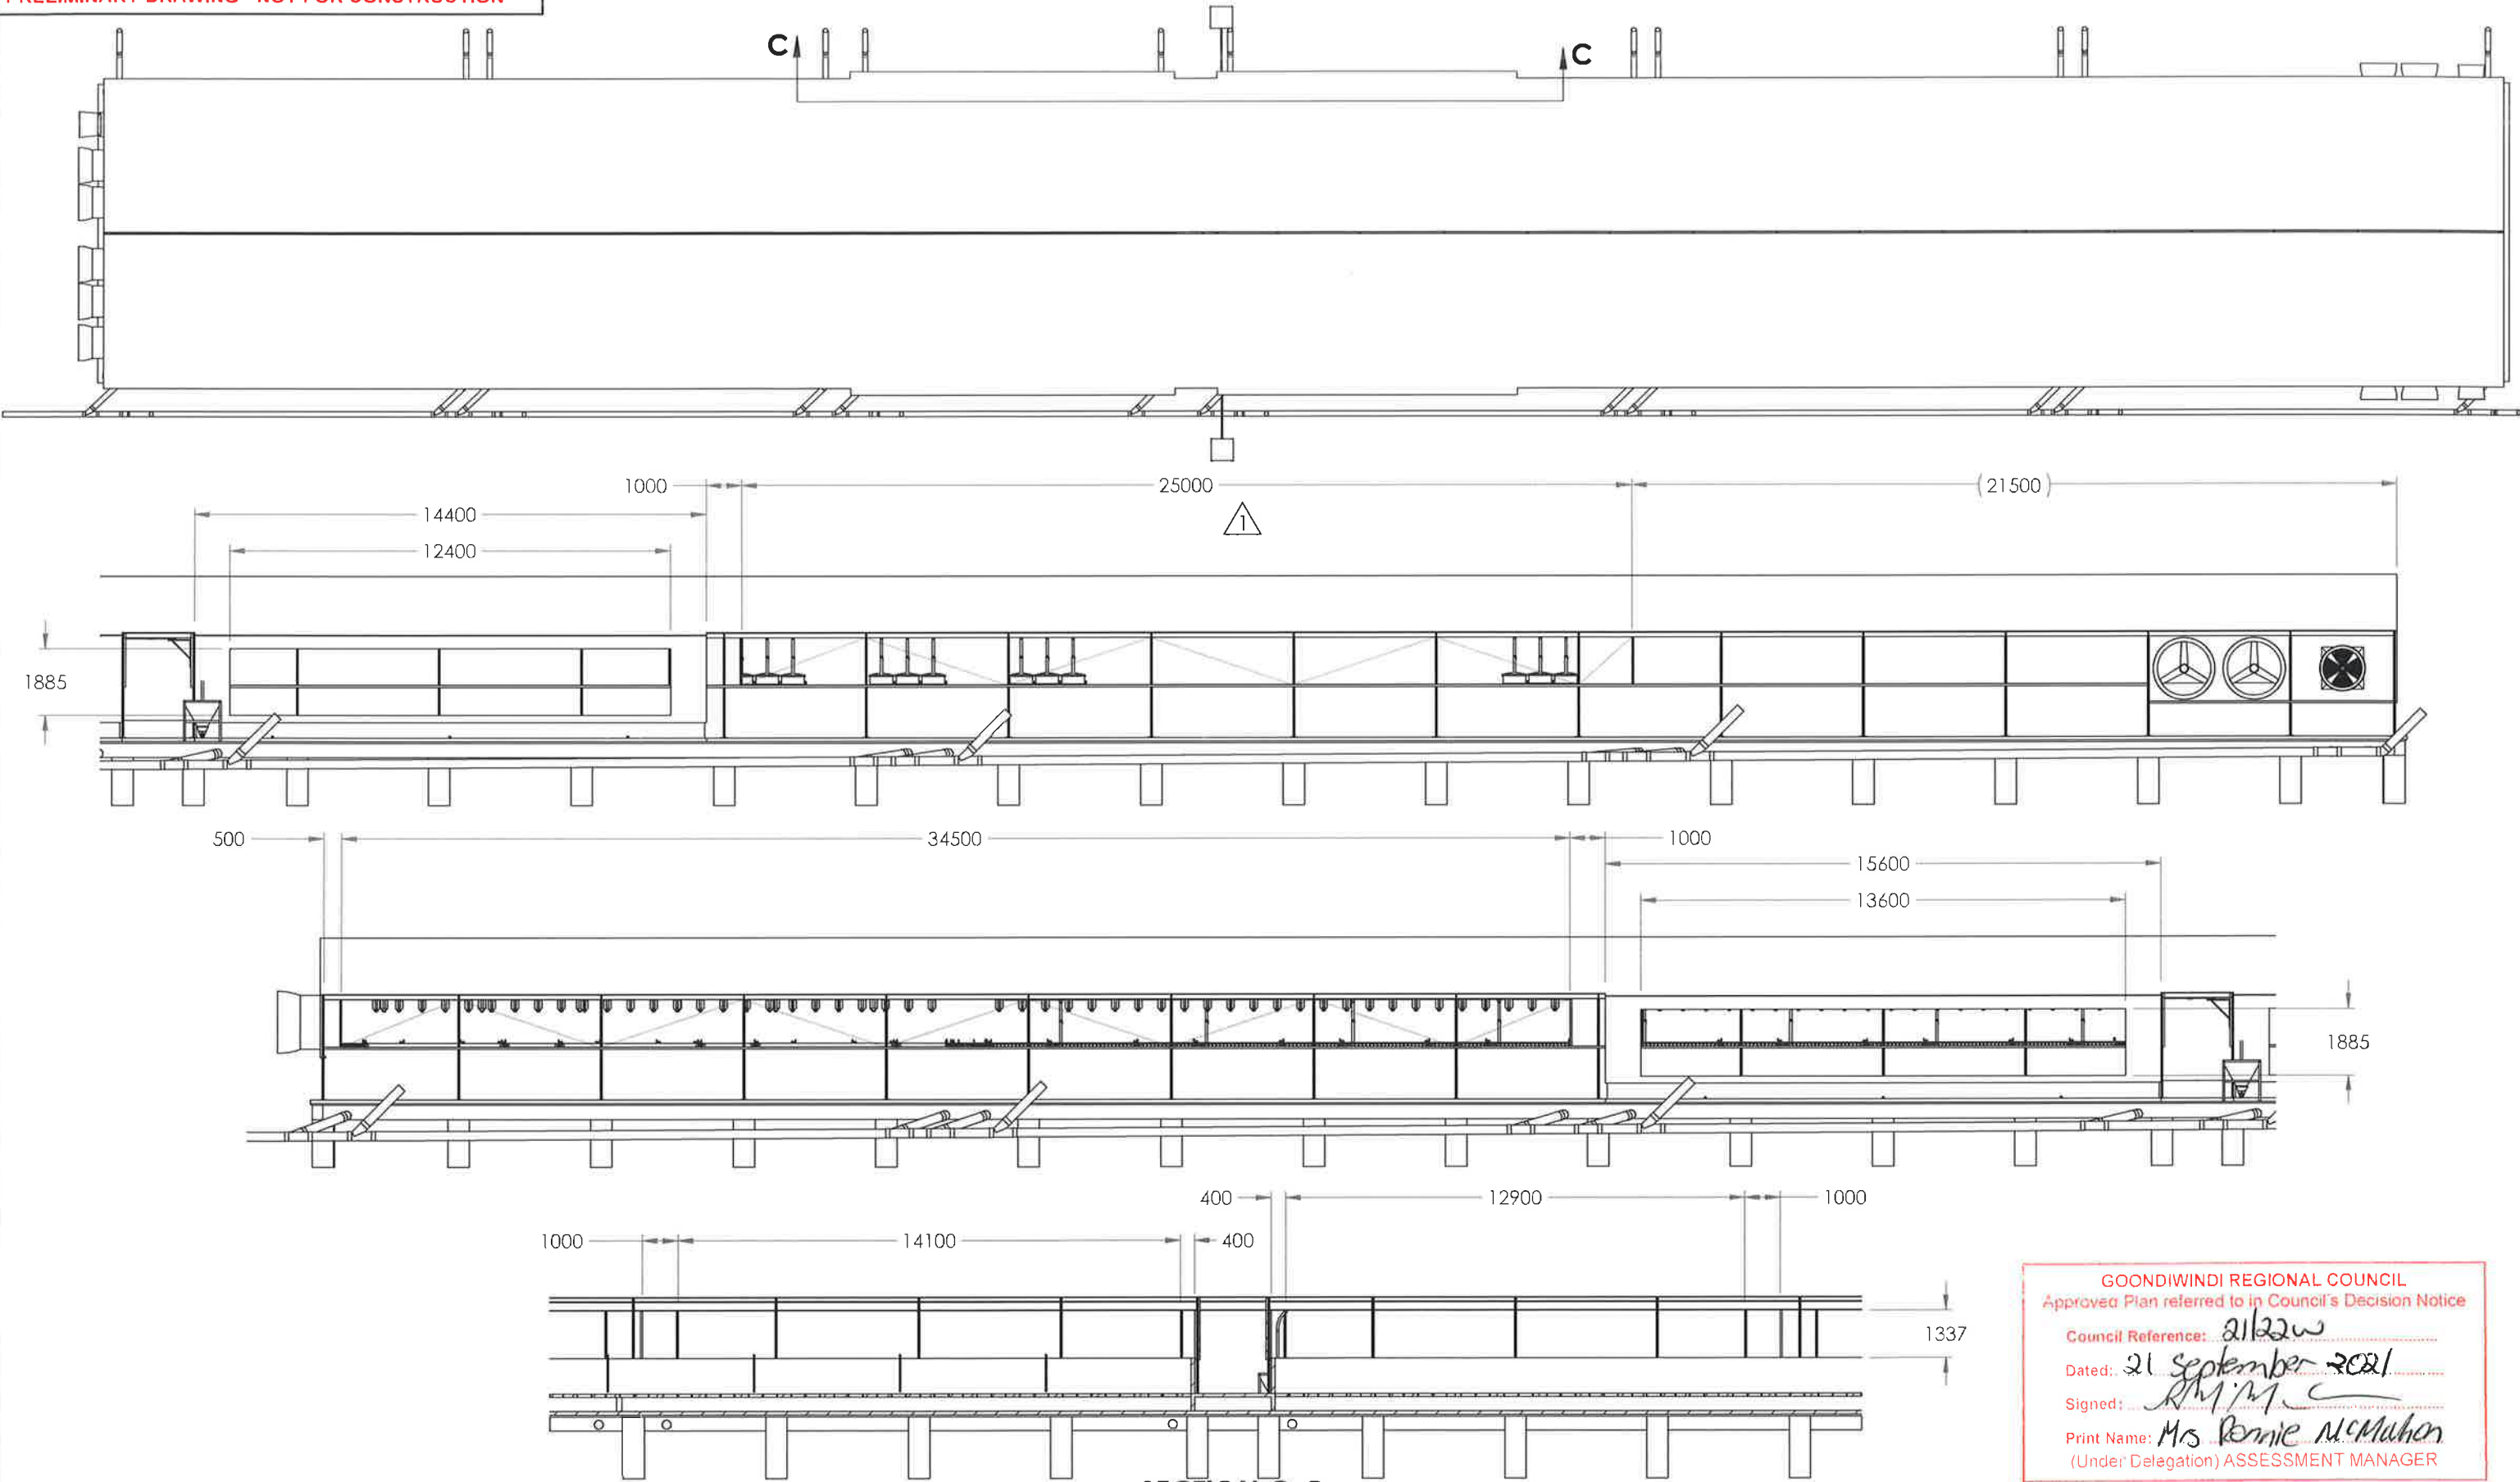

GOONDIWINDI REGIONAL COUNCIL
Approved Plan referred to in Council's Decision Notice
Council Reference: 21/22w
Dated: 21 September 2021
Signed: *R.M.M.*
Print Name: Mrs. Ronnie McMahon
(Under Delegation) ASSESSMENT MANAGER

SECTION C-C
SCALE 1 : 175

02	DIMENSIONS ADDED TO PAGE 2	PFH	13/07/2020
REV	DESCRIPTION	BY	DATE
FINISH REQUIRED:		TOLERANCES UNLESS OTHERWISE SPECIFIED	
		UNLESS SPECIFIED REMOVE ALL SHARP EDGES AND DEBUR ALL HOLES	
		ALL DIMENSIONS IN mm UNLESS OTHERWISE SPECIFIED	
		STEEL WELDS TO COMPLY WITH AS1554.1 CATEGORY G.P. U.N.O.	
		ALUMINIUM WELDS TO COMPLY WITH AS1685 U.N.O.	
		MACHINING DIM. +/- 0.05	
		ANGULAR +/- 0.05°	
		FINISH 6.4 µm	
		DIM. +/- 1	
		ANGULAR +/- 1°	
		HOLE CTRS. +/- 0.5	
		BLAST GRADE MIN. SA2.5	
		PRIMER COAT 60 - 175µm DFT	
		TOP COAT 60 - 75µm DFT	




STOCKYARD
IND. SERVICES

HEAD OFFICE
54 King Street
Clifton, QLD
4361

PHONE: (07) 46 973 344
FAX: (07) 46 973 532

www.stockyardindustries.com
Email: sales@stockyardindustries.com

DRAWN BY: PFH	DATE: 23/04/2020
CHECKED BY:	DATE:
APPROVED BY:	

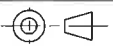


SCALE: 1:300
DO NOT SCALE

SHEET 3 OF 3

TITLE: CURTAIN APERTURES	SIZE: A3
MATING-FINISHER SHED - LAPUNYAH	REV: 02
DWG NO. 000661	

PRELIMINARY DRAWINGS
NOT FOR CONSTRUCTION

DATE	REVISION	REVISION	REMARKS

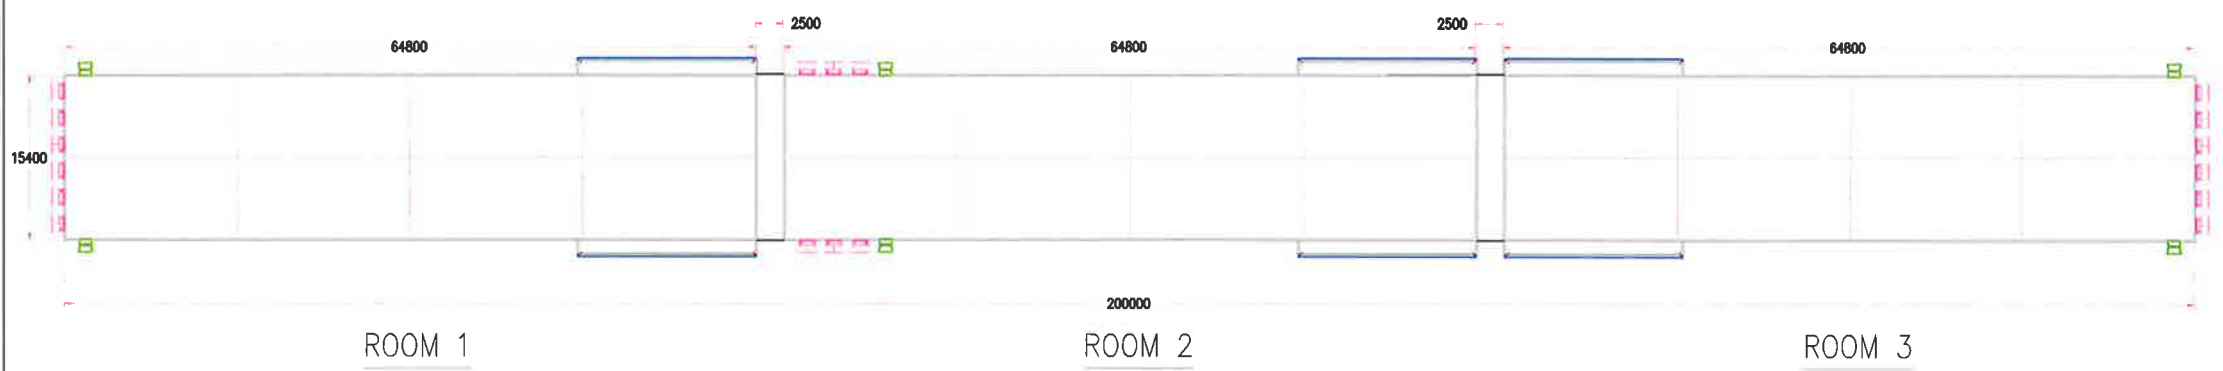


GOONDIWINDI REGIONAL COUNCIL
Approved Plan referred to in Council's Decision Notice
Council Reference: 21/22W
Dated: 21 September 2021
Signed: *[Signature]*
Print Name: Mrs. Ronnie McMahon
(Under Delegation) ASSESSMENT MANAGER

 STOCKYARD INDUSTRIES 54 KING ST, CLIFTON, QLD, 4361 AUSTRALIA TEL NO +61 7 4697 33 44 FAX NO +61 7 4697 35 32 EMAIL: sales@stockyardindustries.com	CPC		DRAWN BY	PGG
	SHED LAYOUT		DATE DRAWN	07/09/20
	FINISHER SHED		REVISION No.	
	SCALE:	NTS A4	DATE REVISION	
	DIMENSIONS IN MILLIMETER		DRAWING No.	CPPND70920R00A00

PRELIMINARY DRAWINGS
NOT FOR CONSTRUCTION

DATE	REVISION	REVISION	REMARKS
------	----------	----------	---------

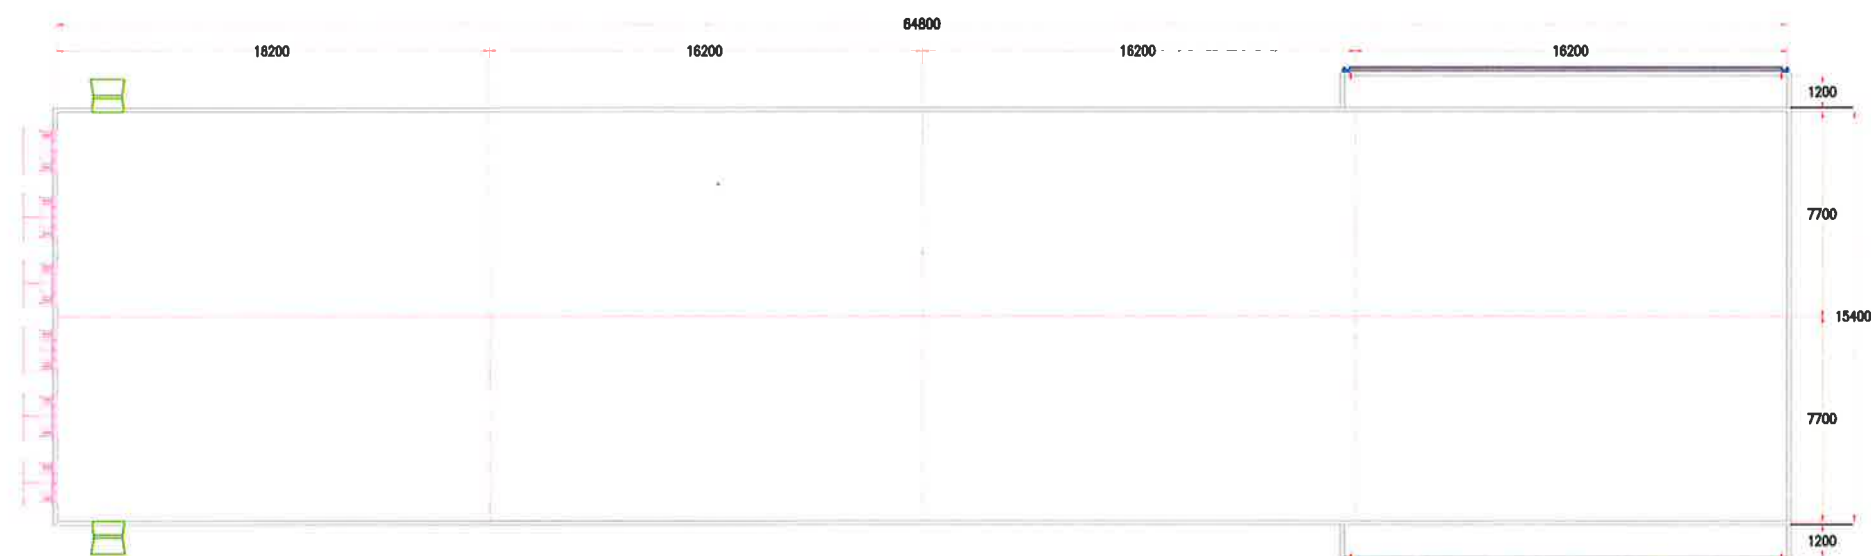

GOONDIWINDI REGIONAL COUNCIL
Approved Plan referred to in Council's Decision Notice

Council Reference: 21/22W
Dated: 21 September 2021
Signed: *R.M.M.*
Print Name: Mrs Rennie McMahen
(Under Delegation) ASSESSMENT MANAGER




54 KING ST., CLIFTON, QLD, 4361 AUSTRALIA
TEL NO. +61 7 4697 33 44
FAX NO. +61 7 4697 35 32
EMAIL: info@stockyardindustries.com

CPC	DRAWN BY	PGG
LAYOUT	DATE DRAWN	07/09/20
FINISHER SHED – ROOM 1 & 3	REVISION No.	
SCALE: NTS A4	DATE REVISION	
DIMENSIONS IN MILLIMETER	DRAWING No.	C/PFD070920R00B00

PRELIMINARY DRAWINGS
NOT FOR CONSTRUCTION

DATE	REVISION	REVISION	REMARKS

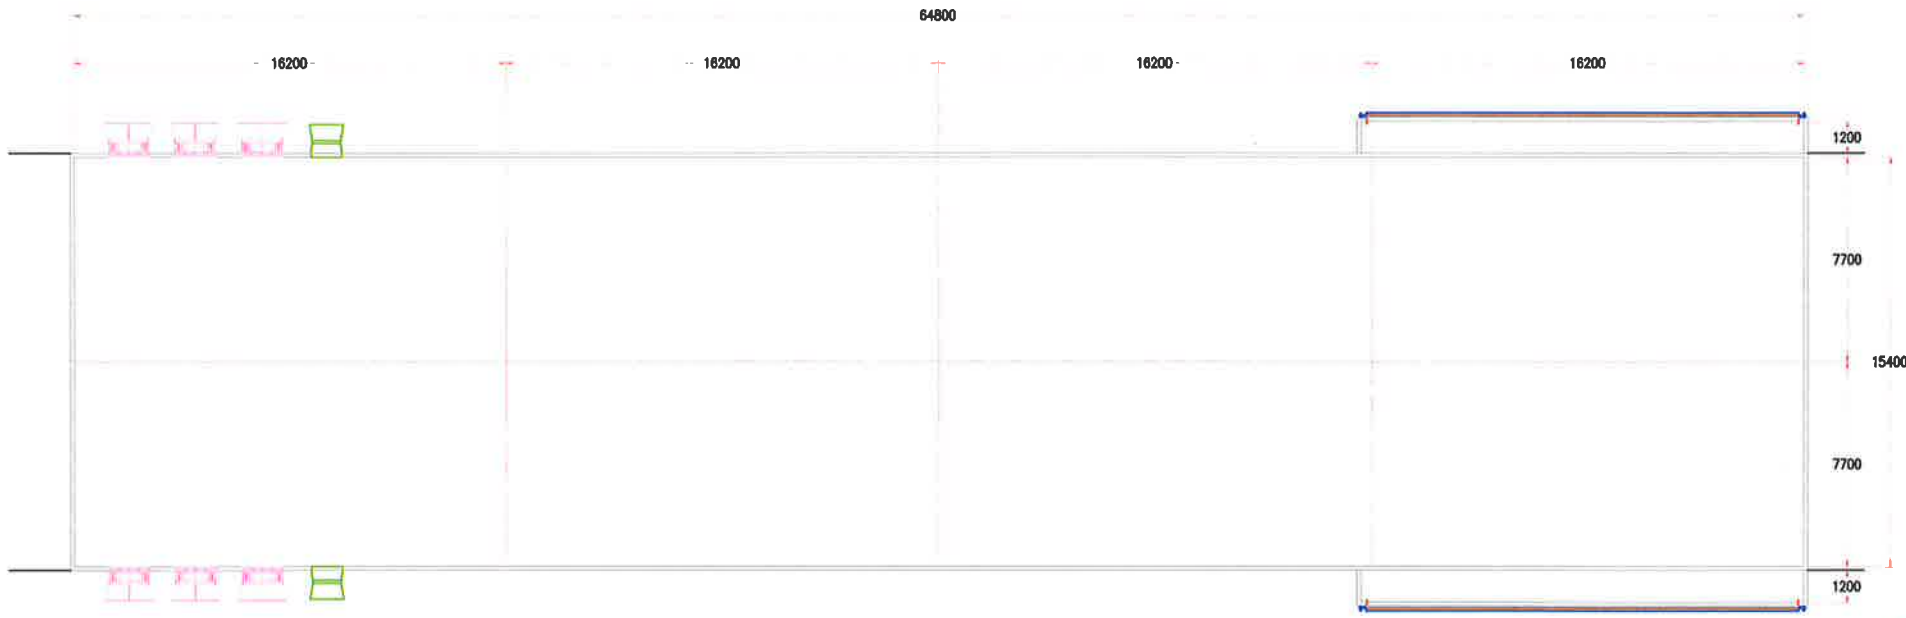


GOONDIWINDI REGIONAL COUNCIL
Approved Plan referred to in Council's Decision Notice
Council Reference: 21/22w
Dated: 21 September 2021
Signed: *Rm'm*
Print Name: Mrs Rosalee McWhirter
(Under Delegation) ASSESSMENT MANAGER


 54 KING ST. EUMPTON, QLD 4361 AUSTRALIA TEL NO +61 7 4697 33 44 FAX NO +61 7 4697 35 32 EMAIL: sales@stockyardindustries.com	CPC		DRAWN BY	PGG
	LAYOUT		DATE DRAWN	07/09/20
	FINISHER SHED – ROOM 2		REVISION No.	
	SCALE:	NTS A4	DATE REVISION	
	DIMENSIONS IN MILLIMETER		DRAWING No.	CPFND0920R00C00

PRELIMINARY DRAWINGS
NOT FOR CONSTRUCTION

DATE	REVISION	REVISION	REMARKS
------	----------	----------	---------

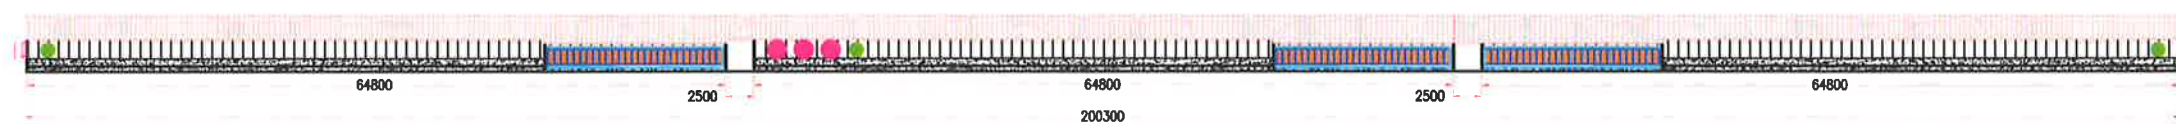


SIDE WALL ELEVATION

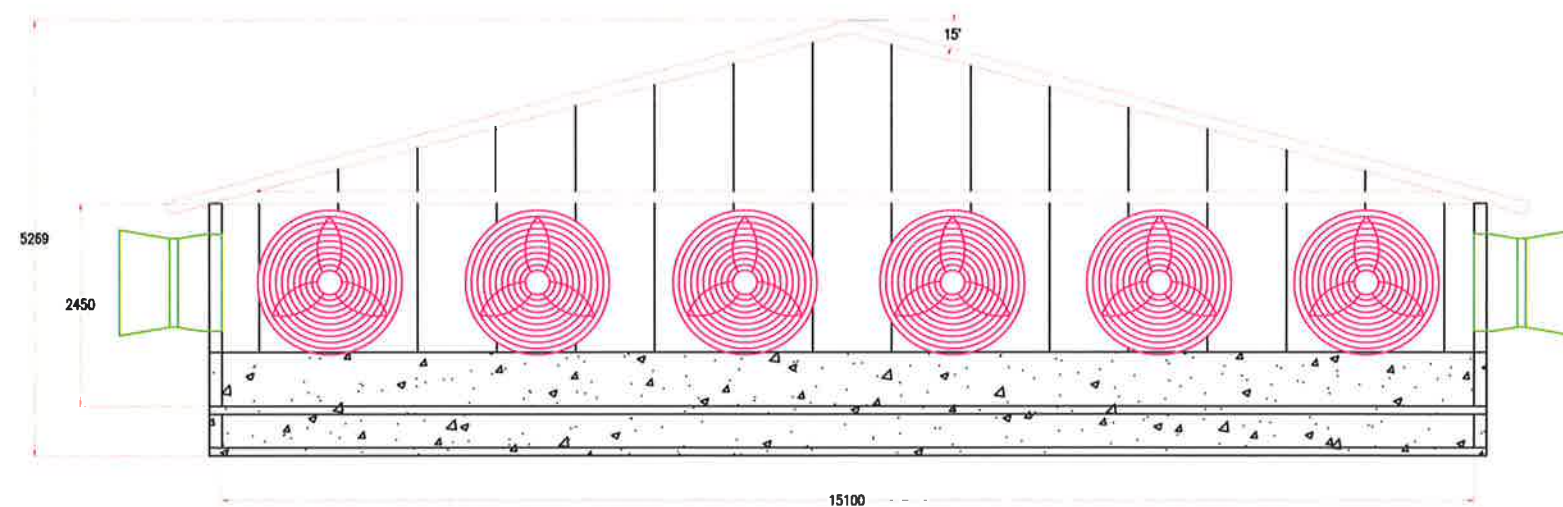

END WALL ELEVATION


GOONDIWINDI REGIONAL COUNCIL
Approved Plan referred to in Council's Decision Notice
Council Reference: 21k2w
Dated: 21 September 2021
Signed: RM M
Print Name: Mrs Rennie McMahon
(Under Delegation) ASSESSMENT MANAGER

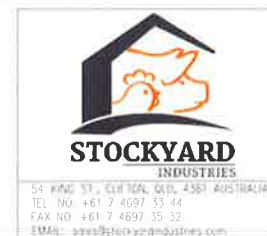

CPC	DRAWN BY	PGG
ELEVATIONS	DATE DRAWN	07/09/20
FINISHER SHED	REVISION No.	
SCALE: NTS A4	DATE REVISION	
DIMENSIONS IN MILLIMETER	DRAWING No.	CPTND-0920R00003

PRELIMINARY DRAWINGS
NOT FOR CONSTRUCTION

DATE	REVISION	REVISION	REMARKS

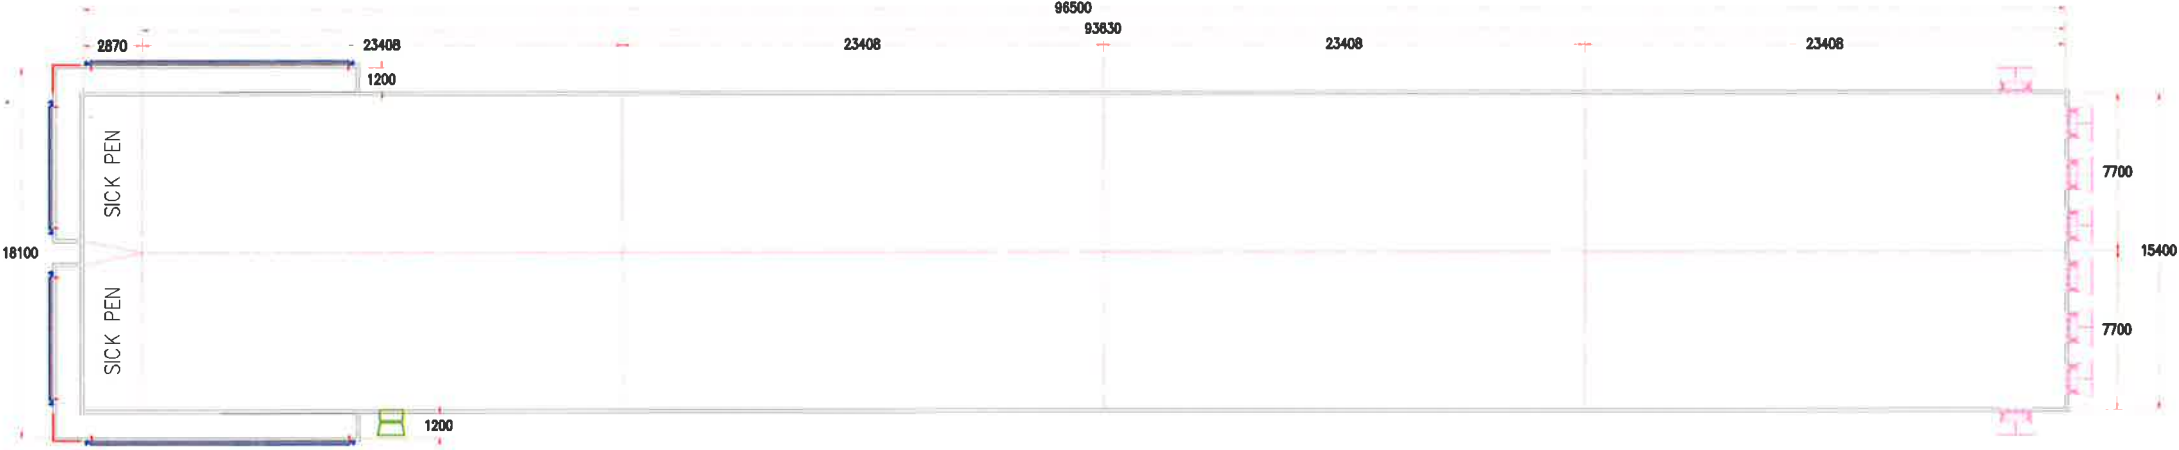


GOONDIWINDI REGIONAL COUNCIL
Approved Plan referred to in Council's Decision Notice
Council Reference: 21/22 W
Dated: 21 September 2021
Signed: R.M.M.
Print Name: Mrs. Rennie McMahon
(Under Delegation) ASSESSMENT MANAGER

 STOCKYARD INDUSTRIES 54 KING ST., CLIFTON, QLD, 4361 AUSTRALIA TEL NO +61 7 4697 33 44 FAX NO +61 7 4697 35 32 EMAIL - sales@stockyardindustries.com	CPC	DRAWN BY	PGC
	LAYOUT	DATE DRAWN	07/09/20
	GROWER SHED	REVISION No.	
	SCALE: NTS A4	DATE REVISION	
	DIMENSIONS IN MILLIMETER	DRAWING No.	CPG5070920R00A00

PRELIMINARY DRAWINGS
NOT FOR CONSTRUCTION

DATE	REVISION	REVISION	REMARKS

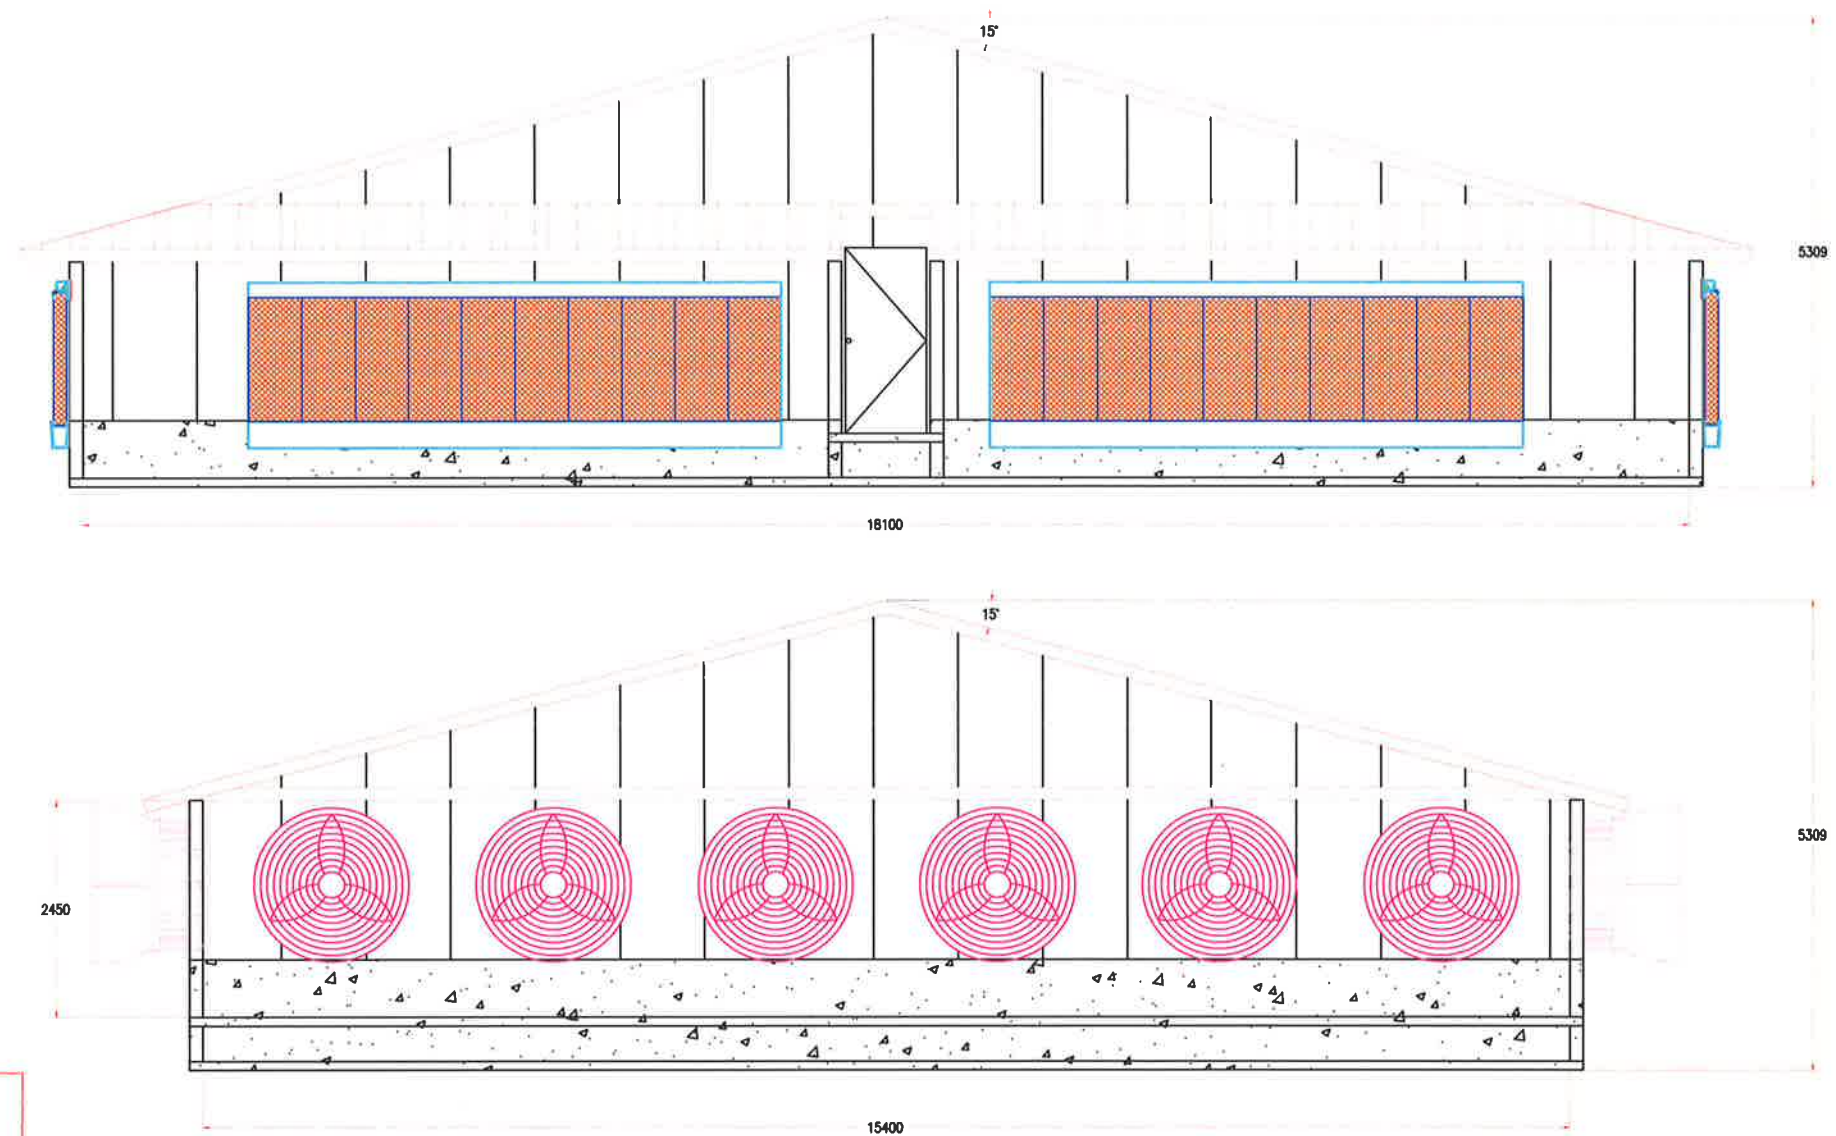

GOONDIWINDI REGIONAL COUNCIL
Approved Plan referred to in Council's Decision Notice
Council Reference: 21/22 W
Dated: 21 September 2021
Signed: RM
Print Name: Mrs. Ronnie McMahon
(Under Delegation) ASSESSMENT MANAGER





54 KIRK ST., CLIFTON QLD, 4361 AUSTRALIA
TEL NO +61 7 4697 33 44
FAX NO +61 7 4697 35 32
EMAIL = sales@stockyardindustries.com

CPC	DRAWN BY	PCG
END WALL ELEVATIONS	DATE DRAWN	07/09/20
GROWER SHED	REVISION No.	
SCALE: NTS A4	DATE REVISION	
DIMENSIONS IN MILLIMETER	DRAWING No.	CPC5070920R00B00

PRELIMINARY DRAWINGS
NOT FOR CONSTRUCTION

DATE	REVISION	REVISION	REMARKS

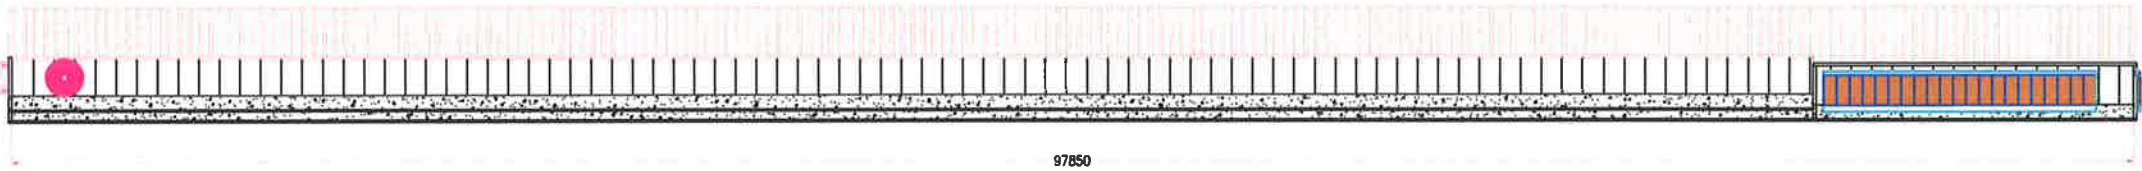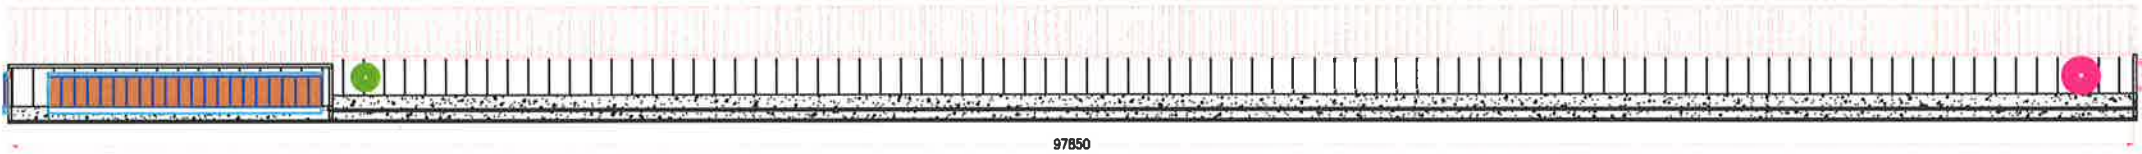


GOONDIWINDI REGIONAL COUNCIL
Approved Plan referred to in Council's Decision Notice
Council Reference: 21/22aw
Dated: 21 September 2021
Signed: *[Signature]*
Print Name: Mrs Renée McMahon
(Under Delegation) ASSESSMENT MANAGER

 24 KING ST, CLIFTON QLD 4361 AUSTRALIA TEL NO +61 7 4697 33 44 FAX NO +61 7 4697 35 32 EMAIL: info@stockyardindustries.com	CPC		DRAWN BY	PGC
	SIDE WALL ELEVATIONS		DATE DRAWN	07/09/20
	GROWER SHED		REVISION No.	
	SCALE:	NTS A4	DATE REVISION	
	DIMENSIONS IN MILLIMETER		DRAWING No.	CPC5070920R00800

PRELIMINARY DRAWINGS
NOT FOR CONSTRUCTION

DATE	REVISION	REVISION	REMARKS


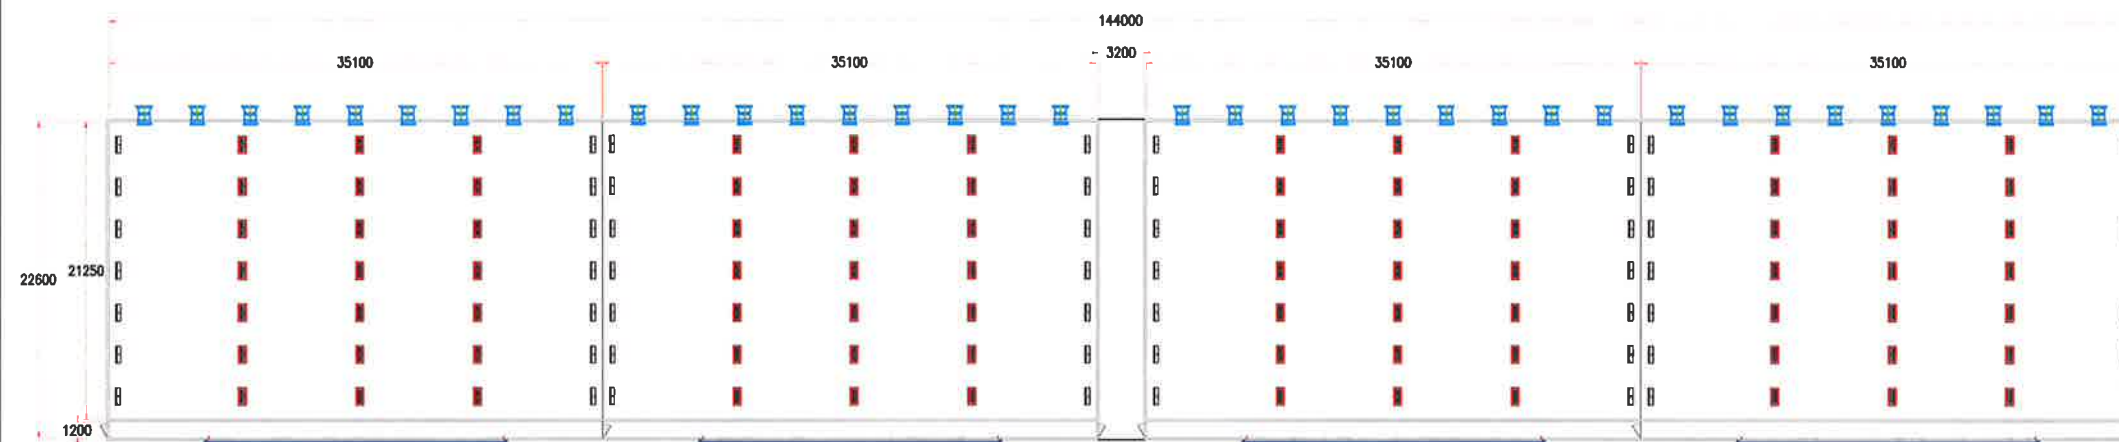


GOONDIWINDI REGIONAL COUNCIL
Approved Plan referred to in Council's Decision Notice
Council Reference: 21/22aw
Dated: 21 September 2021
Signed: *R.M.M.*
Print Name: Mrs. Rennie McMillan
(Under Delegation) ASSESSMENT MANAGER


 STOCKYARD INDUSTRIES 54 KING ST., CLIFTON, QLD, 4561 AUSTRALIA TEL NO +61 7 4697 33 44 FAX NO +61 7 4697 35 32 EMAIL - sales@stockyardindustries.com	CPC		DRAWN BY	PGC
	LAYOUT		DATE DRAWN	07/09/20
	NURSERY SHED		REVISION No.	
	SCALE:	NTS A4	DATE REVISION	
	DIMENSIONS IN MILLIMETER		DRAWING No.	CPN5070920R00A00

PRELIMINARY DRAWINGS
NOT FOR CONSTRUCTION

DATE	REVISION	REVISION	REMARKS

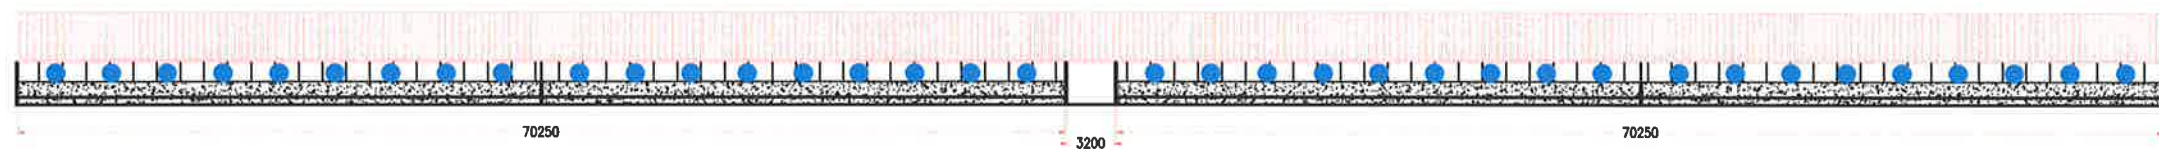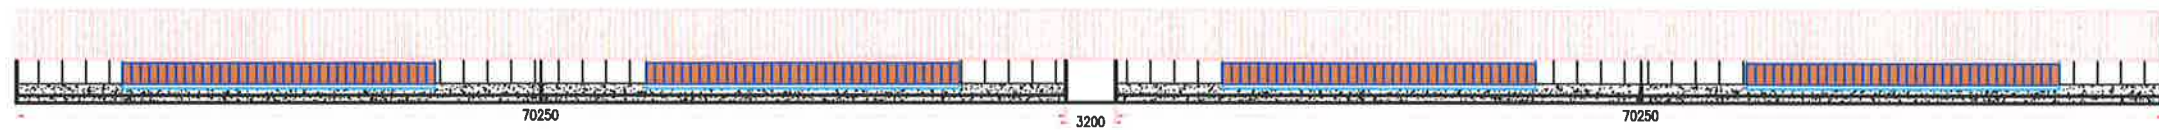


END WALL ELEVATIONS

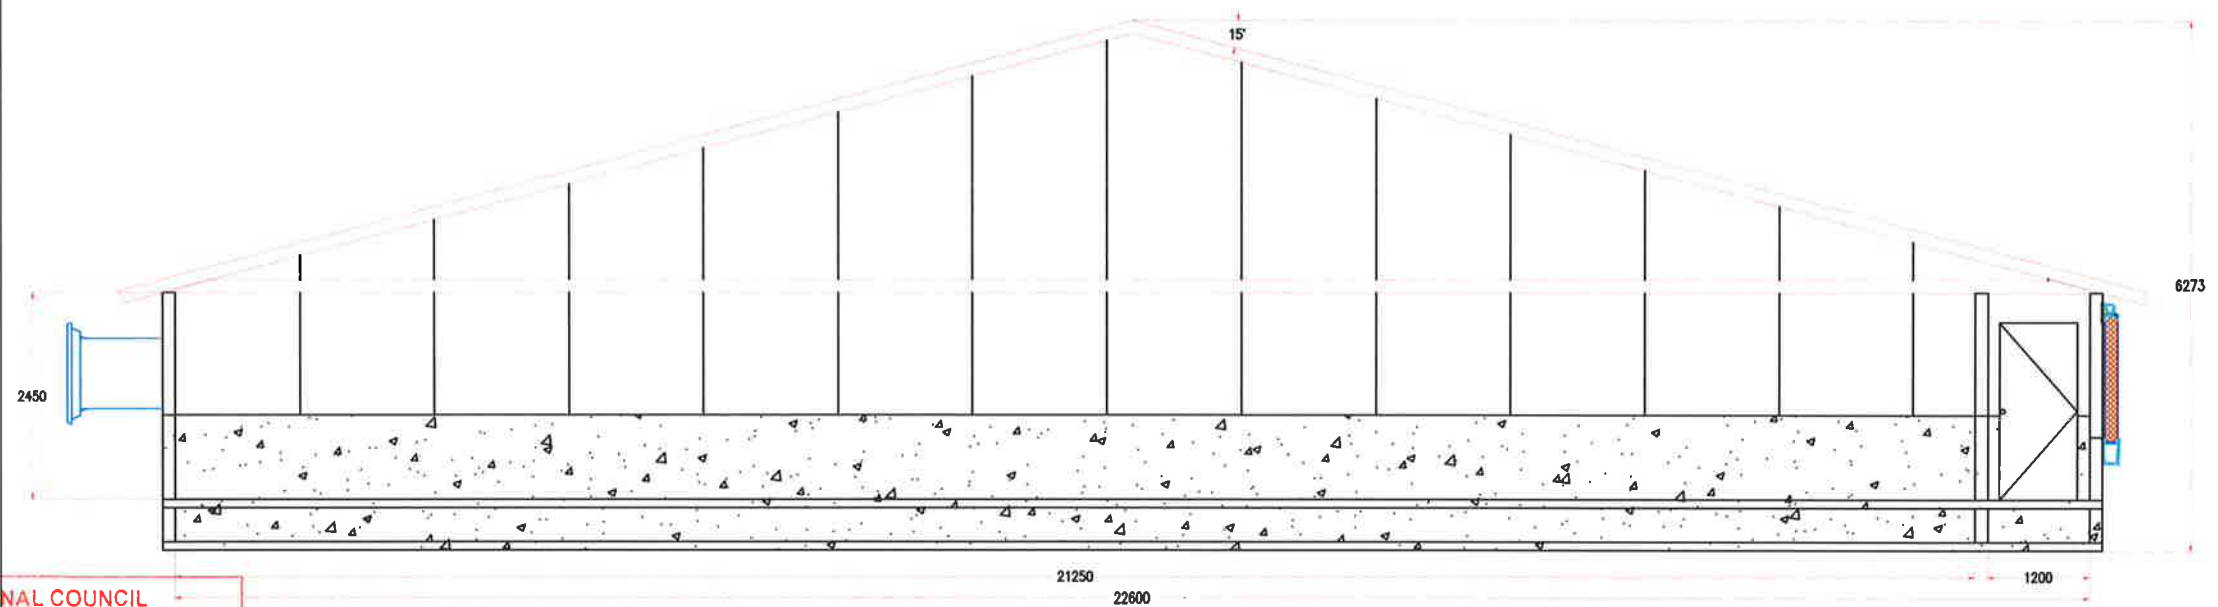


END WALL ELEVATIONS

GOONDIWINDI REGIONAL COUNCIL
Approved Plan referred to in Council's Decision Notice
Council Reference: 21/22W
Dated: 21 September 2021
Signed: *R.M.M.*
Print Name: Mrs Ronnie McMahon
(Under Delegation) ASSESSMENT MANAGER

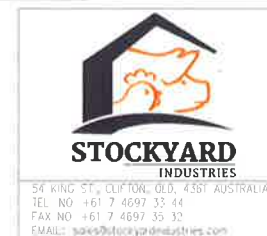

CPC	DRAWN BY	PCG
ELEVATIONS	DATE DRAWN	07/09/20
NURSERY SHED	REVISION No.	
SCALE: NTS A4	DATE REVISION	
DIMENSIONS IN MILLIMETER	DRAWING No.	CPW5070920R00B 00

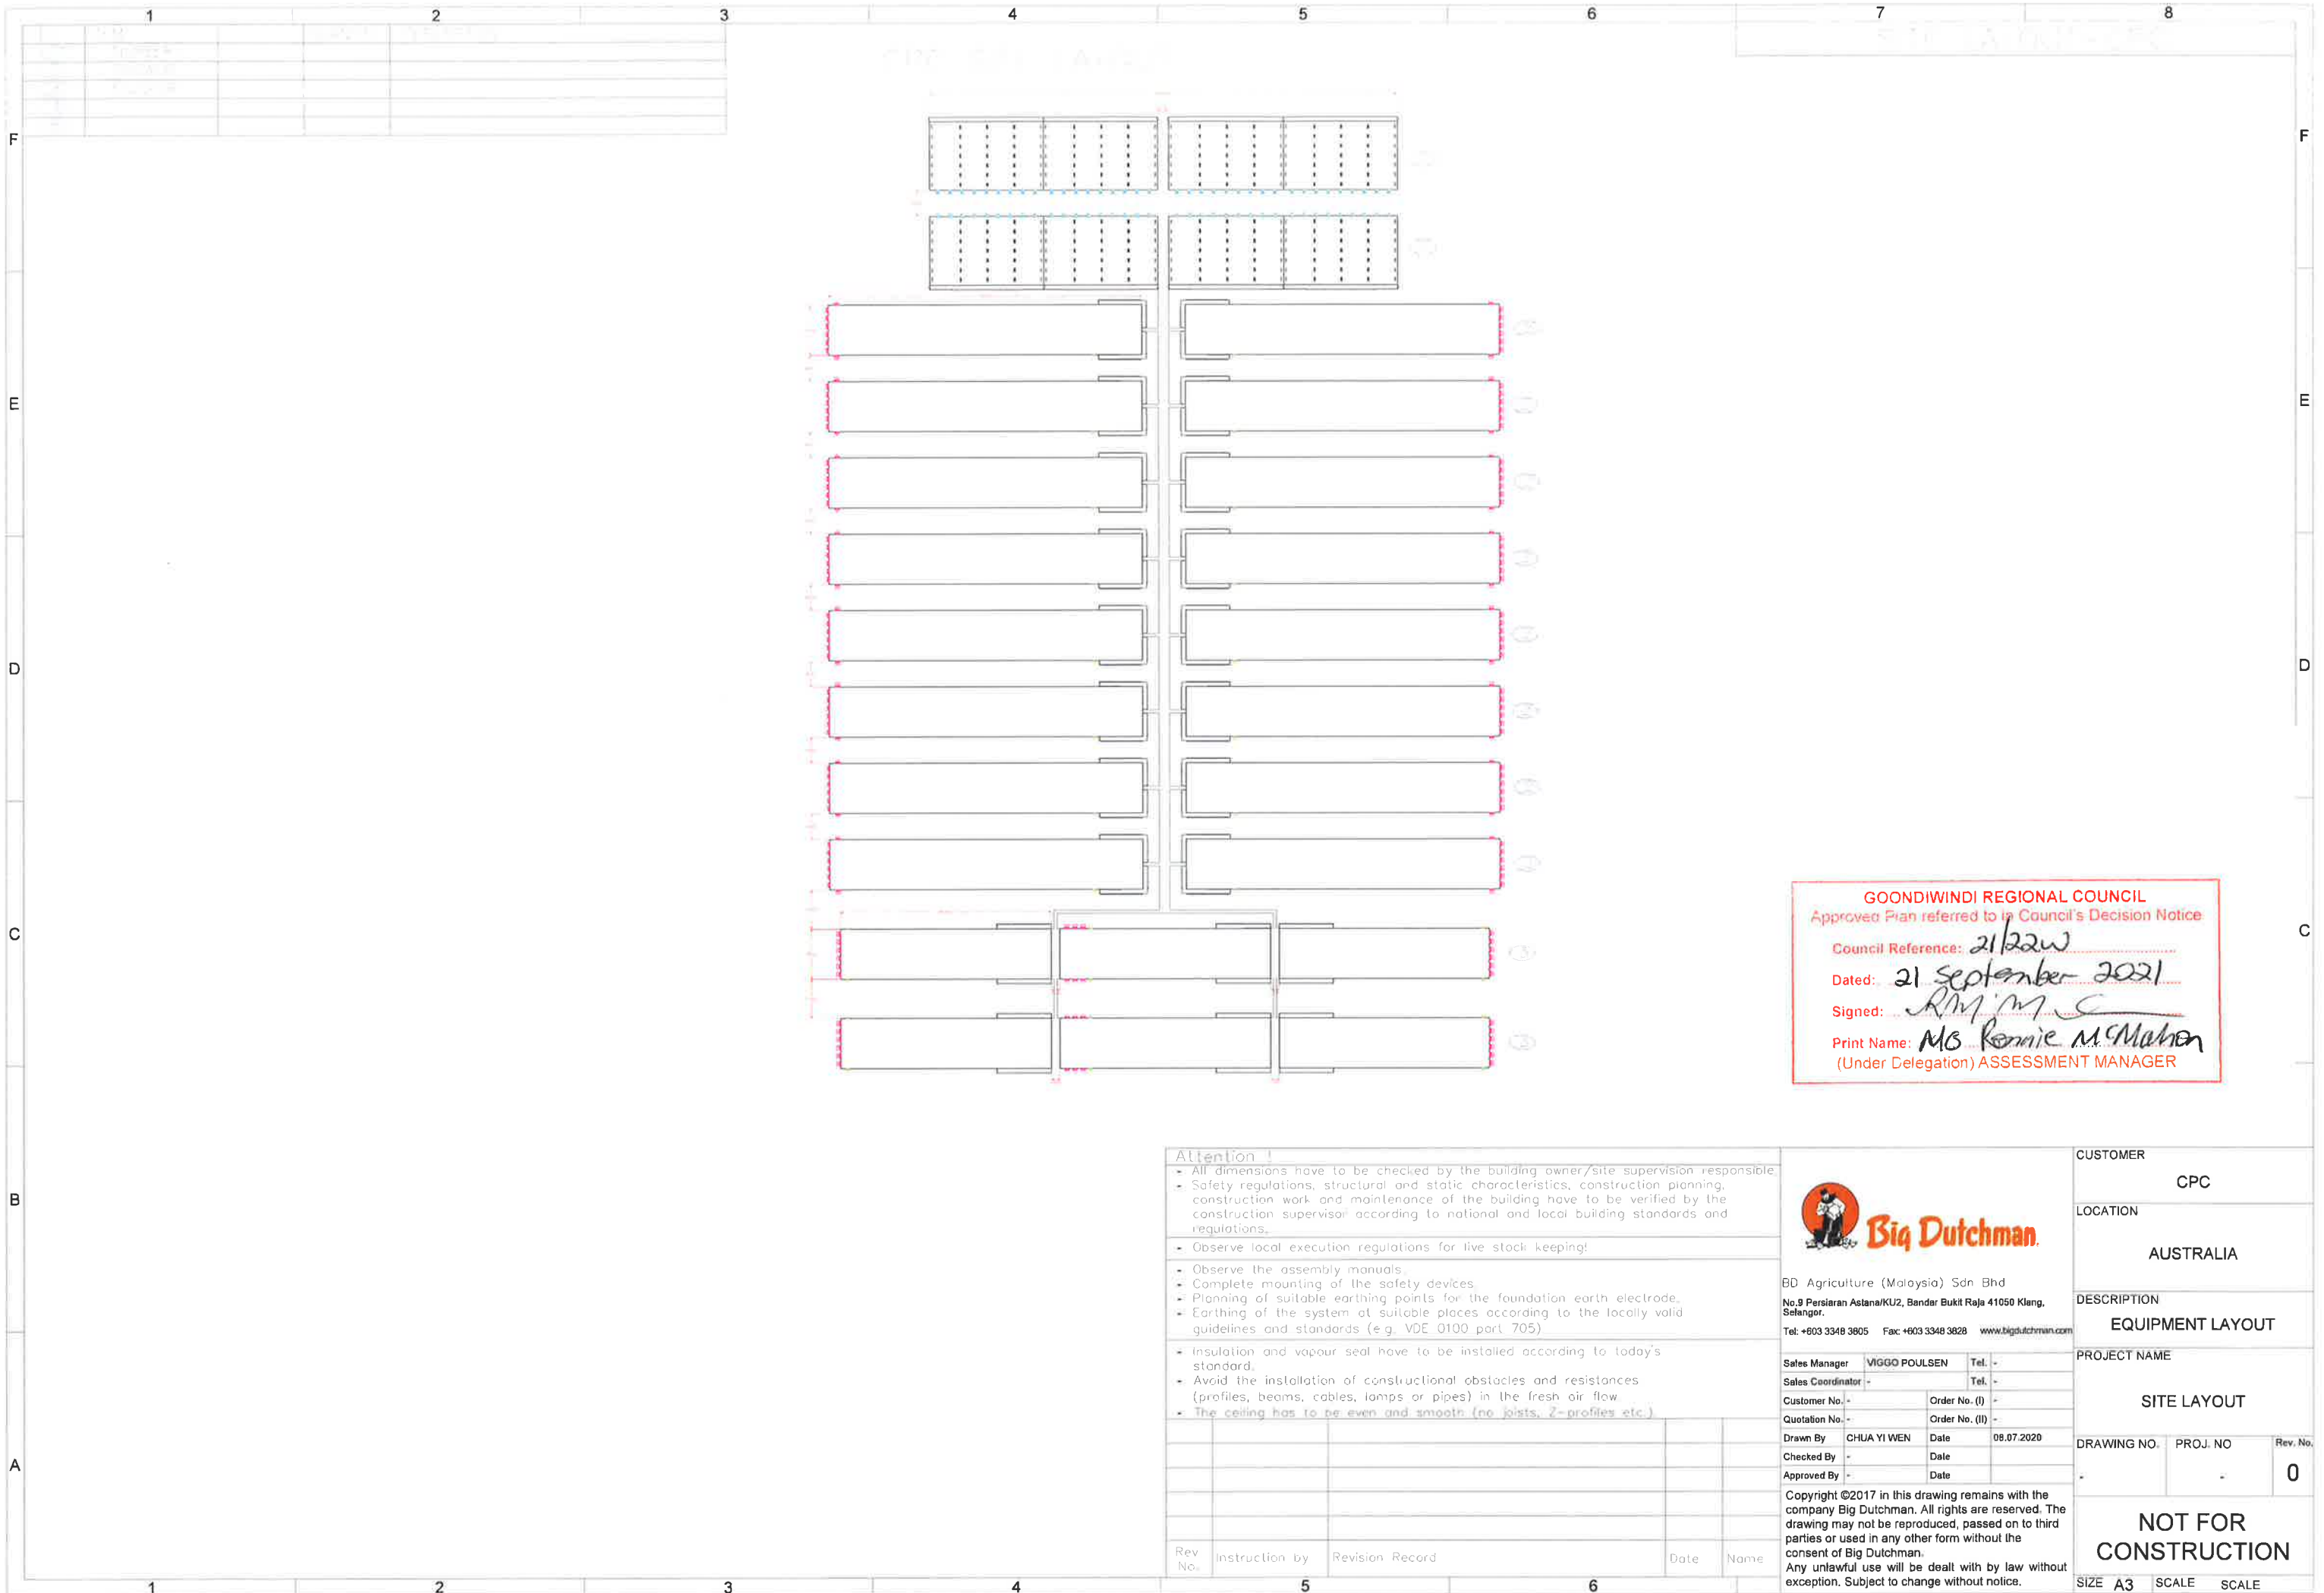


GOONDIWINDI REGIONAL COUNCIL
Approved Plan referred to in Council's Decision Notice
Council Reference: 21/22w
Dated: 21 September 2021
Signed: *[Signature]*
Print Name: Ms. Kennie McMahon
(Under Delegation) ASSESSMENT MANAGER

Attention !				
• All dimensions have to be checked by the building owner/site supervision responsible.				
• Safety regulations, structural and static characteristics, construction planning, construction work and maintenance of the building have to be verified by the construction supervisor according to national and local building standards and regulations.				
• Observe local execution regulations for live stock keeping!				
• Observe the assembly manuals.				
• Complete mounting of the safety devices.				
• Planning of suitable earthing points for the foundation earth electrode.				
• Earthing of the system at suitable places according to the locally valid guidelines and standards (e.g. VDE 0100 part 705)				
• Insulation and vapour seal have to be installed according to today's standard.				
• Avoid the installation of constructional obstacles and resistances (profiles, beams, cables, lamps or pipes) in the fresh air flow.				
• The ceiling has to be even and smooth (no joists, Z-profiles etc.)				
Rev. No.	Instruction by	Revision Record	Date	Name

		CUSTOMER		CPC
BD Agriculture (Malaysia) Sdn Bhd No.9 Persiaran Astana/KU2, Bandar Bukit Raja 41050 Klang, Selangor. Tel: +603 3348 3805 Fax: +603 3348 3828 www.bigdutchman.com		LOCATION		AUSTRALIA
Sales Manager: VIGGO POULSEN Sales Coordinator: - Customer No.: - Quotation No.: - Drawn By: CHUA YI WEN Checked By: - Approved By: -		DESCRIPTION		EQUIPMENT LAYOUT
Tel.: - Order No. (I): - Order No. (II): - Date: 08.07.2020		PROJECT NAME		SITE LAYOUT
Copyright ©2017 in this drawing remains with the company Big Dutchman. All rights are reserved. The drawing may not be reproduced, passed on to third parties or used in any other form without the consent of Big Dutchman. Any unlawful use will be dealt with by law without exception. Subject to change without notice.		DRAWING NO.	PROJ. NO.	Rev. No. 0
NOT FOR CONSTRUCTION		SIZE A3	SCALE	SCALE

PRELIMINARY DRAWINGS
NOT FOR CONSTRUCTION

DATE	REVISION	REVISION	REMARKS
------	----------	----------	---------

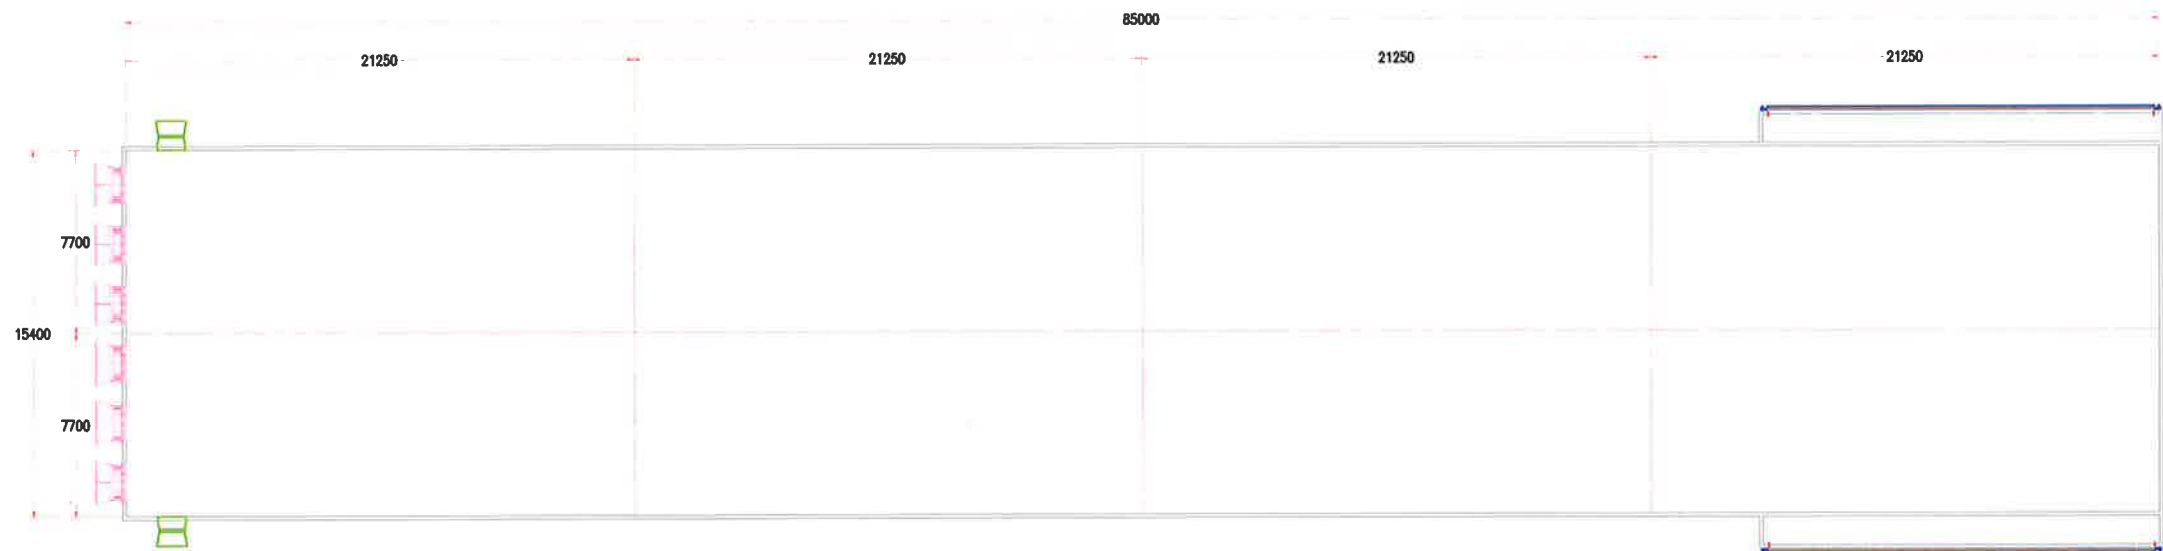


GOONDIWINDI REGIONAL COUNCIL
Approved Plan referred to in Council's Decision Notice
Council Reference: 21/22W
Dated: 21 September 2021
Signed: *Rennie McArthur*
Print Name: Mrs Rennie McArthur
(Under Delegation) ASSESSMENT MANAGER


 STOCKYARD INDUSTRIES 54 KING ST, CLIFTON, QLD, 4301 AUSTRALIA TEL NO: +61 7 4697 33 44 FAX NO: +61 7 4697 35 32 EMAIL: sales@stockyardindustries.com	WILGA RIDGE		DRAWN BY	PGG
	SHED LAYOUT		DATE DRAWN	07/13/20
	FINISHER SHED		REVISION No.	
	SCALE:	NTS A4	DATE REVISION	
	DIMENSIONS IN MILLIMETER		DRAWING No.	WRFNO:0920R00A00

PRELIMINARY DRAWINGS
NOT FOR CONSTRUCTION

DATE	REVISION	REVISION	REMARKS

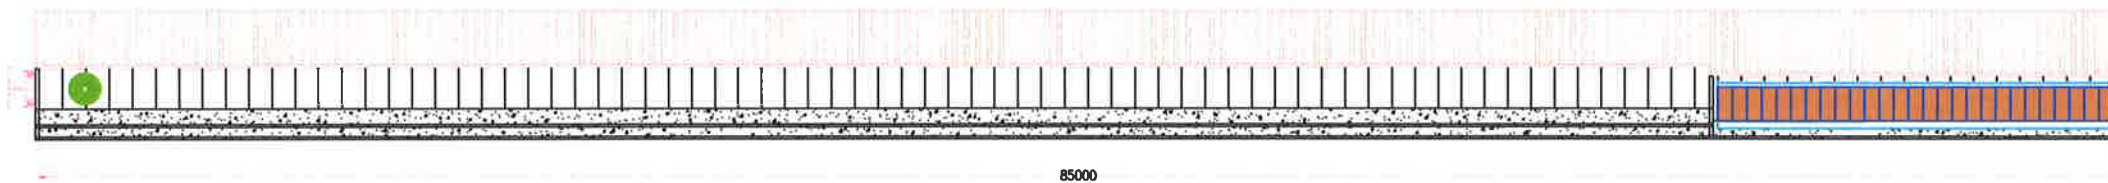

SIDE WALL ELEVATION

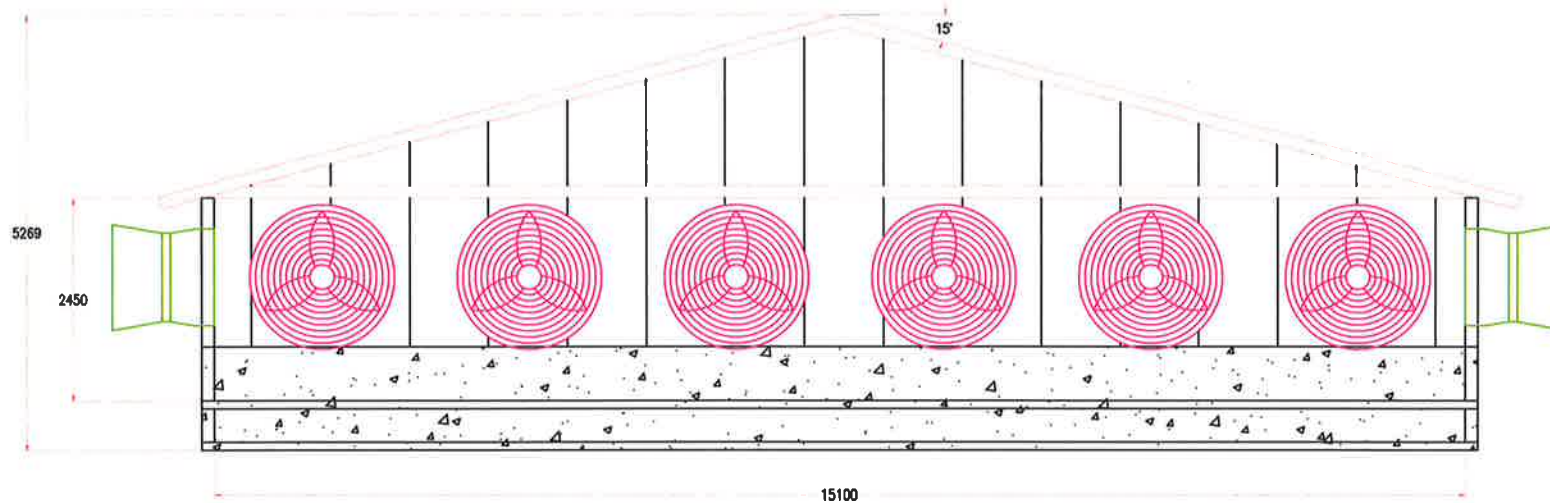

END WALL ELEVATION

GOONDIWINDI REGIONAL COUNCIL
Approved Plan referred to in Council's Decision Notice
Council Reference: 2162w
Dated: 21 September 2021
Signed: *R.M.M.C.*
Print Name: Mrs Rennie McMahon
(Under Delegation) ASSESSMENT MANAGER

 54 KING ST, CLIFTON, QLD, 4301 AUSTRALIA TEL NO +61 7 4697 33 44 FAX NO +61 7 4697 35 32 EMAIL: sales@stockyardindustries.com	WILGA RIDGE		DRAWN BY	PCG
	ELEVATIONS		DATE DRAWN	07/13/20
	FINISHER SHED		REVISION No.	
	SCALE:	NTS A4	DATE REVISION	
DIMENSIONS IN MILLIMETER			DRAWING No.	WRFND71320R03000



Attachment 3 – Infrastructure Charges Notice





Goondiwindi Customer Service
Centre
4 McLean Street
Goondiwindi
Inglewood Customer Service
Centre
18 Elizabeth Street
Inglewood

Locked Mail Bag 7
Inglewood QLD 4387

Telephone: 07 4671 7400
Fax: 07 4671 7433

Email: mail@grc.qld.gov.au

Infrastructure Charges Notice

Address	Calnbrook Road, Lundavra & Moonie Highway, Southwood
Owner	John Beauchamp Cameron & Kenneth Beauchamp Cameron
Applicant	SP Northern Farming Operations Pty Ltd C/- Agricultural Development Services Australia
Application No.	21/22W
Lot and Survey Plan	Lot 8 on CVN282, Lot 9 on CVN282, Lot 13 on CVN282, Lot 16 on CVN282 and Lot 9 on PG246
Date	21 September 2021
Approval	Development Permit – Material Change of Use

Development Application Details
"Rural activities" - "Intensive animal industry" (Expansion to existing piggery – from 76,820SPU to 131,000SPU excluding the Quarantine Unit and 131,320SPU including the Quarantine Unit)

Type of Charge	Charge Area (A, B, C, D or E)	Type of Charge	Charge Amount (\$)	Unit	Total Charge (\$)
High Impact Rural	E	Water, sewerage, transport and parks	4.00 per m ² of GFA	10,057m ²	40,228.00
		Stormwater	0.00 per m ² for all impervious area	NIL	NIL

Due Date	When the change of use happens	Total Charge (\$)	40,228.00
Charge to be paid to	Goondiwindi Regional Council		
Lapse Date	21 September 2027		

Authorised by: 

An offset has been applied to this notice for existing areas, at the rate of \$4 per m² of GFA.

Print Name: **Mrs Ronnie McMahon**
Manager of Planning Services

In accordance with the Planning Act 2016

Office Use – Receipt Number

Charges – 1250-1150-0000
Drainage – 1250-1151-0000





Attachment 4 – List of Principal Submitters



Name	Email Address
A Rogers	gingerrogers1942@gmail.com
Abri Llano	aapril12@yahoo.com
Affie Nuzum	affie@mpci.com.au
Aisling Shanahan	Aislingshanahan86@gmail.com
AJ Unknown	Voiceforyou@hotmail.com
Al Unknown	wildlifescoob@hotmail.com
Al OLeary	hlpalo22@gmail.com
Alana Bacon	656livekindly@gmail.com
Alana Peake	alanapeake@gmail.com
Alana Platt	alanabananahammock@icloud.com
Alanna Burton	burtonalanna629@gmail.com
Albert Giglia	albert.giglia1996@gmail.com
Aleace Cunningham	aleace_89@hotmail.com
Alex Brun	Alexbrun20@gmail.com
Alex Byres	alexmari@bigpond.net.au
Alex White	alexwhite018@gmail.com
Alexandra McKee	al33xmckee@gmail.com
Alexandria Bailey	alexandria@alexandria.id.au
Alison Bosscher	alison.campbell@bosscherlawyers.com
Alison Levings	alevings@hotmail.com
Alison McComb	almccomb77@gmail.com
Allison Stevens	alstev6@gmail.com
Ally Mitchell	kittagong@yahoo.com.au
Allyce Reign	Sabre.jack@hotmail.com
Amanda Cayzer	mandyczr3@gmail.com
Amanda Holly	amanda@alq.org.au
Amanda Julie Barnes	bukkits@gmail.com
Amanda Templar	templar5@protonmail.com
Amanda Young	amandayoungnz@hotmail.com
Amber Lee	alee.emeraldsky@gmail.com
Amber Partington	amberjanile@gmail.com
Amit Dass	Amit.dass@live.com.au

Amy Hitchcock	amy_4_9@hotmail.com
Amy Holohan	amy.j.holohan@gmail.com
Anais Durot	anais.durot89@orange.fr
Andre Unknown	elcrite@outlook.pt
Andre Ferro	andreferro215@yahoo.com
Andre Loizou	Andreloizou@hotmail.com
Andrea Fleck	fleck-schwindling@web.de
Andrea Moffatt	amoffatt41@gmail.com
Andrea Scartezzini	Scartezzini.Andrea64@gmail.com
Andrea Tainui	chocolablover@hotmail.com
Angela Unknown	Mr.Jinx@y7mail.com
Angela Filardi	angelafileardi999@hotmail.com
Angela Hanly	ange.hanly@gmail.com
Angela Lowery	angelalowery12345@gmail.com
Angela Murphy	angiesdiamond@hotmail.com
Angela Sturmar	angelast@bigpond.com
Angelina Coriani	angi11@sympatico.ca
Anita Antony	agantony13@yahoo.com.au
Ann Dennis	dennisclan@internode.on.net
Ann Graham	rabbitoh14@gmail.com
Ann Yan	Ann.Yan80@hotmail.com
Anna Cappadona	acappadona@optusnet.com.au
Anna Forehan	anna.forehan@gmail.com
Anna Krawiec	anna.krawiec1983@gmail.com
Anna Mullin	sneakyraccoon@mac.com
Annamaria Unknown	aspano75@gmail.com
Anne Grice	anngrice@tpg.com.au
Anne Hand	annhand19@icloud.com
Anne hi Martinez	anne_aurore.martinez@laposte.net
Anne Howard	annehoward@wattlesoft.com
Anne Margaret OConnor	imcrr@optusnet.com.au
Anne Simmonds	simigm01@gmail.com
Anne Steph	petal1958@hotmail.com

Anne Streeter	astreeter@primas.ca
Anne Zacharie	annezacharie@gmail.com
Rhonda Annelies	annelies_craig@optusnet.com..au
Annetta Stack	annetta.stack@gmail.com
Annette and Chris Schnack	chrianne33@bigpond.com
Annette Hof	annette_hof@hotmail.com
Annette Ondre-Wysocki	wysocki68@msn.com
Annie Crowley	bells72@hotmail.com
Natalia Ansari	natalia.ansari@yahoo.com
Anthony M Mabilia	020483amm@gmail.com
Antje Nebel	antjenebel@gmail.com
Antonella Lucianetti	anto.lucianetti@gmail.com
Antonella Milioli	antonellamilioli123@gmail.com
Antonella Neilsen	antonellanielsen@hotmail.com
April Fleming	April_Fleming@hotmail.com
April Page	bindiruby@hotmail.com
Arlene Crowley	dyln7417@aol.com
Sarika Arora	sarika.k.arora@gmail.com
Asha Richardson	ashajasmine@gmail.com
Ashlee Heath	ashleeheath29@gmail.com
Ashley Temple	Velveternal@internode.on.net
Astrid VD Geest	astrid_1962@hotmail.com
Aunty Ro Mudyin Godwin	auntyromudyiningodwin@gmail.com
Axelle Dmc	axoumarie@yahoo.fr
Aylin Unknown	Aylin95@gmx.de
Aylin Soran	aylin95@gmx.de
Barbara Camici	barbaracamici@hotmail.com
Barbara Polley	barb.polley@bigpond.com
Barry Frederick Baudains	barryfbaudains@gmail.com
Bea Prinz	besopri@aol.de
Beate Ruchatz-Halmer	famrh@web.de
Bee Morgan	b.morgan.ajp@gmail.com
Belinda Blackhall	belbern@hotmail.com

Belinda Callisto	belindacallisto@hotmail.com
Belinda Lock	bdllock@live.com.au
Ben George	bdgeorge84@gmail.com
Ben Grand	Ben@stageaddiction.com
Ben McCausland	Benjithra@gmail.com
Ross Bennie	Ross@twwmorayfield.com.au
Bernadette Shingles	bshingles@yahoo.com.au
Bernard Elliott	bernarde19@yahoo.co.uk
Berrie Cameron-Allen	Berrie23@bigpond.com
Bettina Lorenz	aliti05@aol.com
Betty Kates	Bettyevakates@yahoo.com
Bianca Hoskins	bianca-hoskins@hotmail.com
Bill Westerman	bill.westerman11@gmail.com
Bob Halley	ukman1770@mac.com
Bonnie A Skalla	bonnie925@epix.net
Bonnie Arbon	bonniepatches.iinet.net.au
Boon Tan	JohnTan8193@hotmail.com
Rachel Bose	rachelbose@googlemail.com
Bradley Stricker	bradleystriker@yahoo.com
Bree Roberts	ladybreepresents@gmail.com
Brenda La Grotteria	bren.lagrotteria@gmail.com
Debbie Brent	manthabearDEB@verizon.net
Brianna Vieglaiss	Bri.vieglaiss@gmail.com
Briannagh OLoughlin	briannagh19@hotmail.com
Brigitte Burrridge	spudtate@yahoo.com
Brooke Kafer	brookekafer@gmail.com
Brooke Reardon-Singh	s1nga@hotmail.com
Brydie Murphy	Brydie.tara@gmail.com
Zoe Butler	zoelizabethbutler@gmail.com
Cameron Gard	camerongardfarm@gmail.com
Cameron J Mansfield	cjmansfield76@gmail.com
Myles Campbell	myles78@gmail.com
Cara Ammon	clammon@yahoo.com

Carl Hoffmeister	carl_american_guy@yahoo.com
Carl Hudson	compro1234@gmail.com
Carla Burne	carlaburne8@gmail.com
Carmilina Quinton	quintons8@bigpond.com
Carmen Sara	carmencelea71@yahoo.com
Lyndal Carmichael	lyndalcarmichael@gmail.com
Carol Byfield	Carolbyfield@hotmail.com
Carol Warner	bilcar1@bigpond.com
Carole De Fraga	defragac@gmail.com
Carole Parnell	Kastaways@aapt.net.au
Carole Sipos	howlsalot@gmail.com
Carolina Unknown	csls@iprimus.com.au
Caroline Balke	b_callie@yahoo.com
Caroline Bartolf	carolinebartolf@gmail.com
Caroline Raward	donteatthedeath@hotmail.com
Carolyn Barnes	hartleydown@hotmail.com
Carolyn Bates	calbates24@gmail.com
Carolyn Cooper	cooper8@live.com.au
Carolyn Handley	dhandley@bigpond.net.au
Carolyn Mardell	doe.mardell@gmail.com
Carolyn Spiertz	carolynspiertz@bigpond.com
Cassandra DArcy	cassandramccosh@yahoo.com.au
Cassandra Westwood	freswood@gmail.com
Cassie Heneghan	cassandra.heneghan@gmail.com
Catherine Douglas	cafdouglas@hotmail.com
Catherine Jeffries	Catherinejeffries9@outlook.com
Catherine Kapow	kapowcat@gmail.com
Catherine Williams	cathwil54@gmail.com
Cathy Unknown	cathydbear@yahoo.com.au
Cathy Elizabeth Levin	Silverdoubloon@yahoo.com
Cathy Grossie	catgrossie@gmail.com
Catrina Varcoe	grammys52@gmail.com
Celeste Jacques	jacquesceleste916@gmail.com

Chnghee Lee	Cangh124@gmail.com
Chantelle Unknown	chan_cend@live.com
Charmaine Unknown	estellacharmaine@yahoo.com
Cher Davey	cher.davey211@gmail.com
Cheryl Dharms	Cheryl.dharma@gmail.com
Cheryl Forrest-Smith	forrestsmith@bigpond.com
Cheryl Gough	cherylgough@mac.com
Cheryl Hughes	cherylhughes05@hotmail.com
Cheryl Maddern	cherylmaddern1951@bigpond.com
Cheryl Meehan	cherylmeehan@hotmail.com
Cheryl Murphy	cherylmurphy21@gmail.com
Cheryl Neil	kingneilc@gmail.com
Chloe-Nicole Bignoux	chloe-nicole@loveable.com
Chris Cavaliere	ccavaliere0623@gmail.com
Chrissy Tay	chrissy.tay@hotmail.com
Christel Unknown	chrissiew3@live.com
Christina Unknown	crismary51@hotmail.com
Christina Martinez	cmarie0711@yahoo.com
Christine Unknown	mccbetts@yahoo.com.au
Christine Baker	christine@coffinbay.biz
Christine Bassett	space.bassett@gmail.com
Christine Chinnery	crispaul@tpg.com.au
Christine Jensen	christine.jensen9@gmail.com
Christine Talbot	misskitti3@bigpond.com
Christine Townend	christownend@bigpond.com
Christine Wrazen	Christinewrazen@hmail.com
Christopher Evans	dodges.unlimited.inc@gmail.com
Christopher Tumolo	christumolo@yahoo.com
Marianne Chyna	chyna_surf_ripper@hotmail.com
Claire U	claireu76@outlook.com
Claire Coveney	clairecoveneyis@gmail.com
Claire Loridan	cloridan1057@gmail.com
Claire Martin	Claire.o.martin09@gmail.com

Claire Rasmussen	clairerassm@gmail.com
Claudia Ferrey	claudiaferrey20@gmail.com
Claudia Martinez	cm18137@gmail.com
Claudia Sammut	Claudiaantje_bauer@hotmail.com
Nora Close	norawxs@gmail.com
Tony Clunies-Ross	monster.1@westnet.com.au
Coleen Ockletree	coleenb@gmail.com
Colleen Norvill	cnorvill@icloud.com
Sylvia Cooper	sylviacooper@iinet.net.au
Carole Teanby	carole_teanby@hotmail.co.uk
Sean Corrigan	quoll_fnq@optusnet.com.au
Cory Josland	cory.josland@hotmail.com
Craig Deskins	knockerccd@gmail.com
Cynthia Harris	cynthia7@tpg.com.au
Dagmar Meyer Steiger	dagmar.meyersteiger@my.jcu.edu.au
Dale Prescott	d_prescott@live.com
Dana Philip	Danaphilip291@gmail.com
Dane Lelliott	lelliottdane1807@gmail.com
Dani Parkin	daniparkin@hotmail.com
Daniela Saric	daniela674@yahoo.com.au
Danielle Lerae	Missdaniellerae@gmail.com
Danielle McHuqh	Dani.McHuqh326@hotmail.com
Susan Danks	S_danks@live.co.uk
Danny OBrien	dannypobrien@yahoo.com.au
Darcy James Shapcott	darcy_shapcott@hotmail.com
Dave Jenkins	ebestuff2@optusnet.com.au
David Berridge	dfpberridge@yahol.com.au
David Boyd	d_boyd@optusnet.com.au
David Formosa	dformo21@hotmail.com
David Gilbard	gillsixty2@gmail.com
David Jones	dgwynjones@hotmail.com
David Kennedy	kennedy.d4@sky.com

David MacDonald	Dlmacdhomhnaill@gmail.com
David Marshall	daveyskinhouse@gmail.com
Dawn Kapriciuk	jasper.1@btinternet.com
Dawn Mason	mason_dawn@comcast.net
Deanna Martin	kymbalee_1@optusnet.com.au
Deanna Rudd	deeleerudd@msn.com
Deb Unknown	dophof@yahoo.com.au
Deb Mackenzie	d.mackenzie@outlook.com.au
Deb Rabelloff	debrabelloff@gmail.com
Debbie Catalani	debbie.catalani26@hotmail.com
Debbie Davis	debbie.davis4@bigpond.com
Debbie Kertesz	dkertesz@bigpond.net.au
Debbie Sims	debsims3@gmail.com
Deborah Chambers	deb.k.chambers@gmail.com
Deborah Hoy	debbie-hoy@hotmail.com
Deborah Lee	deblee2010@gmail.com
Deborah Richardson	debricho1968@gmail.com
Deborah Webby	debwebby1@gmail.com
Deborah Wellington	debbie_wellington@yahoo.com
Debra Curci	drmc726@verizon.net
Debra Profitt	debraprofitt@gmail.com
Debra Thom	thompsondebbie2010@hotmail.com
Dee Shore	Sweetlovemonkey@gmail.com
Dee Smith	deebatwoman@yahoo.com.au
Deepika Unknown	Deepikaa2580@gmail.com
Deepika Gaba	Deepikagaba007@gmail.com
Peta Deer	pixelateddeer.wolf@gmail.com
Deianeira Heart	kathrynlpettus@gmail.com
Denisa Jalloh	denisa.cerna@gmail.com
Denise Carol Cairns	tenehe@hotmail.com
Denise Holl	Flossums@yahoo.com
Denise Leffers	leffersdenise@gmail.com
Derek Guy	derekguy2511@gmail.com

Dessa Ragudo	dmragudo@icloud.com
Dhruv Vadkar	dhruvblogs@gmail.com
Diana Maria Popa	Dianamariapopa@icloud.com
Diana Maria Shuvayev	samphire42@gmail.com
Diana Tomkins	diana.tomkins2@bigpond.com
Diane McCarthy	mccdi@bigpond.net.au
Diego Vega	dvegab7@gmail.com
Mary DiMarco	marybyiceps3@sbcglobal.net
Dita Skalic	dita.skalic@gmail.com
Djamila Grouci	Djamila.grouci@gmail.com
Dominique Benoit	dominique.benoit.girart@gmail.com
Donald Latter	djlatter@tutanota.com
Christine Donfrancesco	christine.donfrancesco@gmail.com
Donna Unknown	Donvanyon@icloud.com
Donna Moore	aldonpark@hotmail.com
Donna Jayne	jaynesnelling@yahoo.com.au
Doris Khong	sambalqueen@yahoo.com
Doris Potter	dorispotter99@gmail.com
LM Melville	melville.lisa@gmail.com
Victoria Sublette	vickie@victoriasublette.com
Mireille Dumont	mireille.dumont@gmail.com
Duncan Croxon	duncan.croxon@gmail.com
Patricia Duran	luckykiten@gmail.com
Ed Evesty	evesty@hotmail.co.uk
Edouard Monniot	eddymonniot13@gmail.com
Edward Beresford	edwardberesford691@outlook.com
Effie Vouris	Smashedartinterior@gmail.com
Elaine Al Meqdad	ebenson14@yahoo.com
Elaine Gerber	etiinamax@aol.com
Elaine Waldron	elainewaldron@yahoo.com
Elena De Fanis	twinelena@gmail.com
Elisa Sawyer	elisacsortan@hotmail.com
Elisabeth Bechmann	elisabeth.bechmann@kstp.at

Elise Buffie	payday1@mts.net
Elise Paton	patonelise@gmail.com
Elise Sutton	Elise.walford@gmail.com
Eliza Buckley	ebuckley1470@gmail.com
Elizabeth Anne Duggan	eaduggan@optusnet.com.au
Elizabeth Hardcastle	Lizhardcastle@optusnet.com.au
Elizabeth Kimizuka	liz.a.k@hotmail.co.jp
Elizabeth Lauren	wilfmax@gmail.com
Elizabeth Nelson	lzbthnlsn9@gmail.com
Elizabeth Park	parke2448@gmail.com
Elizabeth Shanahan	lizzie_m_22@gmail.com
Elizabeth Story	lizstory@adam.com.au
Elke Hochmair	ned62@hotmail.com
Ella Warner	ratsgalore@yahoo.com.au
Ellie Greenham	elliegreenham@aol.com
Elsa Correia	elsa.miau@gmail.com
Elsa Del Col	ejdelcol@hotmail.com
Elsa Marie Butler	elsamariebutler@aol.com
Emilia Bortagaray	emiliagaray2003@yahoo.com.ar
Emily Bakker	emyloubakker@hotmail.com
Emma Brooks	em_lou84@hotmail.com
Emma Dash	emmadash123@gmail.com
Emma Henderson	Emma-henderson@live.com.au
Emma Patrick	emmacull@hotmail.com
Ephie Riis	thekindfarm@icloud.com
Erin Kiely	Erinkiely@icloud.com
Erin Osbourne	eosbourne4@bigpond.com
Erold Carter	erold68@hotmail.com
Estelle von Takach	estelle_von_takach@hotmail.com
Evan McConnell	queenstreetfish@gmail.com
Lucia Fabbo	peaceonearth446@aol.com
Fabian Salamon	fabian@mermaidck.com
Faith Kisby	faithkmail@yahoo.com

Ferida Mathers	mathers.farida@gmail.com
Fatima Unknown	fatimar1963@gmail.com
Fe Camila Azupardo	azupardofe@gmail.com
Fen Sen	Getyourwings14@gmail.com
Fiona Connolly	pecksonpine@bigpond.com
Fiona Reid	cheyne7960@gmail.com
Florencia Paredes	florencia_paredes@hotmail.com
Sue Flynn	susan32@blueyonder.co.uk
Nico Font	nicolas.font89@gmail.com
Wendy Forster	wendyjim001@gmail.com
Fran Radnor	fradnor@ozemail.com.au
Francis Bell	Franny.me@hotmail.com
Francine Horne	francinehorne2@gmail.com
Francois De La Giroday	mandf2@sbcglobal.net
Frank Keitel	Frankkeitel@yahoo.com
Frankie Seymour	frankie@webone.com.au
Freya Townsend	freyjatownsend@gmail.com
Merari Fuentes	merari_fuen@yahoo.com.au
Gabriele Diessner	g.j.riverblossoms@outlook.com
Gabriele Naumann	gaby.naumann@frfeenet.de
Gabrielle Gautier	Gabigautier@me.com
Gail Canning	canning967@optusnet.com.au
Garry Saunders	ax2503@gmail.com
Lee Geard	Lee.allis@hotmail.com
Gemma Howard	paintedbanshee@gmail.com
Gemma Price	gemma_240@hotmail.com
Gen Bassett	Genbassett@hotmail.com
Genevieve Simon	gensimon2011@hotmail.com
Genny Nelson	nelson.genny@gmail.com
George Antony	agantony13@yahoo.com.au
Georgina Unknown	kimba1264@
Gerald Hallam	alan1955h@aol.com
Gerard McDade	g.mcdade2@ntlworld.com

Gia Soupos	blumarine6@hotmail.com
Gia Tran	Giatran88@hotmail.com
Gilbert Flores	gillflores@cox.net
Gillian Ollerenshaw	gillo08@hotmail.com
Gillian Shair	gillianshairgarage@gmail.com
Ginger Morgan	ginger.e.morgan@gmail.com
Gisel Herrera	Giselherrera645@gmail.com
Gity Grupe	gitigrupe@web.de
Glenn Conroy	glenn1231946@gmail.com
Alexandria Glenn	gwnite2000@yahoo.com
Glenys McLaughlin	glenys.mclaughlin@gmail.com
Sabine Gonelli	sabinegonelli@gmail.com
Corinne Gonnin le Guillou	cocoleguillou@gmail.com
Grace McGilveray	Touchnotthiscat@gmail.com
Grace McMahon	gracemcmahon@optusnet.com
Graham Duncan	grahamduncan07@yahoo.ie
Nada Grbin	Ngrbin@yahoo.com.au
Gregory Jones	gregjj1326@gmail.com
Greta Cuthell	gretacuthell@gmail.com
Robin Grimmond	robin.grimmond3@gmail.com
Gudrun Wunsche	gudrun.wuensche@gmx.de
Hamish Unknown	Hamjpm@gmail.com
Hannah Shelton	Hannah.shelton@hotmail.com
Happy Salhan	hsalhn@qmail.com
Harry van Horn	h.horn80@upcmail.nl
Lusine Harutyunyan	harutjunjan2@hotmail.com
Haydn Marshall	haydnmarshall350@gmail.com
Hayley Audibert	hayley_audibert@hotmail.com
Hayley Unknown	hayleym-k@hotmail.com
Hayley Weiner	Hayleywandersyoga@gmail.com
Heather Blackburn	gull.girl999@gmail.com
Heather Neumann	neumms.82@hotmail.com
Heidi Siebens	hs_bel@yahoo.com

Heidi Starring	Starringheidi@hotmail.com
Helen Coy	dobbincoy@hotmail.com
Helena Frangogiannis	helena.fran@gmail.com
Henk Van Eek	henk@westnet.com.au
Herbert Maton	cameo212@hotmail.com
Herbey Wagner	herbey@outlook.com
Leslie Hixson	cameo1382@gmail.com
Holly Colclough	hollyholls79@yahoo.com.au
Marie Howarth	maz.baz101@bigpond.com
Valerie Huffman	portlandespresso@yahoo.com
Suzanne Hutchinson	torrcott@gmail.com
Ibrahim Rexhepi	rexhepi.ibrahim@orange.fr
Indy Davies	Info@badpublicity.com.au
Ionescu Unknown	dellya_crs@yahoo.com
Irene Casey	irenecasey37@gmail.com
Isabella Gibbons	bell.gibbons@hotmail.com
Issaqueenabe Sparks	issaqueenabe@gmail.com
Ivan Twomey	itwomey@hotmail.com
Jacinta Bonsak	jacintashalders89@hotmail.com
Jack Caven	Jacktcaven@gmail.com
Jacque Unknown	Jfk_syd@hotmail.com
Jacqueline Wolf	jacleen@iinet.net.au
Jade Chollerton	jadeaimeec@gmail.com
Jake Clarke	truthlightdark@gmail.com
Jake Wilkinson	nufcjake@yahoo.co.uk
James Mills	millzy1@live.com.au
James Mulcare	xsecretsx@cableone.net
Jane Deanwood	valverde@blueyonder.co.uk
Jane Robinson	mymia17@hotmail.com
Janelle Suter	janellesuter@y7mail.com
Janenne Kornfeld	janennek@hotmail.com
Janet Bell	belljanet@hotmail.co.uk
Janet Bell	belljanet@hotmail.co.uk

Janet Donald	janet.donald99@gmail.com
Janet K McCarthy	jasminealex@hotmail.comkathleenmccarthy5@gmail.com
Janice Haviland	janice.haviland@outlook.com
Janice Klaschen	concernedforanimals@ymail.com
Janine Burdeu	Janineburdeu@bigpond.com
Janine Kemp	Janikemp6@gmail.com
Janine McDonnell	Voilajanine33@gmail.com
Janine Tunzi	janine.tunzi@icloud.com
Janis Millu	ijanis51@yahoo.com
Jasmine Alexandra	jasminealex@hotmail.com
Jay Unknown	jibberjay@gmail.com
Jay Haurat	jayhaurat@hotmail.com
Jazzmim Sorensen	waydesorensen@yahoo.co.uk
Jean Nichten	jnichten@gmail.com
Jeanette Dodgshun	Jendodgy@gmail.com
Jeanette Meier	jeanettemeier@live.com.au
Jeanine Croxon	jeaninecroxon@gmail.com
Jeannette MacDonald	macdn1@yahoo.com
Jelica Roland	jroland@emaioi.t-com.hr
Jemma Meecham	jemmameecham@gmail.com
Jenna Sansom	sansom_jenna@outlook.com
Jenna Sansom	sansom_jenna@outlook.com
Jennifer Coleman	jencoleman@bigond.com
Jennifer Fairless	jennyfairless@golfballsplus.net.au
Jennifer Gearing	jenniferpbrht@bigpond.com
Jennifer Jensen	kittsmum@aapt.net.au
Jennifer Lonsdale	jen.mytotem@gmail.com
Jennifer M Gregory	jennifer.gregory1951@gmail.com
Jennifer R	J.lilnex@aol.com
Jenny Harris	jennyharris47@optusnet.com.au
Jenny Hughes	rocklobster202@gmail.com
Jenny Lude	Jenny.chris1@yahoo.com
Jenny McKay	jcmckay1@gmail.com

Jenny Morris	jenjenkm@aussieb.com.au
Jenny Schoen	Schoen.jenny@gmail.com
Jess Acisse	Acissej88@hotmail.com
Jess Jarratt	jess.jarratt@yahoo.com
Jesse Haddo	Jess.haddow@gmail.com
Jessica Unknown	Jessicaffdp@gmail.com
Jessica Harris	Jsaadharris@gmail.com
Jessica McBurnev	jessicalillian93@icloud.com
Jewel Haines	jewellovedon@gmail.com
Jill Andresen	aandrese@bigpond.net.au
Jill Gibson	jill.a.gibson@gmail.com
Jill Mitchell	wickensmitchell2000@gmail.com
Jim Quinn	jimquinn777@gmail.com
Anonymous	Gratitudeblessings911@gmail.com
Jo Byrnes	sandy.j@live.com.au
Jo Hobart	johobart@yahoo.com.au
Jo Little	Bubbacat1@aol.com
Jo McPherson	mimcpherson@yahoo.com.au
Joan Unknown	jtoxee@hotmail.co.nz
Joan Legg	joanlegg19@gmail.com
Joann Aw	feistyfilly4u@comcast.net
Joanna Grant	Joannagrants123@gmail.com
Joanna Hardeman	jsmbh032@gmail.com
Joanne Campione	jocamp@bigpond.net.au
Joanne Duckett	joeyduckett73@gmail.com
Joanne Gibson	j.gibson003@yahoo.co.uk
Joanne Weinbrom	jweinbrom2@gmail.com
Jody Unknown	jodiann8@yahoo.com
Jodie Cherry	jodiecherry@hotmail.com
Jodie McPherson	jodie.mcpherson@yahoo.com
Joelle Norris	joellerosenorris1984@gmail.com
John and Fiona Sampson	nonnie5864@yahoo.com.au
John R Weed	johnny_chronic@hotmail.com

John Snell	john_snell88@hotmail.com
Jolyon Bond	jolyon_bond@hotmail.com
Jonathan Ersser	Jonathan.ersser@gmail.com
Jorn Aanundsen	joernogloneaanundsen@yahoo.dk
Joseph Hamilton	josephhamilton@hotmail.com
Joxi Martin Sanchez	joxizio2@gmail.com
Joy Verrinder	joy.maree777@gmail.com
Joyce Alexander	jwa42@outlook.com
Judith Brookes	Jbrookes58@icloud.com
Judith Callaghan	Judithcallaghan26@outlook.com
Judith Mary Gatland	jandg@koeee.com.au
Judy Capalija	judy_capalija@hotmail.com
Judy Dean	judy.dean@hotmail.com
Judy OBryan	jaob68@gmail.com
Julian Carr	carr.julian@gmail.com
Julie Allan	juliebethallan@gmail.com
Julie Baxa	julieb5411@aol.com
Julie Campbell	julee191@gmail.com
Julie Casey	julie60casey@hotmail.com
Julie Dutto	Jdutto@mail.com
Julie Kearney	julie-kearney@bigpond.com
Julie Nolan	julesdownunder24@gmail.com
Julie ODell	regardingjulia@hotmail.com
Julie Port	julieport91@gmail.com
Julie Taylor	jrtst@gmail.com
Julie Winch	jpwinch@hotmail.com
Juliet Hogg	juliethogg@gmail.com
Justine Fechner	Jefechner@hotmail.com
Kaisa Kahonen	kaia.kahonen@gmail.com
Kaleigh Fairbrother	K.newsfeeds@gmail.com
Kalem Smith	kalem.s1997@gmail.com
Kamilla Borzeta	kamilla.borzeta@outlook.com
Kara Nipperess	karavegan@outlook.com

Karen Evans	karen1234@hotmail.com
Karen Fitzsimmons	kazza_356999@yahoo.com.au
Karen Furniss	kazwaz78@live.com
Karen Martin	kazza666@westnet.com.au
Karen Shallard	kazshallard@gmail.com
Karen Tisdell	karentisdell@icloud.com
Karen Torrance	jedda27@gmail.com
Karen Vaughan-Williams	karenjvw7@gmail.com
Karen Wilson	cjsentertain@bigpond.com
Karen Wolf	karenw69@hotmail.com
Karoliina Kase	Karoliinakase@protonmail.com
Kasia Arent	kasiaa@shaw.ca
Kat Unknown	Lovuor2807@gmail.com
Kate Cassidy	katecassidy39@googlemail.com
Kate Margaret Woolfe	kathrynwoolfe673@hotmail.com
Kate Mezera	katemezera@hotmail.com
Kate Parisi	parisi.kate@gmail.com
Katherine OGrady	willow@live.com.au
Kathleen Galley	Kathleengalleystudio@gmail.com
Kathleen Lavelle	klavelle@shaw.ca
Kathryn Quillen	kqkittykat@aol.com
Kathryn Summerfield	ksummerfield16@gmail.com
Kathy Anderson	kmander1@live.com.au
Kathy Brooker	Kathybrooker@hotmail.com
Kathv Simonik	kathysimonik@qmail.com
Denise Katie	katie.lenehan@gmail.com
Kay Bignell	kfbig@hotmail.com
Kaye Fairall Lee	kayelee@ihug.com.au
Kaylene OShea	osheakaylene3@gmail.com
Keira Enright	kenright57@yahoo.ie
Keith Smith	keith.lindsay.smith1963@gmail.com
Kellie Rosser	kellrosser76@gmail.com
Kellie Wooldridge	k.wooldridge@outlook.com

Kelly Anen	kellyanen@yajoo.com
Kelly Demicoli	kellydemo79@hotmail.com
Kelly OToole	Kelly.otoole@cqumail.com
Kelsie Waller	kelsie_waller@hotmail.com
Kerr Gillian	kerr.gj@gmail.com
Kerriane Nicholls	Rosker@bigpond.net.au
Kerry Hudson	hudsonkerry14@gmail.com
Kerstin Herrmann	k.milus28@gmail.com
Keryn Woolmer	kerlyn12@yahoo.com.au
Kevin Unknown	ke_win@rediffmail.com
Kezra Davies	kezra_davies@hotmail.com
Kim Fitzsimons	kimfitzy@hotmail.com
Kim Hollemans	kimhollemans@home.nl
Kim McDonald	klamcdonald15@gmail.com
Kimberley Watt	kimberley.watt@live.com.au
Kirsty Burma	kurst86@hotmail.com
Kitty Deane	kittymillyard@hotmail.com
Komal Singh	kommy@live.com.au
Korrin M Kearney	a.broken.zebra@gmail.com
Kostandina Kumar	M.Kostandina.kumar@gmail.com
Krista Saunders	kristauk@yahoo.com
Krysten Clifton	krystenmanuel6@gmail.com
Kshitij Doshi	meeradad@gmail.com
Margaret Kurz	margaret@adobeholidayflats.com.au
Kushla Gale	kushlagale@gmail.com
Kyle Bright	kylebright@hotmail.com
Kylie Myrrh	teatrees2@hotmail.com
Kylie Walford	kyliew123@spin.net.au
Kym Bowers	kymbowers@optusnet.com.au
Laetitia Blanc	mark.blanc@laposte.net
Lakins Unknown	Lakins27@gmail.com
Lara Johnson	lara.johnson@optusnet.com.au
Larissa Hopkins	larissahopkins1@gmail.com

Laura Weyman-Jones	LauraWJ@peta.org.au
Lauren Unknown	Xxx.lauren.xxx@hotmail.com
Lauren Unknown	a_million_miles_down_the_street@hotmail.co.uk
Leah Dent	leahdent@gmail.com
Leah McCauley	leah_mccauley@yahoo.com
Leann Daniel-Condina	leann@happierme.com.au
Leanne Ellis	leanne4034@yahoo.com.au
Leanne Jackson	tifflea@iprimus.com.au
Lee Scott	mallee66@yahoo.com.au
Leigh Douglas	dauphin295@gmail.com
Leigh Olson	leigh.oldo2010@gmail.com
Lesley Millward	lesley.s.millward@gmail.com
Lena Bodin	lenadancing.k@gmail.com
Lenore J Boyd	lenboyd@exemail.com.au
Lenore Meryl Scott	chinatown@mail.com
Lenore Taylor	vombatus@skymesh.com.au
Lesley Murdoch	murdocle@hotmail.com
Lesley Richardson	lesric@live.co.uk
Lewis Garrard	lewis.bgarrard93@gmail.com
Lexie Cook	bluedogbds@hotmail.com
Lia Mori	evangeliamori@hotmail.com
Libby MacGiolla	elmacgiolla@gmail.com
Lies Lok	liesje1950@hotmail.com
Linda Pratt	lindajoy.pratt@yahoo.com.au
Lilibeth Pinto	lilibethpinto@hotmail.com
Lincoln Hansen	lincolnhansen24@gmail.com
Linda Ashworth	scottashworth@bigpond.com
Linda Greer	dogmad53@hotmail.com
Linda Phillips	Irp1952@icloud.com
Linda Quinn-Jarvis	quinn_linda@hotmail.com
Linda Rogers	Linda.f.rogers@me.com
Linda Willcox	linda.willcox@purple-lazy.com
Lynsey Wrightson	lynseywrightson@hotmail.co.uk

Lisa Cooper	l.j.edwards1966@gmail.com
Lisa Cooper	l.j.edwards1966@gmail.com
Lisa M Kovacs	lskovacs7@gmail.com
Lisa Neste	lisan13@triad.rr.com
Lisa P Salazar	kathrynlpettus@gmail.com
Lisa Perkins	perko65@gmail.com
Lisa Spencer	Lisa_psych@hotmail.com
Lisa Watters	tokyotaos@live.com
Liz Pilnik	lpilnik@hotmail.com
Lockie Ring	getlockie@gmail.com
Lorraine Brushe	lorraine63@live.com.au
Lorri Roden	lorriroden@yahoo.com.au
Louise Proulx	louproulx@verizon.net
Louise Slattery	leslattery@aol.com
Lucile Esslinger	lucile.elfi.esslinger@gmail.com
Lucy Purling	lucy@purlingcreative.com
Lucy Scarman	thekindfarm@icloud.com
Luke Bearne	lbearne@protonmail.com
Lulu Balbi	lukidbalbi@hotmail.com
Lyn Beaumont	artist@lynbeaumont.com
Lyn Burton	lynbrulz@hotmail.com
Lyn Hector	tonyvon8@bigpond.com
Lynn Mals	mals@powerup.com.au
Lyn McClure	lynmc123@gmail.com
Teeari Lynch	teeari@hotmail.com
Lynden MacGregor	lynden.macgregor@gmail.com
Lynette Amor	lynaamor@gmail.com
Lynne Boyd	Lynnepboyd@gmail.com
Maddalene Easterbrook	maddalena.m.easterbrook@gmail.com
Maddalena Russo	russo3769@hotmail.com
Maddy Robinson	Madeleine.robinson@live.com
Madeleine Perrett	madeleine.perrett@outlook.com
Madeleine Pilsbury-Milne	madeleine.pilsburymilne@gmail.com

Mafalda Castro	mafaldafonsecacastro@gmail.com
Magdalena Alomar	brandyandwater@gmail.com
Maja Simecki	ajam555@gmail.com
Mandy Johnson	Mandiesmail@gmail.com
Marco Soldan	marcosoldan.76@gmail.com
Marcos Garcia	marcos.garcia@optusnet.com
Marcus Paulo Mourao	dxeriodejaneiro@gmail.com
Margaret Stevens	margstevens3@gmail.com
Margie Guild	margie513@hotmail.com
Marguerite Bridgman	margie_b@videotron.ca
Maria Fomerri	Marrufomerri@gmail.com
Maria Marquez	majo70marquez@gmail.com
Maria Teresa Newell	ma.teresa62@gmail.com
Marianne McDermott	thesoutherncross@ozemail.com.au
Marianne Salvatore	marianneks@bigpond.com
Marie Unknown	marie.lioness@gmail.com
Marie Unknown	marie7500@westnet.com.au
Marie-Anne Phillips	marie-annetphillips@hotmail.com
Mariella Minichiello	Mariella.Minichiello@gmail.com
Suzanne Marienau	suzannemarienau@gmail.com
Marilyn Orr	gomotwovegans@gmail.com
Marina Davis	marinadavis1961@gmail.com
Marina Teidemann	alassio91@aol.com
Marine Unknown	marine1507@msn.com
Marion Wall	redape11@optusnet.com.au
Marisa Plaisier	dodgeram1995@hotmail.com
Marjorie Pagani	info@afarm.org.au
Mark Bishop	bishdoctor44@gmail.com
Mark Gamble	Brisballeyonline@gmail.com
Mark Kennedy	markkennedy2011@hotmail.com
Mark Stewart	markstewart30@hotmail.com
Mark Watson	foxwatson.368@gmail.com
Martin Fraser	Martin-Fraser@hotmail.com

Mary Unknown	Medicoora7@gmail.com
Mary Harkin	bethamid@mail.com
Megan Watson	Meganmops2004@outlook.com
Mel Fry	mel68_tan@hotmail.com
Mel Hillocks	hillocks.m@gmail.com
Melanie Unknown	melanie.mari862@gmail.com
Melanie Hambarsoomian	melanie.hambarsoomian@gmail.com
Melanie James	melaniejames36@hotmail.com
Melanie Johnson	kandersons1@aol.com
Melissa Unknown	Euphoricsoul90@gmail.com
Melissa Gracie	rmblack@aol.com
Melissa Ridgway	melridgway76@gmail.com
Melissa Sofia	Melissasofia1993@gmail.com
Melodie unknown	melodielmt@gmail.com
Michael Chilcott	michaelchilcott@yahoo.com.au
Michel Gustin	kinidette@yahoo.fr
Michele Bleses	m.bleses@icloud.com
Michelle Adams	michelleadams8@gmail.com
Michelle Albert	michelle@allureevent.com.au
Michelle Buysen	Mbuysen6@gmail.com
Michelle Dunstan	jekbam1@bigpond.com
Michelle Salhan	michellesalhan@gmail.com
Michelle Setaro	animalibnow@gmail.com
Mick Webb	manager@visitbyronbay.com
Mim Tsantis	mim@radioafrica.com.au
Miranda Webster	mir4nda@hotmail.com
Mitch Limbach	mitchlimbach@hotmail.com
Roimata Mitchell	matamitchell@hotmail.com
Mitzi Ocean	Mitziocean@gmail.com
Moiria Shapcott	lemo22@bigpond.com
Monica Denning	denningmonika@gmail.com
Monica Haddad	monica99@live.com.au
Nadia Catgi	nudgka@gmail.com

Nadia Kiternas	nadia@animal-lib.org.au
Nadine Chatel	nad.chatel@free.fr
Viktoria Nagy	Viks13@hotmail.com
Nalin Arileo	nalinarileo@iinet.net.au
Nancy Yarosis	snowstorm65@yahoo.com
Narelle Smith	nl8smith@hotmail.com
Narelle Unknown	Paulandnarelle@hotmail.com
Natalie Unknown	Natalie_zmisa@hotmail.com
Natalie Hayes	nahayesinclusive@gmail.com
Natalie Sammut	natalie@headland.net.au
Natasha English	tashe77@gmail.com
Natasha Glencairn-Campbell	natasha@cliffhanger.com
Nathan Schram	nathanschram@live.com
Nattali McColl	nati_87@live.com.au
Nelleke Roche	roche.nelleke5@gmail.com
Nezhatt	nezhat_tab41@yahoo.com.au
Nicholas Williams	nick_david16@hotmail.com
Nicole Beasley	planetnlb@gmail.com
Nicole Murphy	nic_m72@hotmail.com
Nicole Reindal	nikkireindal08@icloud.com
Nidhi Sikkewal	nidhisikkewal08@gmail.com
Nikola Zegarac	Helena.mart@spray.se
Nina Gondos	ninaninettev@hotmail.com
Nina Wedge	Ninawedge@hotmail.com
Nolene Wimmer	n.wimmer1@iinet.net.au
Dianne Haines	dihaines@yahoo.com.au
Anja Kosir Romandini	Anjakosir@gmail.com
Anne Zacharie	annezacharie@gmail.com
Gabriele Naumann	gaby.naumann@frfeenet.de
Mithila Fox	mithila.fox@gmail.com
Rosie Adams	rosieladams96@gmail.com
Sunil Alberto	sunil_rb27@msn.com
Rebecca Andrew	Rebeccaandrew@gmail.com

Antoinette Grasso	Nettie-dave@comcast.net
Thomas Archer	fatzcatzz@gmail.com
Christine Askew	chrisaskew554@yahoo.com.au
Steven Atkinson	steveatk60@outlook.com
Michelle Austin	austin.mich1@gmail.com
Barbara Murphy	redcliffepaulmurphyredcliffe@hotmail.com
Stacey Barnden	staceybarnden@hotmail.com
Paula Barrett	Pmbarrett@mail.com
Suzanne Beaton	suzanne_beaton@outlook.com
Maureen Beatty	beatty1@ozemail.com.au
Helen Beaumont	helene_1_39@hotmail.com
Shanon Bell	shanonbell@yahoo.com.au
Bel Bennett	belbennett01@gmail.com
Sam Best	Sammiebest@hotmail.com
Michele Bouchard	zackntay02@gmail.com
Karen Bradley	Karenbradley1@optusnet.com.au
Anna Brewer	annekeal@hotmail.com
Susanne Briggs	susanneb1@ozemail.com.au
Liz Brouwer	ozliziz5@bigpond.com
Nicole Browne	nsbrowne@iinet.net.au
Alex Brun	Alessbrun20@gmail.com
Frank Burke	richmondfan@live.com
Suzanne Bursztynowicz	bursztynowiczs@gmail.com
Santo and Barbara Cannata	scannata@bigpond.net.au
Susan Carpenter	susan@datumconsult.net.au
Paola Catapano	paula1970.pc@gmail.com
Rosalind Caust	Rozanesbury@hotmail.com
Theresa Chappell	paul.therese.chappell@gmail.com
Christine Askew	chrisaskew554@yahoo.com.au
Norman Cincotta	normanc@tpg.com.au
Cherie Coleman	cherieleigh@bigpond.com
Roslyn Collings	ros.collings247@gmail.com
Gabriele Comuzzo	gabriele.comuzzo@gmail.com

Micaela Conomos	micaelaconomos@hotmail.com
Miriam Cooper	findmc@yahoo.com
Magna Palmer Cordingley	magda@maggiepalmer.biz
Tina Courtenay	Tinacourtenay@yahoo.com.au
M Cowie	madcow148@gmail.com
Nathaniel Crossinggum	nate.crossingham@gmail.com
Mark Cutler	mark@bestfriendspetrescue.org.au
Linda DalCastello	dalcast23@hotmail.com
Nicole Daley	nicole.daley@live.com.au
Kathri Dandis	Kathri@bigpond.net.au
Mem Davis	mem_davis@yahoo.com.au
Marlene Dawson	dawson.marlene9@gmail.com
Zoe Day	zoe2.day@hotmail.co.uk
Paola De Fanis	pehicc@gmail.com
Marina de Nevares	marinanevares@yahoo.com
Lyn Delapaz	lynel.delapaz@gmail.com
Martine Derouaux	madero178@yahoo.fr
Sharron Dickmann	jsdickman@iinet.net.au
Renae Dixon	renaekdixon@yahoo.com.au
Sophie Doerr	sof3.8@hotmail.fr
Sheila Donoghue	s.donoghue63@gmail.com
Donovan Smith	madeofstars@live.com.au
Doug Sims	tonyobst@hotmail.com
Mirjana Durovic	casperjrm@optusnet.com.au
Rachel Davies	rachel.davies@optusnet.com.au
Heather Dwane	mrsdwane@outlook.com
Susan Eckholdt	mail@falabellaborses.com
Bryan Edge	bryan.edge@bigpond.com
Yvonne Elderhurst	ederhurstyvonne@gmail.com
Nerina Elliot	lesandnerina@optusnet.com.au
Lorraine Ellis	LorraineEllis1974@icloud.com
Tania Eltisheff	taniaeltisheff@yahoo.com
Sharon Emmerson	as.emmo@bigpond.com

Maria Evans	maria.cordony.evans@gmail.com
Mae Faulder	kingsfauld@gmail.com
Sigrid Ferguson	sigrid.ferguson@gmail.com
Ronald Ferreyra	sharonbraby@hotmail.com
Yvonne Fessler	yvonne1053@gmail.com
Leonard Fitzpatrick	fitzpatrickl@iinet.net.au
Yvonne Folpp	yvonne.folpp@gmail.com
Lisa Foo	lisa_foo@outlook.com
Stephen Forbes	tipene2877@yahoo.co.nz
Mithila Fox	mithila.fox@gmail.com
Cindy Franklin	cindy-franklin@bigpond.com
Sophie Fry	Sophie.fry@outlook.com
Penelope Furphy	pfurphy@dcsl.net.au
Gabriele Comuzzo	gabriele.comuzzo@gmail.com
Paula Gendre-Chardoux	paulachardoux@btinternet.com
Laura Giles	lozzaura@yahoo.com.au
Ros Gladman	shemali.arabians@bigpond.com
Stacy Goldschen	stacya7176@yahoo.com
Rissa Goodhue	rissanbear@gmail.com
Michael Goufas-Piper	Michaelgoufas@gmail.com
Linda Graham	coolkidzclothing@yahoo.com.au
Timothy Green	timothy.green1@outlook.com
Sophie Grewal	sophia.n.grewal@gmail.com
Lisa Guarnaccia	Lisaguarnaccia@gmail.com
Nathalie Guyonvarch	nathalia.letarnec@orange.fr
Shanika Hainsey	shanika.10@live.se
Zeena Hanna	zeenahanna@hotmail.com
Ragnhild Hannah	R_hannah@optusnet.com.au
Belinda Hardy	bstarfive@gmail.com
Heather Harrington	heatherharrington2003@hotmail.com
Amanda Harrison	harrison.amanda74@yahoo.com.au
Amy Hatton	amy.hatton1987@yahoo.com.au
Christine Haworth	keithnchris3@bigpond.com

Trudy Hayman	trudy.steve@live.com.au
Sophie Haymes	sophiehaymes@hotmail.co.uk
Taryn Haynes	taryn@khaya.com
Michelle Hayward	kittyandmoose@yahoo.co.uk
Paula Heil	spheil77@gmail.com
Robyn Henriksen	rh1111@zoho.com
Linda Holroyd	twistunlimited@gmail.com
Craig Holyland	craigland45@hotmail.com
Stacey Horton	hortonst80@gmail.com
Marjan Houpt	mjhaupt@xs4all.nl
Mark Howitt	patterson1982@me.com
Leianne Hudson	leianneh@hotmail.com
Ted Hume	baseliner2010@hotmail.com
Lynda Humphreys	lyndah1980@hotmail.com
Vicki Hunter	craig.vicki@optusnet.com.au
Pamela Ison	pam@isonenvironmental.com
Jessica Brown	jessyclaire@hotmail.com
Joanne Howitt	Joanne@helpinghandlifestyle.com.au
Tanya James	tanyajames@y7mail.com
Susan Jane	susanjh444@gmail.com
Sasha Janes	sashajanes@hotmail.com
Shauna Jean	Shaunakiple@gmail.com
Jeffrey Soar	soar@usq.edu.au
Joseph Johnson	joeljohnson@gmail.com
Sandra Jones	j0ness@yahoo.com.au
Amie Joseph-Hall	Amie.i Joseph13@qmail.com
Marilou Jung	ptitloup212@hotmail.fr
Maggie Kalabakas	maggie_torsten@yahoo.com
Lance Kammerud	lance2479@gmail.com
Katherine Divito	Katherine.divita@yahoo.com
Tracy Kelly	tracee.k@hotmail.com
Toni Keywood	tonikeywood@hotmail.com
Margaret King	margaretret@icloud.com

sue Kirby	Kirby1810@gmail.com
Stef Klockow	spidernurse2005@yahoo.com.au
Lindy Knell	pawsoflove.lindy.com@gmail.com
Susie Kossy	susankossy@gmail.com
danuta Kwiatkowski	dntkwiatkowski34@gmail.com
Linda McCarthy	curran58@icloud.com
Lacey Levitt	laceylevitt@gmail.com
Claire Lang	Monkey.Monkii@gmail.com
Lulu Langford	2blessedx4@gmail.com
Sally Lauder	sally.lauder@me.com
Laura Unknown	koalaura5@yahoo.com
Laura Unknown	laurar13@frontier.com
Laura Unknown	Laura.phj@gmail.com
Leanne Green	leanneleanne16@gmail.com
Ann Leonard	ann_marie80@hotmail.com
Lesley Patrick	lgerminario@yahoo.com
Linda Leslie	lindaveganheart@icloud.com
Letitia Green	letitia@letitiagreen.com
Robyn Leworthy	leworthy2@gmail.com
Lianna Philip	1blackrat@gmail.com
Linda Lokensgard	llokens@gmail.com
Linda Unknown	Lewis_2@bigpond.com.au
Marie Lindwall	m_lindwall@hotmail.com
Loma Simpson	loma.simpson@gmail.com
Laura Frias Lopez	laura.frias1410@gmail.com
Neena Love	neena.love678@gmail.com
Carel Lucas	carellucas@msn.com
Yi Luo	vic991984@hotmail.com
Marinella Lye	marine_lye@hotmail.com
M Cecilia Dallari	basthet11@hotmail.com
Martina Comuzzo	Martina.comuzzo@gmail.com
Therese MacGregor	tex.bet@gmail.com
Corinne Mackenzie	corinnem1@live.com.au

Janine Mackney	Janine.Mackney@gmail.com
Sally Madigan	moodysally@sbcglobal.net
Ayushi Mahendra	tushiness@hotmail.com
Maria Postnikova	mvpostnik@gmail.com
Maggie Mann	magsmann52@gmail.com
Margaret Unknown	margarita74@bigpond.com
Maria Unknown	msagarzazu@outlook.com
Marie Unknown	roosterette@outlook.com.au
Marilyn Wood	marilyn.wood31@gmail.com
Marion Bennett	marion_jones1954@yahoo.com.au
Marisa Besteiro	bimbabe@gmail.com
Victoria Markos	vmarkos1956@gmail.com
Cilla Marshall	cilla_marshall55@hotmail.com
Mary Peteinaraki	mpeteinaraki978@hotmail.com
Melegueta Mattay	ymeldroon@gmail.com
Chantelle May	Chantelle.may@sistaco.com
Robyn Mayo	robynmayo@rocketmail.com
Rebecca Mayoll	Becspace@yahoo.co.uk
Silvana McAuley	smcauley74@hotmail.com
Laraine McCarthy	laraine_mccarthy@hotmail.com
Penny McKeague	shepstinternet@gmail.com
Rachel McKenzie	rachelmckenziept@gmail.com
Tiffany McLaughlan	tiffanymclaughlan03@gmail.com
Susan McMahon	sueanddave4@bigpond.com
Margaret McMellon	margaretmcmellon@gmail.com
Tanya Meldrum	tanyameldrum@gmail.com
Melissa Unknown	stargazer1237@gmail.com
Miguel Mendoza	m.sayoc.mendoza@gmail.com
Mere Unknown	meretdesign@gmail.com
Michelle Rowbotham	mrowbotham.83@gmail.com
Nicky Miklos	nicky@evergreencoaching.com.au
Harry Miller	joeparra@hotmail.com
Misa Yamashita	My060104@yahoo.co.jp

Marguerite Morgan	magmogs@hotmail.com
Leighton Morris	lmorris29@hotmail.co.uk
M Morton	ravens_questions@yahoo.com.au
Ray Mumford	ray@raymumford.co.uk
Thomas Munro	thomas.munro@hotmail.com
Samantha Murphy	slmurph3@aol.com
V Mustchin	Snocket@hotmail.co.uk
Nadine Breswald	nbreswald@web.de
Nathalia Narotam	Nathalia.narotam@gmail.com
Mark Natrop	march@ala.orq.au
Teresa Nelson	Teresanelson@optusnet.com.au
Nicole Unknown	garryandnicole@hotmail.com
Nicole Wallace	wallacena@gmail.com
Tanya Nitz	Tanya_n@outloo.com
Jennifer Nixon-Rennie	jennynixon1978@hotmail.com
Monica OLeary	monicaoleary@rocketmail.com
Olivia Adams	tumble.tot@live.com
Julie O'Neill	jewellsoneill@gmail.com
Lynne Orlando	lynneo1950@bigpond.com
Pamela Hill	pamhill@live.ca
Pamela Simpson	pam.whitehouse@hotmail.com
Pauline Pappas	Pauline_pappas@hotmail.com
Paree Unknown	infos@itecar.fr
Tracey Pasfield	mtpas@bispond.net.au
Pat LaStrapes	plastrapes@gmail.com
Patricia Unknown	Patlee59@hotmail.com
Patty Unknown	norareddish@gmail.com
Paul Unknown	mort71@hotmail.com.au
Lynn Paul	mayrlynnpaul@hotmail.com
Dawn Pedder	dawnpedder@hotmail.com
Maureen Peden	emauped@yahoo.com.au
Laura Pellitteri	ls.pellitteri@gmail.com
Lianna Philip	liannaphilip1@gmail.com

Phillipa ONeill	philliparox68@hotmail.com
Bel Piercy	belindaleepiercy@gmail.com
Marc Pieterse	Fampietaz@icloud.com
Suzanne Politis	s.politis@aussiebroadband.com.au
Lauren Prestas	Lozkate_84@hotmail.com
Michelle Pretty	mishmush88@gmail.com
Nathalie Quesnel	na.quesnel@laposte.net
Rachael Unknown	theoriginalvixen@hotmail.com
Rachael Tilley	rachael_tilley@hotmail.com
Nadir Rahman	nadirali.rahman@gmail.com
Raphael Georges Ponce	raphael.ponce77@gmail.com
Margaret Wornham	mwornham@yahoo.com
Ravi Unknown	Ravitejkv78@gmail.com
Nora Reddish	norareddish@gmail.com
Melissa Reid	melalr1969@gmail.com
Rita Bennett	enquiries@ibahspa.com.au
Rhonda Rix	Rhonda.Rix@gmail.com
Linda Roberts	lindaroberts@iprimus.com.au
Shanita Robinson	shanita.robinson.1@gmail.com
Sigrid Robson	sigridenge120@yahoo.com.au
Tony Romanelli	ilovebabs@hotmail.com
Mavis Rothwell	emprof130@gmail.com
Louise Rushton	louisexx14@hotmail.com
Dam Russell Jens	trofast1997@yahoo.com
Sonia Russell	4peacenlove@gmail.com
Lika Sabauri	kibuara.sail@gmail.com
Sam Unknown	samtom2812@gmail.com
Sandra Tanner	Sharnitanner@hotmail.com
Sarah Browne	Sarah.browne@bigpond.com
Sarah Smith	sarahesmithpiano@btinternet.com
Rosalie Scott	rosalie.anne@bigpond.com
Margaret Scown	mscown1@bigpone.com
Sean Smith	seanpsmith72@hotmail.com

Sharon Rabusin	sharonrab@skymesh.com.au
Maria Shazer	mshazer@hotmail.com
Margie Simpson	margieann@live.com.au
Shane Sims	shanewaett@hotmail.com
Siren Stamnesfet	sstamne@broadpark.no
Sarah Smith	Smith.saraha12@outlook.com
Sol Adams	solveigaadams@gmail.com
Maria Sola	moominmaria@gmail.com
Maria Soria	mariasoria919@gmail.com
Susan Spangler	susan.spangler1958@gmail.com
Sarah Spencer	sarahspencer1980@hotmail.com.uk
Justina Squire	squireboys@live.com
Heidi St John	Ahstjohn1@gmail.com
Lozz Starseed	lstarseed@yahoo.co.uk
Martina Steensma	esteensma@bigpond.com
Wendy Stender Flynn	wendystenderflynn@yahoo.com.au
Stephen Johnson	stephen-j2011@hotmail.co.uk
Melita Stevens	crueltyfree@itsjustmel.com
Patrick Stevenson	patrickjstevenson@bigpond.com
Michal Stone	michalstone@hotmail.com
Janelle Stromiloff	poss.batmum@yahoo.com.au
Marie Stumhoefer	marie.sumu@gmail.com
Linda Suffredini	jasontaylor@palmbeachfn.com.au
Sonia Szewczuk	sonisan6@yahoo.com.au
Tomoyo Tamatani	tomoyotamatani@y7mail.com
Sharon Tanner	sharon.eve.tanner@gmail.com
Rob Taranto	rtaranto@systemsound.com.au
Therese Cooper	therese_237@yahoo.com.au
Nigel Thorpe	Softailrider.nigel@gmail.com
Paula Thurston	thethurstons@bigpond.com
Liam Tilley	liam.tilley1234@gmail.com
Tina Holroyd	tina.holroyd.zeus@ntlworld.com
Billy Tobin	billy.tobin52@gmail.com

Olivia Trainor	Oliviatrainer7@gmail.com
Shannen Tunncliffe	s.tunncliffe@outlook.com
Sharon Tupper	sharon.tupper@gmail.com
Sally Unwin	sallyunwin@ymail.com
Valentina Unknown	noi@animali.online
Shelley Van Wyk	meanimalluva@gmail.com
Vanda Thurston	vandathurston@hotmail.co.uk
Linda Eleanor Vari	linda.vari@hotmail.com
Norma Graciela Varrone Cancio	uspalla@yahoo.es
Renaevoller	renaevoller@gmail.com
Raechel Wallace	raechelwallace@bigpond.com
Yvette Watt	yvette.watt@gmail.com
Sue Weber	dapawap@hotmail.com
Lisa Weeks	lisanicole30@hotmail.com
Wendy Unknown	dj.wendy@hotmail.com
Nicola Whitehead	nicola@whitehead19.com.au
Ilona Wickham	Ilona@midcoast.com.au
Daizee Wiles	daizeewiles@hotmail.com
Gayle Williams	gaylewill52@fastmail.com.au
Noel Willshire	noelzark@yahoo.com.au
Lois Wishart	lois.wishart@gmail.com
Renny Wodynska	rennyw@tiscali.co.uk
Margaret Wornham	mwornham@yahoo.com
Nellie Worringham	nellie_worringham@hotmail.com
Lisa Yeamen	Yeamen@icloud.com
Youna Unknown	garulda@hotmail.com
Xiaojie Yu	xiao_jie_me@hotmail.com
Clare Bird	clarebird10@icloud.com
Lisa Blackburn-Prout	lisablackburnprout@gmail.com
Nicole Carrigan	yeti.carrigan271@gmail.com
Donna Clayton-Wood	Adamdonna@froggy.com.au
Gregory Davis	Gregory.davis@unsw.edu.au
Judy Dierks	judydierks@gmail.com

Megan Grant	2011mgm11@gmail.com
Hanna Kangas	hannakangas2@gmail.com
Mark Kennedy	markjkennedy1976@gmail.com
Rhonda Martinez	rma@arc.net.au
Sonya Nielsen	nishemi@gmail.com
Angela ODriscoll	aodriscoll23@yahoo.com.au
Darryl Prout	darryllisa@hotmail.com
Antonia Trollope	toni.trollope1@gmail.com
A Kirk	dottiedell@hotmail.com
Aafke McPhie	frangipanilifestyleballina@gmail.com
Christine Adams	ozanimals@bigpond.com
Adrian Young	codenameage@yahoo.com.au
Agata Kott	agataa.kott@gmail.com
Ahn Le	dirty@live.com.au
Ailsa Kuiper	tabitha@hotkey.net.au
Ajit Varsani	ajit.varsani@gmail.com
Alan Hill	permie11@gmail.com
Alan Neilsen	alan.neilsen@bigpond.com
Alan Selby	Selbyaj@gmail.com
Alba Bonasera	a.abonasera@icloud.com
Albert Enrich	albertrocaenrich@hotmail.com
Alexander Orman	alexander.orman@hotmail.com
Alexandrine Unknown	Alexsandrine@gmail.com
Alice Harrison	Alice.harrison83@gmail.com
Alice Hassel	alice.hassel256@gmail.com
Alicia Jarrett	abjarrett@gmail.com
Alicia Weelands	aweelands@gmail.com
Alisha Tampalini	alishabt@hotmail.com
Alisha Williams	alishalovescoffee@gmail.com
Alison Phillips	Alisonp@bigpond.net.au
Alix Bowman	katmai2000@yahoo.com
Alvaro Bonino	bonino.alvaro@gmail.com
Alyssa Wormald	Alyssa.wormald@gmail.com

Amabilia Maia	amabiliamw@gmail.com
Amanda Evans	mail1268@icloud.com
Amanda Olan	Zoukdancer@gmail.com
Amy Carpenter	amyrejoice@yahoo.com.au
Andrew Lay	denvacat2003@yahoo.com.au
Angela McNamara	angejmc@gmail.com
Angela Murphy	angiesdiamond@hotmail.com
Angela Nilsen	anilsen#iprimus.com.au
Angela ODriscoll	aodriscoll123@yahoo.com.au
Angela Snarskis	asnarskis@outlook.com
Ani Kerriqan	anik_737@hotmail.com
Anita Finlayson	anitafinlayson@yahoo.com.au
Anita Schouten	parishschouten@gmail.com
Ann Hansen	Demonica70@hotmail.com
Anna Frances Bentley	annfrancesbentley@hotmail.com
Anna Marsden	emana1@bigpond.net.au
Anna Medick	anna_medick@gmx.de
Anne Healy	ahealy46@optusnet.com.au
Anne Hendley	annehendley@hotmail.com
Anne Laberge	guy_fournier@videotron.ca
Anne Lefebvre	annegaetane@icloud.com
Anne Roberts	anneroberts.com.au@hotmail.com
Anne Shackman	shacko@earthlink.net
Anne-Christine Fleury	achristinefleury@yahoo.fr
Annelou Jansen	anneloujansen@gmail.com
Annette Dekanich	netty_2_99@yahoo.com
Annie Vincent	minzur2012@hotmail.com
Annika Pellegrini	annikaeeep@gmail.com
Latasha Anthes	Latasha@aapt.net.au
Anthony Bravey	anthonybravey.fitness@gmail.com
Anthony Ellis	maisonblackheath@gmail.com
Antoinette Dusaid	conundrumaj@bigpond.com
April Sheather	april.sheather@hotmail.com

Salome Argyropoulos	salomesathyasai@gmail.com
Aruna Unknown	Aruna@arunaseth.com
Ashley Jane	ashley.jane@live.co.uk
Aurea Abrantes	areaabrantes@hotmail.co.uk
Maggie Bailey	maggie.bailey8@gmail.com
Barbara Katz	barbara@jonbar.com.au
Barbara McAndrew	bmca8291@bigpond.net.au
Tui Barron	tuibarron@icloud.com
Barry Spurr	profspurr@gmail.com
Beatrix Oefelein	Beatrix_oefelein@hotmail.com
Becky Brown	beckysbrown1@gmail.com
Belinda Ball	belinda_ball123@hotmail.com
Belinda Bonello	princessglamgirl@hotmail.com
Benj Gulliford	bjgulliford@gmail.com
Benjamin Sakamoto	bensakamotog@gmail.com
Kate Berry	notshortforanything@gmail.com
Betty Delman	bettymarian@bellsouth.net
Bev McHugh	mchugh25@bigpond.com
Bev Mellors	bevrn3@bigpond.com
Beverley Holmes	nbholmes@gmail.com
Bevin McLaren	bevin.mclaren@gmail.com
Bianca Kramer	bkram@live.com.au
Billie-Jo Palmer	billiejorenai@gmail.com
Blake Baez-Hedges	blake.baez.hedges@gmail.com
Alexander Bloem	alexander.w.bloem@gmail.com
Pablo Bobe	pablomartinbobe@hotmail.com
Gabrielle Bock	bockgabrielle@gmail.com
Miriam Bois	myrboi@gmail.com
Virginie Bonett Boisseranc	gipsycoco@hotmail.fr
Pam Bonaventura	limoncello.tao@gmail.com
Bong Unknown	Bongoliankim@gmail.com
Bonnie Moorcroft	bonnie@moorcroft.com.au
Jane Boulton	jane.boulton@optusnet.com.au

Boz Morley	bozzzzz@hotmail.com
Sue Bradshaw	sbradshaw@people.net.au
Breanna Sorbian	bstar39@hotmail.com
Bree Dean	breedean1@yahoo.com.au
Brenda Greaves	bjgreaves1@gmail.com
Brock McLean	bmclean05@mac.aom
Bronwen Ackland	bullyack@iprimus.com.au
Bronwen Evans	bronwynnevans@hotmail.com
Bronwym Hughes	bronni.hughes@gmail.com
Bruna Manduci	bruna.manduci@internode.on.net
Bryan Buchanan	bryanb@webbtide.com
Bryton Ale	Bryton.Ale27@gmail.com
Sami Bugeja	samifitpt@gmail.com
Bunty Freeman	bunty.f@hotmail.com
Carla Henderson	carlatude@xtra.co.nz
Carol Worthington	carolworthington1950@yahoo.co.uk
Carolann Terese Butler	darylbutler@hotmail.com
Carole Bracken	johnnycat@bigpond.com
Carole Dubourgnon-Arsac	carole.dubourgnon@gmail.com
Caroline Draperich	angryserb@gmail.com
Caroline Randerson	Caoline.randerson@hotmail.co.uk
Carolyn Balls	carolynelizabethballs@gmail.com
Carolyn Bird	rspiteri@optusnet.com.au
Carolyn Davies	caro3x3@yahoo.com.au
Carolyn Walker	carolynwalker16@aol.com
Casey Dean	casey.dean@hotmail.com
Casper Myers	caspermyers@hotmail.co.uk
Cassi Stein	cassi.stein@hotmail.com
Catherine Chant	catherinemchant@hotmail.com
Catherine Hackshall	redherald60@gmail.com
Catherine Patterson	pattersoncm@yahoo.com
Caz Forster	casf@hotmail.com

Celeste Manwaring	cmanwaring@bigpond.com
Chantal Himmelmann	chantalhimmelmann@gmail.com
Chantel Alberts	chantel.c.alberts@gmail.com
Michel and Bernadette Charlier	kinidette@yahoo.fr
Charlotte Goldsworthy	cegoldsworthy@hotmail.com
Charme Galvin	charmeg@gmail.com
Riley Cheffers	Cheffers12@hotmail.com
Cheri Thorne	Cheriann@mail.com
Cheryl Banks	cheryljbanks@hotmail.com
Cheryl Scott	survivalstreetwear@gmail.com
Chinanan Khurasee	Chinanan2507@gmail.com
Chris Benson	c.benson@skymesh.com.au
Chris Clarke	mungclarke@yahoo.com
Chris Drumright	astrohoops@aol.com
Christa Hendriks	Christa1980@hotmail.com
Christel Medick	christel_medick@gmx.de
Christina Cameron	christina.cameron@delwp.vic.gov.au
Christina Charteris	stephen.charteris@gmail.com
Christina Patrick	tinaptrck@aol.com
Christina Uhlir	cjucz22@gmail.com
Christine Andersen	christineandersen@hotmail.com
Christine Clemence	cclemence@phcn.vic.gov.au
Christine Cross	aussiecross1@bigpond.com
Christine Dorchak	animalagenda@aol.com
Christine Franklin Franklin	frankie42@ntlworld.com
Christine Osborne	co@amongbelievers.com
Christine Ryan	christineryan@adam.com.au
Christopher Stuart Harrison	c.stuart.harrison@gmail.com
Christopher Read	chrismr@bigpond.com
Chung Ng	badchung@hotmail.com
Cindy Janzen	cindyjanzen02@gmail.com
Claudia Folch	crfolch@gmail.com
Claudia Ford	claudiaford276@outlook.com

Claudia Scarth	leemail@westnet.com.au
Clement Litaize	clement.litaize@gmail.com
Maike Coates	Maike_Coates@outlook.com
Colin Patrick Butt	patrickbutt77@gmail.com
Colleen Marie McKenney	mckenc@iinet.net.au
Ashley Coombe	imperium500@hotmail.com
Coral Jane	coraljane@outlook.com.au
Corey Hunt	coreyhunt@outlook.com.au
Corina Coad	corinacoad@gmail.com
Cornelia Cramer	45liacramer@gmail.com
Ruby Cotton	rubyscotton@iinet.net.au
Sharon Cox	ausieshar@hotmail.com
Craig Taylor	squizzly_oz@yahoo.com.au
Cristine Cosma	Cristine.cosma@yahoo.de
Cyril Durdux	alpesimmobilier38@gmail.com
D Kingston	kingston.ds@gmail.com
D Prior	da.prior@optusnet.com.au
Dan Roy	dan.roy1@icloud.com
Dan Stroede	danstroede7@gmail.com
Daniel Cotton	daniel_cotton@hotmail.co.uk
Daniel Price	daniel_price106@hotmail.com
Daniel Smith	dannidanke@hotmail.com
Daniele Halle	danielehalle2@hotmail.com
Daniella Bal	daniella.bal@telenet.be
Danni Unknown	danni999@live.com.au
Darielle Brunton	angelaauroraarabians@hotmail.com
Dario Brollo	Dario.gino1@gmail.com
David Clerehan	davidjclerehan@gmail.com
David Coles	colesy1964@me.com
David du Plessis	undaveup@gmail.com
David Miranda	lislove@bigpond.net.au
David Stuart	dkstuey@gmail.com
David Unknown	iamsamisay@hotmail.com

Dawn Piper	dpiper72@yahoo.com.au
Deanna Witcher	deanna.witcher@optusnet.com.au
Debbie Dunne	devil402002@hotmail.com
Debbie MacMillan	debm304@aol.com
Deborah Dee	Lovemygarden333@gmail.com
Deborah Lane	deborah.lane@gmail.com
Deborah Lobwein	deb.lobwein@gmail.com
Deborah Morris	Debjanemorris@gmail.com
Deborah Rees	lorelei49@bigpond.com
Deborah Unknown	scarletttohara2@hotmail.com
Debra Dragonheart	debradragonheart@gmail.com
Debra Lyn Douglass-Berger	ddouglassberger@gmail.com
Debz Jones	debzjones7@gmail.com
Deepak Vohra	dviitd@yahoo.com
Delys Clifford	clifford.dl@bigpond.com
Denise Fletcher	denisefletcher@gmail.com
Denise Kirkcaldy	denoopynnoo1964@gmail.com
Denise Lenardson	tupper.ladie@gmail.com
Denise Unknown	pelludine@hotmail.com
Dennis Anderson	dennisanderson871@gmail.com
Dervilla Smith	dervillasmith@googlemail.com
Desi Corbett	desi.corbett@yahoo.com
Devin McCormick	dangmouse@yahoo.com
Diamond Giatz	Jbd830@gmail.com
Diana Ammann	diana.a@bluewin.ch
Diane Clegg	Jdlc@live.com.au
Diane Pease	wapdap@gmail.com
Diane Schmidt	deanne_schmidt@yahoo.com.au
Diane Weir	diane.weir@bigpond.com
Dianne Lynch	dianne1759@gmail.com
Marie Dias	mariedias_7@hotmail.com
Valentina Diaz-Byers	vdiaz-byers@hotmail.com
Diedre Woodger	dwoodger@iinet.net.au

Dilys Stokes	Dilysstokes@hotmail.com
Diwani Oak	diwani@westnet.com.au
Mary Dokos	marydokos75@ymail.com
Domonic Bovo	dombovo1@gmail.com
Dona LaSchiava	dslaschiava@comcast.net
Rosemarie Donaldson	rosieportraits@btinternet.com
Donna Anderson	donnapanda@hotmail.co.uk
Donna King	missy_moo30@yahoo.com.au
Donna Woods	Donnawoods1@bigpond.com
Dons Fong	moodydf@yahoo.com
Doug Flack	tonyobst@hotmail.com
Jennifer Willecke	douniawillecke@gmail.com
Drina Coles	dcoles-hills@hotmail.com
Dureyce Moors	dureycemoore@outlook.com
Laurence Dutoit	dutoitlaurence3@gmail.com
Olive Easton	o.easton@outlook.com
EB Gossell	wandeen@bigpond.com
Elena De Fanis	twinelena@gmail.com
Elena Mancini	jusdefruits182@hotmail.com
Miroslava Elfeky	mira.darude@post.sk
Elisa Unknown	Elisagovi82@gmail.com
Elisha Bignell	elishabignell@hotmail.com
Elizabeth Batancs	ebatancs@gmail.com
Elizabeth Bundy	egbundy@gmail.com
Elizabeth Conlan	lizcon2009@hotmail.com
Elizabeth Cook-Long	Lizzieeh65@gmail.com
Elizabeth Gifford	lizzy1959@outlook.com
Elizabeth McRae	glengarriffe@gmail.com
Elizabeth Reichstein	reichsteinc@yahoo.com.au
Ellie Dunstan	elliejryan1@gmail.com
Emily Cirona	ecironc@hotmail.com
Emma Douglas	Emmar77@hotmail.com
Emma Smith	ecsmith258@gmail.com

Emma Unknown	em_lou84@hotmail.com
Eral Goulet	egoulet@bigpon.net.au
Eric Dubourgnon	eric.dubourgnon@orange.fr
Erika Celedes	prettyspider@yahoo.com
Erin Gardner	e.gardner@live.com.au
Erin Morrison	erinliana26@hotmail.com
Eugenia Holak	eugeniaholakink@gmail.com
Eve Gibson	eve.e.gibson@gmail.com
Eve Zhu	evezhu135@gmail.com
Evie Kay	evakrongaard@yahoo.com.au
Fabrice Unknown	F_le_boedec009@yahoo.com
Faith Godefroy	faithg@ozemail.com.au
Fay Forman	fayf355@yahoo.com
Fe Camila Azupardo	azupardofe@gmail.com
Felleg Bernadett	agilityfanatic@vipmail.hu
Fiona McIntyre	jblock0920@gmail.com
Pamela Fioretti	pamfioretti@hotmail.com
Mark Folvig	sandy_patch@hotmail.com
Richard Forrester	richardwforrester@outlook.com
Frances Unknown	fmclare11@outlook.com
Francesca O'Neill	Francesca.oneill@icloud.com
Frank Burke	richmondfan@live.com
Geoff Franklin	franklin.geoff@gmail.com
Frederic Jaubert	jaubert-f@hotmail.fr
Fredrik Hulten	hultenfredrik@hotmail.com
Frents Delapaz	lynel.delapaz@gmail.com
Fulvia Crivicich	fulvia.aj@gmail.com
Gabrielle Luthy	gabrielle@gabrielleluthy.com
Gaetano Amato	qamat69@hotmail.com
Gaia Unknown	Gayathri.atchiah@gmail.com
Smith	Gail3Smith@sky.com
Gail Stoner	gailia@optusnet.com.au
Tanisha Galea	Tanisha.galea@yahoo.com

Simone Gardoni	Simone_gardoni@yahoo.com.au
Gary Hall	garyhallservices@gmail.com
Gayle Martin	martingayle@hotmail.com
Sonia Geerlings	sonia_geerlings@yahoo.com.au
Valli Gent	valligent@hotmail.com
Gerald Ryan	GGRYAN8846@gmail.com
Shirley Geynnette	shirlgirl1958@icloud.com
Geyue Volt	geyue.volt@hotmail.se
Gihan Bowala	Gihanbowala99@gmail.com
Sheila Gilbert	sheilajeangilbert@hotmail.com
Gillian Brown	jilli.b@hotmail.com
Tanya Gistl	tgistl@outlook.de
Giulia Facelli	flagolina@hotmail.com
Glenda McIntyre	glendamcintyre@outlook.com
Gloria Cameron	MissGehre@aol.com
Gloria Margaret Hartney	ghartney@bigpond.net.au
Jacqueline Glyde	glydenewz@bigpond.com
Goran Granholm	randerago@hotmail.com
Gordon James	gordongjames@yahoo.com
Graham Brown	pon329@gmail.com
Victoria Green	allgreenac@outlook.com
Gregory Cannon	dandaloobblue@gmail.com
Gwen Ferry	lakegrac@yahoo.com
Halina Drwecka	halina@jandh.com.au
Renata Halpin	renatahalpin@gmail.com
Hariana Dias	hari.00@hotmail.com
Robert Hart	bolshibo@bigpond.net.au
Janice Hartzer	hanuiriz@gmail.com
LuAnn Havers	lhavers@gmail.com
Michael Hayman	mhayman@amial.co.za
Heather Demartino	demartinoh@gmail.com
Heather Ginges	heatherginges@gmail.com
Heather Hoppe	heatherhoppe@rocketmail.com

Heather Morgan	heatheranne525@gmail.com
Heather Unknown	gemini_85@msn.com
Heena Soni	Hinasaur@hotmail.com
Heidi Watson	heidilouise69@yahoo.com.au
Heidrun Baar	heidrunbaar30@gmail.com
Helen Brayley	hbrayley@tpg.com.au
Helen Gormlie	hycaei@gmail.com
Helen Stephens	helenmstephens@hotmail.com
Helen Wakerley	hwakerley@y7mail.com
Leisa Hemke	lhemke@yahoo.com
Michele Henry	bob-michele@smartchat.net.au
Regula Hess	regula.hess@wanadoo.fr
Hilary Burnham	hilary.burnham@outlook.com
Joshua Hill	Josh.hill12798@gmail.com
Lexie Hillman	Lexie.hillman@icloud.com
Connor Howitt	howittconnor44@gmail.com
Hunter Klapperich	hunterklapperich@gmail.com
Ilan Unknown	ilanavera_@hotmail.com
Ildi Ehsman	ildi.ehsman@gmail.com
Ilean Brown	littlei1954@gmail.com
Irmgard Gutersohn	i_fb_2010@yahoo.de
Isabelle Jackson	isabellejackson57@gmail.com
Ivan Self	ivanself1@hotmail.com
Jacqueline Glyde	glydenews@yahoo.com.au
Jacqueline Needham	j_wolf48@outlook.com
Jacqueline Rule	jackierule50@gmail.com
Jacqueline Schmidt	pacjacgohome@yahoo.com
Jacqueline Toomey	Jacqueline.toomey@bigpond.com
Jaemin Harvey	Jae2124@hotmail.com
Jakki Ward	jakkiward@gmail.com
Jaleana Gray	jaleana@iexpress.net.au
James Scotto	jim_scotto@hotmail.com
Jamie Campbell	j4y.cam@gmail.com

Jamie Reifman	jlr2416@sbcglobal.net
Jamie Unknown	kick.fit@hotmail.com
Jan Allen	jancallen@yahoo.com
Jan OLeary	jol2000@gmail.com
Jan Saunders	saundersjan@hotmail.com
Jane Davies	janeymsf@hotmail.com
Jane Hosking	Janehosking2@gmail.com
Jane Hurley	jane@jhurleydesign.co.uk
Janell Curtis	thumper56308@yahoo.com
Janet Davies	janetdavies999@msn.com
Forman	giselle351@gmail.com
Janet Kitchen	iankitchen23@qmail.com
Janet Unknown	Janet@camerongroup.ca
Janice Andrews	jdandrews83@hotmail.com
Janice Kendall	janicekendall@outlook.com
Janine Douglas	janinedouglas9@outlook.com
Jasmine Hamlet	jasminehamlet@gmail.com
Jayne Ferguson	jfballet15@gmail.com
Jayne Mackenzie	jaynemackenzie@hotmail.com
Jayson Tracey	jaycmt@gmail.com
Jeanne Bradbury	jeannebradbury@gmail.com
Jeanne Cambouris	jeannecambouris@gmail.com
Jennifer Ashman	jenniferashman@y7mail.com
Jennifer Burger-Medway	burger.jennie@yahoo.com.au
Janet Cobb	jcobb423@gmail.com
Jennifer Fox	Jenfx@gmail.com
Jennifer Horsburgh	jenniferh15@bigpond.com
Jennifer Mccrory	jennifermcc86@gmail.com
Jennifer Newman	gowings@bigpond.com
Jennifer Pearen	jenny.pearen@yahoo.com.au
Jennifer Rae	calljenny60@gmail.com
Jennifer Ross	jen_065@yahoo.com.au
Jennifer Unknown	Dormouse1975@hotmail.co.uk

Jenny Ilasi	jennifermcgowan@optusnet.com.au
Jerusalem Wise	Kristinleigh59@yahoo.com
Jessica Bateman	jessica.bateman@yahoo.com.au
Jessica G Bateman	jessica.g.bateman@gmail.com
Jessica Harding	Rebel.diamonds@hotmail.com
Jessica Tselepy	jess.tselepy@gmail.com
Jessica Wrench	superfly_116@hotmail.com
Jill Green	darcy-jill@hotmail.com
Jill Rigby	jillri@bigpond.com
Jill Unknown	jagrudenich@gmail.com
Jill Van Es	jill.vanes@bigpond.com
Jill White	jillwhite.27@icloud.com
Jillian Davies	Jillian_DAV_13@hotmail.com
Jillian Snell	jillian.snell@snellarchitects.com.au
Jo Ellis	jo-1000@live.com
Jo Guy	joguy@live.com.au
Jo Pendleton	jopendleton@bigpond.com
Jo Tibbitts	jo.tibbitts@bigpond.com
Joan Freestone	jfreestone@iinet.net.au
Joan How	maghow@phonecoop.coop
Joann Reisman	feistyfilly4u@comcast.net
Joanna Grant	joannagrants123@gmail.com
Joanne Copeland	jlc303@hotmail.com
Joanne David	joda@dcsi.net.au
Joanne Mills	jmjoannafay@gmail.com
Joanne Rapa	joanne@myrtleanddove.com
Joanne Tarbuck	joeytarb71@bigpond.com
Jodi Igard	Skokinh91694@yahoo.com
Jodie Chynoweth	jodieandpete23@hotmail.com
Jodie Unknown	Jodestar72@gmail.com
Joelle Cullen	asap@asapentertainment.com.au
Joey Unknown	joey_pete@hotmail.com
John Christian Henrik Strieker	john.tjust@gmail.com

John Swift	mtaniboy@gmail.com
Jonah Jacobson	jonah6523@gmail.com
Wendy Jongerius	billiejean.wj@gmail.com
Joonathan-Anty Unknown	Johnfenomenon@gmail.com
Joshua Knight	vknight3410@gmail.com
Joyce Sortland	joysortland@hotmail.com
Juby George	juby0108@yahoo.com
Judith Clark	jude10001@live.com
Judith Inkster	jainkster@xtra.co.nz
Judy Carter	judypcarter@msn.com
Judy Smith	jasftc@gmail.com
Julia Lindur	Julielindur@live.com.au
Julian Wilcox	julianwilcox7@gmail.com
Julie Block	jblock0920@gmail.com
Julie Chantery	jchantery@gmail.com
Julie Clayton	claytonlives1@live.com.au
Julie Flynn	zoogandwoo@hotmail.com
Julie Kolges	julie.kolges@gmail.com
Julie Maggs	juliem4@yahoo.com.au
Julie McLeod	Mcleods254paramount@gmail.com
Julia Roberts	noosajulie@hotmail.com
Julie Unknown	jsuff@hotmail.com
Julie Walling	julie.walling@hotmail.com
Julie Wilson	crfswmn@outlook.com
Juliett Gilbody	jbgilbare10@gmail.com
June Ryan	commonbonds5@gmail.com
K Eichhof	Eichhofk@bellsouth.net
Kacy Harnedy	kacyharnedy@hotmail.com
Marta Kaczmarek	martaizk@gmail.com
Robert and Heidi Kaltenbrunn	glisenti_robert@hotmail.com
Kara Cornish	karajeann.1503@hotmail.com
Karen McMillan	kmcmillan111@hotmail.com
Karen Toole	karentoole17@yahoo.com.au

Karin Nelson	knelson3@outlook.com
Karine Bressan	karine.bressan@orange.fr
Karyn Unknown	7artemis@live.com.au
Katalin zu Windischgraetz	nilatakiw@gmail.com
Kate Farrow	katefrancisfarrow@gmail.com
Kate Jeffrey	kate_s_jeffrey@hotmail.com
Kate Kenner	faunesiegel@gmail.com
Katherine Garry	thekaterz@yahoo.com
Katherine Herrick	katecookies@gmail.com
Katherine Perlo	kwperlo@live.co.uk
Katherine Szafran	kasiaszafran@hotmail.com
Kathy Anderson	kathanderson75@gmail.com
Kathryn Shipman	kathrynm.shipman@gmail.com
Kathy Berzins	kathy.berzins@bigpond.com
Kathy Durant	kathydurant@ozemail.com.au
Katie Allan	kateallan35@hotmail.com
Katie Deeble	kates110579@icloud.com
Katrina Carter	kcarter@live.com.au
Kay Bilney	bilney@live.com.au
Kay Farley	kfarley.82@bigpond.com
Kay Labo	lisloves@bigpond.net.au
Kay Podmore	akaycia@outlook.com.au
Keely Morrow	keely_morrow@live.com.au
Keira Palczewski	keira_lanii@hotmail.com
Kelly Burton	Kellyburton11@outlook.com
Kelly Dixon	dixonvixen@gmail.com
Kelly Thorp	Kelly.thorp@hotmail.com
Kelly Unknown	kellym085@hotmail.com
Kelsey	crystallake00@hotmail.com
Kelsie Pirini	pirini1@optusnet.com.au
Kerry Beaty	Kerrybeaty@gmail.com
Kerry Drusetta	kerrydrusetta@hotmail.com
Kerry Taylor	dustii@westnet.com.au

Karryn Galea	kerryngalea@outlook.com
Kevin Snell	kevin.snell@snellarchitects.com.au
Kim Earle	kimearle@bigpond.com
Kim Jelfs	kjelfs6@gmail.com
Kim Johnston	Kimmyjohnston0310@gmail.com
Kim Mason	thedawnup@hotmail.com
Kim Persse	kimpersse@gmail.com
Kim Potter	kim@cableaway.com.au
Kim Smart	kimsmart610@gmail.com
Kirsty Unknown	chandlerbing19@hotmail.com
Laura Kitchin	kitchinlaura@gmail.com
Amber Kosman	Amber.kosman@gmail.com
Kristi McConnell	kristilesem@gmail.com
Kristin Leigh	kristin.bacon@gmail.com
Kristine Gaffney	kristinegaffney@yahoo.com
Krystle Choma	Krystlecac@outlook.com
Layla Anderson	laylaanderson198@gmail.com
Monja Lacasse	samonja@comcast.net
Lakin	Lakins27@gmail.com
Lana Taplin	lanapud@yahoo.com
Lance Brown	lance@lancebrown.org
Susan Lane	susan.lane@live.com.au
Laura Antonakakis	lauraantonakakis@bigpond.com
Laura Arias	lauri1010@hotmail.com
Laura Fletcher	fletcher1753@gmail.com
Laura Murioz	lauraandreamz@gmail.com
Laura Michele Rosenfeld	michelelaura11@gmail.com
Laurie Mcdougall	mcdougall_laurie@ymail.com
Lawrence Morris	lawrencemorris1@bigpond.com
Leanne Behrend	leebehrend@gmail.com
Sharon Ann Leavell	sharonandgang@aol.com
Lena Donaker	lenadarlink@gmail.com
Leonie Lyall	leonie.lyall@bigpond.com

Lesley Pay	l.pay2218@gmail.com
Lesley Sinclair	lesleysinclair01@gmail.com
Letitia Unknown	Letitia.tupperware@gmail.com
Ellen Lewis	ellen.lewis@westnet.com.au
Linda Breary	mbreary@hotmail.co.uk
Linda Johns	Wicked_fishstick@hotmail.com
Linda Willcox	linda.willcox@purple-lazy.com
Lindsay Stromer	lucky.ladybug168@googlemail.com
Lindy Stacker	lindystacke@yahoo.com.au
Lisa Bennie	rolim1@bigpond.net.au
Lisa Blundell	lisablundell105@hotmail.com
Lisa Howell	lisahowell100@hotmail.com
Lisa Watson Nolan	lisawatsonnolan@gmail.com
Lisa White	friendsofthehound@bigpond.com
Lois Hemm	digmedia207@yahoo.com
Lorelle Gae Coward	lorellecoward@yahoo.com.au
Lorraine R Crecere	lcthegr8est@yahoo.com
Lorraine Stanley	lorrainestanley1956@gmail.com
Lorrie Underwood	lorrie7@live.com
Louis Gauci	lgauc8@gmail.com
Louise Darragh	lois.tom@hotmail.com
Louise Wilshaw	lwilshaw2@bigpond.com
Michelle Lucas	Michelle_lucas76@yahoo.com.au
Lynette Eggleston	Lyn.eggleston@gmail.com
Lynne Schabrun	panekiri@hotmail.com
Lynne Stokes	lynnestokes39@yahoo.co.uk
Rupert MacGregor	rmacgregor@internode.on.net
Lynette MacQueen	macqueen13@yahoo.com.au
Maddie Rallings	maddie_rallings@hotmail.com
Maddie Unknown	madalene2012@yahoo.co.nz
Madeleine Richards	medeleine.richards1@gmail.com
Maike Coates	david.coates65@bigpond.com
Maire Sole	maire12.ms@gmail.com

Maj Charlene Ylimys	maitsu57@hotmail.com
Mandy Allonby	m.allonby@outlook.com
Mandy Jeffries	mareej13@icloud.com
Manou Cassel	sinaziwin@gmail.com
Pauline Mansfield	Pelizm22@gmail.com
Lisa Margetts	sunlily36@gmail.com
Margo Unknown	yarravalleyfinance@bigpond.com
Maria Dagosto	mariadagosto@live.com
Marian Pate	Marianpate@hotmail.com
Marie Dickenson	derekd64@verizon.net
Marie Maier	maiermarie945@gmail.com
Marie-Therese Valentin	guymtvalentin@gmail.com
Marikka Purola	marikka.purola@hus.fi
Marina Crees	marina_vmk@yahoo.com
Marina Hirsinger	m.hirsinger@hotmail.de
Marion Scott	mazmelpop@yahoo.com.au
Mark Gagen	enigma691@outlook.com
Mark Giese	m.mk@juno.com
Lynne Jones	ms_j1000@gmx.com
Mark Reeves	mark.reeves61@hotmail.com
Martin Watts	muttibd@yahoo.com.au
Martina Unknown	martinahmaerz@gmx.net
Mary Horgan	mayrhorgan4@icloud.com
Marylene Glover	tambogem@hotmail.com
Lisa Mazolla	lmazzola@tampabay.rr.com
Simone McAllister	simone.mcallister70@gmail.com
Lauren McGeachin	laurenmcgeachin@hotmail.com
Tracey McKay	tmckay62@gmail.com
Suzanne McNeese	tb.sm@optusnet.com.au
Melanie Ireland	melanie.rachel@hotmail.com
Melanie Johnson	kandersons1@aol.com
Melisse Reynolds	melisse.reynolds@gmail.com
Mellisa Eyre	Mellisa.Eyre@internode.on.net

Maxine Melloy	Maxinemelloy@yahoo.com.au
Mia Clifton	Miaclifton@hotmail.com
Michelle Gorton	Michelle.gorton@gmail.com
Michelle Leigh	beahead0360@hotmail.com
Michelle Yassai	Myassai@gmail.com
Mike Rupena	mrupy69@yahoo.com
Molly Millington	mollymillington@hotmail.com
Rada Milovanovic	rada7450@gmail.com
Miroslava Elfeky	mirka.okrajkova@gmail.com
Mitch Keyer	mkeyer1505@hotmail.com
Monica Buchanan	sunflowercastle@gmail.com
Myrian Monnet	myrianmonnet@aol.com
Morgan Unknown	Cerchepphoto@gmail.com
Morven Durick	mordan168@hotmail.com
Pamela J Mullins	pamjahm@hotmail.com
Laura Murioz	lala32504@yahoo.es
Tara Murphy	Tara.murphy4444@gmail.com
Nadege Felguera	nfelguera@yahoo.fr
Nadia Warne	floppyfroggy4@yahoo.com
Nancy Porcino	granitegirl714@aol.com
Nancy Wilchenski	NEW_dahlia67@yahoo.com
Narelle Unknown	Bushytailedpossum@hotmail.com
Natalie Ciric	natalieciric@hotmail.com
Natalie Kube	natalie@nataliekube.com.au
Natasha Unknown	76nnms@gmail.com
Nicole Groch	nicole.groch@outlook.com
Nick Unknown	mai@lemonandlime.nz
Nicole Unknown	Nicol_nicolaides@hotmail.com
Niki Anstiss	niki.anstiss@gmail.com
Noreen Davern	noreen_davern@hotmail.com
Chelsea Noyes	chelseachels75@live.com.au
Lesley ODonoghue	Lesley@lelseyodonoghue.com.au
Pablo Bobe	pablomartinbobe@hotmail.com

Paige Unknown	paige@mischenko.net
Pam Brandis	pambrandis@gmail.com
Pamela Miller	pamz@pamelazmiller.com
Panagiota Kypreos	Toula@kypreos.org
Jill Parker	jparker@hinet.net.au
Patricia Parsons	pat.parsons@clara.co.uk
Pascale Poumeau	pascalepoumeau@gmail.com
Patricia Bleuel	patbleuel@bigpond.com
Patricia Neves	ilovemygrandchildren7@hotmail.com
Sorin Patrulescu	sorinpat15@gmail.com
Kim Payne	Wykesy@live.com
Peggy Larson	meowvet1@gmail.com
Peter Rowbotham	prowbotham.983@gmail.com
Maryetta Pinn	marypinn4@gmail.com
Maria Pittman	maria.g.pittman@gmail.com
Teya Brooks Pribac	pribact@bigpond.com
Prim Unknown	prim@jacarroll.com.au
Adrianna Prior	adrianap1306@gmail.com
Quentin Dresser	qdresser@gmail.com
Rachael Schinck	rachmaree23@gmail.com
Rachel Cassidy	rcrackle@gmail.com
Rachel Unknown	Rachel4879@gmail.com
Raleigh Koritz	tabbykat7285@outlook.com
Rebecca Padmore	becky@globalgrasshoper.com
Rechelle Johnson	rechelle71@hotmail.com
Rhianna Lee	rhiannakatelee@gmail.com
Rhonda Green	nannyg@gmail.com
Rhonda Keating	shanissakeating@yahoo.com.au
Ria Bailey	rgkbailey@gmail.com
Richard Smith	torode141@bigpond.com
Alicia Richards	alicia.erichards@hotmail.com
Rob Quinnell	Robquinnell@gmail.com
Robert Wilson	Scania.man@talktalk.net

Robin Pappas	wakeupandsmellthedog@hotmail.com
Robin Peterson	rpeterson1117@gmail.com
Robina Unknown	srsmitt91@gmail.com
Rbbyn Clancy	robbyncancy5@gmail.com
Robyn Rennison	robynrennison@yahoo.com
Bellinda Rolf-jansen	belly-j@hotmailc.com
Rona Thomas	rona@aireplus.com.au
Ronda Conway	rni24288@bigpond.net.au
Rosanna Relton	ro_relton97@hotmail.com
Sue Ross	sophieross61@gmail.com
Ruliffson Ruliffson	mruliffson81247@gmail.com
Ruth Hickman	remh@live.co.uk
Ryan Petersen	veganhealer@gmail.com
S Frost	revivalfabrics@hotmail.com
Sadie Al	aalbaraqa@yahoo.com
Sally Allaway	sallyallaway@personalbesthr.com
Sam Cutler	samlet2711@gmail.com
Samantha Starkey	samandthekids@live.com.au
Samyukta Ramjheetun	samyukta.meow@gmail.com
Sandra Savage	greenspb@bigpond.net.au
Sara Sang	peachie104@gmail.com
Sarah McIlwraith	sarah@mcilwraith.com
Sarah Wales	Superfoxx81@hotmail.com
Leigh Saunders	leighsaunders318@gmail.com
Rae Sawyer	rb-sawyer@live.com.au
Monique Scheurer	shayeneart@gmail.com
Tamara Schrama	td_schrama@hotmail.com
Michelle Schramm	montecarlo98ms@yahoo.com
Caroline Sevilla	caronyna@msn.com
Shae Friedrichs	shaefriedrichs@yahoo.com
Sharne Vogt	movo@westnet.com.au
Sharon McFadden	shazz1313@yahoo.com.au
Sheila Meechan	sheilameechan@gmail.com

Shelley Watkins	watkinssj@hotmail.com
Sheridan Heaton	Sheridacty116@gmail.com
Silvie Auger	sylvieauger55@gmail.com
Siobhan Bottoni	shivz_89@outlook.com
Carol Slater	Carol.slater@bigpond.com
Erin Sleeth	erinsleeth@outlook.com
Snezana Ulbrich	sulbrich@optusnet.com.au
Sonam Makharia	sonamjain15@gmail.com
Susan Sorensen	quinkan@gmail.com
Stephanie Aleksov	slbarnett@live.com.au
Stephanie Stilwell	stilwellphotography@gmail.com
Stevan Lerinc	stevansandiego@yahoo.com
Steve Thacker	bear2bdediffrint@yahoo.com
Steven Phenicie	spphen62@gmail.com
Stevie Lasenby	stevielasenby@hotmail.com
Rosalie Street	rosalie@rosaliestreet.com
Sue Bettolo	avasioux@comcast.net
Sue Kelly	sue.kelly96@bigpond.com
Sue Schofield	spms2@bigpond.com
Sue Unknown	Auntypizza@gmail.com
Sue Waugh	waugh861@bigpond.com
Sue Weber	sue_weber@hotmail.com
Susan Pappalardo	spcatsrule75@gmail.com
Susan Rodriguez	pigswontfly1956@hotmail.com
Susan Young	nyork350@gmail.com
Susana Soares	smsoares@hotmail.com
Susann Luise Vetma	age_less@icloud.com
Susanna Lonnvik	Susan@hotmail.com
Suzanne Elliott	suz.elliott@bigpond.com
Suzanne Potma	suzanne.potma@yahoo.com
Suzanne Unknown	sgtafious@gmail.com
Tamara Cain	fourdogs1950@hotmail.com
Tami McCready	Stevenmccready@roadrunner.com

Tammy Williams	tammy15216@yahoo.com
Tania Redlich	tania.redlich@mitel.com
Tania Schraner	taniaschraner@hotmail.com
Tara Wallace	tara.wallace@y7mail.com
Taylor Frisby	taylorfrisby1@gmail.com
Ted Hume	baseliner2010@hotmail.com
Teresa Henson	teresa_hensonos@yahoo.com.au
Terri Walsh	terriwalsh59@gmail.com
Terrie Phenicie	tsphenicie@gmail.com
Terrie Williams	yarddawg_1@att.net
Tracey Wells	jaspa951@gmail.com
Tracy Wilson	tracybeach33@yahoo.com
Unknown Unknown	Kupagya@gmail.com
Una Rose	una22001@yahoo.ca
Unknown Parker	sthelensds@gmail.com
Mireille Urbain	mirurbain@numericable.fr
Valerie Madame Raynaud	val.raynaud65@gmail.com
Marc van de Waarsenburg	piepji@gmail.com
Verena Schauble	lisa873.lb@gmail.com
Verushka Unknown	verushka@yahoo.com.au
Vic Bostock	care4animals@hotmail.co.uk
Vicki Lloyd-Smith	vickilloydsmith@gmail.com
Victoria Albertini	vicky.albertini1@hotmail.com
Victoria Unknown	vicky9.90@hotmail.com
Jessica Videon	jvideon3@gmail.com
Carolyn Walters	rogcaz@yahoo.com
Vikii Warne	vikkiiwarne@gmail.com
Michelle Wendt	fab5wendt@gmail.com
Wendy Travis	wtravis@orcon.net.nz
Darren Whyte	shortsandthongs@hotmail.com
Mj Williams	meloniejane@hotmail.com
Marcia Younger	marciayou55@hotmail.com
Yvette Duquette	yvetteduquette1947@gmail.com

Yvonne Fast	ayf0016@gmail.com
Yvonne Furniss	yvonnefurniss@hotmail.com
Yvonne Stalling	yvonne.stalling@gmail.com
Timothy Anderson	timothy.james.anderson5@gmail.com
Virginia Dempsey	ginnyd15@hotmail.com
Carol Eaton	caz1959e@hotmail.com
Phillippa Hilsden	fluffykittens55@protonmail.com
Isabelle Jackson	isabellejackson57@gmail.com
Lauren Greene	lgreene88@yahoo.com
Anne Leeson	beeshoney4@gmail.com
Susan Rawding	Susanrawding@bigpond.com
Viktoria Vazorka	vazorka@yahoo.com
Michael Vertes	mv@jprmlaw.com.au
Loretta OBrien	Lorettamobrien@yahoo.com.au
Onno van Horn	ovanhorn@gmail.com
Oscar Michie	oscar.michie74@gmail.com
Vicki OSullivan	vhend0@hotmail.com
P Lawson	p.lawson713@gmail.com
Pacey Conning	paceyconning@protonmail.com
Pam Deasy	Pam_deasy@hotmail.com
Pamela Alexander	pnjcorringham@bigpond.com
Pamela Baron	prbaron03@hotmail.com
Pascale Sameli	gruzzigruzzi@gmail.com
Pat Law	aberp2@gmail.com
Patricia Santino	tsantino@bigpond.net.au
Patrick Daley	divein7@gmail.com
Patrizia Bruni	patriziabruni@ymail.com
Paul Hildred	paulhildred@hotmail.com
Paul Peace	ppbluestar@gmail.com
Paula Cole	paulaj2265@qmail.com
Paula Gilbard	Firegirl7289@gmail.com
Paula Gilbard	speedyos@bigpond.com
Paula Viergever	nerrenanuthouse@hotmail.com

Pauline Olofsson	Pawlineolofsson@gmail.com
Peter Mackintosh	gizmoggy@gmail.com
Peter Murray	petermurray2010@hotmail.com
Petra Stadtmueller	catperson128@gmail.com
Phillip Hawkes	hawkesp@bigpond.net.au
Philomena Price	philomena.price@outlook.com
Natasha Pizarro	natasha_pizarro@hotmail.com
Priyanka Jha	priyanka1018jha@gmail.com
R De Blaey	R.deblaey@zeelandnet.nl
Rachael Bond	rachaelbond@ozemail.com.au
Rachael Dunell	rachael_marie32@yahoo.com
Rachael Hampton	rjinteriors@iinet.net.au
Rachel Armstrong	rachela116@yahoo.com.au
Rachel Don	racheljdon@gmail.com
Rachel Sawyer	Sawyer.r.94@gmail.com
Rathi Sripathy	rathisripathy@gmail.com
Rebecca Unknown	rebecca2270@hotmail.co.uk
Rebecca Franklin	bexfranklin@gmail.com
Rebecca Jenner	rjenner66@hotmail.com
Rebecca Murdoch	R.murdoch@hotmail.com
Rebecca Poole	beckp_76@hotmail.com
Rebecca Smith	b.ecsmith@hotmail.com
Rebecca Taylor	becca.taylor1990@gmail.com
Rebekah Dunford	Rdunford8@gmail.com
Reeni Martinez	reeniroo@hotmail.com
Regan Purcell	reganpurcell@gmail.com
Regine Braidot	dm.maniac.83@gmail.com
Mark Rendal	Cmate1984@gmail.com
Renee Mumford	renmumford@gmail.com
Rheu Brown	rheusuinb@gmail.com
Rhonda Cox	clairfraser_1@yahoo.com.au
Richard Lynn	noseystory@gmail.com
Rita Colin	65mortisha@gmail.com

Rita Mifsud	helloacey@gmail.com
Rob Kerpel	r.kerpel@hotmail.com
Robert Nowak	krona65@wp.pl
Robert Steel	steel5@live.com.au
Robyn Geerlings	robyngeerlings@yahoo.com.au
Robyn M Clare	robynclare@gmail.com
Rochelle Ajers	rochelleajers1975@hotmail.com
Rochelle Pownall	rochelle.pownall@outlook.com
Roger Hughes	rogcaz@yahoo.com
Rohan Thirupathy	rt25@hotmail.com.au
Roland Oganyan	money12353@yahoo.com
Ron Bristow	tristan.roxie7@gmail.com
Rosa Blanckaerts	rosa.blanckaerts@telenet.be
Rosaliind Cooper	ros_cooper@yahoo.com.au
Rosana Gomez	rgomez_34@hotmail.com
Rose Tamiras	rosettamiras@yahoo.com.au
Rosemary Mallia	mallia904@gmail.com
Rosemary Milford	R_milford@outlook.com
Ruth Unknown	Ruthieahk@gmail.com
Ruthie Tomes	aradia1963@yahoo.com
Ryan Bozkewycz	ryanboz92@gmail.com
Rachel Rymill	racheladelaide1@hotmail.com
S Liddell	sliddell@gmail.com
Sabina Polacik	sabinapolacik@hotmail.com
Sadie Albaraqa	aalbaraqa@yahoo.com
Sally Charles	sallycharles@tpg.com.au
Sam Chapman	sam.storm2008@gmail.com
Sam Page	sam.page@outlook.com.au
Samantha Emery	sammy_22_974@hotmail.com
Samantha Smith	bananaleafmural@icloud.com
Samantha Turetsky	samituretsky@gmail.com
Samantha Way	stargirta@live.com.au
Samara Grumberg	samaragrumberg@gmail.com

Samyukta Ramjheetun	samyukta.meow@gmail.com
Sandra Bovy	bs.brumby@gmail.com
Sandra Carchidi	carchidis56@gmail.com
Sandra Couch	sndrcch@yahoo.com
Sandra Farkash	sanda2018@gmail.com
Sandra Finn	santarapark@activ8.net.au
Sandra Mason	masonsa101@gmail.com
Sandra Mills	sandralee-75@hotmail.com
Sandra Mitchell	abbymarv12@gmail.com
Sandra Siebert	banjoblue1@optusnet.com.au
Sandra Vickers	sandravickers269@protonmail.com
Sandra Wallace	sandraw123@hotmail.com
Sara Bishop	sara_borg@yahoo.com.au
Sara Graziosa	saragraz@hotmail.com
Sara Stubbington	sstubbington@optusnet.com.au
Sarah Avery	sarahavery@optusnet.com.au
Sarah Cunningham	skcunningham48@gmail.com
Sarah Steele	steelblue74@hotmail.com
Sarah Wade	sarahlouwade@gmail.com
Satria Gunawan	s3agn@yahoo.com
Savannah Bach	Savannah.bach@gmail.com
R Schmeling	guitax@gmx.de
Nicole Schmidhofer	Nicoleandmonty@yahoo.com
Marion Schorr	Marion-Schorr@gmx.net
Sean King	Seanking650@gmail.com
Ulrika Sebagh	ulrikasebagh@gmail.com
Sevaege Unknown	murgod@outlook.com
Shailee Unknown	mishrashaillee@gmail.com
Shannon Harper	shannonharper91@gmail.com
Sharleen Burns	sharleen.burns@icloud.com
Sharni Hague	sharnihague1997@gmail.com
Sharon Adlington	sadlington8@gmail.com
Sharon Ware	daphnevetnurse@hotmail.com

Sharon Butler	sharon6@westnet.com.au
Shaunnagh Unknown	shaunnaghol@gmail.com
Sheila McCann	sheilacmc@hotmail.co.uk
Shelly Doogue	shellybut@gmail.com
Sherry Bradshaw	sherrybeanshaw@gmail.com
Shirley de Silva	shirleydesilva@aol.com
Shirley Mills	shirleymills12@yahoo.co.uk
Shohre Mansouri	shohre.mj@gmail.com
Shreya Jain	Shreyajain10@outlook.com
Sian Davie	Siannymarie1987@hotmail.com
Sian Whitehead	sian.809@hotmail.co.uk
Simon Adams	furrycub@gmx.co.uk
Simon Budini	simonbudini@gmail.com
Simone Cordery	simone.cordery@yahoo.com
Christopher Markovic	slavicamarkovic235@gmail.com
Sonia Ackhurst	taylorse5@bigpond.com.au
Sonja R	sristev@gmail.com
Soo Balbi	soobalbi@gmail.com
Sophia Kevans	sophiakevans@hotmail.com
Sophie Ewh	sophieewh@gmail.com
Sophie W	meerkat2@optusnet.com.au
Sopnil Unknown	planetmoon68@gmail.com
Marie Sotto	gammonlookbutnah@yahoo.com.au
Stefan Sidler	Wdgroup@gmx.ch
Stefanie Awiszus	stefanie_awiszus@hotmail.com
Stella Bartlett	stellabartlett9@gmail.com
Stephanie Guerin	Stephtwd4eva@gmail.com
Steve Kent	houseandcomfort.ca@gmail.com
Stuart Heading	ned62@hotmail.com
Sue Nielsen	sue_nielsen@hotmail.com
Sue Stewart	sue.stew211@bigpond.com
Sue Woodford	suewoodford1@bigpond.com
Susan Boyd	susanboyd@hotmail.com

Susan Devereaux	susanmichelledevereaux@gmail.com
Susan Fleming	susanlfleming@hotmail.com
Susan Panting	smpanting@hotmail.com
Susan Pysing	spyship@bigpond.com
Susan Smith	susan.smith@lr.org
Susan Unknown	quinkan@gmail.com
Susan Viergever	Sueviergever@tpg.com.au
Susan Woodbury	Willaroysusan@gmail.com
Susanne Jahnes	susanne.getsorted@gmail.com
Suzanna Alexander	suzy211@msn.com
Suzanne Buckman	buckmansg@gmail.com
Suzanne Nussey	suenussey@gmail.com
Suzanne Oldfield	suzanneoldfield@yahoo.com.au
Sylvia Laver	sylvia.laver@freesurf.ch
T Brunning	cheekycat@y7mail.com
Taija Zellama	taija.zellama@gmail.com
Tallara Wittorff-Calvert	larajane111@hotmail.com
Tam Faiman	tamj_c@yahoo.com.au
Tamasin Ramsay	tamasin@icloud.com
Tami Hammond	erin_bailey@yahoo.com
Karen Fitzsimmons	mcmaster.tammy@gmail.com
Tara De Veau	Tdpeace@verizon.net
Tara Lemin	redlemon_greenlemon@hotmail.com
Teodor Hristov	Leshper1997@abv.bg
Terri Clai Pigford	pigfordterri@yahoo.com
Terry Tedesco	ttedesco49@yahoo.com
Tess Tsindos	tess.tsindos@gmail.com
Tetyana Maksymyschyn	tetyana.mak@gmail.com
Therese Mulcahy	Therese.mulcahy1@gmail.com
Thomas Granholm	randerago@live.se
Tiahna Gulleford	Tia_9@live.com
Tiana Kennedy	yokaiscribbles@outlook.com.au
Todd Anderson	toddaanderson@hotmail.com

Tom Lyon	tommo43@hotmail.com
Toni Murray	toni@canabear.com
Tony Brookes	Tony.brookes@live.com
Tracey Cabrera	tc_enterprises@rocketmail.com
Tracey Mills	taraspaapartments@gmail.com
Tracy Oliver-Leckie	olimum@bigpond.com
Tracy Wright	tracywright1113@hotmail.com
Trent Palmer	tpalm666@protonmail.com
Trevor Rathnam	trevor.rathnam@gmail.com
Trish Buckley	trishieb63@gmail.com
Trish Jones	tjcooker@me.com
Tristan Brown	stuckinbarcy@hotmail.com
Tyne Cochran	tyne.cochran@gmail.com
Ursula Schnieder-Schlomm	ursula.schnieder@outlook.com
Vanessa Schneider	Rorgeandvanessa@hotmail.com
Valerie Sanderson	valeriepomerson@hotmail.com
Vanessa Esteem	vanessa.esteem@hotmail.com
Vanessa Kha	vanessa.kha@sbcglobal.net
Michelle Veiga	michelewynv@comcast.net
Vicki Tiernan	dancedragon2004@yahoo.com.au
Vicky Hunterland	vicky.hunterland@gmail.com
Victoria Hill	veecheell@gmail.com
Victoria Louise Campbell	arcampbell63@yahoo.com.au
Vidal Valmala Elguea	vidal.valmala@gmail.com
Viera Caro	vieracaro@hotmail.com
Vincent Freeman	stormbird7777@yahoo.com.au
Virag Simon	simon.virag1985@gmail.com
Virgene Link-New	linkerwan@yahoo.com
Vittoria Capuano	Vittoriacapuano@hotmail.com
Vivienne Grayling	vivlg202@gmail.com
Wayne Cameron	wayne.cameron@bulimbacreek.org.au
Wayne Weeler	chippie62@hotmail.com
Jane Wendy	Wendywoo4747@gmail.com

Wendy Smith	lamontwen@live.co.uk
William Tobin	billy.tobin52@gmail.com
Wilma V Brandwijk	wilmabrandwijk1960@icloud.com
Wilma van Horn	herta_noa@hotmail.com
Peter Wilson	pcwilson3@hotmail.com
Mary Wylie	wyliepat@hotmail.com
Yana Gelevski	macedonia.mkd@live.com
Yota Krili	yotakrili@ozemail.com.au
Yvette Vernet	bananaleafmural@icloud.com
Zoe Neilson	zoeneilson26@gmail.com
Zuzana Belluova	zuzanabelluova@seznam.cz



Attachment 5 – Notice about decision - Statement of reasons



Notice about decision - Statement of reasons

The following information is provided in accordance with section 63 (5) of the *Planning Act 2016* and must be published on the assessment managers website.

The development application for "*Rural activities*" – "*Intensive animal industry*" (Expansion to existing piggery – from 76,820SPU to 131,000SPU excluding the Quarantine Unit and 131,320SPU including the Quarantine Unit)

21/22W

Calbrook Road, Lundavra and Moonie Highway, Southwood

Lot 8 on CVN282, Lot 9 on CVN282, Lot 13 on CVN282, Lot 16 on CVN282 and Lot 9 on PG246

On 20 September 2021, the above development application was:

- ☐ approved in full or
- ☐ approved in part for _____ or
- ☒ approved in full with conditions or
- ☐ approved in part for _____, with conditions or
- ☐ refused.

1. Reasons for the decision

The reasons for this decision are:

- Having regard to the requirements of the Goondiwindi Region Planning Scheme 2018 (Version 2) and the relevant facts and circumstances, the proposed development was approved subject to appropriate, relevant and reasonable conditions. Conditions have been included that address concerns raised by the submitters in the properly made submissions received by Council.*

2. Assessment benchmarks

The following are the benchmarks applying for this development:

Benchmarks applying for the development	Benchmark reference
Strategic Framework	<i>Goondiwindi Region Planning Scheme 2018 (Version 2): Element 1, Element 2, Element 3, Element 4, Element 5, Element 6, Element 7</i>
Rural Zone Code	<i>Goondiwindi Region Planning Scheme 2018 (Version 2): AO1, AO2.1, AO2.2, AO2.3, AO3.1, AO3.2, PO4, AO5.1, AO5.2</i>
Rural Zone Code Purpose	<i>Goondiwindi Region Planning Scheme 2018 (Version 2): Outcome 1, Outcome 2</i>
Rural Activities Code	<i>Goondiwindi Region Planning Scheme 2018 (Version 2): AO1.1, AO1.2, AO2.2, AO2.3, PO3, AO4.1, AO4.2, AO5.1, AO5.2, AO6.1, AO7, AO8</i>

Benchmarks applying for the development	Benchmark reference
Rural Activities Code Purpose	<i>Goondiwindi Region Planning Scheme 2018 (Version 2):</i> Outcome 1, Outcome 2
Transport and Infrastructure Code	<i>Goondiwindi Region Planning Scheme 2018 (Version 2):</i> AO1, AO2, AO3.2, AO4.2, AO5.1, AO5.2, AO6, AO7, AO8, AO9, AO10, AO11.1, AO11.2, AO12.1, AO12.2, AO13, AO14, PO15
Transport and Infrastructure Code Purpose	<i>Goondiwindi Region Planning Scheme 2018 (Version 2):</i> Outcome 1, Outcome 2
Natural Resources Overlay Code	<i>Goondiwindi Region Planning Scheme 2018 (Version 2):</i> AO1, AO2, AO3.1, AO4, PO5, PO6, PO7, PO8, AO9.1, AO9.2
Biodiversity Areas Overlay Code	<i>Goondiwindi Region Planning Scheme 2018 (Version 2):</i> AO1.1, AO1.2, AO2, AO3.1, AO3.2, AO3.3
Bushfire Hazard Overlay Code	<i>Goondiwindi Region Planning Scheme 2018 (Version 2):</i> AO1.1, AO2.1, AO2.2, AO2.3, AO3, AO4, AO5, AO6.1, AO6.2, AO6.3, AO7.2, AO8

3. Compliance with benchmarks

Not applicable, as the proposed development complied with all applicable benchmarks.

4. Relevant matters for impact assessable development

The following matters were given regard to or assessment carried out against, in undertaking the assessment of this development application.

Other relevant matters to the assessment of the development under section 45(5)(b)	Benchmark reference	Assessment carried out against or assessment had regard to
Rural Zone Code Purpose of the <i>Goondiwindi Region Planning Scheme 2018 (Version 2)</i>	Section 6.2.9.2 – Outcomes 1 and 2	☒ assessed against ☐ had regard to
Rural Activities Code Purpose of the <i>Goondiwindi Region Planning Scheme 2018 (Version 2)</i>	Section 6.3.4.2 – Outcomes 1 and 2	☒ assessed against ☐ had regard to
Transport and Infrastructure Code Purpose of the <i>Goondiwindi Region Planning Scheme 2018 (Version 2)</i> .	Section 9.4.4.2 – Outcomes 1 and 2	☒ assessed against ☐ had regard to
Strategic Framework of the <i>Goondiwindi Region Planning Scheme 2018 (Version 2)</i>	Part 3 – Elements 1 - 7	☒ assessed against ☐ had regard to

5. Matters raised in submissions for impact assessable development

Matters raised in any submissions	Description of how matters were dealt with in reaching the decision
Nuisances: • Increase in odour from the proposed expansion, and the impacts on neighbouring properties and Lundavra State School. • The expansion will degrade the air quality, and affect the health of the children and staff and the Lundavra State School. • The expansion will increase the number of flies and vermin, which may be a breach of the Environmental Protection Act. • Increase in adverse human health effects including asthma	The applicant's consultant has advised that the proposed development has been assessed in accordance with the National Environmental Guidelines for Indoor Piggeries (NEGIP). This document sets out the separation requirements for piggeries to comply with. To ensure compliance, the Lapunyah Unit capacity was reduced by approximately 5,000SPU and solids separators included at Lapunyah and Wilga Ridge. There was extensive discussion between the applicant and DAF regarding this part of the assessment. Yes, a standard nuisance condition has been imposed by Council regarding nuisances such as noise, dust and odour. Operating hours has been conditioned to be generally in accordance with the details of the application, however it is acknowledged that this type of activity operates 24 hours a day, seven days a week. Other environmental matters may be addressed/conditioned in the Environmental Authority issued by DAF.
The application is unclear, incomplete and lacking in important information: • Public notification refers to an expansion to 131,000SPU but the application seems to be an expansion to 136,320SPU • The water entitlements in the report doesn't match the water licenses in the report appendix • Page 34 of the report states that incoming and outgoing traffic associated with commodities or feed have not been included in the traffic impact statement, due to this being part of a feedmill expansion, which is remiss • Lack of information about a contingency plan in the event of disease outbreak or mass deaths, no indication of a site for a mass burial pit or a biosecurity plan, and no indication of their expected mortality rate.	The applicant's consultant has advised the following: • The reduction was advised prior to public notification. Regardless, it results in a reduction in potential impacts from the piggery • Changes to water entitlements have occurred since the preparation of the application. The latest entitlements will be supplied by the applicant. • The impact of feed trucks was considered as part of the feedmill application. Changes to the road path and traffic management were included in that application. Management of daily mortalities is addressed in Section 3.3. A mass burial site has not been identified as it is a requirement to discuss this with the relevant agencies (biosecurity and environment) prior to selecting a site. Any selection of a site would be premature. However, there is a huge amount of land across the property, which would be suitable in such an event. The piggery currently operates in accordance with APIQ certification which includes the need for a biosecurity plan. Development conditions were not required.

Matters raised in any submissions	Description of how matters were dealt with in reaching the decision
Public Notification: Public notification has not been carried out in accordance with the Planning Act because the number of SPUs is different	In a response from the applicant to a further advice notice issued by SARA, the total number of SPUs was reduced from the originally proposed 136,320SPUs to 131,000SPUs. This amendment was made by the applicant prior to public notification being carried out, and therefore the expansion was publically notified as being for 131,000SPUs. These response documents from the applicant to SARA were included with all the other application documents that were made available for viewing on Council's website for the duration of the comment period. Public notification was carried out in accordance with the provisions of the Planning Act 2016. The total number of SPUs has been limited to 131,000SPU excluding the Quarantine Unit and 131,320SPU including the Quarantine Unit.
Impacts on Lundavra State School: - Traffic impacts on Lundavra State School – vehicles from the feedmill going to the piggery - Lundavra State School is one of the closest sensitive receptors, being just 4,600m away. Concentrated animal feeding operations contribute to lack of air quality, increase in asthma and odours from piggeries are present up to 5km away. Increasing the exiting piggery will increase the health risks to the children and staff at the Lundavra State School.	The applicant's consultant advised that traffic impacts to the school were assessed as part of the feedmill application and odour impacts were appropriately addressed. It should be noted that the school is currently closed due to a lack of enrolments. Development conditions were not required.

Matters raised in any submissions	Description of how matters were dealt with in reaching the decision
Threat to public health and safety: - The expansion will have impacts on the broader community and not just Goondiwindi Regional Council, and that the expansion is not good for the community as a whole - Increased risk of Zoonotic diseases, such as Swine Flu and African Swine Flu - Faeces of the expected quantities increase the risk of illness and is a danger to humans, and more antibiotics is to the solution - Intensive animal industries and the feeding of livestock is being done at the expense of human beings and is contributing to chronic malnutrition	The applicant's consultant has advised the following: - That without specifics, this cannot be addressed in detail - The property has either completed or is in the process of installing exclusion fencing around the entire property. The biggest risk to the public and the industry, is the spread of disease via feral pigs. As such, the fencing will prevent contact between feral pigs and the piggery. Due to separation, there is a negligible risk of zoonotic diseases being directly transmitted from the piggery to the public. A separation of 3km between piggeries is recommended to minimise disease transfer. This distance is exceeded to all public locations. - Due to the site suitability and proposed design, there is a limited chance of transfer between the piggery and the public. Irrigation is not proposed, there are no major watercourses on or near the property, and it is not subject to flooding. Any consideration of food safety is dealt with by other legislation and not a planning consideration. - The final point is not a planning consideration. Development conditions were not required.
Environmental impacts: - Loss of biodiversity - Increased pollution - Soil erosion and contamination - Increase in climate change and contributing to the current climatic crisis - Increase in droughts - Effluent runoff from the lagoons affecting waterways - According to the Development Assessment Report, the Protected Matters Search Tool was used to identify matters of national environmental significance within 5 kilometres of the proposed site and found four threatened ecological communities, 17 threatened species, and nine migratory species	The applicant's consultant advised that: - All piggery expansions are proposed on cleared land or immediately adjacent to the existing piggery. There is no clearing of vegetation regulated under the vegetation management act, nor identified on SPP mapping. - The piggery is designed as an evaporation system, which means there is less risk of broadscale contamination to the environment which has the potential to occur from effluent irrigation. - As an industry, pork production has a relatively low contribution to carbon emissions. The covered ponds and use of biogas for power reduces the need for the burning of fossil fuels for power. As discussed in the report, it is intended for biogas to provide power for all the piggeries and the feedmill into the future. Some standard conditions relating to biodiversity and site rehabilitation have been imposed.
Water: - Lack of surface and groundwater security - Piggeries are a very water intensive industry	The applicant's consultant advised that the water entitlements for the property far exceed the requirements for the piggery. The provision of an adequate water supply has been conditioned.

Matters raised in any submissions	Description of how matters were dealt with in reaching the decision
Aboriginal cultural heritage: • The expansion will result in a loss of critical aboriginal cultural heritage • As part of the application process, there was a lack of consultation with the Bigamul People	The applicant's consultant advised that a search of the register was completed for the property and did not identify any sites. The development was identified as a Category 4 development due to the land already being disturbed. In accordance with the cultural heritage guidelines, no further consultation is necessary. This is not a planning consideration as cultural heritage is not included in the QLD planning process. Regardless, advice in relation to considering their cultural heritage obligations is standard for development permits.
Animal cruelty & animal welfare: • The intensive animal industry is cruel in the treatment of animals • Pigs are kept in small pens that they cannot move around in • Breeding program is cruel • Piglets are removed from their mothers at a young age • The animals are not allowed to enjoy their normal activities.	The applicant's consultant advised that this is not a planning consideration, and that the piggery is APIQ accredited and complies with all the national and state welfare codes. Development conditions were not required.
Factory farms: • Factory farms are an unnatural way of producing food. • Processed meat and red meat has been listed by the World Health Organisation as carcinogenic, and can result in increased health risks • As a society we are trying to phase out factory farming and this expansion would be a huge step backwards	The applicant's consultant advised that this is not a planning consideration.
Government regulations: • Department of Agriculture is conflicted in their regulation of piggeries. • A decision was made by the EU recently to phase out intensive farming practice by 2027 and Australia should be doing the same	The applicant's consultant advised that: • Any concern about DAF conflicts do not relate to this development application and should be directed to the relevant Minister. • The EU decision is irrelevant.
Employment: • Staff employed at these facilities are at the lower end of the socioeconomic spectrum • There is a lack of qualified people employed at these type of facilities, and the 8 additional jobs that would be created by the proposed expansion is inadequate to ensure the welfare of these animals • The benefits to the human population would be miniscule, and that only creating 8 additional jobs is not enough to overlook the catastrophic damage to residents, the environment and the animals.	The applicant's consultant advised that: • Rural areas require a range of employment opportunities for low-income people all the way to tertiary qualified experts. The pork industry provides for this broad scope exceptionally well. The comments relating to staff employed in the industry are opinions only and are not town planning grounds for objections. Development conditions were not required.

6. Matters prescribed by Regulation

Not applicable for this development.



Attachment 6 – Rights of Appeal Waiver



Attachment 6: Rights of Appeal Waiver

Planning Act 2016
Rights of Appeal Waiver

Purpose of this form: *This form will be used to process your request to waive your appeal rights to process your approval without unnecessary delay.*

Applicant:	
File Number:	
Property Address:	

This is to confirm that I/We have received the above approval and agree to the conditions contained therein. I/We hereby waive my/our appeal rights available under the *Planning Act 2016*.

Name		Name	
Signature		Signature	
Date		Date	

Please return this form to:

Fax: (07) 4671 7433

Post: LMB 7, Inglewood QLD 4387

Email: mail@grc.qld.gov.au

In person: Council Chambers, 4 McLean Street, Goondiwindi QLD 4390
Goondiwindi Civic Centre, 100 Marshall Street, Goondiwindi QLD 4390
Inglewood Customer Service Centre, 18 Elizabeth Street, Inglewood QLD 4387
Texas Customer Service Centre, High Street, Texas QLD 4385

Privacy Statement

This information collected on this Form will be used by the Goondiwindi Regional Council in accordance with the processing and assessment of your application. Your personal details will not be disclosed for a purpose outside of Council policy, except where required by legislation (including the *Information Privacy Act 2009*) or as required by the Queensland State Government. This information may be stored in the Council database.



Attachment 7 – *Planning Act 2016* Extracts



EXTRACT FROM *PLANNING ACT 2016* RELATING TO APPEAL RIGHTS

Chapter 6 Dispute Resolution, Part 1 Appeal Rights

229 Appeals to tribunal or P&E Court

(1) Schedule 1 states—

(a) matters that may be appealed to—

(i) either a tribunal or the P&E Court; or

(ii) only a tribunal; or

(iii) only the P&E Court; and

(b) the person—

(i) who may appeal a matter (the **appellant**); and

(ii) who is a respondent in an appeal of the matter; and

(iii) who is a co-respondent in an appeal of the matter; and

(iv) who may elect to be a co-respondent in an appeal of the matter.

(2) An appellant may start an appeal within the appeal period.

(3) The **appeal period** is—

(a) for an appeal by a building advisory agency—10 business days after a decision notice for the decision is given to the agency; or

(b) for an appeal against a deemed refusal—at any time after the deemed refusal happens; or

(c) for an appeal against a decision of the Minister, under chapter 7, part 4, to register premises or to renew the registration of premises—20 business days after a notice is published under section 269(3)(a) or (4); or

(d) for an appeal against an infrastructure charges notice—20 business days after the infrastructure charges notice is given to the person; or

(e) for an appeal about a deemed approval of a development application for which a decision notice has not been given—30 business days after the applicant gives the

deemed approval notice to the assessment manager; or

(f) for any other appeal—20 business days after a notice of the decision for the matter, including an enforcement notice, is given to the person.

Note—

See the P&E Court Act for the court's power to extend the appeal period.

(4) Each respondent and co-respondent for an appeal may be heard in the appeal.

(5) If an appeal is only about a referral agency's response, the assessment manager may apply to the tribunal or P&E Court to withdraw from the appeal.

(6) To remove any doubt, it is declared that an appeal against an infrastructure charges notice must not be about—

(a) the adopted charge itself; or

(b) for a decision about an offset or refund—

(i) the establishment cost of trunk infrastructure identified in a LGIP; or

(ii) the cost of infrastructure decided using the method included in the local government's charges resolution.

230 Notice of appeal

(1) An appellant starts an appeal by lodging, with the registrar of the tribunal or P&E Court, a notice of appeal that—

(a) is in the approved form; and

(b) succinctly states the grounds of the appeal.

(2) The notice of appeal must be accompanied by the required fee.

(3) The appellant or, for an appeal to a tribunal, the registrar must, within the service period, give a copy of the notice of appeal to—

(a) the respondent for the appeal; and

(b) each co-respondent for the appeal; and

(c) for an appeal about a development application under schedule 1, table 1, item 1—each

principal submitter for the development application; and

(d) for an appeal about a change application under schedule 1, table 1, item 2—each principal submitter for the change application; and

(e) each person who may elect to become a co-respondent for the appeal, other than an eligible submitter who is not a principal submitter in an appeal under paragraph (c) or (d); and

(f) for an appeal to the P&E Court—the chief executive; and

(g) for an appeal to a tribunal under another Act—any other person who the registrar considers appropriate.

(4) The **service period** is—

(a) if a submitter or advice agency started the appeal in the P&E Court—2 business days after the appeal is started; or

(b) otherwise—10 business days after the appeal is started.

(5) A notice of appeal given to a person who may elect to be a co-respondent must state the effect of subsection (6).

(6) A person elects to be a co-respondent by filing a notice of election, in the approved form, within 10 business days after the notice of appeal is given to the person.

231 Other appeals

(1) Subject to this chapter, schedule 1 and the P&E Court Act, unless the Supreme Court decides a decision or other matter under this Act is affected by jurisdictional error, the decision or matter is non-appealable.

(2) The Judicial Review Act 1991, part 5 applies to the decision or matter to the extent it is affected by jurisdictional error.

(3) A person who, but for subsection (1) could have made an application under the Judicial Review Act 1991 in relation to the decision or matter, may apply under part 4 of that Act for a statement of reasons in relation to the decision or matter.

(4) In this section—

decision includes—

(a) conduct engaged in for the purpose of making a decision; and

(b) other conduct that relates to the making of a decision; and

(c) the making of a decision or the failure to make a decision; and

(d) a purported decision; and

(e) a deemed refusal.

non-appealable, for a decision or matter, means the decision or matter—

(a) is final and conclusive; and

(b) may not be challenged, appealed against, reviewed, quashed, set aside or called into question in any other way under the Judicial Review Act 1991 or otherwise, whether by the Supreme Court, another court, a tribunal or another entity; and

(c) is not subject to any declaratory, injunctive or other order of the Supreme Court, another court, a tribunal or another entity on any ground.

232 Rules of the P&E Court

(1) A person who is appealing to the P&E Court must comply with the rules of the court that apply to the appeal.

(2) However, the P&E Court may hear and decide an appeal even if the person has not complied with rules of the P&E Court.

Part 2 Development tribunal

Division 1 General

233 Appointment of referees

(1) The Minister, or chief executive, (the appointer) may appoint a person to be a referee, by an appointment notice, if the appointer considers the person—

(a) has the qualifications or experience prescribed by regulation; and

(b) has demonstrated an ability—

(i) to negotiate and mediate outcomes between parties to a proceeding; and

(ii) to apply the principles of natural justice; and

(iii) to analyse complex technical issues; and

(iv) to communicate effectively, including, for example, to write informed succinct and well-organised decisions, reports, submissions or other documents.

(2) The appointer may—

(a) appoint a referee for the term, of not more than 3 years, stated in the appointment notice; and

(b) reappoint a referee, by notice, for further terms of not more than 3 years.

(3) If an appointer appoints a public service officer as a referee, the officer holds the appointment concurrently with any other appointment that the officer holds in the public service.

(4) A referee must not sit on a tribunal unless the referee has given a declaration, in the approved form and signed by the referee, to the chief executive.

(5) The appointer may cancel a referee's appointment at any time by giving a notice, signed by the appointer, to the referee.

(6) A referee may resign the referee's appointment at any time by giving a notice, signed by the referee, to the appointer.

(7) In this section—

appointment notice means—

(a) if the Minister gives the notice—a gazette notice; or

(b) if the chief executive gives the notice—a notice given to the person appointed as a referee.

234 Referee with conflict of interest

(1) This section applies if the chief executive informs a referee that the chief executive proposes to appoint the referee as a tribunal member, and either or both of the following apply—

(a) the tribunal is to hear a matter about premises—

(i) the referee owns; or

(ii) for which the referee was, is, or is to be, an architect, builder, drainer, engineer, planner, plumber, plumbing inspector, certifier, site evaluator or soil assessor; or

(iii) for which the referee has been, is, or will be, engaged by any party in the referee's capacity as an accountant, lawyer or other professional; or

(iv) situated or to be situated in the area of a local government of which the referee is an officer, employee or councillor;

(b) the referee has a direct or indirect personal interest in a matter to be considered by the tribunal, and the interest could conflict with the proper performance of the referee's functions for the tribunal's consideration of the matter.

(2) However, this section does not apply to a referee only because the referee previously acted in relation to the preparation of a relevant local planning instrument.

(3) The referee must notify the chief executive that this section applies to the referee, and on doing so, the chief executive must not appoint the referee to the tribunal.

(4) If a tribunal member is, or becomes, aware the member should not have been appointed to the tribunal, the member must not act, or continue to act, as a member of the tribunal.

235 Establishing development tribunal

(1) The chief executive may at any time establish a tribunal, consisting of up to 5 referees, for tribunal proceedings.

(2) The chief executive may appoint a referee for tribunal proceedings if the chief executive considers the referee has the qualifications or experience for the proceedings.

(3) The chief executive must appoint a referee as the chairperson for each tribunal.

(4) A regulation may specify the qualifications or experience required for particular proceedings.

(5) After a tribunal is established, the tribunal's membership must not be changed.

236 Remuneration

A tribunal member must be paid the remuneration the Governor in Council decides.

237 Tribunal proceedings

- (1) A tribunal must ensure all persons before the tribunal are afforded natural justice.*
- (2) A tribunal must make its decisions in a timely way.*
- (3) A tribunal may—*
 - (a) conduct its business as the tribunal considers appropriate, subject to a regulation made for this section; and*
 - (b) sit at the times and places the tribunal decides; and*
 - (c) hear an appeal and application for a declaration together; and*
 - (d) hear 2 or more appeals or applications for a declaration together.*
- (4) A regulation may provide for—*
 - (a) the way in which a tribunal is to operate, including the qualifications of the chairperson of the tribunal for particular proceedings; or*
 - (b) the required fee for tribunal proceedings.*

238 Registrar and other officers

- (1) The chief executive may, by gazette notice, appoint—*
 - (a) a registrar; and*
 - (b) other officers (including persons who are public service officers) as the chief executive considers appropriate to help a tribunal perform its functions.*
- (2) A person may hold the appointment or assist concurrently with any other public service appointment that the person holds.*

Division 2 Applications for declarations

239 Starting proceedings for declarations

- (1) A person may start proceedings for a declaration by a tribunal by filing an application, in the approved form, with the registrar.*
- (2) The application must be accompanied by the required fee.*

240 Application for declaration about making of development application

- (1) The following persons may start proceedings for a declaration about whether a development application is properly made—*
 - (a) the applicant;*
 - (b) the assessment manager.*
- (2) However, a person may not seek a declaration under this section about whether a development application is accompanied by the written consent of the owner of the premises to the application.*
- (3) The proceedings must be started by—*
 - (a) the applicant within 20 business days after receiving notice from the assessment manager, under the development assessment rules, that the development application is not properly made; or*
 - (b) the assessment manager within 10 business days after receiving the development application.*
- (4) The registrar must, within 10 business days after the proceedings start, give notice of the proceedings to the respondent as a party to the proceedings.*
- (5) In this section—*

respondent means—

- (a) if the applicant started the proceedings—the assessment manager; or*
- (b) if the assessment manager started the proceedings—the applicant.*

241 Application for declaration about change to development approval

- (1) This section applies to a change application for a development approval if—*
 - (a) the approval is for a material change of use of premises that involves the use of a classified building; and*
 - (b) the responsible entity for the change application is not the P&E Court.*
- (2) The applicant, or responsible entity, for the change application may start proceedings for a*

declaration about whether the proposed change to the approval is a minor change.

- (3) The registrar must, within 10 business days after the proceedings start, give notice of the proceedings to the respondent as a party to the proceedings.

- (4) In this section—

respondent means—

- (a) if the applicant started the proceedings—the responsible entity; or
- (b) if the responsible entity started the proceedings—the applicant.

Division 3 Tribunal proceedings for appeals and declarations

242 Action when proceedings start

If a document starting tribunal proceedings is filed with the registrar within the period required under this Act, and is accompanied by the required fee, the chief executive must—

- (a) establish a tribunal for the proceedings; and
- (b) appoint 1 of the referees for the tribunal as the tribunal's chairperson, in the way required under a regulation; and
- (c) give notice of the establishment of the tribunal to each party to the proceedings.

243 Chief executive excusing noncompliance

- (1) This section applies if—

- (a) the registrar receives a document purporting to start tribunal proceedings, accompanied by the required fee; and
- (b) the document does not comply with any requirement under this Act for validly starting the proceedings.

- (2) The chief executive must consider the document and decide whether or not it is reasonable in the circumstances to excuse the noncompliance (because it would not cause substantial injustice in the proceedings, for example).

- (3) If the chief executive decides not to excuse the noncompliance, the chief executive must give a notice stating that the document is of no effect,

because of the noncompliance, to the person who filed the document.

- (4) The chief executive must give the notice within 10 business days after the document is given to the chief executive.

- (5) If the chief executive does excuse the noncompliance, the chief executive may act under section 242 as if the noncompliance had not happened.

244 Ending tribunal proceedings or establishing new tribunal

- (1) The chief executive may decide not to establish a tribunal when a document starting tribunal proceedings is filed, if the chief executive considers it is not reasonably practicable to establish a tribunal.

Examples of when it is not reasonably practicable to establish a tribunal—

- there are no qualified referees or insufficient qualified referees because of a conflict of interest
- the referees who are available will not be able to decide the proceedings in a timely way

- (2) If the chief executive considers a tribunal established for tribunal proceedings—

(a) does not have the expertise to hear or decide the proceedings; or

(b) is not able to make a decision for proceedings (because of a tribunal member's conflict of interest, for example); the chief executive may decide to suspend the proceedings and establish another tribunal, complying with section 242(c), to hear or re-hear the proceedings.

- (3) However, the chief executive may instead decide to end the proceedings if the chief executive considers it is not reasonably practicable to establish another tribunal to hear or re-hear the proceedings.

- (4) If the chief executive makes a decision under subsection (1) or (3), the chief executive must give a decision notice about the decision to the parties to the proceedings.

- (5) Any period for starting proceedings in the P&E Court, for the matter that is the subject of the tribunal proceedings, starts again when the chief

executive gives the decision notice to the party who started the proceedings.

- (6) The decision notice must state the effect of subsection (5).

245 Refunding fees

The chief executive may, but need not, refund all or part of the fee paid to start proceedings if the chief executive decides under section 244—

- (a) not to establish a tribunal; or
- (b) to end the proceedings.

246 Further material for tribunal proceedings

- (1) The registrar may, at any time, ask a person to give the registrar any information that the registrar reasonably requires for the proceedings.

Examples of information that the registrar may require—

- material about the proceedings (plans, for example)
- information to help the chief executive decide whether to excuse noncompliance under section 243
- for a deemed refusal—a statement of the reasons why the entity responsible for deciding the application had not decided the application during the period for deciding the application.

- (2) The person must give the information to the registrar within 10 business days after the registrar asks for the information.

247 Representation of Minister if State interest involved

If, before tribunal proceedings are decided, the Minister decides the proceedings involve a State interest, the Minister may be represented in the proceedings.

248 Representation of parties at hearing

A party to tribunal proceedings may appear—

- (a) in person; or
- (b) by an agent who is not a lawyer.

249 Conduct of tribunal proceedings

- (1) Subject to section 237, the chairperson of a tribunal must decide how tribunal proceedings are to be conducted.

- (2) The tribunal may decide the proceedings on submissions if the parties agree.

- (3) If the proceedings are to be decided on submissions, the tribunal must give all parties a notice asking for the submissions to be made to the tribunal within a stated reasonable period.

- (4) Otherwise, the tribunal must give notice of the time and place of the hearing to all parties.

- (5) The tribunal may decide the proceedings without a party's submission (written or oral) if—

(a) for proceedings to be decided on submissions—the party's submission is not received within the time stated in the notice given under subsection (3); or

(b) for proceedings to be decided by hearing—the person, or the person's agent, does not appear at the hearing.

- (6) When hearing proceedings, the tribunal—

(a) need not proceed in a formal way; and

(b) is not bound by the rules of evidence; and

(c) may inform itself in the way it considers appropriate; and

(d) may seek the views of any person; and

(e) must ensure all persons appearing before the tribunal have a reasonable opportunity to be heard; and

(f) may prohibit or regulate questioning in the hearing.

- (7) If, because of the time available for the proceedings, a person does not have an opportunity to be heard, or fully heard, the person may make a submission to the tribunal.

250 Tribunal directions or orders

A tribunal may, at any time during tribunal proceedings, make any direction or order that the tribunal considers appropriate.

Examples of directions—

- a direction to an applicant about how to make their development application comply with this Act
- a direction to an assessment manager to assess a development application, even though the referral agency's response to the assessment manager was to refuse the application

251 Matters tribunal may consider

- (1) This section applies to tribunal proceedings about—
 - (a) a development application or change application; or
 - (b) an application or request (however called) under the Building Act or the Plumbing and Drainage Act.
- (2) The tribunal must decide the proceedings based on the laws in effect when—
 - (a) the application or request was properly made; or
 - (b) if the application or request was not required to be properly made—the application or request was made.
- (3) However, the tribunal may give the weight that the tribunal considers appropriate, in the circumstances, to any new laws.

252 Deciding no jurisdiction for tribunal proceedings

- (1) A tribunal may decide that the tribunal has no jurisdiction for tribunal proceedings, at any time before the proceedings are decided—
 - (a) on the tribunal's initiative; or
 - (b) on the application of a party.
- (2) If the tribunal decides that the tribunal has no jurisdiction, the tribunal must give a decision notice about the decision to all parties to the proceedings.
- (3) Any period for starting proceedings in the P&E Court, for the matter that is the subject of the tribunal proceedings, starts again when the tribunal gives the decision notice to the party who started the proceedings.

- (4) The decision notice must state the effect of subsection (3).
- (5) If the tribunal decides to end the proceedings, the fee paid to start the proceedings is not refundable.

253 Conduct of appeals

- (1) This section applies to an appeal to a tribunal.
- (2) Generally, the appellant must establish the appeal should be upheld.
- (3) However, for an appeal by the recipient of an enforcement notice, the enforcement authority that gave the notice must establish the appeal should be dismissed.
- (4) The tribunal must hear and decide the appeal by way of a reconsideration of the evidence that was before the person who made the decision appealed against.
- (5) However, the tribunal may, but need not, consider—
 - (a) other evidence presented by a party to the appeal with leave of the tribunal; or
 - (b) any information provided under section 246.

254 Deciding appeals to tribunal

- (1) This section applies to an appeal to a tribunal against a decision.
- (2) The tribunal must decide the appeal by—
 - (a) confirming the decision; or
 - (b) changing the decision; or
 - (c) replacing the decision with another decision; or
 - (d) setting the decision aside, and ordering the person who made the decision to remake the decision by a stated time; or
 - (e) for a deemed refusal of an application—
 - (i) ordering the entity responsible for deciding the application to decide the application by a stated time and, if the entity does not comply with the order, deciding the application; or
 - (ii) deciding the application.

(3) However, the tribunal must not make a change, other than a minor change, to a development application.

(4) The tribunal's decision takes the place of the decision appealed against.

(5) The tribunal's decision starts to have effect—

(a) if a party does not appeal the decision—at the end of the appeal period for the decision; or

(b) if a party appeals against the decision to the P&E Court—subject to the decision of the court, when the appeal ends.

255 Notice of tribunal's decision

A tribunal must give a decision notice about the tribunal's decision for tribunal proceedings, other than for any directions or interim orders given by the tribunal, to all parties to proceedings.

256 No costs orders

A tribunal must not make any order as to costs.

257 Recipient's notice of compliance with direction or order

If a tribunal directs or orders a party to do something, the party must notify the registrar when the thing is done.

258 Tribunal may extend period to take action

(1) This section applies if, under this chapter, an action for tribunal proceedings must be taken within a stated period or before a stated time, even if the period has ended or the time has passed.

(2) The tribunal may allow a longer period or a different time to take the action if the tribunal considers there are sufficient grounds for the extension.

259 Publication of tribunal decisions

The registrar must publish tribunal decisions under the arrangements, and in the way, that the chief executive decides.

Schedule 1 Appeals

section 229

Appeal rights and parties to appeals

(1) Table 1 states the matters that may be appealed to—

(a) the P&E court; or

(b) a tribunal.

(2) However, table 1 applies to a tribunal only if the matter involves—

(a) the refusal, or deemed refusal of a development application, for—

(i) a material change of use for a classified building; or

(ii) operational work associated with building work, a retaining wall, or a tennis court; or

(b) a provision of a development approval for—

(i) a material change of use for a classified building; or

(ii) operational work associated with building work, a retaining wall, or a tennis court; or

(c) if a development permit was applied for—the decision to give a preliminary approval for—

(i) a material change of use for a classified building; or

(ii) operational work associated with building work, a retaining wall, or a tennis court; or

(d) a development condition if—

(i) the development approval is only for a material change of use that involves the use of a building classified under the Building Code as a class 2 building; and

(ii) the building is, or is proposed to be, not more than 3 storeys; and

(iii) the proposed development is for not more than 60 sole-occupancy units; or

(e) a decision for, or a deemed refusal of, an extension application for a development approval that is only for a material change of use of a classified building; or

(f) a decision for, or a deemed refusal of, a change

application for a development approval that is only for a material change of use of a classified building; or

(g) a matter under this Act, to the extent the matter relates to the Building Act, other than a matter under that Act that may or must be decided by the Queensland Building and Construction Commission; or

(h) a decision to give an enforcement notice—

(i) in relation to a matter under paragraphs (a) to (g); or

(ii) under the Plumbing and Drainage Act; or

(i) an infrastructure charges notice; or

(j) the refusal, or deemed refusal, of a conversion application; or

(l) a matter prescribed by regulation.

(3) Also, table 1 does not apply to a tribunal if the matter involves—

(a) for a matter in subsection (2)(a) to (d)—

(i) a development approval for which the development application required impact assessment; and

(ii) a development approval in relation to which the assessment manager received a properly made submission for the development application; or

(b) a provision of a development approval about the identification or inclusion, under a variation approval, of a matter for the development.

(4) Table 2 states the matters that may be appealed only to the P&E Court.

(5) Table 3 states the matters that may be appealed only to the tribunal.

(6) In each table—

(a) column 1 states the appellant in the appeal; and

(b) column 2 states the respondent in the appeal; and

(c) column 3 states the co-respondent (if any) in the appeal; and

(d) column 4 states the co-respondents by election (if any) in the appeal.

(7) If the chief executive receives a notice of appeal under section 230(3)(f), the chief executive may elect to be a co-respondent in the appeal.

(8) In this section—

storey see the Building Code, part A1.1.

Table 1

Appeals to the P&E Court and, for certain matters, to a tribunal

1. Development applications

For a development application other than a development application called in by the

Minister, an appeal may be made against—

(a) the refusal of all or part of the development application; or

(b) the deemed refusal of the development application; or

(c) a provision of the development approval; or

(d) if a development permit was applied for—the decision to give a preliminary approval.

**EXTRACT FROM THE PLANNING ACT 2016
RELATING TO LAPSE DATES**

***Division 4 Lapsing of and extending
development approvals***

85 Lapsing of approval at end of current period

*(1) A part of a development approval lapses at the end of the following period (the **currency period**)—*

(a) for any part of the development approval relating to a material change of use—if the first change of use does not happen within—

(i) the period stated for that part of the approval; or

(ii) if no period is stated—6 years after the approval starts to have effect;

(b) for any part of the development approval relating to reconfiguring a lot—if a plan for the reconfiguration that, under the Land Title Act, is required to be given to a local government for approval is not given to the local government within—

(i) the period stated for that part of the approval; or

(ii) if no period is stated—4 years after the approval starts to have effect;

(c) for any other part of the development approval if the development does not substantially start within—

(i) the period stated for that part of the approval; or

(ii) if no period is stated—2 years after the approval starts to take effect.

(2) If part of a development approval lapses, any monetary security given for that part of the approval must be released.