

File: 18/11G
Date: 28 May 2018

Hugh and Kim Hamilton
PO Box 1221
GOONDIWINDI QLD 4390

Dear Mrs & Mrs Hamilton

**Decision Notice – Approval (with conditions)
Material Change of Use
Lot 5 on SP178705, 18 Everingham Drive, Goondiwindi**

We wish to advise that on 28 May 2018 a decision was made to approve the material change of use development application for “*Accommodation activities*” - “*Dual occupancy*” at Lot 5 on SP178705, 18 Everingham Drive, Goondiwindi. In accordance with the *Planning Act 2016*, please find attached Council’s Decision Notice for the application.

Please read the conditions carefully as these include actions which must be undertaken **prior to the commencement of the use** as well as requirements for the ongoing operation of the use.

All conditions are required to be either complied with or bonded prior to the commencement of the use. Please note **Condition 32**, which requires a letter to be submitted to Council prior to commencement of the use, outlining and demonstrating compliance with each condition.

The applicant is required to **notify Council in writing of the date of the commencement** of the use, within fourteen (14) business days of commencement.

If you require any further information, please contact Council’s Manager of Planning Services, Mrs Ronnie McMahon, on (07) 4671 7400 or rmcmahon@grc.qld.gov.au, who will be pleased to assist.

Yours faithfully



Carl Manton
Chief Executive Officer
Goondiwindi Regional Council

Decision Notice approval

Planning Act 2016 section 63

Council File Reference: 18/11G
Council Contact: Mrs Ronnie McMahon: JML
Council Contact Phone: (07) 4671 7400

28 May 2018

Applicant Details: Hugh and Kim Hamilton
PO 1221
GOONDIWINDI QLD 4390

The development application described below was properly made to Goondiwindi Regional Council on 16 April 2018.

Applicant details

Applicant name: Hugh and Kim Hamilton
Applicant contact details: PO Box 1221
Goondiwindi Qld 4390
Ph. 0401 787 076
Kh65@outlook.com.au

Application details

Application number: 18/11G
Approval sought: Development Permit – Material Change of Use
Details of proposed development: *“Accommodation activities” – “Dual occupancy”*

Location details

Street address: 18 Everingham Drive, Goondiwindi
Real property description: Lot 5 on SP178705

Decision

Date of decision: 28 May 2018
Decision details: Approved in full with conditions. These conditions are set out in Attachment 1 and are clearly identified to indicate whether the assessment manager or a concurrence agency imposed them.

Details of the approval

Development permit: Material Change of Use

Proposed New Dual Occupancy at:- Lot 5 Everingham Dr, Goondiwindi Elevations – Unit 1	Arenkay Building Design Pty Ltd	04/04/18	170920.04	AMT 4
Proposed New Dual Occupancy at:- Lot 5 Everingham Dr, Goondiwindi Elevations – Unit 2 & 3	Arenkay Building Design Pty Ltd	04/04/18	170920.05	AMT 4

Attachment 4 is a Notice about decision - Statement of reasons, in accordance with section 63 (5) of the *Planning Act 2016*.

Attachment 5 includes a Rights of Appeal waiver, which, if completed, will be used to process your request to waive your appeal rights to process your approval without unnecessary delay.

Attachment 6 is an extract from the *Planning Act 2016*, which details the applicant's appeal rights regarding this decision

If you wish to discuss this matter further, please contact Council's Manager of Planning Services, Mrs Ronnie McMahon, on 07 4671 7400.

Yours Sincerely



Carl Manton
Chief Executive Officer
Goondiwindi Regional Council

- enc Attachment 1—Assessment manager's conditions
Attachment 2—Approved Plans
Attachment 3 – Infrastructure Charges Notice
Attachment 4—Notice about decision – Statement of Reasons
Attachment 5—Rights of Appeal Waiver
Attachment 6—*Planning Act 2016* Extracts



ATTACHMENTS

Attachment 1 – Assessment Manager’s Conditions

Attachment 2 – Approved Plans

Attachment 3 – Infrastructure Charges Notice

Attachment 4 – Notice about decision - Statement of reasons

Attachment 5 – Rights of Appeal waiver

Attachment 6 – *Planning Act 2016* Extracts

Planning Act 2016 appeal provisions

Planning Act 2016 lapse dates



Attachment 1 – Assessment Manager’s Conditions



Assessment Manager's Conditions

Description:	"Accommodation activities" - "Dual Occupancy"
Development:	Material change of use – Development Permit
Applicant:	Hugh and Kim Hamilton
Address:	18 Everingham Drive, Goondiwindi
Real Property Description:	Lot 5 on SP178705
Council File Reference:	18/11G

GENERAL CONDITIONS																			
1.	Approval is granted for the purpose of a Material Change of Use for "Accommodation activities" - "Dual Occupancy" – as defined in the <i>Goondiwindi Region Planning Scheme 2018</i> .																		
2.	All conditions must be complied with or bonded prior to the commencement of the use, unless specified in an individual condition.																		
3.	<p>Except where changed by conditions of this approval, the development shall be in accordance with supporting information supplied by the applicant with the development application including the following plans:</p> <table border="1"> <thead> <tr> <th>Drawing Number</th> <th>Title</th> <th>Date</th> </tr> </thead> <tbody> <tr> <td>170920.01, Amt 4</td> <td>Site Plan: Proposed New Dual Occupancy at: - Lot 5 Everingham Dr, Goondiwindi</td> <td>04/04/18</td> </tr> <tr> <td>170920.02, Amt 4</td> <td>Proposed New Dual Occupancy at:- Lot 5 Everingham Dr, Goondiwindi Floor Plan – Unit 1</td> <td>04/04/18</td> </tr> <tr> <td>170920.03, Amt 4</td> <td>Proposed New Dual Occupancy at:- Lot 5 Everingham Dr, Goondiwindi Floor Plan – Unit 2</td> <td>04/04/18</td> </tr> <tr> <td>170920.04, Amt 4</td> <td>Proposed New Dual Occupancy at:- Lot 5 Everingham Dr, Goondiwindi Elevations – Unit 1</td> <td>04/04/18</td> </tr> <tr> <td>170920.05, Amt 5</td> <td>Proposed New Dual Occupancy at:- Lot 5 Everingham Dr, Goondiwindi Elevations – Unit 2 & 3</td> <td>04/04/18</td> </tr> </tbody> </table> <p>Please note these plans are not approved Building Plans. The approved plans are included in Attachment 2.</p>	Drawing Number	Title	Date	170920.01, Amt 4	Site Plan: Proposed New Dual Occupancy at: - Lot 5 Everingham Dr, Goondiwindi	04/04/18	170920.02, Amt 4	Proposed New Dual Occupancy at:- Lot 5 Everingham Dr, Goondiwindi Floor Plan – Unit 1	04/04/18	170920.03, Amt 4	Proposed New Dual Occupancy at:- Lot 5 Everingham Dr, Goondiwindi Floor Plan – Unit 2	04/04/18	170920.04, Amt 4	Proposed New Dual Occupancy at:- Lot 5 Everingham Dr, Goondiwindi Elevations – Unit 1	04/04/18	170920.05, Amt 5	Proposed New Dual Occupancy at:- Lot 5 Everingham Dr, Goondiwindi Elevations – Unit 2 & 3	04/04/18
Drawing Number	Title	Date																	
170920.01, Amt 4	Site Plan: Proposed New Dual Occupancy at: - Lot 5 Everingham Dr, Goondiwindi	04/04/18																	
170920.02, Amt 4	Proposed New Dual Occupancy at:- Lot 5 Everingham Dr, Goondiwindi Floor Plan – Unit 1	04/04/18																	
170920.03, Amt 4	Proposed New Dual Occupancy at:- Lot 5 Everingham Dr, Goondiwindi Floor Plan – Unit 2	04/04/18																	
170920.04, Amt 4	Proposed New Dual Occupancy at:- Lot 5 Everingham Dr, Goondiwindi Elevations – Unit 1	04/04/18																	
170920.05, Amt 5	Proposed New Dual Occupancy at:- Lot 5 Everingham Dr, Goondiwindi Elevations – Unit 2 & 3	04/04/18																	

<p>4.</p>	<p>Complete and maintain the approved development as follows:</p> <ul style="list-style-type: none"> (i) Generally in accordance with development approval documents; and (ii) Strictly in accordance with those parts of the approved development which have been specified in detail by Council unless Council agrees in writing that those parts will be adequately complied with by amended specifications. <p>All development shall comply with any relevant provisions in the <i>Goondiwindi Region Planning Scheme 2018</i>, Council's standard designs for applicable work and any relevant Australian Standard that applies to that type of work.</p> <p>The development approval documents are the material contained in the development application, approved plans and supporting documentation including any written and electronic correspondence between the applicant, Council or any relevant agencies during all stages of the development application assessment processes.</p>
<p>5.</p>	<p>A building approval will be required to be issued by an Accredited Building Surveyor/Certifier, prior to the commencement of construction work on site.</p> <p>All proposed buildings shall comply with the approval documents, Schedule 6 – Planning Scheme Policies; SC6.2.2, 6.2.3, 6.2.4, 6.2.5 of the <i>Goondiwindi Region Planning Scheme 2018</i>, and all other relevant statutory acts.</p>
<p>6.</p>	<p>It is the developer's responsibility to obtain all other statutory approvals required prior to commencement of any works on site.</p>
<p>LANDSCAPING AND FENCING</p>	
<p>7.</p>	<p>Landscaping shall be provided in accordance with Schedule 6.3 Planning Scheme Policy 1 – Land Development Standards in the <i>Goondiwindi Region Planning Scheme 2018</i>, with a minimum of:</p> <ul style="list-style-type: none"> • Street frontage landscaping, 3.5m wide, for a total length of 3.5m in the south west corner of the site's frontage to Everingham Drive (excluding vehicle access points), in accordance with Schedule 6.3 Planning Scheme Policy 1 – Land Development Standards of the Scheme, and in accordance with the approved plan, Drawing No. 170920.01, AMT4. • Privacy Screening landscaping, 1m wide, for a total length of 23.5m. 16m is located on the northern and rear side of unit 1 and 7.5m located along the northern boundary of the site, in accordance with Schedule 6.3 Planning Scheme Policy 1 – Land Development Standards of the Scheme, and in accordance with the approved plan, Drawing No. 170920.01, AMT4. <p>All landscaping and tree plantings are to be planted and maintained to the satisfaction of a qualified Council Officer. A bond for the amount of \$994.00 is to be submitted prior to the commencement of the use for the maintenance of landscaping.</p>

The bond holding time starts from the acceptance of works. Council must be contacted by the applicant to request an inspection of the landscaping as soon as possible after completion of planting and payment of bond.

If the landscaping complies with Schedule 6.3 Planning Scheme Policy 1 – Land Development Standards in the *Goondiwindi Region Planning Scheme 2018*, the applicant will be advised in writing that the bond is accepted.

The bond shall be returned in accordance with the following schedule if the landscaping meets the criteria:

Time from acceptance of landscaping works	Criteria	Bond Refund / Reduction
9 months – From acceptance of works	Landscaping conforms to requirements, is established and maintained. Adequate provision for on-going watering and growth. Any/all replacement plants provided.	50%
18 months – From acceptance of works	Landscaping is well established (as a guide >50% full growth depending on species). All replacement plants are established. The landscaping intent is being achieved.	25%
24 months – From acceptance of works	Landscaping is fully established, or within 80% depending on species.	25%

After the required bond holding time has passed, a refund of bond monies will only be considered upon a written request from the person who paid the bond once the required bond holding time has been completed.

A qualified Council Officer may inspect landscaping plantings to ensure compliance with this condition and acceptance of the works.

Council will hold the funds in trust for a maximum of three years, at which time should work not be carried out and maintained to Council's satisfaction, the bond will be used by Council to have the works performed unless an extension of time is requested by the land owner or applicant and approved by Council.

To clarify, bonds can only be refunded upon a written request from the person who paid the bond upon the works being satisfactorily maintained for the required bond holding time.

- 8.** Prior to the commencement of the use, the developer must construct a screening fence with a minimum height of 1.8m, along the proposed unit 2 northern boundary which screens the neighbouring pool and outdoor area.

ESSENTIAL SERVICES	
9.	<p>Prior to the commencement of the use, each of the proposed units shall be connected to Council's reticulated water supply system, in accordance with Schedule 6.2 Planning Scheme Policy 1 – Land Development Standards in the <i>Goondiwindi Region Planning Scheme 2018</i>, to the satisfaction of and at no cost to Council.</p> <p>The developer shall provide all necessary water infrastructure to enable the development to be serviced to relevant engineering standards and to the satisfaction of Council.</p> <p>Individual water meters are to be installed for each meterable premise as per the Queensland Plumbing and Wastewater Code. Please contact Council's Water and Sewerage Department for further information.</p>
10.	<p>Prior to the commencement of the use, each of the proposed units shall be connected to Council's reticulated sewerage system, in accordance with Schedule 6.2 Planning Scheme Policy 1 – Land Development Standards in the <i>Goondiwindi Region Planning Scheme 2018</i>. To the satisfaction of and at no cost to council.</p> <p>The developer shall provide all necessary sewer infrastructure to enable the development to be serviced to relevant engineering standards and to the satisfaction of council.</p>
11.	<p>Connection to reticulated electricity shall be retained to the lot, at no cost to Council.</p>
ROADS AND VEHICLES	
12.	<p>All site accesses, from the edge of the existing bitumen to the property boundary, shall be constructed, to a residential standard in accordance with Schedule 6.2 Planning Scheme Policy 1 – Land Development Standards in the <i>Goondiwindi Region Planning Scheme 2018</i>, to the satisfaction of and at no cost to Council.</p> <p>Crossovers shall be either constructed or bonded prior to the commencement of the use.</p> <p>The developer shall contact Council's Engineering Department to ensure the correct specifications are obtained for all civil works prior to commencement of any works onsite.</p> <p>A qualified Council Officer may inspect construction works at the request of the developer to ensure compliance with this condition.</p>

<p>13.</p>	<p>All areas where vehicles manoeuvre and park shall be constructed to a sealed standard in accordance with Schedule 6.2 – Planning Scheme Policy 1 – Land Development Standards of the <i>Goondiwindi Region Planning Scheme 2018</i>, to the satisfaction of and at no cost to Council.</p> <p>Car parking and manoeuvring areas shall be either constructed or bonded prior to the commencement of the use.</p> <p>The developer shall contact Council's Engineering Department to ensure the correct specifications are obtained for all civil works prior to any works onsite.</p> <p>A qualified Council Officer may inspect construction works at the request of the developer to ensure compliance with this condition.</p>
<p>STORMWATER</p>	
<p>14.</p>	<p>Prior to the commencement of the use, the site shall be adequately drained and all stormwater shall be disposed of to a legal discharge point in accordance with Schedule 6.2 Planning Scheme Policy 1 – Land Development Standards in the <i>Goondiwindi Region Planning Scheme 2018</i>, to the satisfaction of and at no cost to Council.</p> <p>Any increases in volume, concentration or velocity of stormwater from the site shall be channelled to lawful points of discharge or to other storage or dispersal arrangements which all must be agreed to in writing by Council.</p> <p>There shall be no change in direction or increase in the volume, concentration or velocity in any overland flow from the site to any adjoining properties unless agreed in writing by Council and the owners of any adjoining properties affected by these changes.</p> <p>The stormwater disposal system shall be designed to include appropriate pollution control devices or methods to ensure no contamination or silting of waterways.</p>
<p>15.</p>	<p>Stormwater shall not be allowed to pond on the site during the development process and after development has been completed unless the type and size of ponding has been agreed in writing by Council.</p> <p>No ponding, concentration or redirection of stormwater shall occur on adjoining properties unless specifically agreed to in writing by Council and the owners of any adjoining properties affected by these changes.</p>

EARTHWORKS AND EROSION CONTROL	
16.	<p>All works associated with the development must be carried out in a manner that minimises erosion and controls sediment. Best practice erosion and sediment control measures shall be in place at the location of all works prior to work commencing and remain until work is completed in accordance with Schedule 6.2 Planning Scheme Policy 1 – Land Development Standards in the <i>Goondiwindi Region Planning Scheme 2018</i>, to the satisfaction of and at no cost to Council.</p> <p>Control procedures are to be established to ensure sediment from the site is not deposited off site. The developer shall ensure no increase in any silt loads or contaminants in overland flow from the site during the development process and after development has been completed.</p>
17.	<p>Any filling or excavation shall be undertaken in accordance with Australian Standard AS3798 and Schedule 6.2 Planning Scheme Policy 1 – Land Development Standards in the <i>Goondiwindi Region Planning Scheme 2018</i> or to other relevant engineering standards to the satisfaction of and at no cost to council.</p> <p>Excavation or filling within 1.5 metres of any site boundary is battered or retained by a wall that does not exceed 1 metre in height.</p>
AVOIDING NUISANCE	
18.	<p>At all times while the use continues, any air conditioning equipment shall be acoustically screened to ensure noise levels do not exceed 5 dB(A) above the background noise level measured at the boundaries of the subject site.</p>
19.	<p>At all times while the use continues, provision must be made on site for the collection of general refuse in covered waste containers with a capacity sufficient for the use.</p> <p>Waste receptacles shall be placed in a screened area. The site must maintain a general tidy appearance.</p>
20.	<p>Construction waste is to be contained within an approved skip container or enclosed trailer on site to ensure litter does not become an issue off site. All waste is to be disposed of at the Goondiwindi Waste Facility.</p>
21.	<p>At all times while the use continues, the development shall be conducted in accordance with the provisions of the <i>Environmental Protection Act 1994</i> (the Act) and all relevant regulations and standards under that Act. All necessary licences, permits and approvals under the Act, and all regulatory provisions and legislation shall be obtained and shall be maintained at all times while the use continues.</p>

22.	<p>At all times while the use continues, lighting of the site, including any security lighting, shall be such that the lighting intensity does not exceed 8.0 lux at a distance of 1.5 metres from the site at any property boundary.</p> <p>All lighting shall be directed or shielded so as to ensure that no glare directly affects nearby properties, motorists or the operational safety of the surrounding road network.</p>
23.	<p>At all times while the use continues it shall be operated in such a manner as to ensure that no nuisance shall arise to adjoining premises as a result of dust, noise, lighting, odour, vibration, rubbish, contaminants, stormwater discharge or siltation or any other potentially detrimental impact.</p>
24.	<p>The operator shall be responsible for mitigating any complaint arising from on-site operations.</p>
25.	<p>Construction works must occur so they do not cause unreasonable interference with the amenity of adjoining premises.</p> <p>During construction the site must be kept in a clean and tidy state at all times.</p>
DEVELOPER'S RESPONSIBILITIES	
26.	<p>Any alteration or damage to roads and/or public infrastructure that is attributable to the progress of works or vehicles associated with the development of the site shall be repaired to Council's satisfaction or the cost of repairs paid to Council.</p>
27.	<p>It is the developer's responsibility to ensure that any contractors and subcontractors have current, relevant and appropriate qualifications and insurances in place to carry out the works.</p>
28.	<p>The developer shall be responsible for meeting all costs reasonably associated with the approved development, unless there is specific agreement by other parties, including the Council, to meeting those costs.</p>
29.	<p>At all times while the use continues, all requirements of the conditions of the development approval must be maintained.</p>

COMMENCEMENT OF USE	
30.	<p>At its discretion, Council may accept bonds or other securities to ensure completion of specified development approval conditions or Council may accept cash payments for Council to undertake the necessary work to ensure completion of specified development approval conditions.</p> <p>It may be necessary for Council to use such bonds for the completion of outstanding works without a specific timeframe agreed.</p>
31.	<p>Council must be notified in writing of the date of the commencement of the use within 14 days of commencement.</p> <p>This approval will lapse if the use has not commenced within six (6) years of the date the development approval takes effect, in accordance with the provisions contained in section 85 of the <i>Planning Act 2016</i>.</p> <p>Section 86 of the <i>Planning Act 2016</i> sets out how an extension to the period of approval can be requested.</p>
32.	<p>A letter outlining and demonstrating that conditions have been, or how they will be, complied with, shall be submitted to Council prior to commencement of the use. Council Officers may require a physical inspection to confirm that all conditions have been satisfied to relevant standards.</p>
PLEASE READ CAREFULLY – NOTES AND ADVICE	
	<p><i>When approval takes effect</i></p> <p>This approval takes effect in accordance with section 85 of the <i>Planning Act 2016</i>.</p> <p><i>When approval lapses</i></p> <p>This approval will lapse if the use has not commenced within six (6) years of the date the development approval takes effect.</p> <p>Section 86 of the <i>Planning Act 2016</i> sets out how an extension to the period of approval can be requested.</p>
	<p>Infrastructure charges as outlined in the Infrastructure Charges Notice included in Attachment 3 shall be paid prior to the commencement of the use.</p>
	<p>It is the applicant's responsibility to obtain all statutory approvals prior to commencement of any works on-site.</p>

	<p>This approval in no way removes the duty of care responsibility of the applicant under the <i>Aboriginal Cultural Heritage Act 2003</i>. Pursuant to Section 23(1) of the <i>Aboriginal Cultural Heritage Act 2003</i>, a person who carries out an activity must take all reasonable and practicable measures to ensure the activity does not harm Aboriginal cultural heritage (the “cultural heritage duty of care”).</p>
	<p>This approval in no way authorises the clearing of native vegetation protected under the <i>Vegetation Management Act 1999</i>.</p>
	<p>The approved development does not authorize any deviation from the applicable Australian Standards nor from the application of any laws, including laws covering work place health and safety.</p>



Attachment 2 – Approved Plans



Index to Drawings

01	site plan
02	floor plan - unit 1
03	floor plan - unit 2
04	elevations - unit 1
05	elevations - unit 2

Project:

NEW DUAL OCCUPANCY

Client:

HUGH & KIM HAMILTON

Address:

**Lot 5 EVERINGHAM DRIVE
GOONDIWINDI**

Arenkay

Arenkay
building designs

Shop 9 The Homemaker Centre
12 Prescott Street
TOOWOOMBA 4350
P.O. Box 251
DRAYTON NORTH QLD 4350
www.arenkaydesigns.com.au

TOOWOOMBA Ph 07 46384766
Fax 07 46384966
GOONDIWINDI Ph 07 46714702
EMAIL admin@arenkaydesigns.com.au

ABN 37 081 084 102



B.S.A. Lic. No. 80250
ABN 37 081 084 102


DATE
APRIL 2018

DRAWN BY
A. GERRY

DRAWING No
170920

UNIT 1		UNIT 2		SITE DETAILS	
building height	6.1m maximum	building height	6.4m maximum	total common area	250.30 sqm (21.7%)
storeys	single	storeys	single	total building site coverage	
site coverage	198.83 sqm (17.2%)	site coverage	298.37 sqm (25.8%)	total site area	1155 sqm
landscape area	185.12 sqm (16.0%)	landscape area	222.38 sqm (19.3%)		
car spaces	2 covered - 1 open	car spaces	2 covered - 1 open		
site coverage	383.95 sqm (33.2%)	site coverage	520.75 sqm (45.1%)		

REAL PROPERTY DESCRIPTION:
 LOCAL GOVERNMENT - GOONDIWINDI REGIONAL COUNCIL
 LOT 5 ON SP 178705
 PARISH - GOONDIWINDI.
 COUNTY - MARSH
 SITE AREA - 1155 M²

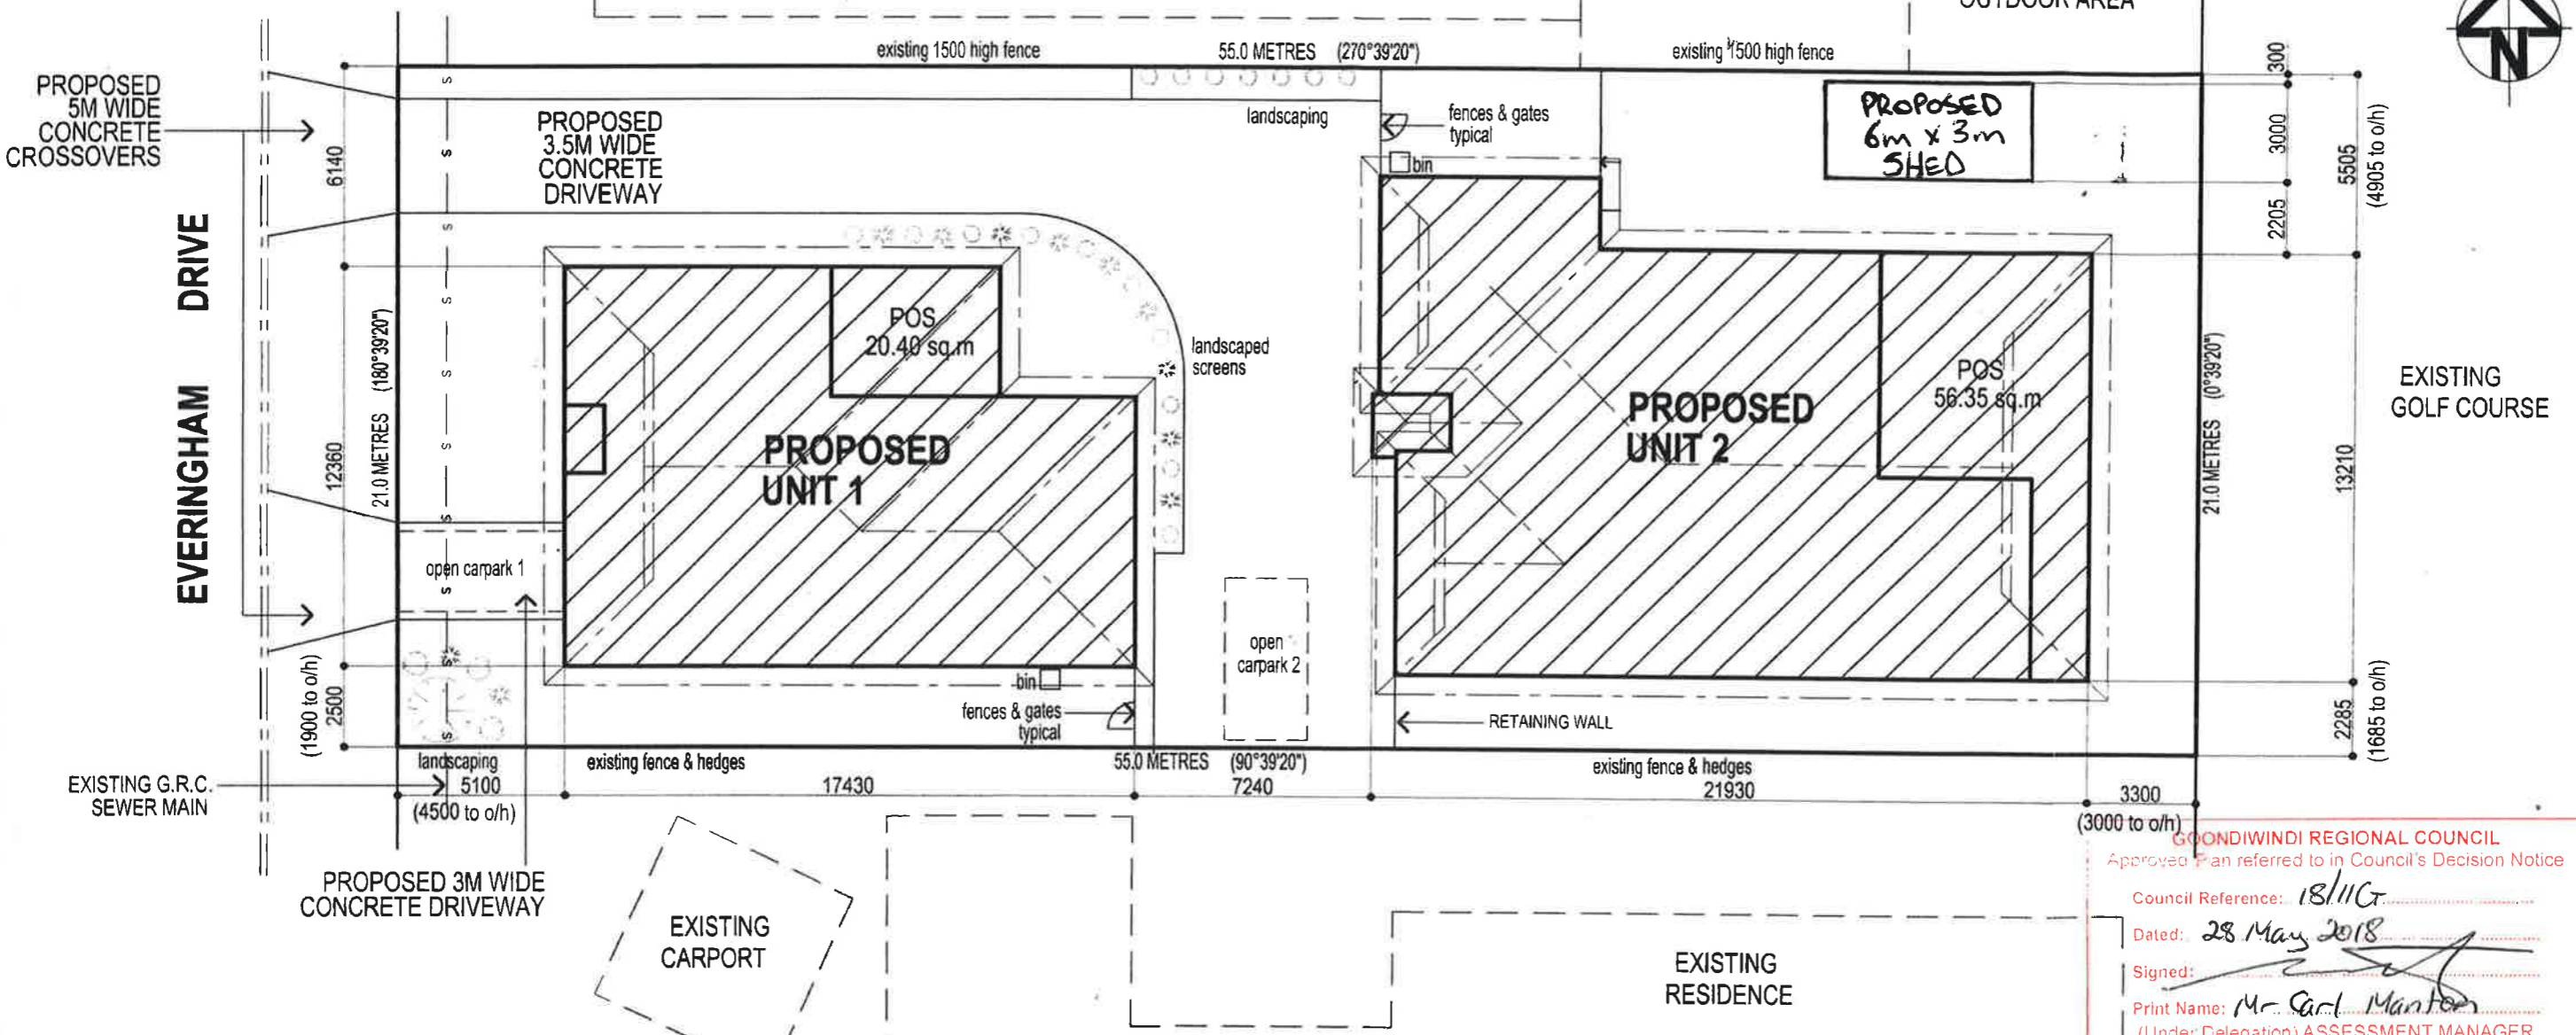

GOONDIWINDI REGIONAL COUNCIL
 Approved Plan referred to in Council's Decision Notice
 Council Reference: 18/110
 Dated: 28 May 2018
 Signed: *[Signature]*
 Print Name: Mr Carl Manton
 (Under Delegation) ASSESSMENT MANAGER

NOTE:
 SEWER MAIN POSITION IS BASED ON MAPPING/HISTORICAL INFORMATION BY OTHERS & IS INDICATIVE ONLY. THE BUILDER/OWNER MUST HAVE THE SEWER MAIN ACCURATELY LOCATED & MARKED ON THE GROUND SURFACE AND THE SEWER POSITION VERIFIED IN RELATION TO THE BUILDING PRIOR TO COMMENCING WORK.


- NOTES:**
- EXTENT OF EARTHWORKS TO ENGINEER'S DESIGN & DETAILS
 - ROOF STORMWATER IS TO DISCHARGE TO LOCAL GOVERNMENT REQUIREMENTS AND APPROVAL. TANK/S OVERFLOW AND DOWNPIPES NOT CONNECTED TO RAINWATER TANK/S TO DISCHARGE TO COUNCILS REQUIREMENTS. UPVC SURFACE DRAIN PIPES WITH A MIN. 1:100 FALL TO COMPLY WITH AS/NZS 3500:2003. A PHYSICAL AIR BREAK OR NON-RETURN VALVE IS TO BE PROVIDED AT THE TANK OVERFLOW BEFORE CONNECTING TO THE STORMWATER DRAINAGE SYSTEM.
 - LOCATION & CONFIGURATION OF SURFACE DRAINAGE PIPES TO DETAIL BY OTHERS.
 - SURVEY INFORMATION TO BE CONFIRMED BY LICENSED SURVEYOR PRIOR TO CONSTRUCTION.
 - CONFIRM LOCATION OF ALL SERVICES ON SITE PRIOR TO CONSTRUCTION.
 - DRIVEWAYS TO DETAIL BY OTHERS.
 - PREFABRICATED SHED TO DETAIL BY OTHERS.

1 site plan
 1 : 200

SIGNATURES

OWNERS: _____

BUILDER: _____

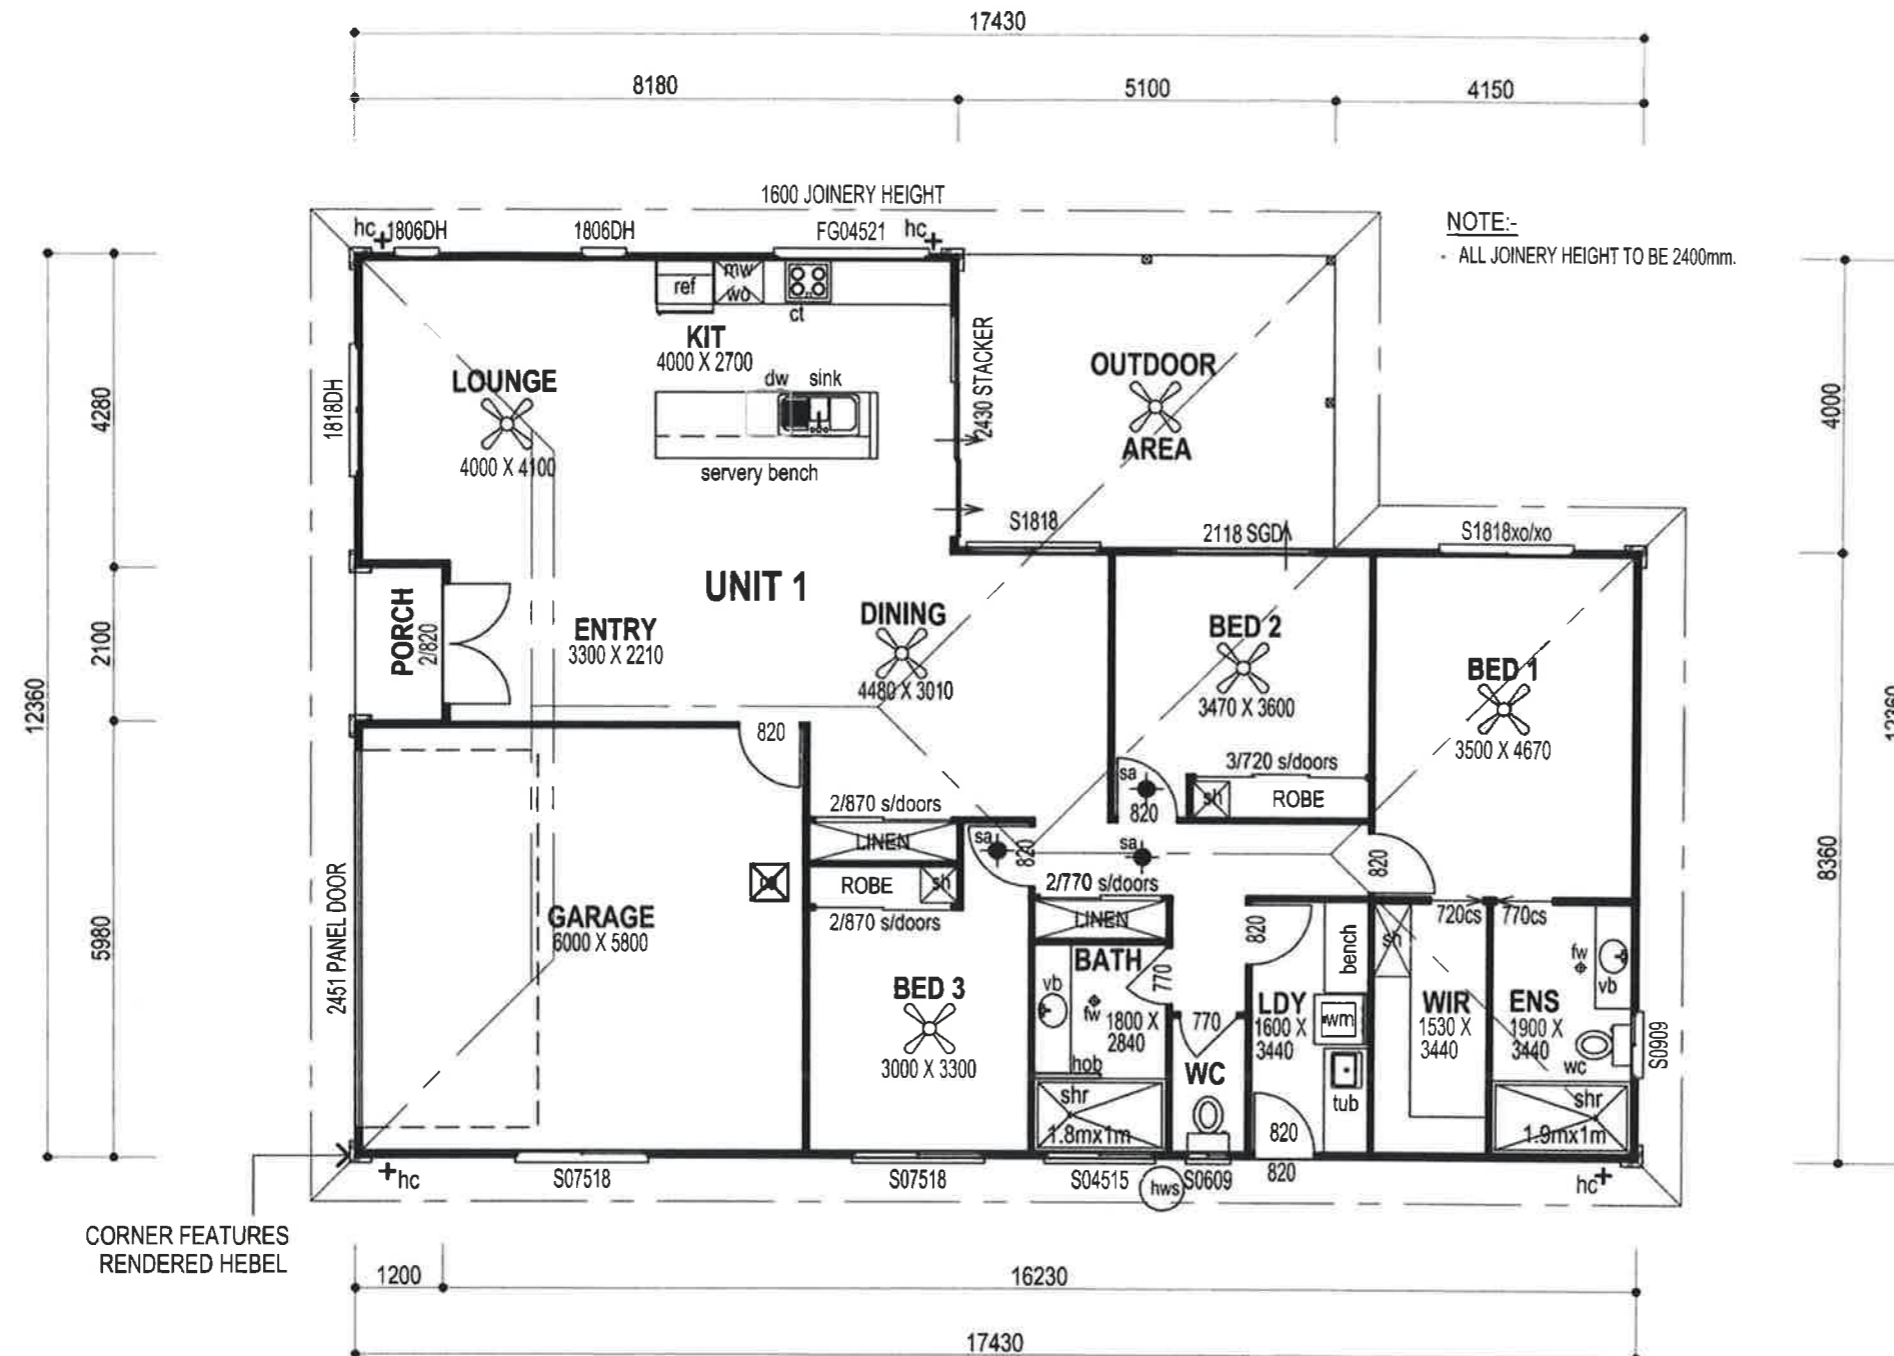

NOTE:-
ALL JOINERY HEIGHT TO BE 2400mm.

NOTES

- REVERSE CYCLE AIR COOLING AS NOMINATED BY CLIENT. ALL ENERGY EFFICIENCY TO COMPLY WITH PART 3.12 OF THE BCA
 - ALL GLAZING TO BE INSTALLED IN ACCORDANCE WITH CLAUSE 3.6 OF BCA.
 - REFRIGERATOR, DISHWASHER & WASHING MACHINE SHOWN ON PLAN NOT INCLUDED IN CONTRACT.
 - ALL PLUMBING FIXTURES & INSTALLATION INCLUDING PRESSURE LIMITING DEVICES, HOT WATER SYSTEMS & DUAL FLUSH TOILETS TO BE WELS RATED IN ACCORDANCE TO AS/NZ 6400 - 2005 & AS 3500
 - DIMENSIONS ON PLANS ARE FRAME TO FRAME DIMENSIONS.
 - ALL JOINERY HEIGHT TO BE 2400mm.
- hc+ DENOTES LOCATION OF EXTERNAL HOSE COCKS. CONFIRM LOCATION ON SITE.
 sa DENOTES LOCATION OF SMOKE ALARMS INSTALLED IN ACCORDANCE WITH CLAUSE 3.7.2. OF THE BCA AND AS3786.
 fw DENOTES LOCATION OF FLOOR WASTE GULLEY. CONFIRM LOCATION ON SITE.
 hws DENOTES LOCATION OF HOT WATER SYSTEM. CONFIRM LOCATION ON SITE.
 DENOTES LOCATION OF CEILING ACCESS - CONFIRM ON SITE.
 DENOTES LOCATION OF CEILING FANS, MINIMUM BLADE DIA. 900mm WITH SPEED CONTROLLER IN ACCORDANCE WITH CLAUSE 3.8.5 OF THE BCA.
- ALL DOOR HEIGHTS TO BE - 2040 INTERNALLY
- 2135 EXTERNALLY

GOONDIWINDI REGIONAL COUNCIL
 Approved Plan referred to in Council's Decision Notice
 Council Reference: 18/102
 Dated: 25 May 2018
 Signed: *[Signature]*
 Print Name: Mr. Carl Manton
 (Under Delegation) ASSESSMENT MANAGER

unit 1 living area	175.91 sqm	(approx. 18.9 squares)
unit 1 porch area	2.52 sqm	(approx. 0.3 squares)
unit 1 outdoor area	20.40 sqm	(approx. 2.2 squares)
total	198.83 sqm	(approx. 21.4 squares)

1 floor plan - unit 1
 1 : 100

SIGNATURES	
OWNERS:	_____
BUILDER:	_____

© COPYRIGHT IN WHOLE OR PART ARENKAY DESIGNS PTY LTD
 DESIGNER SHALL NOT BE RESPONSIBLE FOR THE STRUCTURAL DESIGN OF THE BUILDING. VERIFY ALL DIMENSIONS ON SITE PRIOR TO CONSTRUCTION.
 THIS PLAN HAS BEEN PREPARED IN ACCORDANCE WITH ALL RELEVANT BUILDING CODES AND NO AMENDMENT SHALL BE MADE WITHOUT APPROVAL FROM THE RELEVANT LOCAL AUTHORITY.
 THESE PLANS ARE SUPPLIED ON THE CONDITION THAT IN THE EVENT OF ERROR PTY LTD'S RESPONSIBILITY IS LIMITED TO THE COST OF AMENDING THESE DRAWINGS.
 ALL CONSTRUCTION TO BE IN STRICT ACCORDANCE WITH RELEVANT AUSTRALIAN STANDARDS & BUILDING CODE OF AUSTRALIA.




Shop 9 The Homemaker Centre
 12 Prescott Street,
 TOOWOOMBA 4350
 P.O. Box 257
 DRAYTON NORTH QLD 4360
 www.arenkaydesigns.com.au
 TOOWOOMBA Ph: 07 46384766
 GOONDIWINDI Ph: 07 46384966
 FAX Ph: 07 46384966
 EMAIL admin@arenkaydesigns.com.au



DESIGNED BY	A. GERRY
DRAWN BY	R.J.S.
PROF. LIC. NO.	B.S.A. Lic. No. 80250
PROJECT	TC2.5 - T1 - PS N2
DATE	04/10/18
DATE	15/12/17
DATE	07/12/17
DATE	23/10/17
REV	A.V.G.
REV	A.V.G.
REV	A.V.G.

CLIENT	HUGH & KIM HAMILTON		
PROJECT INFO	PROPOSED NEW DUAL OCCUPANCY AT:- Lot 5 EVERINGHAM DR, GOONDIWINDI. floor plan - unit 1		
SCALE	1 : 100	PROJECT NO.	170920.02
DATE		REV	5
DATE		REV	4
DATE		REV	A3

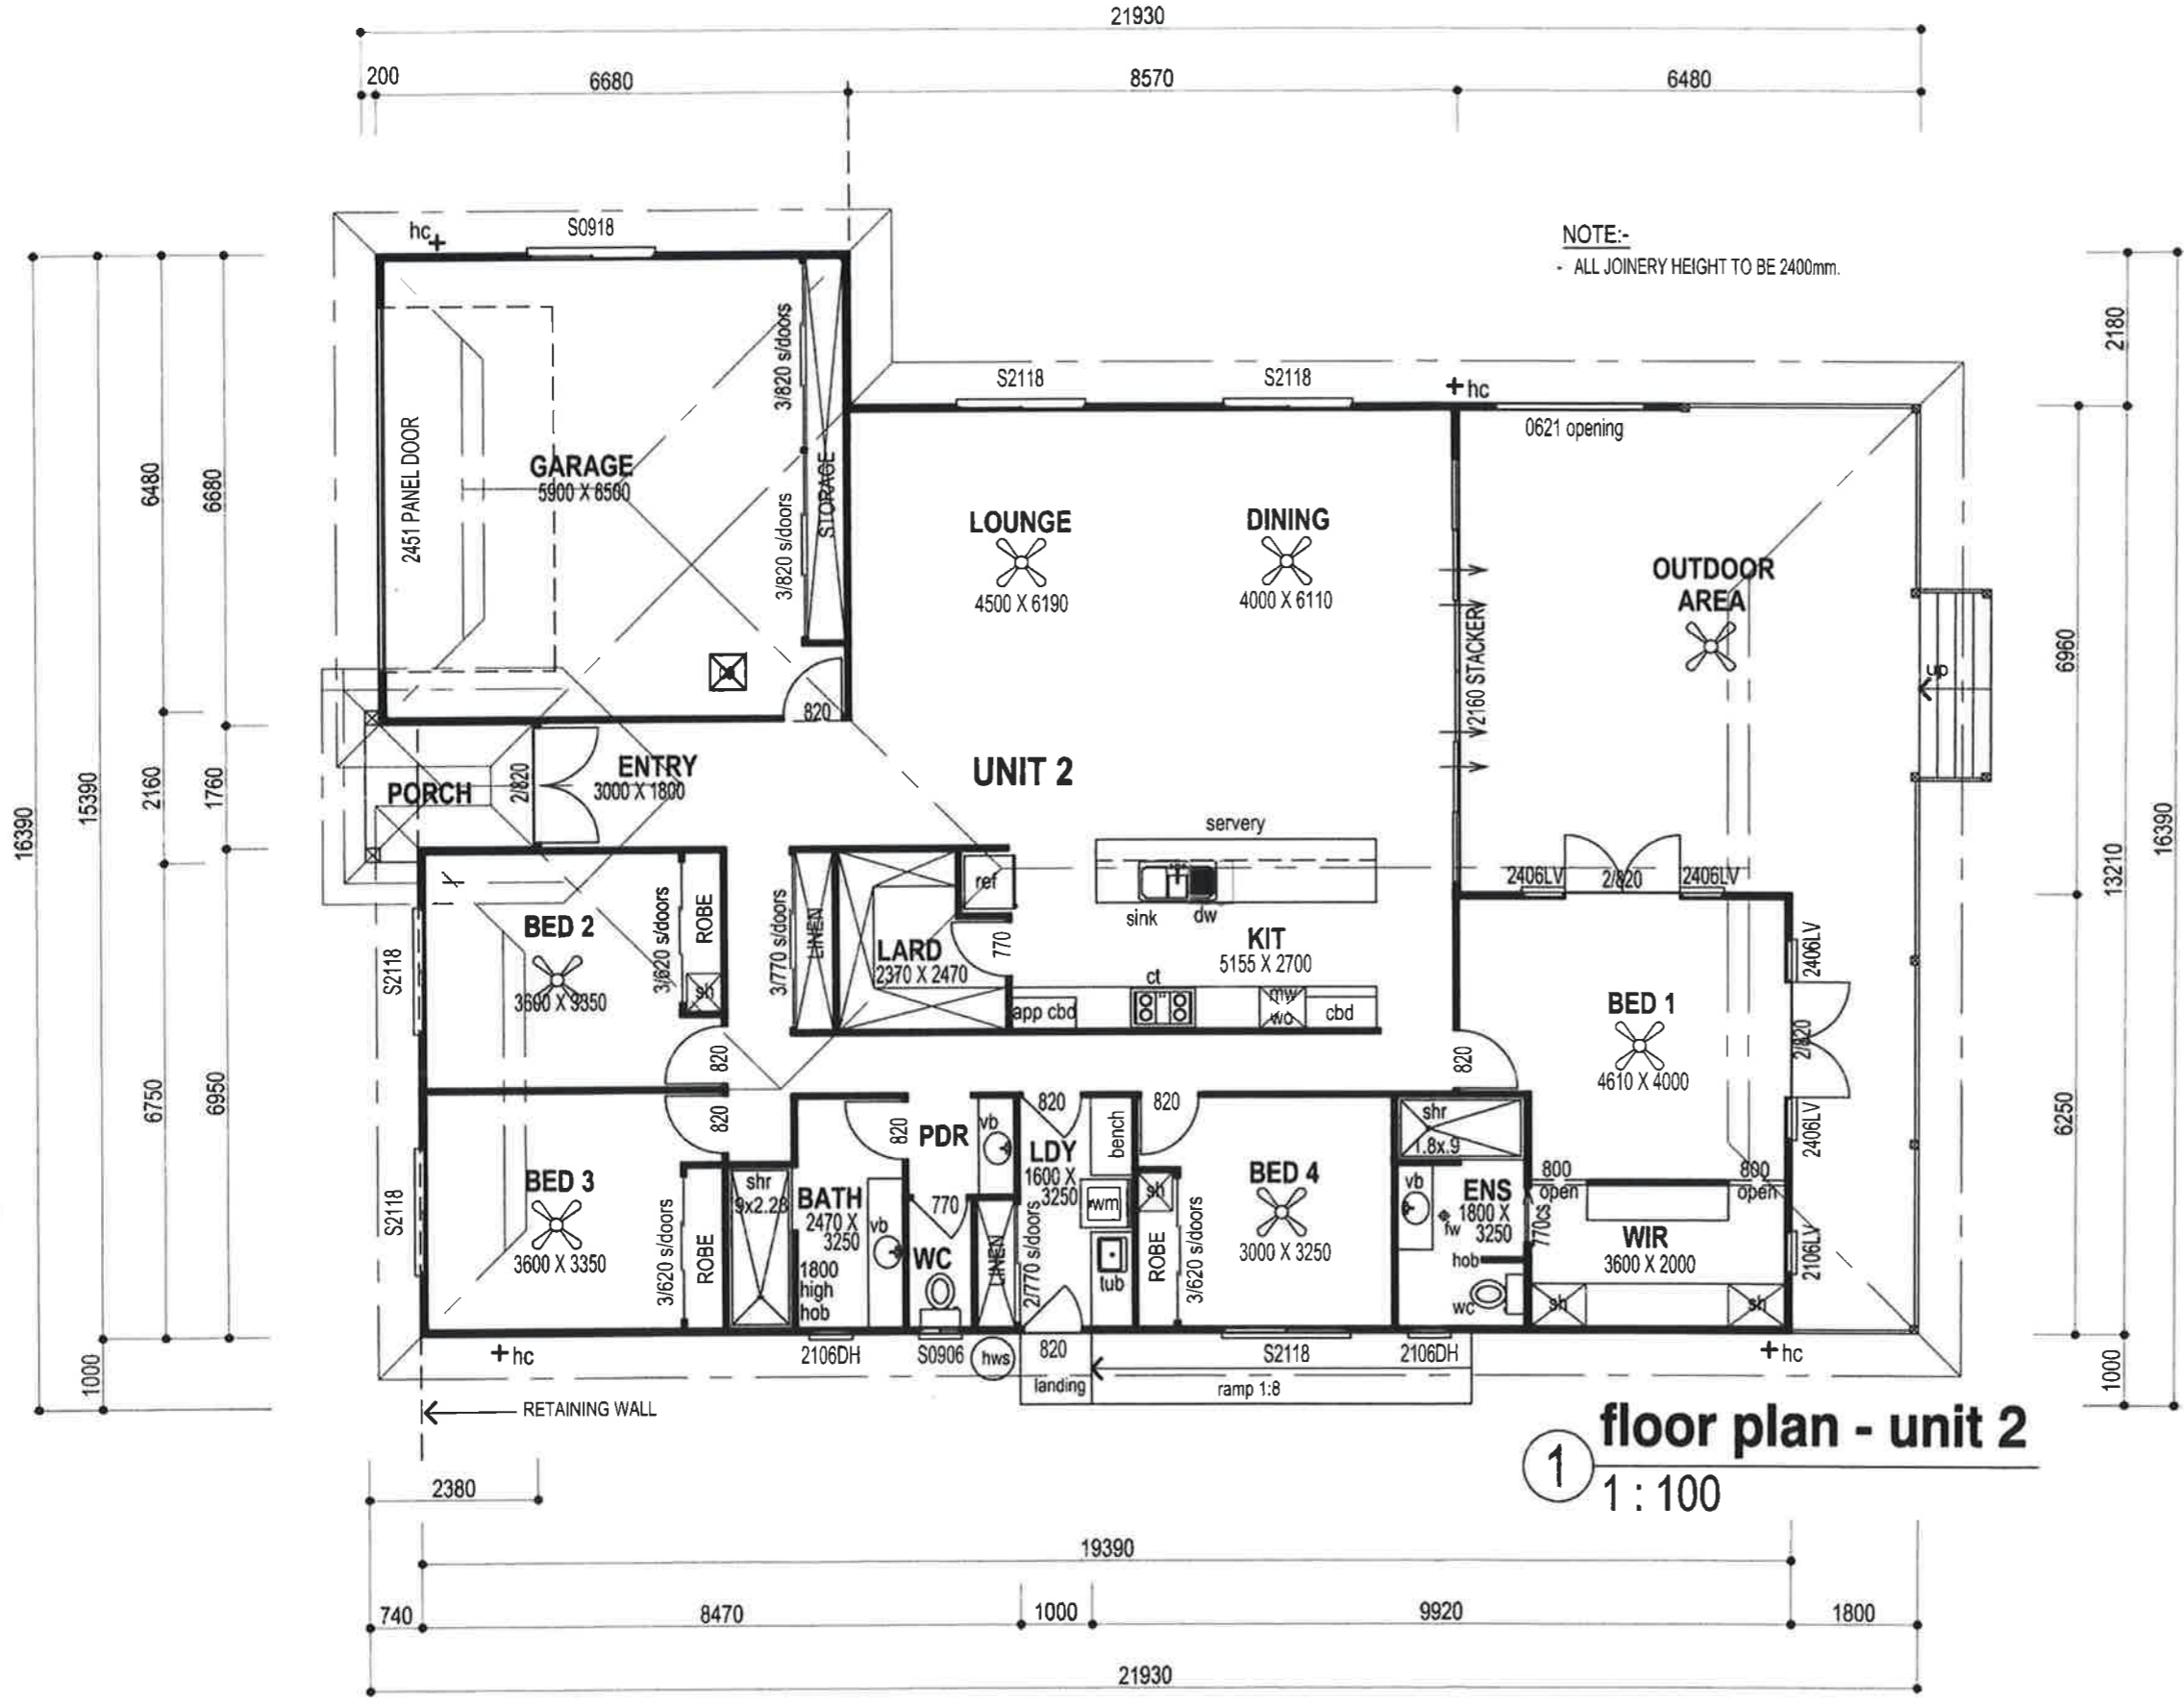

NOTE:-
- ALL JOINERY HEIGHT TO BE 2400mm.

- NOTES**
- REVERSE CYCLE AIR COOLING AS NOMINATED BY CLIENT. ALL ENERGY EFFICIENCY TO COMPLY WITH PART 3.12 OF THE BCA.
 - ALL GLAZING TO BE INSTALLED IN ACCORDANCE WITH CLAUSE 3.6 OF BCA.
 - REFRIGERATOR, DISHWASHER & WASHING MACHINE SHOWN ON PLAN NOT INCLUDED IN CONTRACT.
 - ALL PLUMBING FIXTURES & INSTALLATION INCLUDING PRESSURE LIMITING DEVICES, HOT WATER SYSTEMS & DUAL FLUSH TOILETS TO BE WELS RATED IN ACCORDANCE TO AS/NZ 6400 - 2005 & AS 3500
 - DIMENSIONS ON PLANS ARE FRAME TO FRAME DIMENSIONS.
 - ALL JOINERY HEIGHT TO BE 2400mm.
- hc+** DENOTES LOCATION OF EXTERNAL HOSE COCKS. CONFIRM LOCATION ON SITE.
- sa** DENOTES LOCATION OF SMOKE ALARMS INSTALLED IN ACCORDANCE WITH CLAUSE 3.7.2. OF THE BCA AND AS3786.
- fw** DENOTES LOCATION OF FLOOR WASTE GULLEY. CONFIRM LOCATION ON SITE.
- hws** DENOTES LOCATION OF HOT WATER SYSTEM. CONFIRM LOCATION ON SITE.
- ⊠** DENOTES LOCATION OF CEILING ACCESS - CONFIRM ON SITE.
- ⊗** DENOTES LOCATION OF CEILING FANS, MINIMUM BLADE DIA. 900mm WITH SPEED CONTROLLER IN ACCORDANCE WITH CLAUSE 3.8.5 OF THE BCA.
- ALL DOOR HEIGHTS TO BE - 2040 INTERNALLY

GOONDIWINDI REGIONAL COUNCIL
Approved Plan referred to in Council's Decision Notice

Council Reference: 18116
Dated: 28 May 2018
Signed: Mr Carl Manton
(Under Delegation) ASSESSMENT MANAGER

unit 2 living area	237.68 sqm	(approx. 25.6 squares)
unit 2 porch area	4.34 sqm	(approx. 0.5 squares)
unit 2 outdoor area	56.35 sqm	(approx. 6.1 squares)
total area	298.37 sqm	(approx. 32.1 squares)

1 floor plan - unit 2
1:100

SIGNATURES

OWNERS:

BUILDER:

© COPYRIGHT IN WHOLE OR PART ARENKAY DESIGNS PTY LTD
DESIGNER SHALL NOT BE RESPONSIBLE FOR THE STRUCTURAL DESIGN OF THE BUILDING. VERIFY ALL DIMENSIONS ON SITE PRIOR TO CONSTRUCTION.

THIS PLAN HAS BEEN PREPARED IN ACCORDANCE WITH ALL RELEVANT BUILDING CODES AND NO AMENDMENT SHALL BE MADE WITHOUT APPROVAL FROM THE RELEVANT LOCAL AUTHORITY.

THESE PLANS ARE SUPPLIED ON THE CONDITION THAT IN THE EVENT OF ERROR PTY LTD'S RESPONSIBILITY IS LIMITED TO THE COST OF AMENDING THESE DRAWINGS.

ALL CONSTRUCTION TO BE IN STRICT ACCORDANCE WITH RELEVANT AUSTRALIAN STANDARDS & BUILDING CODE OF AUSTRALIA.

ABN 37 081 084 102

Arenkay building designs pty ltd

Shop 9 The Homemaker Centre
12 Prescott Street,
TOOWOOMBA 4350
P.O. Box 257
DRAYTON NORTH QLD 4350
www.arenkaydesigns.com.au
Ph 07 45384726
Fax 07 46394966
GOONDIWINDI Ph 07 48714702
EMAIL admin@arenkaydesigns.com.au

GreenSmart ACCREDITED DESIGNER

Master Builders

Autodesk Cadsoft Building

A. GERRY
R.J.S.
B.S.A. Lic. No. 80250
TC2.5 - T1 - PS N2


REV	DATE	BY	REASON
4	04/04/18	A.V.G.	RE-ISSUE FOR COMMENT - CLIENT CHANGES
3	15/12/17	A.V.G.	RE-ISSUE FOR COMMENT - CLIENT CHANGES
2	07/12/17	A.V.G.	RE-ISSUE FOR COMMENT - CLIENT CHANGES
1	23/10/17	A.V.G.	ISSUE FOR COMMENT

CLIENT: HUGH & KIM HAMILTON


PROJECT INFO: PROPOSED NEW DUAL OCCUPANCY AT:- Lot 5 EVERINGHAM DR, GOONDIWINDI. floor plan - unit 2

SCALE: 1:100
DRAWING NO: 170920.03
NO OF SHEETS: 5
SHEET NO: 4
A3


GOONDIWINDI REGIONAL COUNCIL
 Approved Plan referred to in Council's Decision Notice
 Council Reference: 18/1105
 Dated: 28 May 2018
 Signed: *[Signature]*
 Print Name: Mr Carl Manton
 (Under Delegation) ASSESSMENT MANAGER

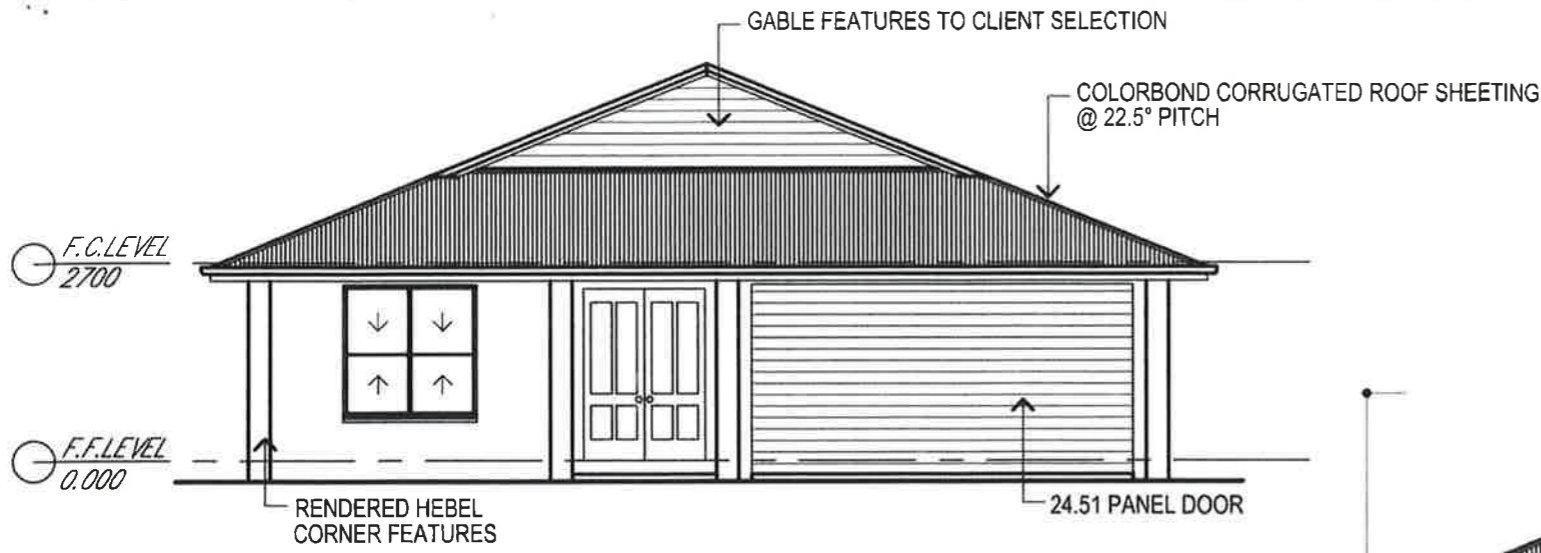


1 elevation to west
 1 : 100

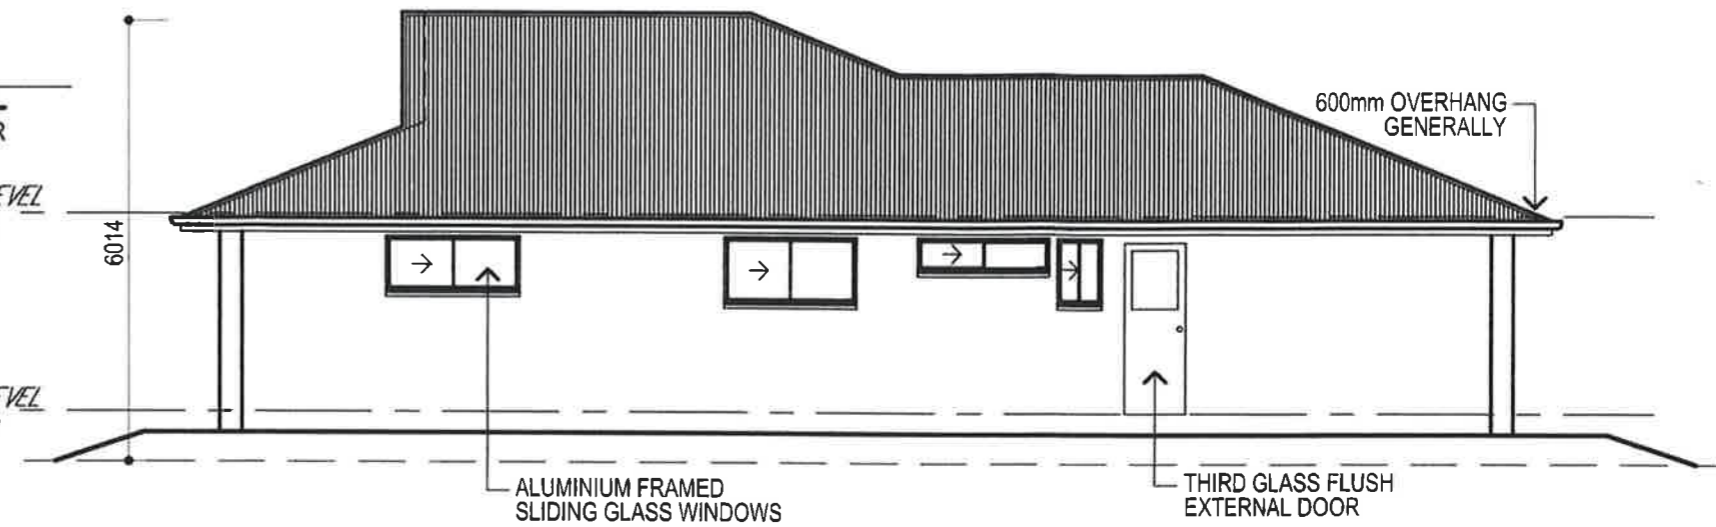

2 elevation to south
 1 : 100

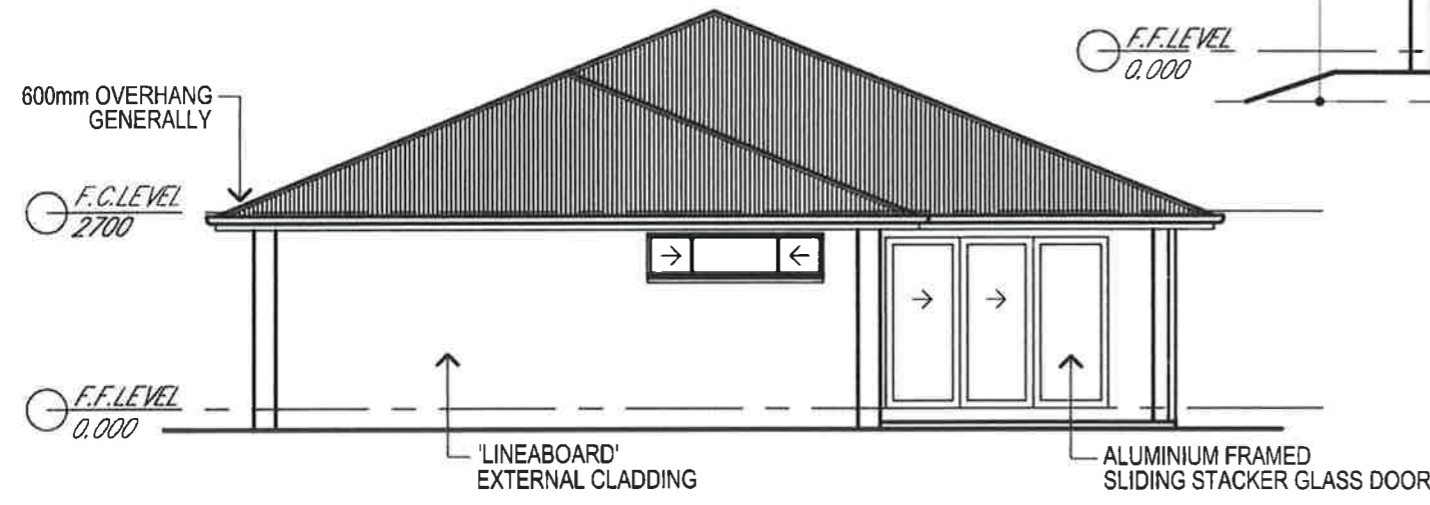

3 elevation to east
 1 : 100

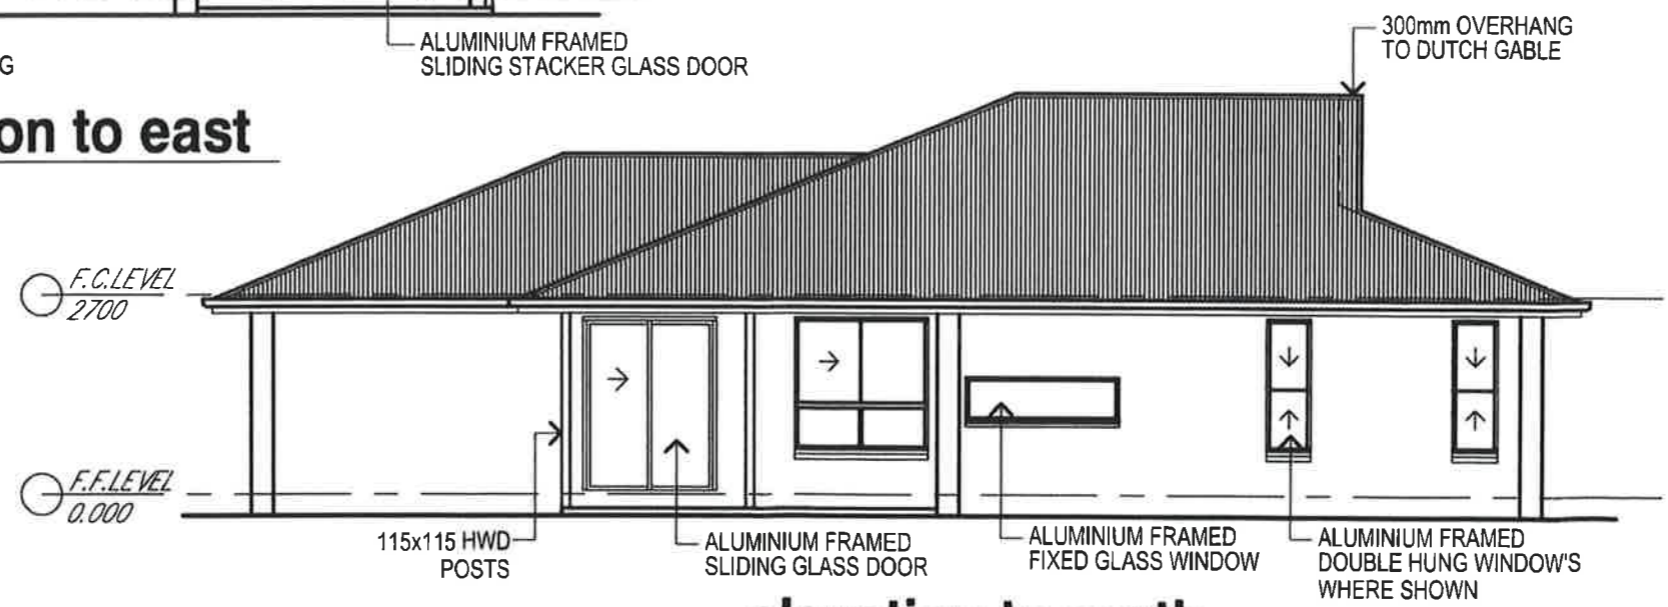

4 elevation to north
 1 : 100

NOTE
 F.F. DENOTES FINISHED FLOOR LEVEL
 F.C. DENOTES FINISHED CEILING LEVEL

SIGNATURES	
OWNERS:	_____
BUILDER:	_____

© COPYRIGHT IN WHOLE OR PART ARENKAY DESIGNS PTY LTD
 DESIGNER SHALL NOT BE RESPONSIBLE FOR THE STRUCTURAL DESIGN OF THE BUILDING. VERIFY ALL DIMENSIONS ON SITE PRIOR TO CONSTRUCTION.
 THIS PLAN HAS BEEN PREPARED IN ACCORDANCE WITH ALL RELEVANT BUILDING CODES AND NO AMENDMENT SHALL BE MADE WITHOUT APPROVAL FROM THE RELEVANT LOCAL AUTHORITY.
 THESE PLANS ARE SUPPLIED ON THE CONDITION THAT IN THE EVENT OF ERROR OR P.T.Y. LTD'S RESPONSIBILITY IS LIMITED TO THE COST OF AMENDING THESE DRAWINGS.
 ALL CONSTRUCTION TO BE IN STRICT ACCORDANCE WITH RELEVANT AUSTRALIAN STANDARDS & BUILDING CODE OF AUSTRALIA.

Arenkay
 building designs pty ltd
 ABN 37 081 084 132

Shop 9 The Homemaker Centre
 12 Prescoll Street
 TOONKOMBA 4350
 P.O. Box 257
 DRAYTON NORTH QLD 4350
 www.arenkaydesigns.com.au
 TOONKOMBA Ph: 07 46284786
 GOONDIWINDI Ph: 07 46384966
 EMAIL: aad@arenkaydesigns.com.au

GreenSmart
 ACCREDITED DESIGNER
 AutodesK Cadsoft Building


DESIGNER	A. GERRY
CHECKED BY	R.J.S.
B.S.A. Lic. No.	80250
PROJECT	TC25 - T1 - PS N2
NO.	4
DATE	04/04/18
DRAWN BY	15/12/17
AMENDMENT	07/12/17
	23/01/17
	A.V.G.
	A.V.G.
	A.V.G.
	RE-ISSUE FOR COMMENT - CLIENT CHANGES
	RE-ISSUE FOR COMMENT - CLIENT CHANGES
	RE-ISSUE FOR COMMENT - CLIENT CHANGES

CLIENT	HUGH & KIM HAMILTON
PROJECT INFO	PROPOSED NEW DUAL OCCUPANCY AT:- Lot 5 EVERINGHAM DR, GOONDIWINDI. elevations - unit 1
SCALE	1 : 100
DRAWING No	170920.04
No. of SET	5
DATE	3
APPY	A3


GOONDIWINDI REGIONAL COUNCIL
 Approved Plan referred to in Council's Decision Notice
 Council Reference: 18/110
 Dated: 28 May 2018
 Signed: *[Signature]*
 Print Name: Mr Carl Manton
 (Under Delegation) ASSESSMENT MANAGER



1 elevation to west
 1 : 100

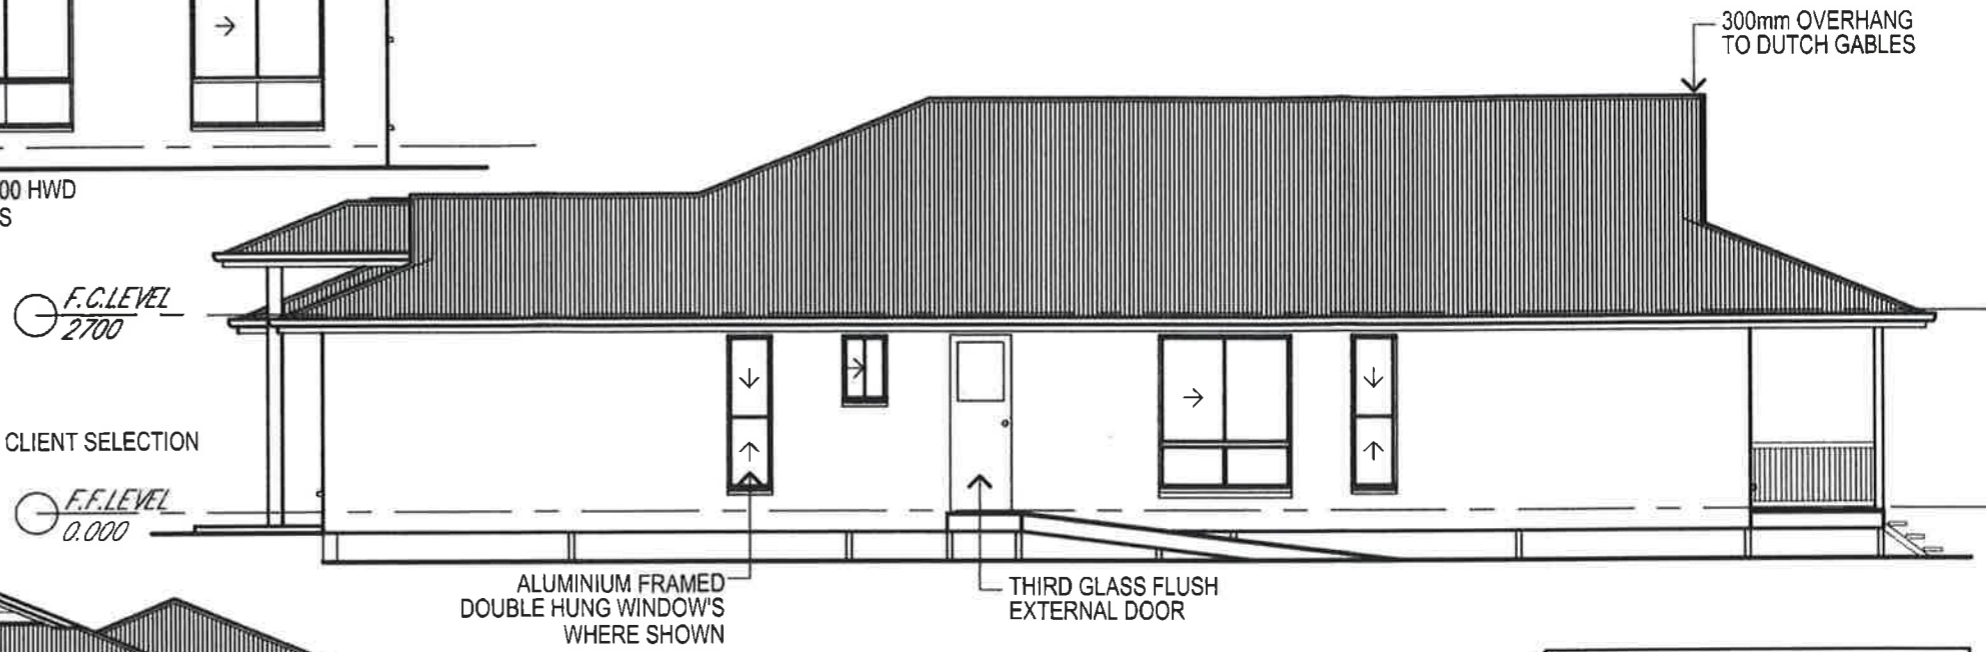

2 elevation to south
 1 : 100

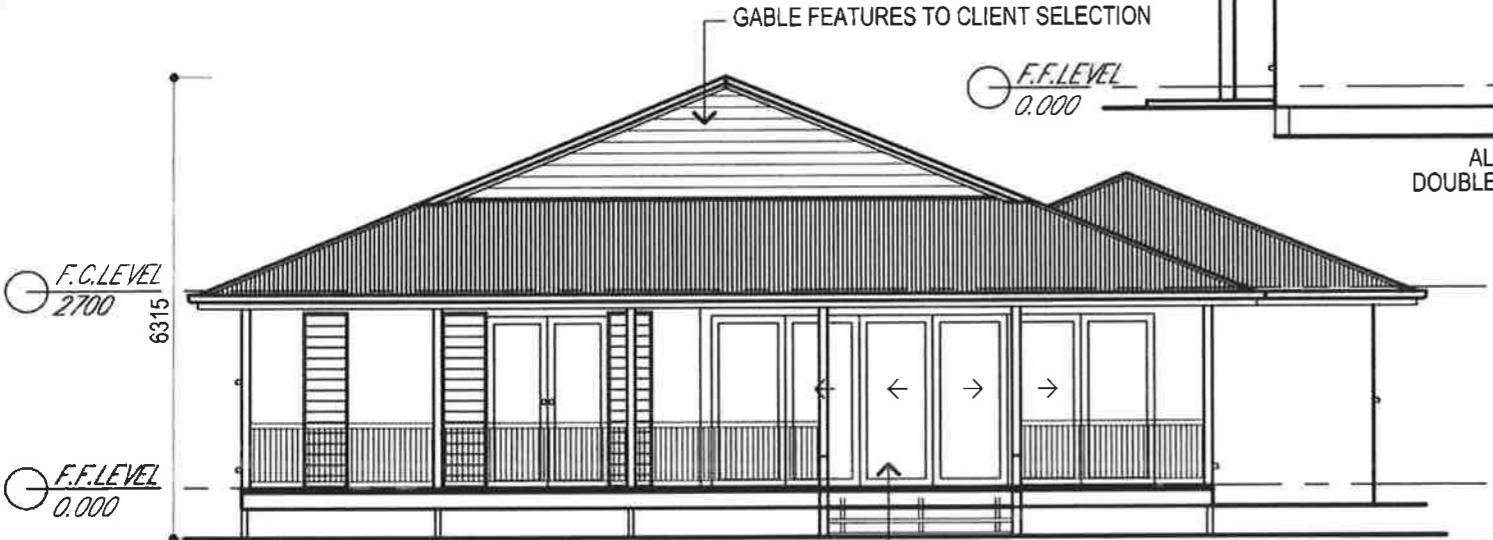

3 elevation to east
 1 : 100



4 elevation to north
 1 : 100

SIGNATURES	
OWNERS:	_____

BUILDER:	_____

NOTE:
 F.F. DENOTES FINISHED FLOOR LEVEL
 F.C. DENOTES FINISHED CEILING LEVEL

© COPYRIGHT IN WHOLE OR PART ARENKAY DESIGNS PTY LTD
 DESIGNER SHALL NOT BE RESPONSIBLE FOR THE STRUCTURAL DESIGN OF THE BUILDING VERIFIY ALL DIMENSIONS ON SITE PRIOR TO CONSTRUCTION
 THIS PLAN HAS BEEN PREPARED IN ACCORDANCE WITH ALL RELEVANT BUILDING CODES AND NO AGREEMENT SHALL BE MADE WITHOUT APPROVAL FROM THE RELEVANT LOCAL AUTHORITY
 THESE PLANS ARE SUPPLIED ON THE CONDITION THAT IN THE EVENT OF ERROR OR OMISSIONS THE RESPONSIBILITY IS LIMITED TO THE COST OF AMENDING THESE DRAWINGS
 ALL CONSTRUCTION TO BE IN STRICT ACCORDANCE WITH RELEVANT AUSTRALIAN STANDARDS & BUILDING CODE OF AUSTRALIA

Arenkay
 building designs pty ltd
 Shop 9 The HomeMaker Centre
 12 Prescott Street
 TOOWOOMBA QLD 4350
 P.O. Box 257
 DRAYTON NORTH QLD 4350
 www.arenkaydesigns.com.au
 TOOWOOMBA P: 07 46364766
 GOONDIWINDI P: 07 46364966
 EMAIL: admin@arenkaydesigns.com.au

GreenSmart
 ACCREDITED DESIGNER
Master Builders
 Autodesk Cadsoft Building

DESIGNER
A. GERRY
 CHECKED BY
R.J.S.
 B.S.A. Lic. No. 80250
 TC2.5 - T1 - PS N2

NO	DATE	CHARTER	AMENDMENT
4	04/04/18	A.V.G.	RE-ISSUE FOR COMMENT - CLIENT CHANGES
3	15/12/17	A.V.G.	RE-ISSUE FOR COMMENT - CLIENT CHANGES
2	07/12/17	A.V.G.	RE-ISSUE FOR COMMENT - CLIENT CHANGES
1	23/10/17	A.V.G.	ISSUE FOR CONSTRUCTION

CLIENT
HUGH & KIM HAMILTON
 PROJECT INFO
**PROPOSED NEW DUAL OCCUPANCY AT:-
 Lot 5 EVERINGHAM DR, GOONDIWINDI.**
 elevations - unit 2 & 3
 SCALE 1 : 100
 DRAWING NO 170920.05
 NO SHEET 5
 OF 3
 A3



Attachment 3 – Infrastructure Charges Notice





Goondiwindi Customer Service
Centre
4 McLean Street
Goondiwindi
Inglewood Customer Service
Centre
18 Elizabeth Street
Inglewood

Locked Mail Bag 7
Inglewood QLD 4387

Telephone: 07 4671 7400
Fax: 07 4671 7433

Email: mail@grc.qld.gov.au

Infrastructure Charges Notice

Address	18 Everingham Drive, Goondiwindi
Owner	Hugh Hamilton Kim Hamilton
Applicant	Hugh and Kim Hamilton
Application No.	18/11G
Lot and Survey Plan	Lot 5 on SP178705
Date	28 May 2018
Approval	Development Permit – Material Change of Use

Development Application Details	
<i>"Accommodation activities" - "Dual Occupancy"</i>	

Type of Charge	Charge Area (A, B, C, D or E)	Type of Charge	Charge Amount (\$)	Unit	Total Charge (\$)
Residential (Dual Occupancy) 3 or more bedroom dwelling	A	Residential Development	5,000 per additional dwelling unit	1	5,000

Due Date	When the change of use happens	Total Charge (\$)	5,000
Charge to be paid to	Goondiwindi Regional Council		
Lapse Date	28 May 2024		

Authorized by:

An offset has been applied to this notice for one dwelling unit, at the rate of \$5,000 per dwelling unit.

Print Name: **Mr Carl Manton**
Chief Executive Officer

In accordance with the Planning Act 2016

Office Use – Receipt Number Charges – 1250-1150-0000 Drainage – 1250-1151-0000





Attachment 4 – Notice about decision - Statement of reasons



Notice about decision - Statement of reasons

The following information is provided in accordance with section 63 (5) of the *Planning Act 2016* and must be published on the assessment managers website.

The development application for "*Accommodation activities*" - "*Dual Occupancy*"

18/11G

18 Everingham Drive, Goondiwindi

Lot 5 on SP178705

On 28 May 2018, the above development application was:

- approved in full or
 approved in part for _____ or
 approved in full with conditions or
 approved in part for _____,
with conditions or
 refused.

1. Reasons for the decision

The reasons for this decision are:

- Having regard to the relevant criteria in the General Residential Zone Code, Accommodation Activities Code and the Transport and Infrastructure Code of the *Goondiwindi Region Planning Scheme 2018*, the proposed development satisfied all relevant criteria, and was approved subject to appropriate, relevant and reasonable conditions.

2. Assessment benchmarks

The following are the benchmarks applying for this development:

Benchmarks applying for the development	Benchmark reference
General Residential Zone Code, Accommodation Code and Transport and Infrastructure Code	<i>Goondiwindi Region Planning Scheme 2018</i> General Residential Zone Code AO1 – AO5.2 Accommodation Activities Code AO3 – AO7 Transport and Infrastructure Code AO1 – AO6

3. Compliance with benchmarks

Not applicable, as the proposed development complied with all applicable benchmarks

4. Relevant matters for impact assessable development

Not applicable, as the proposed development was code assessable

5. Matters raised in submissions for impact assessable development

Not applicable, as the proposed development was code assessable.

6. Matters prescribed by Regulation

Not applicable for this proposed development.



Attachment 5 – Rights of Appeal Waiver



Attachment 5: Rights of Appeal Waiver

Planning Act 2016
Rights of Appeal Waiver

Purpose of this form: *This form will be used to process your request to waive your appeal rights to process your approval without unnecessary delay.*

Applicant:	
File Number:	
Property Address:	

This is to confirm that I/We have received the above approval and agree to the conditions contained therein. I/We hereby waive my/our appeal rights available under the *Planning Act 2016*.

Name		Name	
Signature		Signature	
Date		Date	

Please return this form to:

Fax: (07) 4671 7433

Post: LMB 7, Inglewood QLD 4387

Email: mail@grc.qld.gov.au

In person: Council Chambers, 4 McLean Street, Goondiwindi QLD 4390
Goondiwindi Civic Centre, 100 Marshall Street, Goondiwindi QLD 4390
Inglewood Customer Service Centre, 18 Elizabeth Street, Inglewood QLD 4387
Texas Customer Service Centre, High Street, Texas QLD 4385

Privacy Statement

This information collected on this Form will be used by the Goondiwindi Regional Council in accordance with the processing and assessment of your application. Your personal details will not be disclosed for a purpose outside of Council policy, except where required by legislation (including the *Information Privacy Act 2009*) or as required by the Queensland State Government. This information may be stored in the Council database.



Attachment 6 – *Planning Act 2016 Extracts*



**EXTRACT FROM PLANNING ACT 2016
RELATING TO APPEAL RIGHTS**

Chapter 6 Dispute Resolution, Part 1 Appeal Rights

229 Appeals to tribunal or P&E Court

(1) Schedule 1 states—

(a) matters that may be appealed to—

- (i) either a tribunal or the P&E Court; or
- (ii) only a tribunal; or
- (iii) only the P&E Court; and

(b) the person—

- (i) who may appeal a matter (the **appellant**); and
- (ii) who is a respondent in an appeal of the matter; and
- (iii) who is a co-respondent in an appeal of the matter; and
- (iv) who may elect to be a co-respondent in an appeal of the matter.

(2) An appellant may start an appeal within the appeal period.

(3) The **appeal period** is—

- (a) for an appeal by a building advisory agency—10 business days after a decision notice for the decision is given to the agency; or
- (b) for an appeal against a deemed refusal—at any time after the deemed refusal happens; or
- (c) for an appeal against a decision of the Minister, under chapter 7, part 4, to register premises or to renew the registration of premises—20 business days after a notice is published under section 269(3)(a) or (4); or
- (d) for an appeal against an infrastructure charges notice—20 business days after the infrastructure charges notice is given to the person; or
- (e) for an appeal about a deemed approval of a development application for which a decision notice has not been given—30 business days after the applicant gives the

deemed approval notice to the assessment manager; or

- (f) for any other appeal—20 business days after a notice of the decision for the matter, including an enforcement notice, is given to the person.

Note—

See the P&E Court Act for the court's power to extend the appeal period.

(4) Each respondent and co-respondent for an appeal may be heard in the appeal.

(5) If an appeal is only about a referral agency's response, the assessment manager may apply to the tribunal or P&E Court to withdraw from the appeal.

(6) To remove any doubt, it is declared that an appeal against an infrastructure charges notice must not be about—

- (a) the adopted charge itself; or
- (b) for a decision about an offset or refund—
 - (i) the establishment cost of trunk infrastructure identified in a LGIP; or
 - (ii) the cost of infrastructure decided using the method included in the local government's charges resolution.

230 Notice of appeal

(1) An appellant starts an appeal by lodging, with the registrar of the tribunal or P&E Court, a notice of appeal that—

- (a) is in the approved form; and
- (b) succinctly states the grounds of the appeal.

(2) The notice of appeal must be accompanied by the required fee.

(3) The appellant or, for an appeal to a tribunal, the registrar must, within the service period, give a copy of the notice of appeal to—

- (a) the respondent for the appeal; and
- (b) each co-respondent for the appeal; and
- (c) for an appeal about a development application under schedule 1, table 1, item 1—each

principal submitter for the development application; and

- (d) for an appeal about a change application under schedule 1, table 1, item 2—each principal submitter for the change application; and
- (e) each person who may elect to become a co-respondent for the appeal, other than an eligible submitter who is not a principal submitter in an appeal under paragraph (c) or (d); and
- (f) for an appeal to the P&E Court—the chief executive; and
- (g) for an appeal to a tribunal under another Act—any other person who the registrar considers appropriate.

(4) The **service period** is—

- (a) if a submitter or advice agency started the appeal in the P&E Court—2 business days after the appeal is started; or
- (b) otherwise—10 business days after the appeal is started.

(5) A notice of appeal given to a person who may elect to be a co-respondent must state the effect of subsection (6).

(6) A person elects to be a co-respondent by filing a notice of election, in the approved form, within 10 business days after the notice of appeal is given to the person.

231 Other appeals

- (1) Subject to this chapter, schedule 1 and the P&E Court Act, unless the Supreme Court decides a decision or other matter under this Act is affected by jurisdictional error, the decision or matter is non-appealable.
- (2) The Judicial Review Act 1991, part 5 applies to the decision or matter to the extent it is affected by jurisdictional error.
- (3) A person who, but for subsection (1) could have made an application under the Judicial Review Act 1991 in relation to the decision or matter, may apply under part 4 of that Act for a statement of reasons in relation to the decision or matter.

(4) In this section—

decision includes—

- (a) conduct engaged in for the purpose of making a decision; and
- (b) other conduct that relates to the making of a decision; and
- (c) the making of a decision or the failure to make a decision; and
- (d) a purported decision; and
- (e) a deemed refusal.

non-appealable, for a decision or matter, means the decision or matter—

- (a) is final and conclusive; and
- (b) may not be challenged, appealed against, reviewed, quashed, set aside or called into question in any other way under the Judicial Review Act 1991 or otherwise, whether by the Supreme Court, another court, a tribunal or another entity; and
- (c) is not subject to any declaratory, injunctive or other order of the Supreme Court, another court, a tribunal or another entity on any ground.

232 Rules of the P&E Court

- (1) A person who is appealing to the P&E Court must comply with the rules of the court that apply to the appeal.
- (2) However, the P&E Court may hear and decide an appeal even if the person has not complied with rules of the P&E Court.

Part 2 Development tribunal

Division 1 General

233 Appointment of referees

- (1) The Minister, or chief executive, (the appointer) may appoint a person to be a referee, by an appointment notice, if the appointer considers the person—
 - (a) has the qualifications or experience prescribed by regulation; and
 - (b) has demonstrated an ability—
 - (i) to negotiate and mediate outcomes between parties to a proceeding; and

(ii) to apply the principles of natural justice; and

(iii) to analyse complex technical issues; and

(iv) to communicate effectively, including, for example, to write informed succinct and well-organised decisions, reports, submissions or other documents.

(2) The appointer may—

(a) appoint a referee for the term, of not more than 3 years, stated in the appointment notice; and

(b) reappoint a referee, by notice, for further terms of not more than 3 years.

(3) If an appointer appoints a public service officer as a referee, the officer holds the appointment concurrently with any other appointment that the officer holds in the public service.

(4) A referee must not sit on a tribunal unless the referee has given a declaration, in the approved form and signed by the referee, to the chief executive.

(5) The appointer may cancel a referee's appointment at any time by giving a notice, signed by the appointer, to the referee.

(6) A referee may resign the referee's appointment at any time by giving a notice, signed by the referee, to the appointer.

(7) In this section—

appointment notice means—

(a) if the Minister gives the notice—a gazette notice; or

(b) if the chief executive gives the notice—a notice given to the person appointed as a referee.

234 Referee with conflict of interest

(1) This section applies if the chief executive informs a referee that the chief executive proposes to appoint the referee as a tribunal member, and either or both of the following apply—

(a) the tribunal is to hear a matter about premises—

(i) the referee owns; or

(ii) for which the referee was, is, or is to be, an architect, builder, drainer, engineer, planner, plumber, plumbing inspector, certifier, site evaluator or soil assessor; or

(iii) for which the referee has been, is, or will be, engaged by any party in the referee's capacity as an accountant, lawyer or other professional; or

(iv) situated or to be situated in the area of a local government of which the referee is an officer, employee or councillor;

(b) the referee has a direct or indirect personal interest in a matter to be considered by the tribunal, and the interest could conflict with the proper performance of the referee's functions for the tribunal's consideration of the matter.

(2) However, this section does not apply to a referee only because the referee previously acted in relation to the preparation of a relevant local planning instrument.

(3) The referee must notify the chief executive that this section applies to the referee, and on doing so, the chief executive must not appoint the referee to the tribunal.

(4) If a tribunal member is, or becomes, aware the member should not have been appointed to the tribunal, the member must not act, or continue to act, as a member of the tribunal.

235 Establishing development tribunal

(1) The chief executive may at any time establish a tribunal, consisting of up to 5 referees, for tribunal proceedings.

(2) The chief executive may appoint a referee for tribunal proceedings if the chief executive considers the referee has the qualifications or experience for the proceedings.

(3) The chief executive must appoint a referee as the chairperson for each tribunal.

(4) A regulation may specify the qualifications or experience required for particular proceedings.

(5) After a tribunal is established, the tribunal's membership must not be changed.

236 Remuneration

A tribunal member must be paid the remuneration the Governor in Council decides.

237 Tribunal proceedings

- (1) *A tribunal must ensure all persons before the tribunal are afforded natural justice.*
- (2) *A tribunal must make its decisions in a timely way.*
- (3) *A tribunal may—*
 - (a) *conduct its business as the tribunal considers appropriate, subject to a regulation made for this section; and*
 - (b) *sit at the times and places the tribunal decides; and*
 - (c) *hear an appeal and application for a declaration together; and*
 - (d) *hear 2 or more appeals or applications for a declaration together.*
- (4) *A regulation may provide for—*
 - (a) *the way in which a tribunal is to operate, including the qualifications of the chairperson of the tribunal for particular proceedings; or*
 - (b) *the required fee for tribunal proceedings.*

238 Registrar and other officers

- (1) *The chief executive may, by gazette notice, appoint—*
 - (a) *a registrar; and*
 - (b) *other officers (including persons who are public service officers) as the chief executive considers appropriate to help a tribunal perform its functions.*

- (2) *A person may hold the appointment or assist concurrently with any other public service appointment that the person holds.*

Division 2 Applications for declarations

239 Starting proceedings for declarations

- (1) *A person may start proceedings for a declaration by a tribunal by filing an application, in the approved form, with the registrar.*
- (2) *The application must be accompanied by the required fee.*

240 Application for declaration about making of development application

- (1) *The following persons may start proceedings for a declaration about whether a development application is properly made—*
 - (a) *the applicant;*
 - (b) *the assessment manager.*
- (2) *However, a person may not seek a declaration under this section about whether a development application is accompanied by the written consent of the owner of the premises to the application.*
- (3) *The proceedings must be started by—*
 - (a) *the applicant within 20 business days after receiving notice from the assessment manager, under the development assessment rules, that the development application is not properly made; or*
 - (b) *the assessment manager within 10 business days after receiving the development application.*
- (4) *The registrar must, within 10 business days after the proceedings start, give notice of the proceedings to the respondent as a party to the proceedings.*
- (5) *In this section—*

respondent means—

- (a) *if the applicant started the proceedings—the assessment manager; or*
- (b) *if the assessment manager started the proceedings—the applicant.*

241 Application for declaration about change to development approval

- (1) *This section applies to a change application for a development approval if—*
 - (a) *the approval is for a material change of use of premises that involves the use of a classified building; and*
 - (b) *the responsible entity for the change application is not the P&E Court.*
- (2) *The applicant, or responsible entity, for the change application may start proceedings for a*

declaration about whether the proposed change to the approval is a minor change.

(3) The registrar must, within 10 business days after the proceedings start, give notice of the proceedings to the respondent as a party to the proceedings.

(4) In this section—

respondent means—

(a) if the applicant started the proceedings—the responsible entity; or

(b) if the responsible entity started the proceedings—the applicant.

Division 3 Tribunal proceedings for appeals and declarations

242 Action when proceedings start

If a document starting tribunal proceedings is filed with the registrar within the period required under this Act, and is accompanied by the required fee, the chief executive must—

(a) establish a tribunal for the proceedings; and

(b) appoint 1 of the referees for the tribunal as the tribunal's chairperson, in the way required under a regulation; and

(c) give notice of the establishment of the tribunal to each party to the proceedings.

243 Chief executive excusing noncompliance

(1) This section applies if—

(a) the registrar receives a document purporting to start tribunal proceedings, accompanied by the required fee; and

(b) the document does not comply with any requirement under this Act for validly starting the proceedings.

(2) The chief executive must consider the document and decide whether or not it is reasonable in the circumstances to excuse the noncompliance (because it would not cause substantial injustice in the proceedings, for example).

(3) If the chief executive decides not to excuse the noncompliance, the chief executive must give a notice stating that the document is of no effect,

because of the noncompliance, to the person who filed the document.

(4) The chief executive must give the notice within 10 business days after the document is given to the chief executive.

(5) If the chief executive does excuse the noncompliance, the chief executive may act under section 242 as if the noncompliance had not happened.

244 Ending tribunal proceedings or establishing new tribunal

(1) The chief executive may decide not to establish a tribunal when a document starting tribunal proceedings is filed, if the chief executive considers it is not reasonably practicable to establish a tribunal.

Examples of when it is not reasonably practicable to establish a tribunal—

• there are no qualified referees or insufficient qualified referees because of a conflict of interest

• the referees who are available will not be able to decide the proceedings in a timely way

(2) If the chief executive considers a tribunal established for tribunal proceedings—

(a) does not have the expertise to hear or decide the proceedings; or

(b) is not able to make a decision for proceedings (because of a tribunal member's conflict of interest, for example); the chief executive may decide to suspend the proceedings and establish another tribunal, complying with section 242(c), to hear or re-hear the proceedings.

(3) However, the chief executive may instead decide to end the proceedings if the chief executive considers it is not reasonably practicable to establish another tribunal to hear or re-hear the proceedings.

(4) If the chief executive makes a decision under subsection (1) or (3), the chief executive must give a decision notice about the decision to the parties to the proceedings.

(5) Any period for starting proceedings in the P&E Court, for the matter that is the subject of the tribunal proceedings, starts again when the chief

executive gives the decision notice to the party who started the proceedings.

- (6) The decision notice must state the effect of subsection (5).

245 Refunding fees

The chief executive may, but need not, refund all or part of the fee paid to start proceedings if the chief executive decides under section 244—

- (a) not to establish a tribunal; or
(b) to end the proceedings.

246 Further material for tribunal proceedings

- (1) The registrar may, at any time, ask a person to give the registrar any information that the registrar reasonably requires for the proceedings.

Examples of information that the registrar may require—

- material about the proceedings (plans, for example)
- information to help the chief executive decide whether to excuse noncompliance under section 243
- for a deemed refusal—a statement of the reasons why the entity responsible for deciding the application had not decided the application during the period for deciding the application.

- (2) The person must give the information to the registrar within 10 business days after the registrar asks for the information.

247 Representation of Minister if State interest involved

If, before tribunal proceedings are decided, the Minister decides the proceedings involve a State interest, the Minister may be represented in the proceedings.

248 Representation of parties at hearing

A party to tribunal proceedings may appear—

- (a) in person; or
(b) by an agent who is not a lawyer.

249 Conduct of tribunal proceedings

- (1) Subject to section 237, the chairperson of a tribunal must decide how tribunal proceedings are to be conducted.

- (2) The tribunal may decide the proceedings on submissions if the parties agree.

- (3) If the proceedings are to be decided on submissions, the tribunal must give all parties a notice asking for the submissions to be made to the tribunal within a stated reasonable period.

- (4) Otherwise, the tribunal must give notice of the time and place of the hearing to all parties.

- (5) The tribunal may decide the proceedings without a party's submission (written or oral) if—

(a) for proceedings to be decided on submissions—the party's submission is not received within the time stated in the notice given under subsection (3); or

(b) for proceedings to be decided by hearing—the person, or the person's agent, does not appear at the hearing.

- (6) When hearing proceedings, the tribunal—

(a) need not proceed in a formal way; and

(b) is not bound by the rules of evidence; and

(c) may inform itself in the way it considers appropriate; and

(d) may seek the views of any person; and

(e) must ensure all persons appearing before the tribunal have a reasonable opportunity to be heard; and

(f) may prohibit or regulate questioning in the hearing.

- (7) If, because of the time available for the proceedings, a person does not have an opportunity to be heard, or fully heard, the person may make a submission to the tribunal.

250 Tribunal directions or orders

A tribunal may, at any time during tribunal proceedings, make any direction or order that the tribunal considers appropriate.

Examples of directions—

• a direction to an applicant about how to make their development application comply with this Act

• a direction to an assessment manager to assess a development application, even though the referral agency's response to the assessment manager was to refuse the application

251 Matters tribunal may consider

- (1) This section applies to tribunal proceedings about—
 - (a) a development application or change application; or
 - (b) an application or request (however called) under the Building Act or the Plumbing and Drainage Act.
- (2) The tribunal must decide the proceedings based on the laws in effect when—
 - (a) the application or request was properly made; or
 - (b) if the application or request was not required to be properly made—the application or request was made.
- (3) However, the tribunal may give the weight that the tribunal considers appropriate, in the circumstances, to any new laws.

252 Deciding no jurisdiction for tribunal proceedings

- (1) A tribunal may decide that the tribunal has no jurisdiction for tribunal proceedings, at any time before the proceedings are decided—
 - (a) on the tribunal's initiative; or
 - (b) on the application of a party.
- (2) If the tribunal decides that the tribunal has no jurisdiction, the tribunal must give a decision notice about the decision to all parties to the proceedings.
- (3) Any period for starting proceedings in the P&E Court, for the matter that is the subject of the tribunal proceedings, starts again when the tribunal gives the decision notice to the party who started the proceedings.

(4) The decision notice must state the effect of subsection (3).

(5) If the tribunal decides to end the proceedings, the fee paid to start the proceedings is not refundable.

253 Conduct of appeals

- (1) This section applies to an appeal to a tribunal.
- (2) Generally, the appellant must establish the appeal should be upheld.
- (3) However, for an appeal by the recipient of an enforcement notice, the enforcement authority that gave the notice must establish the appeal should be dismissed.
- (4) The tribunal must hear and decide the appeal by way of a reconsideration of the evidence that was before the person who made the decision appealed against.
- (5) However, the tribunal may, but need not, consider—
 - (a) other evidence presented by a party to the appeal with leave of the tribunal; or
 - (b) any information provided under section 246.

254 Deciding appeals to tribunal

- (1) This section applies to an appeal to a tribunal against a decision.
- (2) The tribunal must decide the appeal by—
 - (a) confirming the decision; or
 - (b) changing the decision; or
 - (c) replacing the decision with another decision; or
 - (d) setting the decision aside, and ordering the person who made the decision to remake the decision by a stated time; or
 - (e) for a deemed refusal of an application—
 - (i) ordering the entity responsible for deciding the application to decide the application by a stated time and, if the entity does not comply with the order, deciding the application; or
 - (ii) deciding the application.

(3) However, the tribunal must not make a change, other than a minor change, to a development application.

(4) The tribunal's decision takes the place of the decision appealed against.

(5) The tribunal's decision starts to have effect—

(a) if a party does not appeal the decision—at the end of the appeal period for the decision; or

(b) if a party appeals against the decision to the P&E Court—subject to the decision of the court, when the appeal ends.

255 Notice of tribunal's decision

A tribunal must give a decision notice about the tribunal's decision for tribunal proceedings, other than for any directions or interim orders given by the tribunal, to all parties to proceedings.

256 No costs orders

A tribunal must not make any order as to costs.

257 Recipient's notice of compliance with direction or order

If a tribunal directs or orders a party to do something, the party must notify the registrar when the thing is done.

258 Tribunal may extend period to take action

(1) This section applies if, under this chapter, an action for tribunal proceedings must be taken within a stated period or before a stated time, even if the period has ended or the time has passed.

(2) The tribunal may allow a longer period or a different time to take the action if the tribunal considers there are sufficient grounds for the extension.

259 Publication of tribunal decisions

The registrar must publish tribunal decisions under the arrangements, and in the way, that the chief executive decides.

Schedule 1 Appeals

section 229

Appeal rights and parties to appeals

(1) Table 1 states the matters that may be appealed to—

(a) the P&E court; or

(b) a tribunal.

(2) However, table 1 applies to a tribunal only if the matter involves—

(a) the refusal, or deemed refusal of a development application, for—

(i) a material change of use for a classified building; or

(ii) operational work associated with building work, a retaining wall, or a tennis court; or

(b) a provision of a development approval for—

(i) a material change of use for a classified building; or

(ii) operational work associated with building work, a retaining wall, or a tennis court; or

(c) if a development permit was applied for—the decision to give a preliminary approval for—

(i) a material change of use for a classified building; or

(ii) operational work associated with building work, a retaining wall, or a tennis court; or

(d) a development condition if—

(i) the development approval is only for a material change of use that involves the use of a building classified under the Building Code as a class 2 building; and

(ii) the building is, or is proposed to be, not more than 3 storeys; and

(iii) the proposed development is for not more than 60 sole-occupancy units; or

(e) a decision for, or a deemed refusal of, an extension application for a development approval that is only for a material change of use of a classified building; or

(f) a decision for, or a deemed refusal of, a change

application for a development approval that is only for a material change of use of a classified building; or

(g) a matter under this Act, to the extent the matter relates to the Building Act, other than a matter under that Act that may or must be decided by the Queensland Building and Construction Commission; or

(h) a decision to give an enforcement notice—

(i) in relation to a matter under paragraphs (a) to (g); or

(ii) under the Plumbing and Drainage Act; or

(i) an infrastructure charges notice; or

(j) the refusal, or deemed refusal, of a conversion application; or

(l) a matter prescribed by regulation.

(3) Also, table 1 does not apply to a tribunal if the matter involves—

(a) for a matter in subsection (2)(a) to (d)—

(i) a development approval for which the development application required impact assessment; and

(ii) a development approval in relation to which the assessment manager received a properly made submission for the development application; or

(b) a provision of a development approval about the identification or inclusion, under a variation approval, of a matter for the development.

(4) Table 2 states the matters that may be appealed only to the P&E Court.

(5) Table 3 states the matters that may be appealed only to the tribunal.

(6) In each table—

(a) column 1 states the appellant in the appeal; and

(b) column 2 states the respondent in the appeal; and

(c) column 3 states the co-respondent (if any) in the appeal; and

(d) column 4 states the co-respondents by election (if any) in the appeal.

(7) If the chief executive receives a notice of appeal under section 230(3)(f), the chief executive may elect to be a co-respondent in the appeal.

(8) In this section—

storey see the Building Code, part A1.1.

Table 1

Appeals to the P&E Court and, for certain matters, to a tribunal

1. Development applications

For a development application other than a development application called in by the

Minister, an appeal may be made against—

(a) the refusal of all or part of the development application; or

(b) the deemed refusal of the development application; or

(c) a provision of the development approval; or

(d) if a development permit was applied for—the decision to give a preliminary approval.

**EXTRACT FROM THE *PLANNING ACT 2016*
RELATING TO LAPSE DATES**

***Division 4 Lapsing of and extending
development approvals***

85 Lapsing of approval at end of current period

- (1) *A part of a development approval lapses at the end of the following period (the **currency period**)—*
- (a) *for any part of the development approval relating to a material change of use—if the first change of use does not happen within—*
- (i) *the period stated for that part of the approval; or*
 - (ii) *if no period is stated—6 years after the approval starts to have effect;*
- (b) *for any part of the development approval relating to reconfiguring a lot—if a plan for the reconfiguration that, under the Land Title Act, is required to be given to a local government for approval is not given to the local government within—*
- (i) *the period stated for that part of the approval; or*
 - (ii) *if no period is stated—4 years after the approval starts to have effect;*
- (c) *for any other part of the development approval if the development does not substantially start within—*
- (i) *the period stated for that part of the approval; or*
 - (ii) *if no period is stated—2 years after the approval starts to take effect.*
- (2) *If part of a development approval lapses, any monetary security given for that part of the approval must be released.*