

File: 19/081
Date: 29 August 2019

Whyalla Beef Pty Ltd
PO Box 101
TEXAS QLD 4385

Attention: Raymond Beard

Dear Mr Beard

**Decision Notice – approval (with conditions)
Material Change of Use
Lot 61 on CVE362, 2122 Texas-Yelarbon Road, Beebo**

We wish to advise that on 29 August 2019 a decision was made to approve the material change of use development application for "Accommodation activities" – "Rural workers accommodation" (32 rooms and ancillary facilities (laundry, kitchen & dining, BBP area) at Lot 61 on CVE362, 2122 Texas-Yelarbon Road, Beebo. In accordance with the *Planning Act 2016*, please find attached Council's Decision Notice for the application.

Please read the conditions carefully as these include actions which must be undertaken **prior to the commencement of the use** as well as requirements for the ongoing operation of the use.

All conditions are required to be either complied with or bonded prior to the commencement of the use. Please note **Condition 34**, which requires a letter to be submitted to Council prior to commencement of the use, outlining and demonstrating compliance with each condition.

The applicant is required to **notify Council in writing of the date of the commencement** of the use, within fourteen (14) business days of commencement.

If you require any further information, please contact Council's Manager of Planning Services, Mrs Ronnie McMahon, on (07) 4671 7400 or rmcmahon@grc.qld.gov.au, who will be pleased to assist.

Yours faithfully



Ronnie McMahon
Manager of Planning Services
Goondiwindi Regional Council

Decision Notice approval

Planning Act 2016 section 63

Council File Reference: 19/081
Council Contact: Mrs Ronnie McMahon: LMM
Council Contact Phone: (07) 4671 7400

29 August 2019

Applicant Details: Whyalla Beef Pty Ltd
PO Box 101
TEXAS QLD 4385

Attention: Mr Raymond Beard

The development application described below was properly made to Goondiwindi Regional Council on 18 June 2019.

Applicant details

Applicant name: Whyalla Beef Pty Ltd
Applicant contact details: Mr Raymond Beard
PO Box 101, Texas, QLD 4385
rbeard@whyallabeef.com.au
0439 588 736

Application details

Application number: 19/081
Approval sought: Development Permit – Material Change of Use
Details of proposed development: *“Accommodation activities” – “Rural workers accommodation (32 rooms and ancillary facilities (laundry, kitchen & dining, BBQ area)*

Location details

Street address: 2122 Texas-Yelarbon Road, Beebo
Real property description: Lot 61 on CVE362

Decision

Date of decision: 29 August 2019
Decision details: Approved in full with conditions. These conditions are set out in Attachment 1 and are clearly identified to indicate whether the assessment manager or a concurrence agency imposed them.

Details of the approval

Development permit

Material Change of Use

Conditions

This approval is subject to the conditions in Attachment 1.

Further development permits

Please be advised that the following development permits are required to be obtained before the development can be carried out:

1. Approval for building works under the *Building Act 1975*.

Properly made submissions

Not applicable—No part of the application required public notification.

Rights of appeal

The rights of applicants to appeal to a tribunal or the Planning and Environment Court against decisions about a development application are set out in chapter 6, part 1 of the *Planning Act 2016*. For particular applications, there may also be a right to make an application for a declaration by a tribunal (see chapter 6, part 2 of the *Planning Act 2016*).

A copy of the relevant appeal provisions are attached.

Currency period for the approval

This development approval will lapse at the end of the period set out in section 85 of *Planning Act 2016*

- [For material change of use] This approval lapses if the first change of use does not happen within **(six (6) years)**.

Approved plans and specifications

Copies of the following plans are enclosed.

Drawing/report title	Prepared by	Date	Reference no.	Version/issue
Aspect of development: [material change of use]				
Site Plan	Osborn Consulting Engineers	16/05/19	WK18-0325-A01	Rev C
Complex Layout (as amended in red)	Osborn Consulting Engineers	15/02/19	WK18-0325-A02	Rev D
Complex Layout	Osborn Consulting Engineers	15/02/19	WK18-0325-A03	Rev A

Attachment 4 is a Notice about decision - Statement of reasons, in accordance with section 63 (5) of the *Planning Act 2016*.

Attachment 5 is an extract from the *Planning Act 2016*, which details the applicant's appeal rights regarding this decision

If you wish to discuss this matter further, please contact Council's Manager of Planning Services, Mrs Ronnie McMahon, on 07 4671 7400.

Yours Sincerely

A handwritten signature in black ink, appearing to read 'R. McMahon', with a long horizontal flourish extending to the right.

Ronnie McMahon
Manager of Planning Services
Goondiwindi Regional Council

enc Attachment 1—Assessment manager and concurrence agency conditions
 Attachment 2—Approved Plans
 Attachment 3—Infrastructure Charges Notice
 Attachment 4—Notice about decision – Statement of reasons
 Attachment 5—*Planning Act 2016* Extracts



ATTACHMENTS

Attachment 1 – Assessment Manager’s Conditions

Attachment 2 – Approved Plans

Attachment 3 – Infrastructure Charges Notice

Attachment 4 – Notice about decision - Statement of reasons

Attachment 5 – *Planning Act 2016* Extracts

Planning Act 2016 appeal provisions

Planning Act 2016 lapse dates



Attachment 1 – Assessment Manager's Conditions



Assessment Manager's Conditions

Proposed Use:	<p><i>"Accommodation activities"</i></p> <ul style="list-style-type: none"> <i>"Rural workers accommodation"</i> (32 rooms and ancillary facilities (laundry, kitchen & dining, BBQ area))
Development:	Material Change of Use – Development Permit
Applicant:	Whyalla Beef Pty Ltd
Address:	2122 Texas-Yelarbon Road, Beebo
Real Property Description:	Lot 61 on CVE362
Council File Reference:	19/08I

GENERAL CONDITIONS													
1.	<p>Approval is granted for the purpose of a Material Change of Use for:</p> <ul style="list-style-type: none"> <i>"Accommodation activities"</i> – <i>"Rural workers accommodation"</i> (32 rooms and ancillary facilities (laundry, kitchen & dining, BBQ area)) <p>as defined in the <i>Goondiwindi Region Planning Scheme 2018</i>.</p>												
2.	All conditions must be complied with or bonded prior to the commencement of the use, unless specified in an individual condition.												
3.	<p>Except where changed by conditions of this approval, the development shall be in accordance with supporting information supplied by the applicant with the development application including the following plans:</p> <table border="1"> <thead> <tr> <th>Drawing Number</th> <th>Title</th> <th>Date</th> </tr> </thead> <tbody> <tr> <td>WK18-0325-A01</td> <td>Site Plan</td> <td>16/05/19</td> </tr> <tr> <td>WK18-0325-A02 (amended by Council in red)</td> <td>Complex Layout</td> <td>15/02/19</td> </tr> <tr> <td>WK18-0325-A03</td> <td>Complex Layout</td> <td>15/02/19</td> </tr> </tbody> </table> <p>Please note the plans are not approved Building Plans.</p>	Drawing Number	Title	Date	WK18-0325-A01	Site Plan	16/05/19	WK18-0325-A02 (amended by Council in red)	Complex Layout	15/02/19	WK18-0325-A03	Complex Layout	15/02/19
Drawing Number	Title	Date											
WK18-0325-A01	Site Plan	16/05/19											
WK18-0325-A02 (amended by Council in red)	Complex Layout	15/02/19											
WK18-0325-A03	Complex Layout	15/02/19											

4.	<p>Complete and maintain the approved development as follows:</p> <ul style="list-style-type: none"> (i) Generally in accordance with development approval documents; and (ii) Strictly in accordance with those parts of the approved development which have been specified in detail by Council unless Council agrees in writing that those parts will be adequately complied with by amended specifications. <p>All development shall comply with any relevant provisions in the <i>Goondiwindi Region Planning Scheme 2018</i>, Council's standard designs for applicable work and any relevant Australian Standard that applies to that type of work.</p> <p>The development approval documents are the material contained in the development application, approved plans and supporting documentation including any written and electronic correspondence between applicant, Council or any relevant Agencies during all stages of the development application assessment processes.</p>
5.	<p>The developer shall contact Council's Engineering Department to ensure the correct specifications are obtained for all civil works prior to commencement of any works onsite.</p>
6.	<p>It is the developer's responsibility to obtain all other statutory approvals required prior to commencement of any works on site.</p>
7.	<p>All proposed building structures shall comply with the requirements of Schedule 6 – Planning Scheme Policies of the <i>Goondiwindi Region Planning Scheme 2018</i> for the following:</p> <ul style="list-style-type: none"> (a) SC6.2.2 (2) Standard Water Supply; (b) SC6.2.3 (2) Standard for Sewerage – On-site; (c) SC6.2.4 Standards for Stormwater Drainage; and (d) SC6.2.5 standards for Earthworks and Filling.
PUBLIC UTILITIES	
8.	<p>The development shall be connected to an adequate electricity and telecommunications supply system, at no cost to Council.</p>
ESSENTIAL SERVICES	
9.	<p>The development shall be provided with an adequate and reliable water supply for fire fighting purposes, which is safely located and has sufficient flow and pressure characteristics.</p>
10.	<p>A sufficient potable water supply storage and/or water treatment and implementation plan for human consumption shall be supplied on site for the development.</p>

11.	A suitable design for the approved disposal of effluent (Effluent Management Plan) is to be approved by the relevant authority (Department of Environment and Science).
ROADS AND VEHICLES	
12.	<p>All site accesses shall be provided and maintained in accordance with the Department of Transport and Main Roads requirements.</p> <p>Crossovers shall be either constructed or bonded prior to the commencement of the use.</p> <p>The developer shall contact the Department of Transport and Main Roads to ensure the correct specifications are obtained for all civil works prior to commencement of any works onsite.</p>
13.	Vehicle manoeuvring areas shall be provided on-site so that all vehicles, including all heavy vehicles, can enter and leave the site in a forward direction.
14.	<p>The access road and car parking area shall be constructed to an all weather standard in accordance with Schedule 6.2 – Planning Scheme Policy 1 – Land Development Standards of the <i>Goondiwindi Region Planning Scheme 2018</i>, to the satisfaction of and at no cost to Council.</p> <p>Car parking and manoeuvring areas shall be either constructed or bonded prior to the commencement of the use.</p> <p>The developer shall contact Council's Engineering department to ensure the correct specifications are obtained for all civil works prior to commencement of any works onsite.</p> <p>A qualified Council Officer may inspect construction works at the request of the developer to ensure compliance with this condition.</p>
15.	<p>Twenty (20) car parking spaces shall be supplied on-site in accordance with Drawing No. WK18-0325-A01.</p> <p>Car parking areas shall be either constructed or bonded prior to the commencement of the use.</p> <p>The developer shall contact Council's Engineering Department to ensure the correct specifications are obtained for all civil works prior to commencement of any works onsite.</p> <p>A qualified Council Officer may inspect construction works at the request of the developer to ensure compliance with this condition.</p>
LANDSCAPING	
16.	The existing vegetation buffer on site must be retained and maintained to the satisfaction of and at no cost to Council.

17.	The developer shall ensure that any additional landscaping provided onsite does not increase the potential bushfire risk of the development.
STORMWATER	
18.	<p>Prior to the commencement of the use and at all times while the use continues, the site shall be adequately drained and all stormwater shall be disposed of to a legal discharge point in accordance with Schedule 6.2 – Planning Scheme Policy 1 – Land Development Standards of the <i>Goondiwindi Region Planning Scheme 2018</i>, to the satisfaction of and at no cost to Council.</p> <p>Any increase in volume, concentration or velocity of stormwater from the site shall be channelled to lawful points of discharge or to other storage or dispersal arrangements which all must be agreed to in writing by Council.</p> <p>There shall be no change in direction or increase in the volume, concentration or velocity in any overland flow from the site to any adjoining properties unless agreed in writing by Council and the owners of any adjoining properties affected by these changes.</p> <p>The stormwater system shall be designed to include appropriate pollution control devices or methods to ensure no contamination or silting of waterways.</p>
19.	<p>Stormwater shall not be allowed to pond on the site during the development process and after development has been completed unless the type and size of ponding has been agreed in writing by Council.</p> <p>No ponding, concentration or redirection of stormwater shall occur on adjoining properties unless specifically agreed to in writing by Council and the owners of any adjoining properties affected by these changes.</p>
EARTHWORKS AND EROSION CONTROL	
20.	<p>Any filling or excavation shall be undertaken in accordance with Schedule 6.2 – Planning Scheme Policy 1 – Land Development Standards of the <i>Goondiwindi Region Planning Scheme 2018</i> or to other relevant engineering standards to the satisfaction of an at no cost to Council.</p> <p>Excavation or filling within 1.5 metres of any site boundary is battered or retained by a wall that does not exceed 1 metre in height.</p>

21.	<p>All works associated with the development must be carried out in a manner that minimises erosion and controls sediment. Best practice erosion and sediment control measures shall be in place at the location of all works prior to work commencing and remain until work is completed in accordance with Schedule 6.2 – Planning Scheme Policy 1 – Land Development Standards of the <i>Goondiwindi Region Planning Scheme 2018</i>, to the satisfaction of and at no cost to Council.</p> <p>Control procedures are to be established to ensure sediment from the site is not deposited off site. The developer shall ensure no increase in any silt loads or contaminants in overland flow from the site during the development process and after development has been completed.</p>
AVOIDING NUISANCE	
22.	<p>At all times while the use continues, the development shall be conducted in accordance with the provisions of the <i>Environmental Protection Act 1994</i> (the Act) and all relevant regulations and standards under that Act. All necessary licences under the Act shall be obtained and shall be maintained at all times while the use continues.</p>
23.	<p>At all times while the use continues, provision must be made on site for the collection of general refuse in covered waste containers with a capacity sufficient for the use.</p> <p>Waste receptacles shall be placed in a screened area. The site must maintain a general tidy appearance.</p>
24.	<p>At all times while the use continues it shall be operated in such a manner as to ensure that no nuisance shall arise to adjoining premises as a result of dust, noise, lighting, odour, vibration, rubbish, contaminants, stormwater discharge or siltation or any other potentially detrimental impact.</p>
25.	<p>The operator shall be responsible for mitigating any complaints arising from on-site operations.</p>
26.	<p>Construction works must occur so they do not cause unreasonable interference with the amenity of adjoining premises.</p> <p>During construction the site must be kept in a clean and tidy state at all times.</p>
DEVELOPER'S RESPONSIBILITIES	
27.	<p>It is the developer's responsibility to ensure that potential bushfire hazards are appropriately mitigated to reflect the hazard level of the site in relation to vegetation type and proximity, slope and aspect, bushfire history, on-site environmental values, ease of maintenance and any specific implications of the development.</p>

28.	Any alteration or damage to roads and/or public infrastructure that is attributable to the progress of works or vehicles associated with the development of the site shall be repaired to Council's satisfaction or the cost of repairs paid to Council.
29.	It is the developer's responsibility to ensure that any contractors and subcontractors have current, relevant and appropriate qualifications and insurances in place to carry out the works.
30.	The developer shall be responsible for meeting all costs reasonably associated with the approved development, unless there is specific agreement by other parties, including the Council, to meeting those costs.
31.	At all times while the use continues, all requirements of the conditions of the development approval must be maintained.
COMMENCEMENT OF USE	
32.	<p>At its discretion, Council may accept bonds or other securities to ensure completion of specified development approval conditions or Council may accept cash payments for Council to undertake the necessary work to ensure completion of specified development approval conditions.</p> <p>It may be necessary for Council to use such bonds for the completion of outstanding works without a specific timeframe agreed.</p>
33.	<p>Council must be notified in writing of the date of the commencement of the use within 14 days of commencement.</p> <p>This approval will lapse if the use has not commenced within six years of the date the development approval takes effect, in accordance with the provisions contained in sections 85(i)(a) of the <i>Planning Act 2016</i>.</p> <p>Section 86 of the <i>Planning Act 2016</i> sets out how an extension to the period of approval can be requested.</p>
34.	A letter outlining and demonstrating that conditions have been, or will be, complied with shall be submitted to Council and approved by a relevant Officer of Council prior to commencement of the use at each relevant stage. Council Officers may require a physical inspection to confirm that all conditions have been satisfied to relevant standards.

PLEASE READ CAREFULLY - NOTES AND ADVICE	
	<p><i>When approval takes effect</i></p> <p>This approval takes effect in accordance with section 85 of the <i>Planning Act 2016</i>.</p> <p><i>When approval lapses</i></p> <p>This approval will lapse if the change of use has not occurred within the following period, in accordance with the provisions contained in section 85(i)(a) of the <i>Planning Act 2016</i>:</p> <p style="padding-left: 40px;">(a) If no period is stated – six (6) years after the approval starts to have effect.</p> <p>Section 86 of the <i>Planning Act 2016</i> sets out how an extension to the period of approval can be requested.</p>
	<p>It is the applicant's responsibility to obtain all statutory approvals prior to commencement of any works onsite.</p>
	<p>This approval in no way removes the duty of care responsibility of the applicant under the <i>Aboriginal Cultural Heritage Act 2003</i>. Pursuant to Section 23(1) of the <i>Aboriginal Cultural Heritage Act 2003</i>, a person who carries out an activity must take all reasonable and practicable measures to ensure the activity does not harm Aboriginal cultural heritage (the "cultural heritage duty of care").</p>
	<p>This approval in no way authorises the clearing of native vegetation protected under the <i>Vegetation Management Act 1999</i>.</p>
	<p>The approved development does not authorise any deviation from the applicable Australian Standards nor from the application of any laws, including laws covering work place health and safety.</p>



Attachment 1 – Concurrence Agency Conditions

Part 2 -

***Department of State Development, Manufacturing,
Infrastructure and Planning – Concurrence Agency
Response***



SARA reference: 1906-11796 SRA
Council reference: 19/081

1 August 2019

Chief Executive Office
Goondiwindi Regional Council
LMB 7
INGLEWOOD Qld 4387
Email: mail@grc.qld.gov.au

Attention: Ronnie McMahon

Dear Ronnie

SARA response—2070 and 2122 Texas Yelarbon Road, Beebo QLD 4385

(Referral agency response given under section 56 of the *Planning Act 2016*)

The development application described below was confirmed as properly referred by the Department of State Development, Manufacturing, Infrastructure and Planning (the department) on 25 June 2019.

Response

Outcome:	Referral agency response - No requirements Under section 56(1)(a) of the <i>Planning Act 2016</i> , the department advises it has no requirements relating to the application.
Date of response:	1 August 2019
Reasons:	The reasons for the referral agency response are in Attachment 1 .

Development details

Description:	Development permit	Material change of use for building a 32 person multi-unit dwellings to provide accommodation for construction teams for proposed feedlot expansion
SARA role:	Referral Agency.	
SARA trigger:	Schedule 10, Part 9, Division 4, Subdivision 2, Table 4 (Planning Regulation 2017)	State transport corridors and future State transport corridors

SARA reference: 1906-11796 SRA
Assessment Manager: Goondiwindi Regional Council
Street address: 2070 and 2122 Texas Yelarbon Road, Beebo QLD 4385
Real property description: Lot 61 on CVE362 and Lot 9 on CP844650
Applicant name: Whyalla Beef Pty Ltd
Applicant contact details: 2070 Texas-Yelarbon Road
Texas QLD 4385
Email: ntibbey@whyallabeef.com.au

Representations

An applicant may make representations to a concurrence agency, at any time before the application is decided, about changing a matter in the referral agency response (s. 30 Development Assessment Rules)

Copies of the relevant provisions are in **Attachment 2**.

A copy of this response has been sent to the applicant for their information.

For further information please contact Ian McHugh, Principal Planning Officer, on (07) 4616 7320 or via email ToowoombaSARA@dsmip.qld.gov.au who will be pleased to assist.

Yours sincerely



Andrew Foley
Manager

cc Whyalla Beef Pty Ltd, ntibbey@whyallabeef.com.au
enc Attachment 1 - Reasons for referral agency response
Attachment 2 - Representations provisions

Attachment 1—Reasons for referral agency response

(Given under section 56(7) of the *Planning Act 2016*)

The reasons for the department's decision are:

- The state-controlled road (SCR) network has sufficient capacity to cater for traffic generated by the proposed use.
- The proposed development site is setback approximately 200m from the SCR and on this basis does not cause any impacts on the SCR.

Material used in the assessment of the application:

- The development application material and submitted plans
- *Planning Act 2016*
- Planning Regulation 2017
- The *State Development Assessment Provisions* (version 2.4), as published by the department
- The Development Assessment Rules
- SARA DA Mapping system

Attachment 2—Representations provisions

(page left intentionally blank)

Development Assessment Rules—Representations about a referral agency response

The following provisions are those set out in sections 28 and 30 of the Development Assessment Rules¹ regarding **representations about a referral agency response**

Part 6: Changes to the application and referral agency responses

28 Concurrence agency changes its response or gives a late response

- 28.1. Despite part 2, a concurrence agency may, after its referral agency assessment period and any further period agreed ends, change its referral agency response or give a late referral agency response before the application is decided, subject to section 28.2 and 28.3.
- 28.2. A concurrence agency may change its referral agency response at any time before the application is decided if—
- (a) the change is in response to a change which the assessment manager is satisfied is a change under section 26.1; or
 - (b) the Minister has given the concurrence agency a direction under section 99 of the Act; or
 - (c) the applicant has given written agreement to the change to the referral agency response.²
- 28.3. A concurrence agency may give a late referral agency response before the application is decided, if the applicant has given written agreement to the late referral agency response.
- 28.4. If a concurrence agency proposes to change its referral agency response under section 28.2(a), the concurrence agency must—
- (a) give notice of its intention to change its referral agency response to the assessment manager and a copy to the applicant within 5 days of receiving notice of the change under section 25.1; and
 - (b) the concurrence agency has 10 days from the day of giving notice under paragraph (a), or a further period agreed between the applicant and the concurrence agency, to give an amended referral agency response to the assessment manager and a copy to the applicant.

¹ Pursuant to Section 68 of the *Planning Act 2016*

² In the instance an applicant has made representations to the concurrence agency under section 30, and the concurrence agency agrees to make the change included in the representations, section 28.2(c) is taken to have been satisfied.

Part 7: Miscellaneous

30 Representations about a referral agency response

30.1. An applicant may make representations to a concurrence agency at any time before the application is decided, about changing a matter in the referral agency response.³


³ An applicant may elect, under section 32, to stop the assessment manager's decision period in which to take this action. If a concurrence agency wishes to amend their response in relation to representations made under this section, they must do so in accordance with section 28.



Attachment 2 – Approved Plans



Figure 1 - Proposed Development LAYOUT

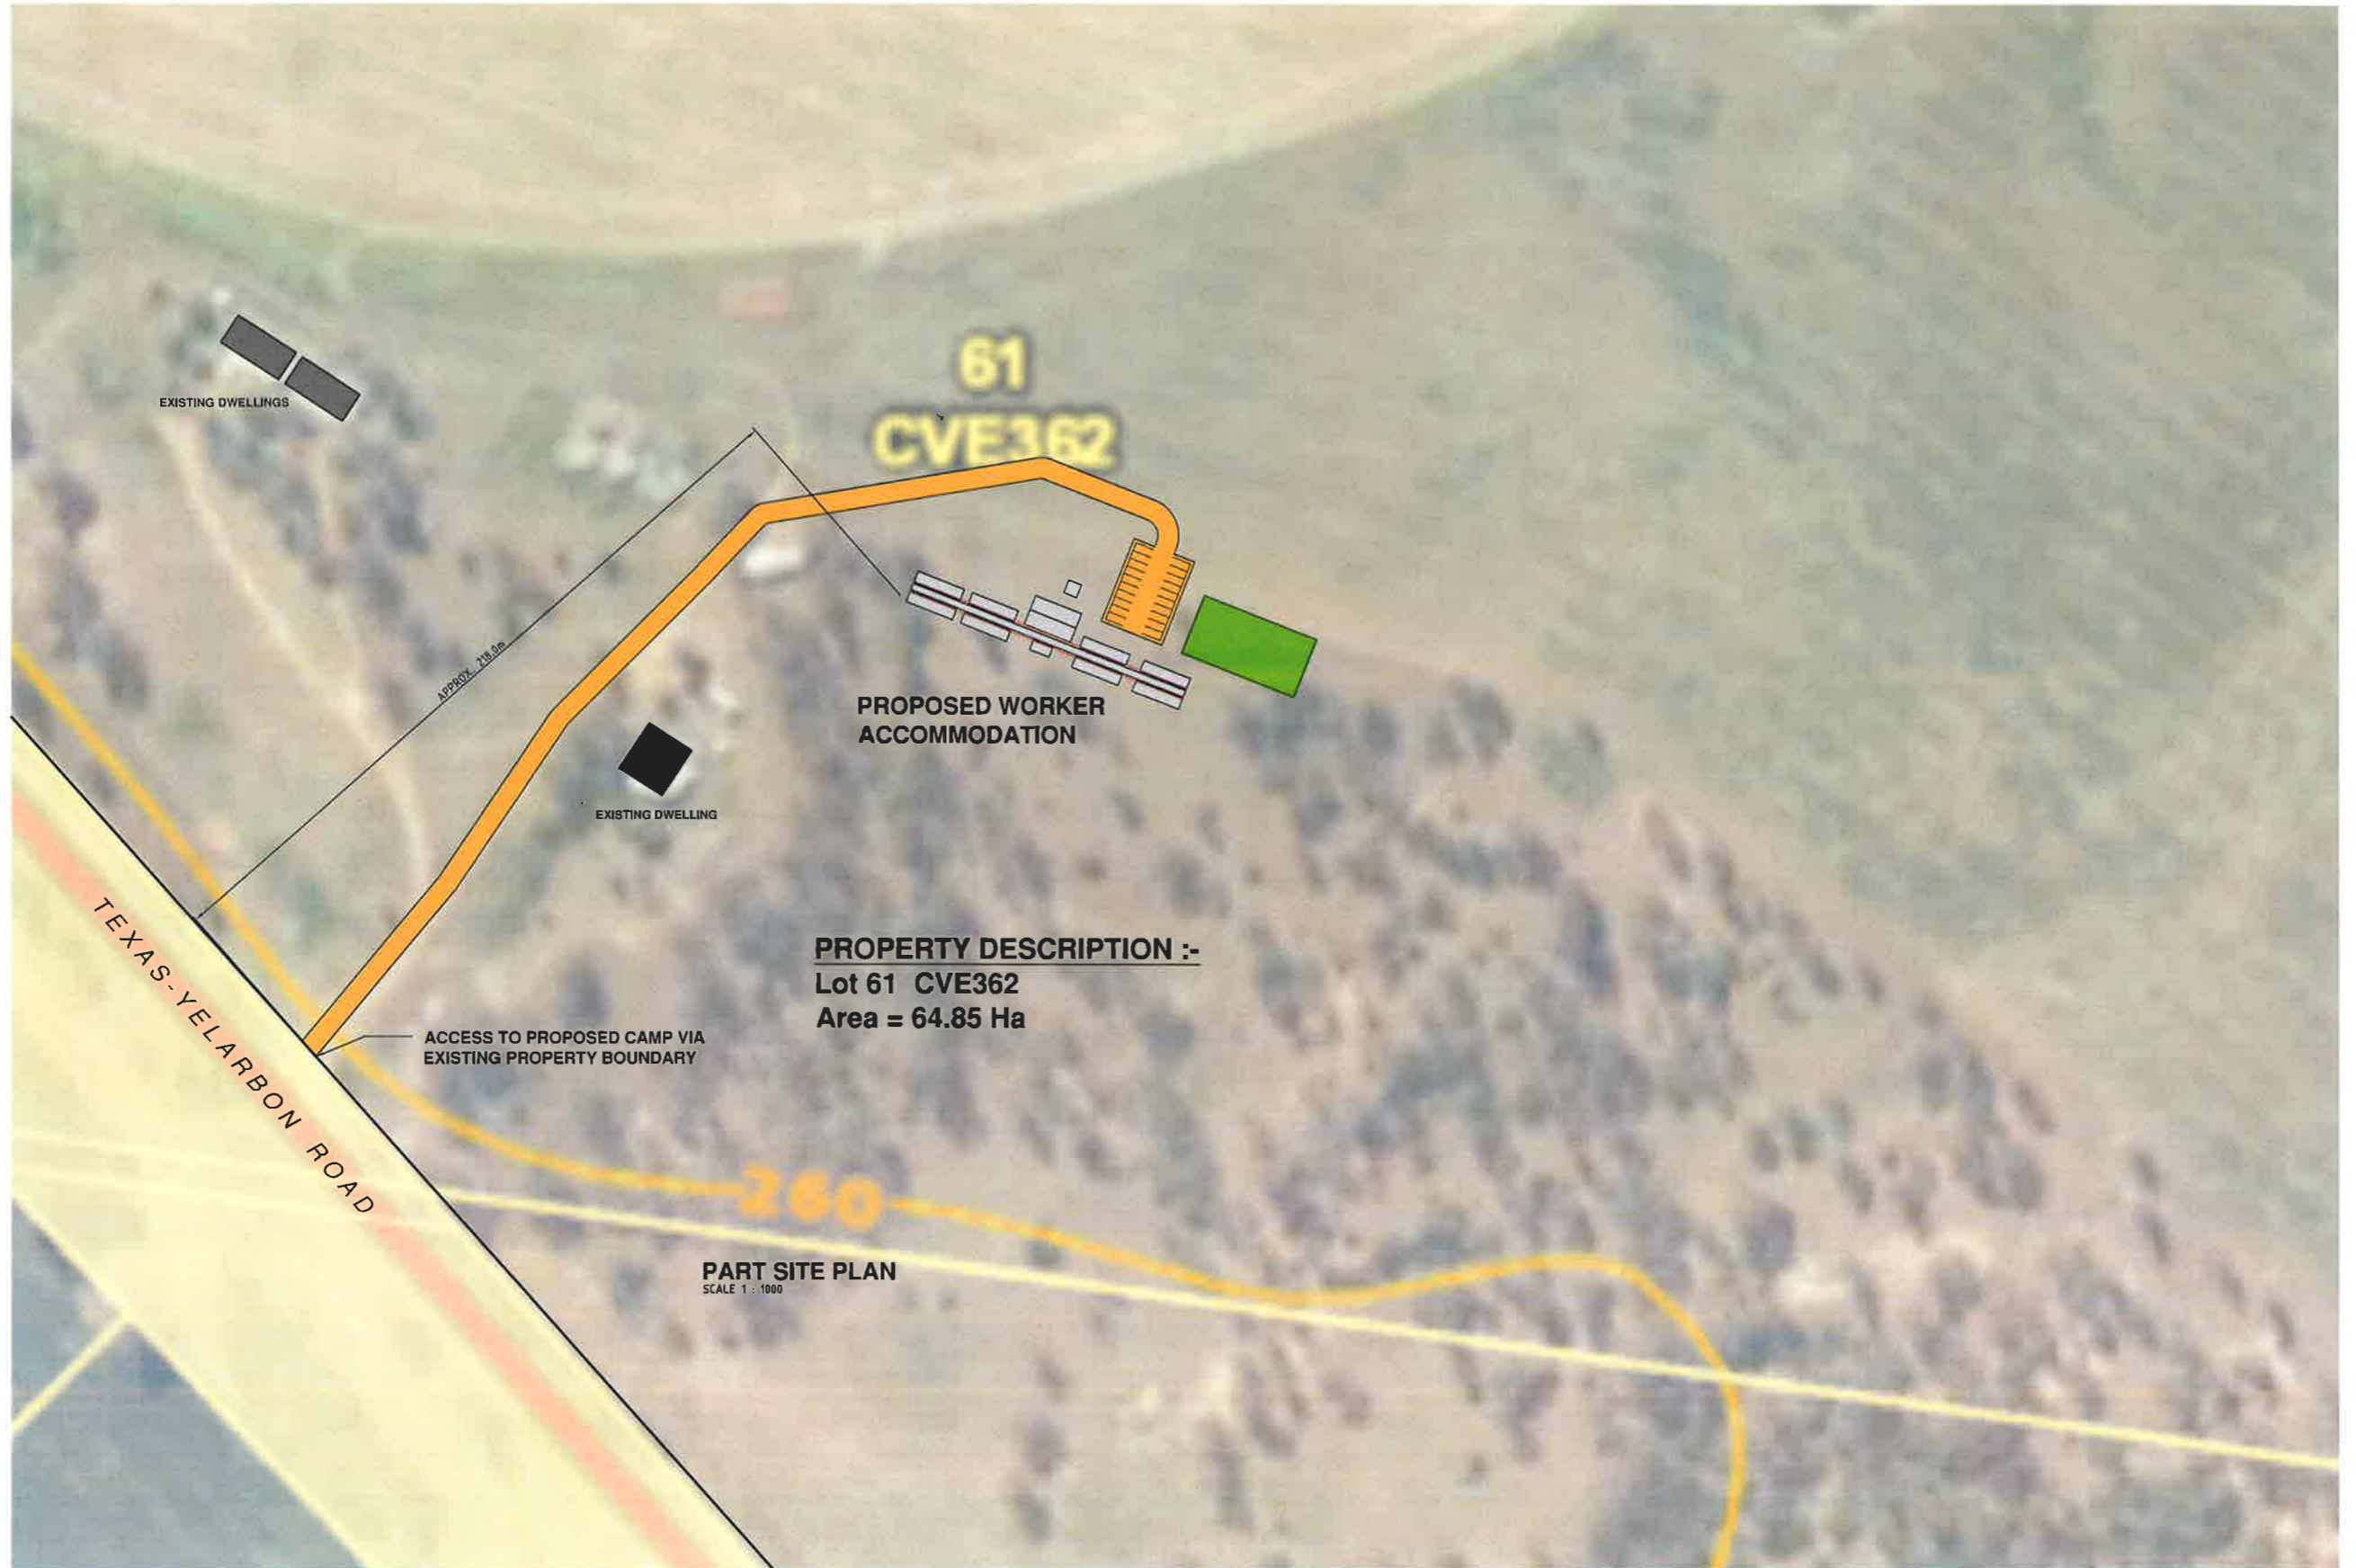

EXISTING DWELLINGS

61
CVE362

PROPOSED WORKER
ACCOMMODATION

EXISTING DWELLING

PROPERTY DESCRIPTION :-

Lot 61 CVE362
Area = 64.85 Ha

ACCESS TO PROPOSED CAMP VIA
EXISTING PROPERTY BOUNDARY

TEXAS-YELARBON ROAD

PART SITE PLAN
SCALE 1 : 1000

GOONDIWINDI REGIONAL COUNCIL
Approved Plan referred to in Council's Decision Notice
Council Reference: 191881
Dated: 29 August 2019
Signed: *R. McMahon*
Print Name: Mrs. Bernice McMahon
(Under Delegation) ASSESSMENT MANAGER

FOR APPROVAL

This drawing has been prepared by Osborn Consulting Engineers Pty. Ltd. and must not be modified. Use of this information for any purpose must be done in conjunction with the hard copy approved drawings. Hard copy approved drawings take precedence over the electronic version and any discrepancies must be verified with Osborn Consulting Engineers Pty. Ltd. Do not rely on electronic drawing files for accurate set-out. All set-out information must be verified on site prior to commencement of fabrication and construction. The builder shall obtain and use the latest revision of all drawings associated with this drawing by this office and any relevant drawings / documents prepared by other consultants.

Drawing Comments:

ISSUED FOR APPROVAL
NOT FOR TENDER / NOT FOR CONSTRUCTION
BUILDER TO VERIFY ALL INFORMATION & DIMENSIONS
ON THIS DRAWING ON SITE PRIOR TO
COMMENCEMENT OF FABRICATION / CONSTRUCTION

North (this sheet):



NOTES :-

1. Builder to verify all information & dimensions on site prior to commencement of construction
2. DO NOT SCALE DRAWINGS
3. This drawing and the copyright thereof remains the property of :- Osborn Consulting Engineers Pty. Ltd.
A.B.N. 83 602 572 967
A.C.N. 602 572 967


Issued for APPROVAL	16/05/19	C.F.	C
Issued for APPROVAL	15/02/19	C.F.	B
ISSUED FOR APPROVAL	10/19/18	C.F.	A

Osborn
CONSULTING ENGINEERS
148A Palmerin Street (PO Box 495) Warwick Qld. 4370
Ph 07 4660 3300 Fax 07 4660 3310

NH FOODS
**PROPOSED WORKERS
ACCOMMODATION CAMP**
TEXAS - YELARBON ROAD

SITE PLAN	
drawn: C.F. (Aug. '18)	designed/checked
certified:	
scale: As Shown @ A1	job no.: WK18-C
Sheet 1 of 4	

25 Warwick Road, Ipswich Qld. 4305 Unit 14, 59 Musgrave Road, Red Hill Qld. 4059
Ph 07 3282 7770 Fax 07 3281 7237 Ph 07 3510 8510 Fax 07 3676 3045

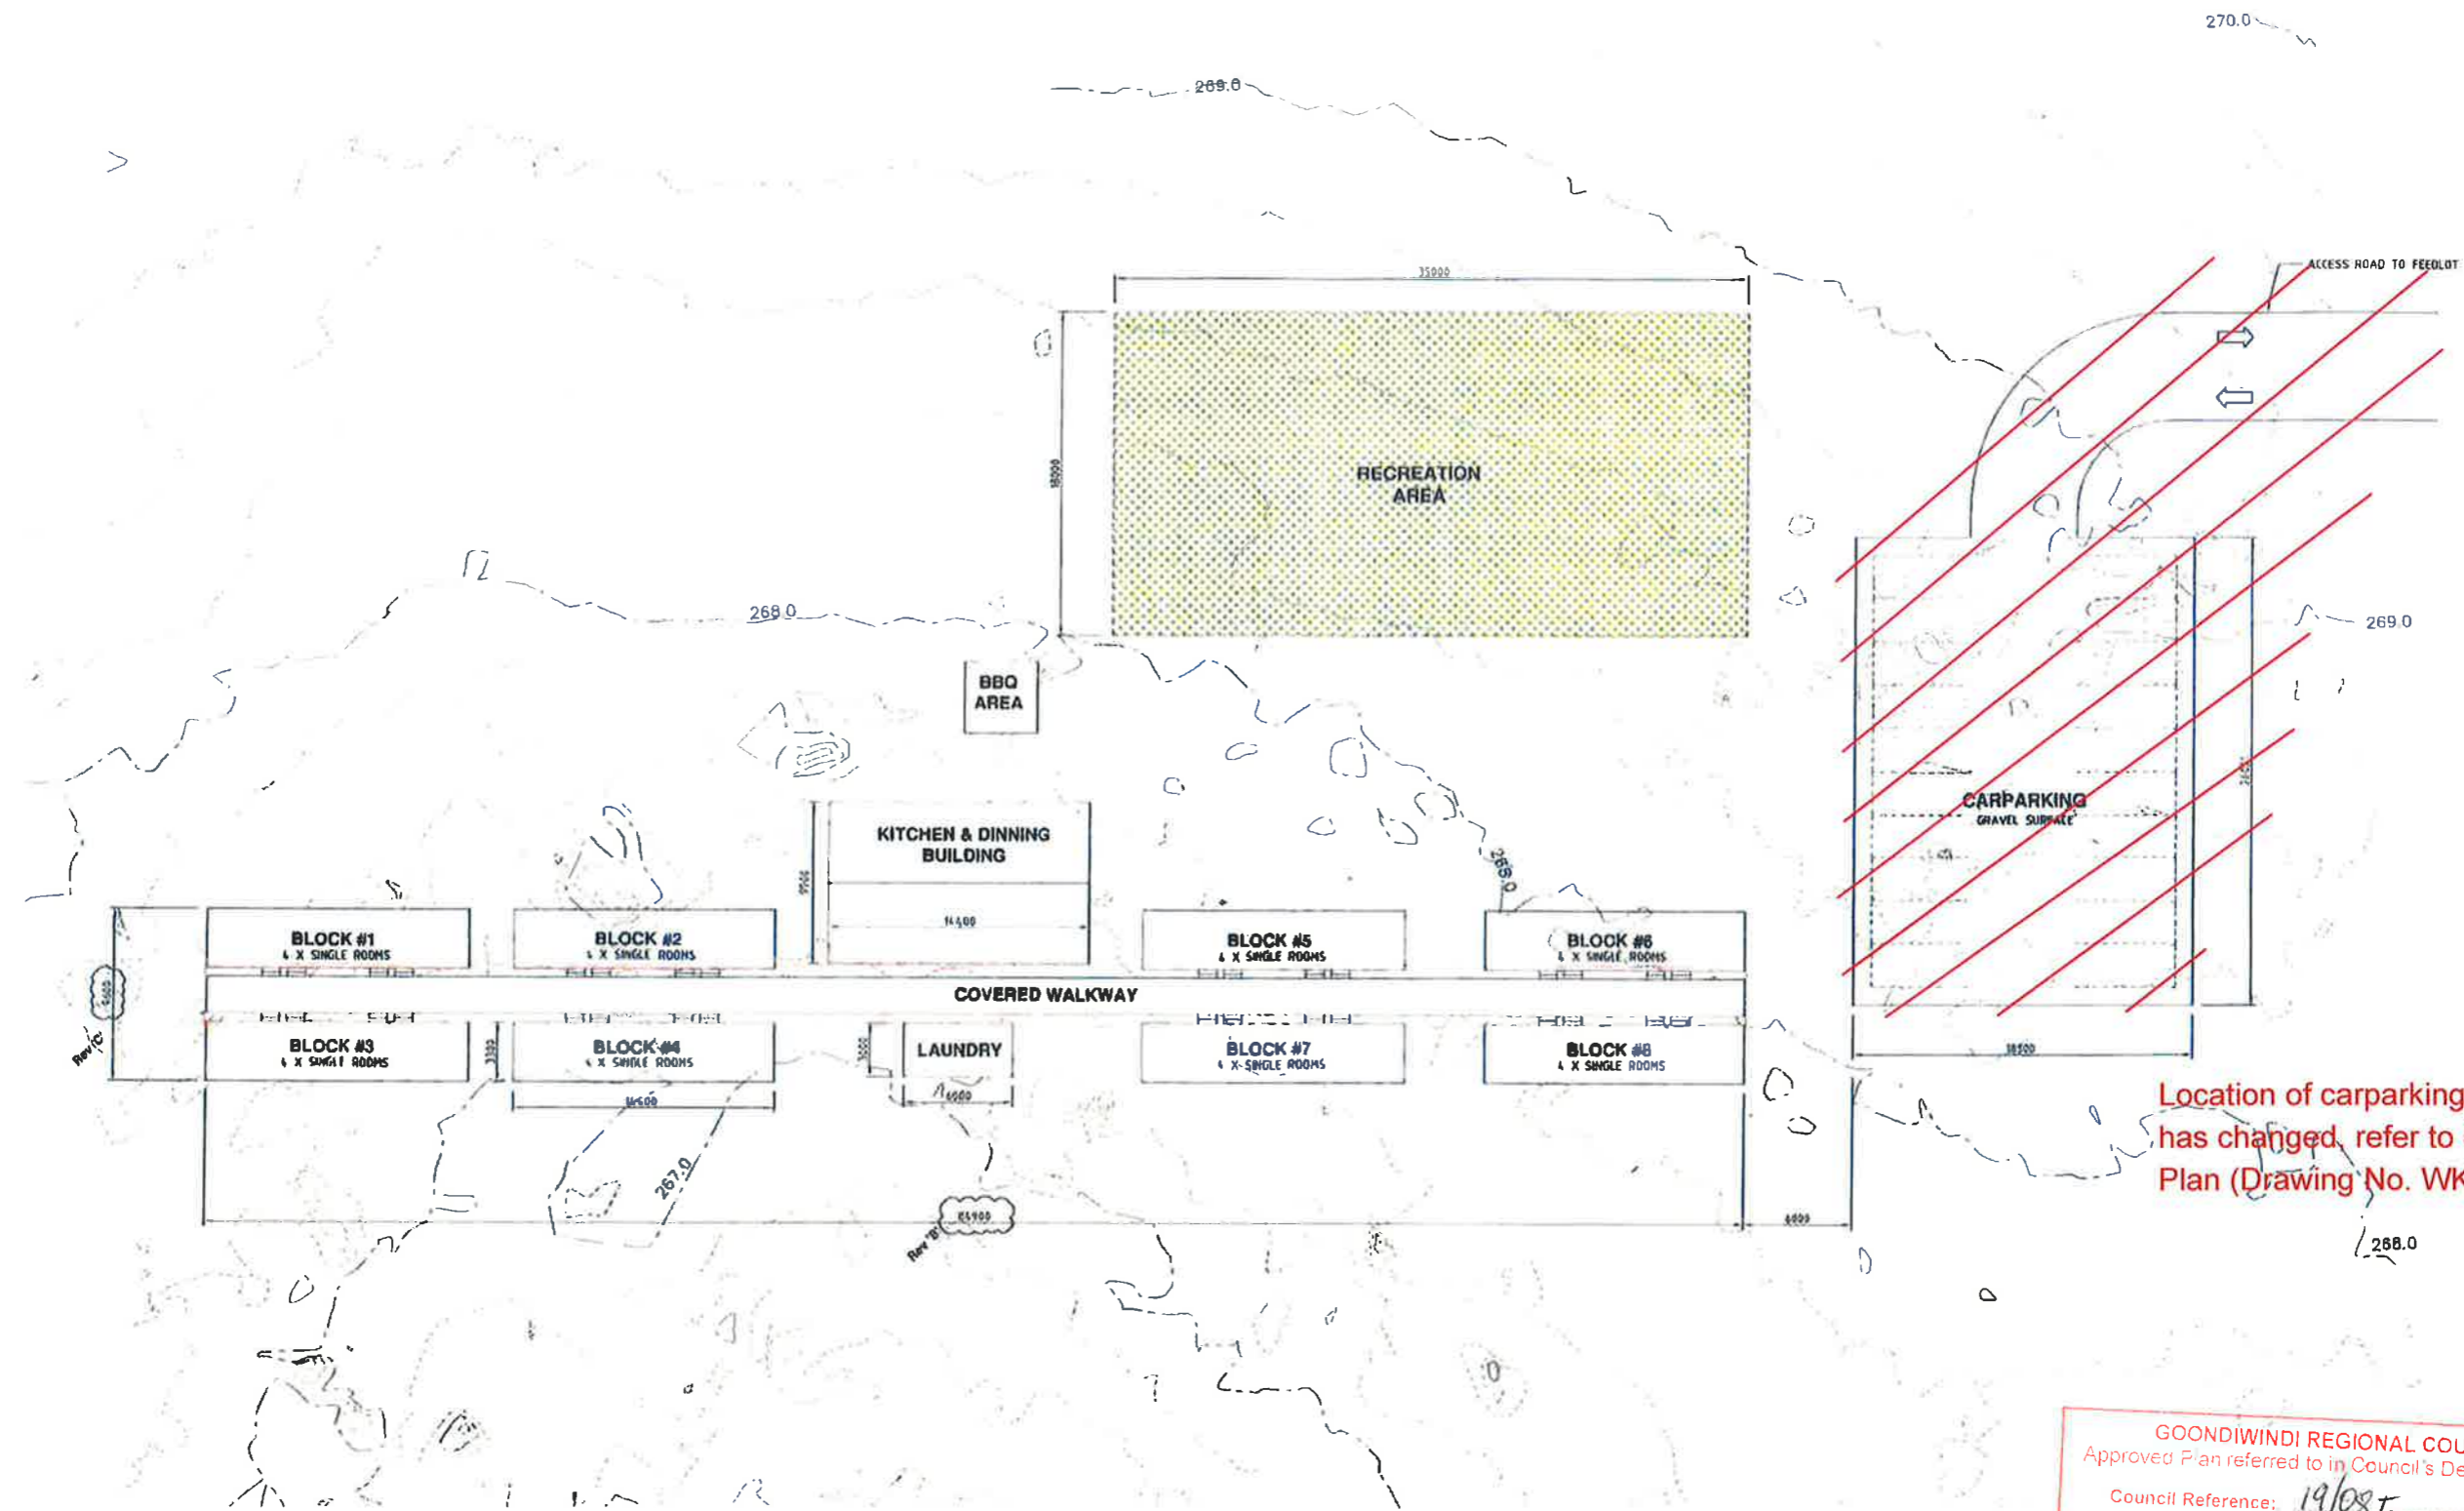

Location of carparking area has changed, refer to Site Plan (Drawing No. WK18-0325-A01)

ACCOMMODATION COMPLEX LAYOUT
SCALE 1 : 200


GOONDIWINDI REGIONAL COUNCIL
Approved Plan referred to in Council's Decision Notice
Council Reference: 19/081
Dated: 29 August 2019
Signed: *R. McArthur*
Print Name: Mrs Rennie McArthur
(Under Delegation) ASSESSMENT MANAGER

FOR APPROVAL


<p>This drawing has been prepared by Osborn Consulting Engineers Pty Ltd. and must not be modified. Use of this information for any purpose must be done in conjunction with the hard copy approved drawings. Hard copy approved drawings take precedence over the electronic version and any discrepancies must be verified with Osborn Consulting Engineers Pty Ltd. Do not rely on electronic drawing files for accurate set-out. All set-out information must be verified on site prior to commencement of fabrication and construction. The builder shall obtain and use the latest revision of all drawings associated with this drawing by this office and any relevant drawings / documents prepared by other consultants.</p>	<p>Drawing Comments: ISSUED FOR APPROVAL NOT FOR TENDER / NOT FOR CONSTRUCTION BUILDER TO VERIFY ALL INFORMATION & DIMENSIONS ON THIS DRAWING ON SITE PRIOR TO COMMENCEMENT OF FABRICATION / CONSTRUCTION</p>	<p>North (this sheet):</p>	<p>NOTES :- 1. Builder to verify all information & dimensions on site prior to commencement of construction. 2. DO NOT SCALE DRAWINGS 3. This drawing and the copyright thereof remains the property of :- Osborn Consulting Engineers Pty Ltd A.B.N. 83 402 572 947 A.C.N. 602 572 967</p>	<table border="1"> <tr> <td>Revised - Room Numbers</td> <td>18/02/18</td> <td>C.F.</td> <td>D</td> </tr> <tr> <td>Revised - Stage 2' Removed</td> <td>31/01/19</td> <td>C.F.</td> <td>C</td> </tr> <tr> <td>Revised - Building Setout</td> <td>14/01/19</td> <td>C.F.</td> <td>B</td> </tr> <tr> <td>ISSUED FOR APPROVAL</td> <td>10/18/18</td> <td>C.F.</td> <td>A</td> </tr> </table> <p>Dwg. Description: Issued: By: Rev:</p>	Revised - Room Numbers	18/02/18	C.F.	D	Revised - Stage 2' Removed	31/01/19	C.F.	C	Revised - Building Setout	14/01/19	C.F.	B	ISSUED FOR APPROVAL	10/18/18	C.F.	A	<p>Osborn CONSULTING ENGINEERS 148A Palmerin Street (PO Box 495) Warwick Qld. 4370 Ph 07 4860 3300 Fax 07 4860 3310 23 Warwick Road, South Qld. 4300 Ph 07 3282 7710 Fax 07 3281 7231 Unit 14, 88 Haysgrove Road, Red Hill Qld. 4059 Ph 07 3510 8510 Fax 07 3870 3013</p>	<p>NH FOODS PROPOSED WORKERS ACCOMMODATION CAMP TEXAS - YELARBON ROAD</p>	<p>COMPLEX LAYOUT drawn: C.F. (As 'W) designed/checked: [] certified: [] rev. "D" scale: As Shown @ A1 job no.: [] dwg no.: [] Sheet 2 of 3 WK18-0325 - A02</p>
Revised - Room Numbers	18/02/18	C.F.	D																				
Revised - Stage 2' Removed	31/01/19	C.F.	C																				
Revised - Building Setout	14/01/19	C.F.	B																				
ISSUED FOR APPROVAL	10/18/18	C.F.	A																				



LAUNDRY LAYOUT
SCALE 1 : 100

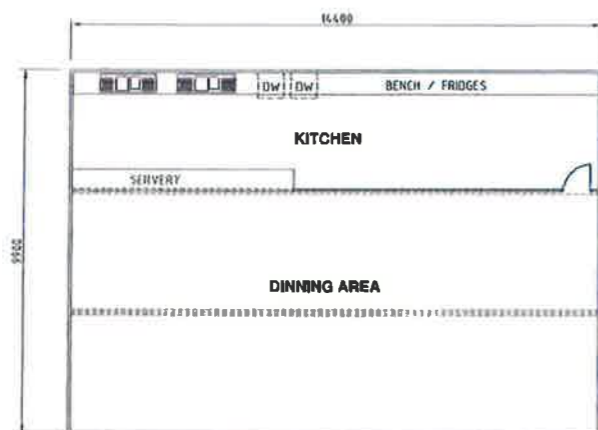

KITCHEN / DINNING BUILDING LAYOUT
SCALE 1 : 100

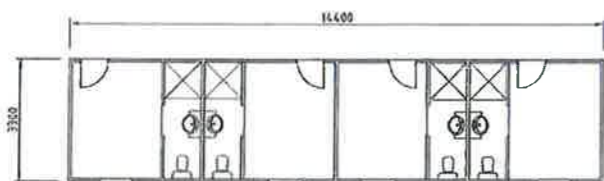

TYPICAL 4 X BED ACCOMMODATION BLOCK
SCALE 1 : 100

GOONDIWINDI REGIONAL COUNCIL
Approved Plan referred to in Council's Decision Notice

Council Reference: 19/081
 Dated: 29 August 2019
 Signed: *R. McMahon*
 Print Name: Mrs. Rennie McMahon
 (Under Delegation) ASSESSMENT MANAGER

FOR APPROVAL

This drawing has been prepared by Osborn Consulting Engineers Pty. Ltd. and must not be modified. Use of this information for any purpose must be done in conjunction with the hard copy approved drawings. Hard copy approved drawings take precedence over the electronic version and any discrepancies must be verified with Osborn Consulting Engineers Pty. Ltd. Do not rely on electronic drawing files for accurate set-out. All set-out information must be verified on site prior to commencement of fabrication and construction. The builder shall obtain and use the latest revision of all drawings associated with this drawing by this office and any relevant drawings / documents prepared by other consultants.	Drawing Comments: <p style="text-align: center;">ISSUED FOR APPROVAL NOT FOR TENDER / NOT FOR CONSTRUCTION</p> <p style="text-align: center;">BUILDER TO VERIFY ALL INFORMATION & DIMENSIONS ON THIS DRAWING ON SITE PRIOR TO COMMENCEMENT OF FABRICATION / CONSTRUCTION</p>	North (this sheet): 	NOTES :- 1. Builder to verify all information & dimensions on site prior to commencement of construction 2. DO NOT SCALE DRAWINGS 3. This drawing and the copyright thereof remains the property of :- Osborn Consulting Engineers Pty. Ltd. A.B.N. 83 602 572 967 A.C.N. 602 572 967	<table border="1" style="width: 100%; border-collapse: collapse;"> <tr> <td style="width: 50%;">ISSUED FOR APPROVAL</td> <td style="width: 50%;">15/02/19</td> </tr> <tr> <td>Issued:</td> <td>By: C.F. A</td> </tr> <tr> <td>Rev:</td> <td></td> </tr> </table>	ISSUED FOR APPROVAL	15/02/19	Issued:	By: C.F. A	Rev:		<p>Osborn CONSULTING ENGINEERS</p> <p style="font-size: 8px;">148A Palmerin Street (PO Box 495) Warwick Qld. 4370 Ph 07 4680 5300 Fax 07 4680 3510</p> <p style="font-size: 8px;">25 Warwick Road, Ipswich Qld. 4305 Ph 07 3283 7770 Fax 07 3281 7237 Mail 11, 55 Hargrove Road, Red Hill Qld. 4051 Ph 07 3510 6510 Fax 07 3576 3045</p>	<p>NH FOODS</p> <p>PROPOSED WORKERS ACCOMMODATION CAMP TEXAS - YELARBON ROAD</p>	<p>COMPLEX LAYOUT</p> <table border="1" style="width: 100%; border-collapse: collapse;"> <tr> <td>drawn: C.F. (ug. 'W)</td> <td>designed/checked:</td> </tr> <tr> <td>certified:</td> <td>rev: "A"</td> </tr> <tr> <td>scale: As Shown @ A1</td> <td>job no.: Sheet 2 of 3</td> </tr> <tr> <td></td> <td>dwg no.: WK18-0325 - A03</td> </tr> </table>	drawn: C.F. (ug. 'W)	designed/checked:	certified:	rev: "A"	scale: As Shown @ A1	job no.: Sheet 2 of 3		dwg no.: WK18-0325 - A03
ISSUED FOR APPROVAL	15/02/19																				
Issued:	By: C.F. A																				
Rev:																					
drawn: C.F. (ug. 'W)	designed/checked:																				
certified:	rev: "A"																				
scale: As Shown @ A1	job no.: Sheet 2 of 3																				
	dwg no.: WK18-0325 - A03																				



Attachment 3 – Infrastructure Charges Notice





Goondiwindi Customer Service
Centre
4 McLean Street
Goondiwindi
Inglewood Customer Service
Centre
18 Elizabeth Street
Inglewood

Locked Mail Bag 7
Inglewood QLD 4387

Telephone: 07 4671 7400
Fax: 07 4671 7433

Email: mail@grc.qld.gov.au

Infrastructure Charges Notice

Address	2122 Texas-Yelarbon Road, Beebo
Owner	Whyalla Beef Pty Ltd
Applicant	Whyalla Beef Pty Ltd
Application No.	19/08I
Lot and Survey Plan	Lot 61 on CVE362
Date	29 August 2019
Approval	Development Permit – Material Change of Use

Development Application Details
"Accommodation activities" - "Rural workers accommodation" (32 rooms and ancillary facilities (laundry, kitchen & dining, BBQ area)).

Type of Charge	Charge Area (A, B, C, D or E)	Type of Charge	Charge Amount (\$)	Unit	Total Charge (\$)
Rural workers accommodation	E	Water, sewerage, transport and parks	2.45 per m ² of GFA	540.72m ²	1,324.76
		Stormwater	0.00 per m ² for all impervious area	1029.91m ²	0.00

Due Date	When the change of use happens	Total Charge (\$)	1,324.76
Charge to be paid to	Goondiwindi Regional Council		
Lapse Date	29 August 2025		

Authorised by:

An offset has been applied to this notice for existing areas, at the rate of \$2.45 per m² of GFA.

Print Name: **Mrs Ronnie McMahon**
Manager of Planning Services

In accordance with the Planning Act 2016

Office Use – Receipt Number

Charges – 1250-1150-0000

Drainage – 1250-1151-0000





Attachment 4 – Notice about decision - Statement of reasons



Notice about decision - Statement of reasons

The following information is provided in accordance with section 63 (5) of the Planning Act 2016 and must be published on the assessment managers website.

The development application for "Accommodation activities" – "Rural workers accommodation" (32 rooms and ancillary facilities (laundry, kitchen & dining, BBQ area)

19/081

2122 Texas-Yelarbon Road, Beebo

Lot 61 on CVE362

On 29 August 2019, the above development application was:

- approved in full or
- approved in part for _____ or
- approved in full with conditions or
- approved in part for _____, with conditions or
- refused.

1. Reasons for the decision

The reasons for this decision are:

- *Having regard to the relevant criteria in the Rural Zone Code, the Accommodation Activities Code, the Transport and Infrastructure Code, the Flood Hazard Overlay Code, the Natural Resources Overlay Code, the Infrastructure Overlay Code, the Biodiversity Areas Overlay Code and the Bushfire Hazard Overlay Code of the Goondiwindi Region Planning Scheme 2018, the proposed development satisfied all relevant criteria, and was approved subject to appropriate, relevant and reasonable conditions.*

2. Assessment benchmarks

The following are the benchmarks applying for this development:

Benchmarks applying for the development	Benchmark reference
<i>Rural Zone Code</i>	<i>Goondiwindi Region Planning Scheme 2018: AO1, AO2, AO3.2, PO4, AO5.1, AO5.2</i>
<i>Accommodation Activities Code</i>	<i>Goondiwindi Region Planning Scheme 2018: Outcome 1 and Outcome 2 of the code purpose</i>
<i>Transport and Infrastructure Code</i>	<i>Goondiwindi Region Planning Scheme 2018: AO1, AO2, AO3.2, AO4.2, AO5.1, AO5.2, AO6, AO7, AO8, AO9, AO10, QO12.1, AO12.2, AO15.1</i>
<i>Flood Hazard Overlay Code</i>	<i>Goondiwindi Region Planning Scheme 2018: AO1.1, AO1.2, AO1.4, AO2.3, PO3, PO4</i>
<i>Natural Resources Overlay Code</i>	<i>Goondiwindi Region Planning Scheme 2018: PO5, PO6, PO7, PO8</i>
<i>Infrastructure Overlay Code</i>	<i>Goondiwindi Region Planning Scheme 2018: AO5.1, AO5.2</i>

Benchmarks applying for the development	Benchmark reference
<i>Biodiversity Areas Overlay Code</i>	<i>Goondiwindi Region Planning Scheme 2018: AO1.2, AO2, AO3.1, AO3.2</i>
<i>Bushfire Hazard Overlay Code</i>	<i>Goondiwindi Region Planning Scheme 2018: AO1.1, AO3, AO5, AO6.1, AO7.2, AO8</i>

3. Compliance with benchmarks

Not applicable, as the proposed development complied with all applicable benchmarks.

4. Relevant matters for impact assessable development

Not applicable, as the proposed development was code assessable.

5. Matters raised in submissions for impact assessable development

Not applicable, as the proposed development was code assessable.

6. Matters prescribed by Regulation

Not applicable for this proposed development.



Attachment 5 – *Planning Act 2016* Extracts



**EXTRACT FROM *PLANNING ACT 2016*
RELATING TO APPEAL RIGHTS**

Chapter 6 Dispute Resolution, Part 1 Appeal Rights

229 Appeals to tribunal or P&E Court

(1) Schedule 1 states—

(a) matters that may be appealed to—

- (i) either a tribunal or the P&E Court; or
- (ii) only a tribunal; or
- (iii) only the P&E Court; and

(b) the person—

- (i) who may appeal a matter (the **appellant**); and
- (ii) who is a respondent in an appeal of the matter; and
- (iii) who is a co-respondent in an appeal of the matter; and
- (iv) who may elect to be a co-respondent in an appeal of the matter.

(2) An appellant may start an appeal within the appeal period.

(3) The **appeal period** is—

- (a) for an appeal by a building advisory agency—10 business days after a decision notice for the decision is given to the agency; or
- (b) for an appeal against a deemed refusal— at any time after the deemed refusal happens; or
- (c) for an appeal against a decision of the Minister, under chapter 7, part 4, to register premises or to renew the registration of premises—20 business days after a notice is published under section 269(3)(a) or (4); or
- (d) for an appeal against an infrastructure charges notice—20 business days after the infrastructure charges notice is given to the person; or
- (e) for an appeal about a deemed approval of a development application for which a decision notice has not been given—30 business days after the applicant gives the

deemed approval notice to the assessment manager; or

- (f) for any other appeal—20 business days after a notice of the decision for the matter, including an enforcement notice, is given to the person.

Note—

See the P&E Court Act for the court's power to extend the appeal period.

(4) Each respondent and co-respondent for an appeal may be heard in the appeal.

(5) If an appeal is only about a referral agency's response, the assessment manager may apply to the tribunal or P&E Court to withdraw from the appeal.

(6) To remove any doubt, it is declared that an appeal against an infrastructure charges notice must not be about—

- (a) the adopted charge itself; or
- (b) for a decision about an offset or refund—
 - (i) the establishment cost of trunk infrastructure identified in a LGIP; or
 - (ii) the cost of infrastructure decided using the method included in the local government's charges resolution.

230 Notice of appeal

(1) An appellant starts an appeal by lodging, with the registrar of the tribunal or P&E Court, a notice of appeal that—

- (a) is in the approved form; and
- (b) succinctly states the grounds of the appeal.

(2) The notice of appeal must be accompanied by the required fee.

(3) The appellant or, for an appeal to a tribunal, the registrar must, within the service period, give a copy of the notice of appeal to—

- (a) the respondent for the appeal; and
- (b) each co-respondent for the appeal; and
- (c) for an appeal about a development application under schedule 1, table 1, item 1—each

principal submitter for the development application; and

- (d) for an appeal about a change application under schedule 1, table 1, item 2—each principal submitter for the change application; and
- (e) each person who may elect to become a co-respondent for the appeal, other than an eligible submitter who is not a principal submitter in an appeal under paragraph (c) or (d); and
- (f) for an appeal to the P&E Court—the chief executive; and
- (g) for an appeal to a tribunal under another Act—any other person who the registrar considers appropriate.

(4) The **service period** is—

- (a) if a submitter or advice agency started the appeal in the P&E Court—2 business days after the appeal is started; or
- (b) otherwise—10 business days after the appeal is started.

(5) A notice of appeal given to a person who may elect to be a co-respondent must state the effect of subsection (6).

(6) A person elects to be a co-respondent by filing a notice of election, in the approved form, within 10 business days after the notice of appeal is given to the person.

231 Other appeals

- (1) Subject to this chapter, schedule 1 and the P&E Court Act, unless the Supreme Court decides a decision or other matter under this Act is affected by jurisdictional error, the decision or matter is non-appealable.
- (2) The Judicial Review Act 1991, part 5 applies to the decision or matter to the extent it is affected by jurisdictional error.
- (3) A person who, but for subsection (1) could have made an application under the Judicial Review Act 1991 in relation to the decision or matter, may apply under part 4 of that Act for a statement of reasons in relation to the decision or matter.

(4) In this section—

decision includes—

- (a) conduct engaged in for the purpose of making a decision; and
- (b) other conduct that relates to the making of a decision; and
- (c) the making of a decision or the failure to make a decision; and
- (d) a purported decision; and
- (e) a deemed refusal.

non-appealable, for a decision or matter, means the decision or matter—

- (a) is final and conclusive; and
- (b) may not be challenged, appealed against, reviewed, quashed, set aside or called into question in any other way under the Judicial Review Act 1991 or otherwise, whether by the Supreme Court, another court, a tribunal or another entity; and
- (c) is not subject to any declaratory, injunctive or other order of the Supreme Court, another court, a tribunal or another entity on any ground.

232 Rules of the P&E Court

- (1) A person who is appealing to the P&E Court must comply with the rules of the court that apply to the appeal.
- (2) However, the P&E Court may hear and decide an appeal even if the person has not complied with rules of the P&E Court.

Part 2 Development tribunal

Division 1 General

233 Appointment of referees

- (1) The Minister, or chief executive, (the appointer) may appoint a person to be a referee, by an appointment notice, if the appointer considers the person—
 - (a) has the qualifications or experience prescribed by regulation; and
 - (b) has demonstrated an ability—
 - (i) to negotiate and mediate outcomes between parties to a proceeding; and

(ii) to apply the principles of natural justice; and

(iii) to analyse complex technical issues; and

(iv) to communicate effectively, including, for example, to write informed succinct and well-organised decisions, reports, submissions or other documents.

(2) The appointer may—

(a) appoint a referee for the term, of not more than 3 years, stated in the appointment notice; and

(b) reappoint a referee, by notice, for further terms of not more than 3 years.

(3) If an appointer appoints a public service officer as a referee, the officer holds the appointment concurrently with any other appointment that the officer holds in the public service.

(4) A referee must not sit on a tribunal unless the referee has given a declaration, in the approved form and signed by the referee, to the chief executive.

(5) The appointer may cancel a referee's appointment at any time by giving a notice, signed by the appointer, to the referee.

(6) A referee may resign the referee's appointment at any time by giving a notice, signed by the referee, to the appointer.

(7) In this section—

appointment notice means—

(a) if the Minister gives the notice—a gazette notice; or

(b) if the chief executive gives the notice—a notice given to the person appointed as a referee.

234 Referee with conflict of interest

(1) This section applies if the chief executive informs a referee that the chief executive proposes to appoint the referee as a tribunal member, and either or both of the following apply—

(a) the tribunal is to hear a matter about premises—

(i) the referee owns; or

(ii) for which the referee was, is, or is to be, an architect, builder, drainer, engineer, planner, plumber, plumbing inspector, certifier, site evaluator or soil assessor; or

(iii) for which the referee has been, is, or will be, engaged by any party in the referee's capacity as an accountant, lawyer or other professional; or

(iv) situated or to be situated in the area of a local government of which the referee is an officer, employee or councillor;

(b) the referee has a direct or indirect personal interest in a matter to be considered by the tribunal, and the interest could conflict with the proper performance of the referee's functions for the tribunal's consideration of the matter.

(2) However, this section does not apply to a referee only because the referee previously acted in relation to the preparation of a relevant local planning instrument.

(3) The referee must notify the chief executive that this section applies to the referee, and on doing so, the chief executive must not appoint the referee to the tribunal.

(4) If a tribunal member is, or becomes, aware the member should not have been appointed to the tribunal, the member must not act, or continue to act, as a member of the tribunal.

235 Establishing development tribunal

(1) The chief executive may at any time establish a tribunal, consisting of up to 5 referees, for tribunal proceedings.

(2) The chief executive may appoint a referee for tribunal proceedings if the chief executive considers the referee has the qualifications or experience for the proceedings.

(3) The chief executive must appoint a referee as the chairperson for each tribunal.

(4) A regulation may specify the qualifications or experience required for particular proceedings.

(5) After a tribunal is established, the tribunal's membership must not be changed.

236 Remuneration

A tribunal member must be paid the remuneration the Governor in Council decides.

237 Tribunal proceedings

- (1) *A tribunal must ensure all persons before the tribunal are afforded natural justice.*
- (2) *A tribunal must make its decisions in a timely way.*
- (3) *A tribunal may—*
 - (a) *conduct its business as the tribunal considers appropriate, subject to a regulation made for this section; and*
 - (b) *sit at the times and places the tribunal decides; and*
 - (c) *hear an appeal and application for a declaration together; and*
 - (d) *hear 2 or more appeals or applications for a declaration together.*
- (4) *A regulation may provide for—*
 - (a) *the way in which a tribunal is to operate, including the qualifications of the chairperson of the tribunal for particular proceedings; or*
 - (b) *the required fee for tribunal proceedings.*

238 Registrar and other officers

- (1) *The chief executive may, by gazette notice, appoint—*
 - (a) *a registrar; and*
 - (b) *other officers (including persons who are public service officers) as the chief executive considers appropriate to help a tribunal perform its functions.*
- (2) *A person may hold the appointment or assist concurrently with any other public service appointment that the person holds.*

Division 2 Applications for declarations

239 Starting proceedings for declarations

- (1) *A person may start proceedings for a declaration by a tribunal by filing an application, in the approved form, with the registrar.*
- (2) *The application must be accompanied by the required fee.*

240 Application for declaration about making of development application

- (1) *The following persons may start proceedings for a declaration about whether a development application is properly made—*
 - (a) *the applicant;*
 - (b) *the assessment manager.*
- (2) *However, a person may not seek a declaration under this section about whether a development application is accompanied by the written consent of the owner of the premises to the application.*
- (3) *The proceedings must be started by—*
 - (a) *the applicant within 20 business days after receiving notice from the assessment manager, under the development assessment rules, that the development application is not properly made; or*
 - (b) *the assessment manager within 10 business days after receiving the development application.*
- (4) *The registrar must, within 10 business days after the proceedings start, give notice of the proceedings to the respondent as a party to the proceedings.*
- (5) *In this section—*

respondent means—

- (a) *if the applicant started the proceedings—the assessment manager; or*
- (b) *if the assessment manager started the proceedings—the applicant.*

241 Application for declaration about change to development approval

- (1) *This section applies to a change application for a development approval if—*
 - (a) *the approval is for a material change of use of premises that involves the use of a classified building; and*
 - (b) *the responsible entity for the change application is not the P&E Court.*
- (2) *The applicant, or responsible entity, for the change application may start proceedings for a*

declaration about whether the proposed change to the approval is a minor change.

(3) The registrar must, within 10 business days after the proceedings start, give notice of the proceedings to the respondent as a party to the proceedings.

(4) In this section—

respondent means—

(a) if the applicant started the proceedings—the responsible entity; or

(b) if the responsible entity started the proceedings—the applicant.

Division 3 Tribunal proceedings for appeals and declarations

242 Action when proceedings start

If a document starting tribunal proceedings is filed with the registrar within the period required under this Act, and is accompanied by the required fee, the chief executive must—

(a) establish a tribunal for the proceedings; and

(b) appoint 1 of the referees for the tribunal as the tribunal's chairperson, in the way required under a regulation; and

(c) give notice of the establishment of the tribunal to each party to the proceedings.

243 Chief executive excusing noncompliance

(1) This section applies if—

(a) the registrar receives a document purporting to start tribunal proceedings, accompanied by the required fee; and

(b) the document does not comply with any requirement under this Act for validly starting the proceedings.

(2) The chief executive must consider the document and decide whether or not it is reasonable in the circumstances to excuse the noncompliance (because it would not cause substantial injustice in the proceedings, for example).

(3) If the chief executive decides not to excuse the noncompliance, the chief executive must give a notice stating that the document is of no effect,

because of the noncompliance, to the person who filed the document.

(4) The chief executive must give the notice within 10 business days after the document is given to the chief executive.

(5) If the chief executive does excuse the noncompliance, the chief executive may act under section 242 as if the noncompliance had not happened.

244 Ending tribunal proceedings or establishing new tribunal

(1) The chief executive may decide not to establish a tribunal when a document starting tribunal proceedings is filed, if the chief executive considers it is not reasonably practicable to establish a tribunal.

Examples of when it is not reasonably practicable to establish a tribunal—

• there are no qualified referees or insufficient qualified referees because of a conflict of interest

• the referees who are available will not be able to decide the proceedings in a timely way

(2) If the chief executive considers a tribunal established for tribunal proceedings—

(a) does not have the expertise to hear or decide the proceedings; or

(b) is not able to make a decision for proceedings (because of a tribunal member's conflict of interest, for example); the chief executive may decide to suspend the proceedings and establish another tribunal, complying with section 242(c), to hear or re-hear the proceedings.

(3) However, the chief executive may instead decide to end the proceedings if the chief executive considers it is not reasonably practicable to establish another tribunal to hear or re-hear the proceedings.

(4) If the chief executive makes a decision under subsection (1) or (3), the chief executive must give a decision notice about the decision to the parties to the proceedings.

(5) Any period for starting proceedings in the P&E Court, for the matter that is the subject of the tribunal proceedings, starts again when the chief

executive gives the decision notice to the party who started the proceedings.

- (6) The decision notice must state the effect of subsection (5).

245 Refunding fees

The chief executive may, but need not, refund all or part of the fee paid to start proceedings if the chief executive decides under section 244—

- (a) not to establish a tribunal; or
- (b) to end the proceedings.

246 Further material for tribunal proceedings

- (1) The registrar may, at any time, ask a person to give the registrar any information that the registrar reasonably requires for the proceedings.

Examples of information that the registrar may require—

- material about the proceedings (plans, for example)
- information to help the chief executive decide whether to excuse noncompliance under section 243
- for a deemed refusal—a statement of the reasons why the entity responsible for deciding the application had not decided the application during the period for deciding the application.

- (2) The person must give the information to the registrar within 10 business days after the registrar asks for the information.

247 Representation of Minister if State interest involved

If, before tribunal proceedings are decided, the Minister decides the proceedings involve a State interest, the Minister may be represented in the proceedings.

248 Representation of parties at hearing

A party to tribunal proceedings may appear—

- (a) in person; or
- (b) by an agent who is not a lawyer.

249 Conduct of tribunal proceedings

- (1) Subject to section 237, the chairperson of a tribunal must decide how tribunal proceedings are to be conducted.

- (2) The tribunal may decide the proceedings on submissions if the parties agree.

- (3) If the proceedings are to be decided on submissions, the tribunal must give all parties a notice asking for the submissions to be made to the tribunal within a stated reasonable period.

- (4) Otherwise, the tribunal must give notice of the time and place of the hearing to all parties.

- (5) The tribunal may decide the proceedings without a party's submission (written or oral) if—

(a) for proceedings to be decided on submissions—the party's submission is not received within the time stated in the notice given under subsection (3); or

(b) for proceedings to be decided by hearing—the person, or the person's agent, does not appear at the hearing.

- (6) When hearing proceedings, the tribunal—

(a) need not proceed in a formal way; and

(b) is not bound by the rules of evidence; and

(c) may inform itself in the way it considers appropriate; and

(d) may seek the views of any person; and

(e) must ensure all persons appearing before the tribunal have a reasonable opportunity to be heard; and

(f) may prohibit or regulate questioning in the hearing.

- (7) If, because of the time available for the proceedings, a person does not have an opportunity to be heard, or fully heard, the person may make a submission to the tribunal.

250 Tribunal directions or orders

A tribunal may, at any time during tribunal proceedings, make any direction or order that the tribunal considers appropriate.

Examples of directions—

- a direction to an applicant about how to make their development application comply with this Act
- a direction to an assessment manager to assess a development application, even though the referral agency's response to the assessment manager was to refuse the application

251 Matters tribunal may consider

- (1) This section applies to tribunal proceedings about—
 - (a) a development application or change application; or
 - (b) an application or request (however called) under the Building Act or the Plumbing and Drainage Act.
- (2) The tribunal must decide the proceedings based on the laws in effect when—
 - (a) the application or request was properly made; or
 - (b) if the application or request was not required to be properly made—the application or request was made.
- (3) However, the tribunal may give the weight that the tribunal considers appropriate, in the circumstances, to any new laws.

252 Deciding no jurisdiction for tribunal proceedings

- (1) A tribunal may decide that the tribunal has no jurisdiction for tribunal proceedings, at any time before the proceedings are decided—
 - (a) on the tribunal's initiative; or
 - (b) on the application of a party.
- (2) If the tribunal decides that the tribunal has no jurisdiction, the tribunal must give a decision notice about the decision to all parties to the proceedings.
- (3) Any period for starting proceedings in the P&E Court, for the matter that is the subject of the tribunal proceedings, starts again when the tribunal gives the decision notice to the party who started the proceedings.

- (4) The decision notice must state the effect of subsection (3).
- (5) If the tribunal decides to end the proceedings, the fee paid to start the proceedings is not refundable.

253 Conduct of appeals

- (1) This section applies to an appeal to a tribunal.
- (2) Generally, the appellant must establish the appeal should be upheld.
- (3) However, for an appeal by the recipient of an enforcement notice, the enforcement authority that gave the notice must establish the appeal should be dismissed.
- (4) The tribunal must hear and decide the appeal by way of a reconsideration of the evidence that was before the person who made the decision appealed against.
- (5) However, the tribunal may, but need not, consider—
 - (a) other evidence presented by a party to the appeal with leave of the tribunal; or
 - (b) any information provided under section 246.

254 Deciding appeals to tribunal

- (1) This section applies to an appeal to a tribunal against a decision.
- (2) The tribunal must decide the appeal by—
 - (a) confirming the decision; or
 - (b) changing the decision; or
 - (c) replacing the decision with another decision; or
 - (d) setting the decision aside, and ordering the person who made the decision to remake the decision by a stated time; or
 - (e) for a deemed refusal of an application—
 - (i) ordering the entity responsible for deciding the application to decide the application by a stated time and, if the entity does not comply with the order, deciding the application; or
 - (ii) deciding the application.

(3) However, the tribunal must not make a change, other than a minor change, to a development application.

(4) The tribunal's decision takes the place of the decision appealed against.

(5) The tribunal's decision starts to have effect—

(a) if a party does not appeal the decision—at the end of the appeal period for the decision; or

(b) if a party appeals against the decision to the P&E Court—subject to the decision of the court, when the appeal ends.

255 Notice of tribunal's decision

A tribunal must give a decision notice about the tribunal's decision for tribunal proceedings, other than for any directions or interim orders given by the tribunal, to all parties to proceedings.

256 No costs orders

A tribunal must not make any order as to costs.

257 Recipient's notice of compliance with direction or order

If a tribunal directs or orders a party to do something, the party must notify the registrar when the thing is done.

258 Tribunal may extend period to take action

(1) This section applies if, under this chapter, an action for tribunal proceedings must be taken within a stated period or before a stated time, even if the period has ended or the time has passed.

(2) The tribunal may allow a longer period or a different time to take the action if the tribunal considers there are sufficient grounds for the extension.

259 Publication of tribunal decisions

The registrar must publish tribunal decisions under the arrangements, and in the way, that the chief executive decides.

Schedule 1 Appeals

section 229

Appeal rights and parties to appeals

(1) Table 1 states the matters that may be appealed to—

(a) the P&E court; or

(b) a tribunal.

(2) However, table 1 applies to a tribunal only if the matter involves—

(a) the refusal, or deemed refusal of a development application, for—

(i) a material change of use for a classified building; or

(ii) operational work associated with building work, a retaining wall, or a tennis court; or

(b) a provision of a development approval for—

(i) a material change of use for a classified building; or

(ii) operational work associated with building work, a retaining wall, or a tennis court; or

(c) if a development permit was applied for—the decision to give a preliminary approval for—

(i) a material change of use for a classified building; or

(ii) operational work associated with building work, a retaining wall, or a tennis court; or

(d) a development condition if—

(i) the development approval is only for a material change of use that involves the use of a building classified under the Building Code as a class 2 building; and

(ii) the building is, or is proposed to be, not more than 3 storeys; and

(iii) the proposed development is for not more than 60 sole-occupancy units; or

(e) a decision for, or a deemed refusal of, an extension application for a development approval that is only for a material change of use of a classified building; or

(f) a decision for, or a deemed refusal of, a change

application for a development approval that is only for a material change of use of a classified building; or

(g) a matter under this Act, to the extent the matter relates to the Building Act, other than a matter under that Act that may or must be decided by the Queensland Building and Construction Commission; or

(h) a decision to give an enforcement notice—

(i) in relation to a matter under paragraphs (a) to (g); or

(ii) under the Plumbing and Drainage Act; or

(i) an infrastructure charges notice; or

(j) the refusal, or deemed refusal, of a conversion application; or

(l) a matter prescribed by regulation.

(3) Also, table 1 does not apply to a tribunal if the matter involves—

(a) for a matter in subsection (2)(a) to (d)—

(i) a development approval for which the development application required impact assessment; and

(ii) a development approval in relation to which the assessment manager received a properly made submission for the development application; or

(b) a provision of a development approval about the identification or inclusion, under a variation approval, of a matter for the development.

(4) Table 2 states the matters that may be appealed only to the P&E Court.

(5) Table 3 states the matters that may be appealed only to the tribunal.

(6) In each table—

(a) column 1 states the appellant in the appeal; and

(b) column 2 states the respondent in the appeal; and

(c) column 3 states the co-respondent (if any) in the appeal; and

(d) column 4 states the co-respondents by election (if any) in the appeal.

(7) If the chief executive receives a notice of appeal under section 230(3)(f), the chief executive may elect to be a co-respondent in the appeal.

(8) In this section—

storey see the Building Code, part A1.1.

Table 1

Appeals to the P&E Court and, for certain matters, to a tribunal

1. Development applications

For a development application other than a development application called in by the

Minister, an appeal may be made against—

(a) the refusal of all or part of the development application; or

(b) the deemed refusal of the development application; or

(c) a provision of the development approval; or

(d) if a development permit was applied for—the decision to give a preliminary approval.

**EXTRACT FROM THE *PLANNING ACT 2016*
RELATING TO LAPSE DATES**

***Division 4 Lapsing of and extending
development approvals***

85 Lapsing of approval at end of current period

*(1) A part of a development approval lapses at the end of the following period (the **currency period**)—*

(a) for any part of the development approval relating to a material change of use—if the first change of use does not happen within—

(i) the period stated for that part of the approval; or

(ii) if no period is stated—6 years after the approval starts to have effect;

(b) for any part of the development approval relating to reconfiguring a lot—if a plan for the reconfiguration that, under the Land Title Act, is required to be given to a local government for approval is not given to the local government within—

(i) the period stated for that part of the approval; or

(ii) if no period is stated—4 years after the approval starts to have effect;

(c) for any other part of the development approval if the development does not substantially start within—

(i) the period stated for that part of the approval; or

(ii) if no period is stated—2 years after the approval starts to take effect.

(2) If part of a development approval lapses, any monetary security given for that part of the approval must be released.