

File: 21/36W
Date: 13 October 2021

Wagners Quarries Pty Ltd
C/- Precinct Urban Planning
PO Box 3038
TOOWOOMBA QLD 4350

Attention: Jess Garratt

Dear Ms Garratt

**Decision Notice – approval (with conditions)
Material Change of Use**

Lot 14 on SP127017 (including Easement F on SP129307), Kildonan Road, Kurumbul

We wish to advise that on 12 October 2021 a decision was made to approve the material change of use development application for “*Industry activities*” – “*Medium impact industry*” (Concrete batching plant & concrete products manufacturing) at Lot 14 on SP127017 (including Easement F on SP129307), Kildonan Road, Kurumbul. In accordance with the *Planning Act 2016*, please find attached Council’s Decision Notice for the application.

Please read the conditions carefully as these include actions which must be undertaken **prior to the commencement of the use** as well as requirements for the ongoing operation of the use.

All conditions are required to be either complied with or bonded prior to the commencement of the use. Please note **Condition 36**, which requires a letter to be submitted to Council prior to commencement of the use, outlining and demonstrating compliance with each condition.

The applicant is required to **notify Council in writing of the date of the commencement** of the use, within fourteen (14) business days of commencement.

If you require any further information, please contact Council’s Manager of Planning Services, Mrs Ronnie McMahon, on (07) 4671 7400 or rmcmahon@grc.qld.gov.au, who will be pleased to assist.

Yours faithfully



Ronnie McMahon
Manager of Planning Services
Goondiwindi Regional Council

Decision Notice approval

Planning Act 2016 section 63

Council File Reference: 21/36W
Council Contact: Mrs Ronnie McMahon: LMM
Council Contact Phone: (07) 4671 7400

13 October 2021

Applicant Details: Wagners Quarries Pty Ltd
C/- Precinct Urban Planning
PO Box 3038
TOOWOOMBA QLD 4350

Attention: Jess Garratt

The development application described below was properly made to Goondiwindi Regional Council on 21 July 2021.

Applicant details

Applicant name: Wagners Quarries Pty Ltd
C/- Precinct Urban Planning

Applicant contact details: Jess Garratt
PO Box 3038, Toowoomba, QLD 4350
jess@precinctplan.com.au
(07) 4632 2535
0413 276 552

Application details

Application number: 21/36W

Approval sought: Development Permit – Material Change of Use

Details of proposed development: *“Industry activities” – “Medium impact industry”* (Concrete batching plant & concrete products manufacturing)

Location details

Street address: Kildonan Road, Kurumbul

Real property description: Lot 14 on SP127017 (including Easement F on SP129307)

Decision

Date of decision: 12 October 2021

Decision details: Approved in full with conditions. These conditions are set out in Attachment 1 and are clearly identified to indicate whether the assessment manager or a concurrence agency imposed them.

Details of the approval

The application is not taken to be approved (a deemed approval) under section 64(5) of the *Planning Act 2016*.

The following approvals are given:

	Planning Regulation 2017 reference	Development Permit	Preliminary Approval
Development assessable under the planning scheme, superseded planning scheme, a temporary local planning instrument, a master plan or a preliminary approval which includes a variation approval - building work assessable under the planning scheme - plumbing or drainage work - material change of use - reconfiguring a lot - operational work	N/A	<input type="checkbox"/> <input type="checkbox"/> <input checked="" type="checkbox"/> <input type="checkbox"/> <input type="checkbox"/>	<input type="checkbox"/> <input type="checkbox"/> <input type="checkbox"/> <input type="checkbox"/>
Carrying out building work (assessable under the <i>Building Act 1975</i>)	Schedule 9, part 1	<input type="checkbox"/>	<input type="checkbox"/>
Development on airport land if the land use plan for the airport land states the development is assessable development - building work - plumbing or drainage work - material change of use (consistent with the land use plan) - reconfiguring a lot - operational work	Schedule 10, part 1, division 1	<input type="checkbox"/> <input type="checkbox"/> <input type="checkbox"/> <input type="checkbox"/> <input type="checkbox"/>	<input type="checkbox"/> <input type="checkbox"/> <input type="checkbox"/> <input type="checkbox"/> <input type="checkbox"/>
Making a material change of use on airport land that is inconsistent with the land use plan for the airport land	Schedule 10, part 1, division 1	<input type="checkbox"/>	<input type="checkbox"/>
Making a material change of use for a brothel	Schedule 10, part 2, division 2	<input type="checkbox"/>	<input type="checkbox"/>
Carrying out operational work for the clearing of native vegetation	Schedule 10, part 3, division 2	<input type="checkbox"/>	<input type="checkbox"/>
Making a material change of use on contaminated land	Schedule 10, part 4, division 1	<input type="checkbox"/>	<input type="checkbox"/>
Making a material change of use of premises for an environmentally relevant activity	Schedule 10, part 5, division 2	<input type="checkbox"/>	<input type="checkbox"/>
Making a material change of use of premises for aquaculture	Schedule 10, part 6, division 1, subdivision 1	<input type="checkbox"/>	<input type="checkbox"/>
Carrying out operational work that is completely or partly in a declared fish habitat area	Schedule 10, part 6, division 2, subdivision 1	<input type="checkbox"/>	<input type="checkbox"/>

	Planning Regulation 2017 reference	Development Permit	Preliminary Approval
Carrying out operational work that is the removal, destruction or damage of a marine plant	Schedule 10, part 6, division 3, subdivision 1	<input type="checkbox"/>	<input type="checkbox"/>
Carrying out operational work that is constructing or raising waterway barrier works	Schedule 10, part 6, division 4, subdivision 1	<input type="checkbox"/>	<input type="checkbox"/>
Making a material change of use for a hazardous chemical facility	Schedule 10, part 7, division 1	<input type="checkbox"/>	<input type="checkbox"/>
Development on a local heritage place (other than a Queensland heritage place) - building work assessable under the <i>Building Act 1975</i> - building work assessable under the planning scheme - plumbing or drainage work - material change of use - reconfiguring a lot - operational work	Schedule 10, part 8, division 1, subdivision 1	<input type="checkbox"/> <input type="checkbox"/> <input type="checkbox"/> <input type="checkbox"/> <input type="checkbox"/> <input type="checkbox"/>	<input type="checkbox"/> <input type="checkbox"/> <input type="checkbox"/> <input type="checkbox"/> <input type="checkbox"/> <input type="checkbox"/>
Development on or adjoining a Queensland heritage place - building work assessable under the <i>Building Act 1975</i> - building work assessable under the planning scheme - plumbing or drainage work - material change of use - reconfiguring a lot - operational work	Schedule 10, part 8, division 2, subdivision 1	<input type="checkbox"/> <input type="checkbox"/> <input type="checkbox"/> <input type="checkbox"/> <input type="checkbox"/> <input type="checkbox"/>	<input type="checkbox"/> <input type="checkbox"/> <input type="checkbox"/> <input type="checkbox"/> <input type="checkbox"/> <input type="checkbox"/>
Development interfering with koala habitat in koala habitat areas outside koala priority areas	Schedule 10, part 10, division 3, subdivision 1	<input type="checkbox"/>	<input type="checkbox"/>
Development interfering with koala habitat in koala habitat areas for extractive industries in key resource areas	Schedule 10, part 10, division 4, subdivision 1	<input type="checkbox"/>	<input type="checkbox"/>
Carrying out operational work for reconfiguring a lot, if the reconfiguration is also assessable development	Schedule 10, part 12, division 1	<input type="checkbox"/>	<input type="checkbox"/>
Development in a priority port's master planned area that the port overlay for the master planned area states is assessable development - building work - plumbing or drainage work - material change of use - reconfiguring a lot - operational work	Schedule 10, part 13, division 4, subdivision 1	<input type="checkbox"/> <input type="checkbox"/> <input type="checkbox"/> <input type="checkbox"/> <input type="checkbox"/>	<input type="checkbox"/> <input type="checkbox"/> <input type="checkbox"/> <input type="checkbox"/> <input type="checkbox"/>

	Planning Regulation 2017 reference	Development Permit	Preliminary Approval
Development on strategic port land if the land use plan for the strategic port land states the development is assessable development - building work - plumbing or drainage work - material change of use (consistent with the land use plan) - reconfiguring a lot - operational work	Schedule 10, part 13, division 5, subdivision 1	<input type="checkbox"/> <input type="checkbox"/> <input type="checkbox"/> <input type="checkbox"/> <input type="checkbox"/>	<input type="checkbox"/> <input type="checkbox"/> <input type="checkbox"/> <input type="checkbox"/> <input type="checkbox"/>
Making a material change of use on strategic port land that is inconsistent with the land use plan	Schedule 10, part 13, division 5, subdivision 1	<input type="checkbox"/>	<input type="checkbox"/>
Reconfiguring a lot under the <i>Land Title Act 1994</i>	Schedule 10, part 14, division 1	<input type="checkbox"/>	<input type="checkbox"/>
Making a material change of use of premises for a tourist activity or sport and recreation activity in the SEQ regional landscape and rural production area or the SEQ rural living area	Schedule 10, part 16, division 2, subdivision 1	<input type="checkbox"/>	<input type="checkbox"/>
Making a material change of use of premises for a residential care facility in the SEQ regional landscape and rural production area or the SEQ rural living area	Schedule 10, part 16, division 3, subdivision 2	<input type="checkbox"/>	<input type="checkbox"/>
Making a material change of use of premises for a community activity, other than a residential care facility, in the SEQ regional landscape and rural production area or the SEQ rural living area	Schedule 10, part 16, division 3, subdivision 2	<input type="checkbox"/>	<input type="checkbox"/>
Making a material change of use of premises for indoor recreation in the SEQ regional landscape and rural production area or the SEQ rural living area	Schedule 10, part 16, division 4, subdivision 1	<input type="checkbox"/>	<input type="checkbox"/>
Making a material change of use of premises for a biotechnology industry in the SEQ regional landscape and rural production area or the SEQ rural living area	Schedule 10, part 16, division 6, subdivision 2	<input type="checkbox"/>	<input type="checkbox"/>
Making a material change of use of premises for a service station in the SEQ regional landscape and rural production area or the SEQ rural living area	Schedule 10, part 16, division 6, subdivision 2	<input type="checkbox"/>	<input type="checkbox"/>
Making a material change of use of premises for an urban activity other than a biotechnology industry or service station in the SEQ regional landscape and rural production area or the SEQ rural living area	Schedule 10, part 16, division 6, subdivision 2	<input type="checkbox"/>	<input type="checkbox"/>

	Planning Regulation 2017 reference	Development Permit	Preliminary Approval
Making a material change of use of premises for two or more of the following: (i) a community activity (ii) indoor recreation (iii) a sport and recreation activity (iv) a tourist activity (v) an urban activity, in the SEQ regional landscape and rural production area or the SEQ rural living area	Schedule 10, part 16, division 7, subdivision 1	<input type="checkbox"/> <input type="checkbox"/> <input type="checkbox"/> <input type="checkbox"/> <input type="checkbox"/>	<input type="checkbox"/> <input type="checkbox"/> <input type="checkbox"/> <input type="checkbox"/> <input type="checkbox"/>
Carrying out operational work that is tidal works or work carried out completely or partly in a coastal management district	Schedule 10, part 17, division 1	<input type="checkbox"/>	<input type="checkbox"/>
Carrying out operational work that involves taking, or interfering with, water	Schedule 10, part 19, division 1, subdivision 1	<input type="checkbox"/>	<input type="checkbox"/>
Development for removing quarry material from a watercourse or lake - building work assessable under the <i>Building Act 1975</i> - building work assessable under the planning scheme - plumbing or drainage work - material change of use - reconfiguring a lot - operational work	Schedule 10, part 19, division 2, subdivision 1	<input type="checkbox"/> <input type="checkbox"/> <input type="checkbox"/> <input type="checkbox"/> <input type="checkbox"/> <input type="checkbox"/>	<input type="checkbox"/> <input type="checkbox"/> <input type="checkbox"/> <input type="checkbox"/> <input type="checkbox"/> <input type="checkbox"/>
Carrying out operational work that is the construction of a dam or relates to a dam.	Schedule 10, part 19, division 3, subdivision 1	<input type="checkbox"/>	<input type="checkbox"/>
Carrying out operational work for construction of a new category 2 or 3 levee or for modification of an existing category 2 or 3 levee	Schedule 10, part 19, division 4, subdivision 1	<input type="checkbox"/>	<input type="checkbox"/>
Carrying out operational work that is high impact earthworks in a wetland protection area	Schedule 10, part 20, division 2	<input type="checkbox"/>	<input type="checkbox"/>
Making a material change of use of premises for a wind farm	Schedule 10, part 21, division 1	<input type="checkbox"/>	<input type="checkbox"/>

Conditions

This approval is subject to the conditions in Attachment 1.

Further development permits

Please be advised that the following development permits are required to be obtained before the development can be carried out:

1. Approval for building works under the *Building Act 1975*.

Properly made submissions

There were no properly made submissions for this application.

Referral agencies for the application

There were no referral agencies for this application.

Approved plans and specifications

Copies of the following plans are enclosed.

Drawing/report title	Prepared by	Date	Reference no.	Version/issue
Aspect of development: [material change of use]				
Site Setout Plan	Wagners Concrete Quarries Transport	20.07.21	W1036-001	Rev B
Proposed Batch Plant Layout	Wagners Concrete Quarries Transport	20.07.21	W1036-002	Rev B
Mobile Concrete Batching Plant – General Arrangement	Sunstate Consulting & Engineering	12/08/2003	M050-001	Rev J
Floor Plan (MQB)	Ausco Modular	FEB 19	0240100252-L02	Rev F
Elevations (MQB)	Ausco Modular	FEB 19	0240100252-L02	Rev F
Elevations MESA EXT/PLY INT	Ausco Modular	APR 08	MP1260	Rev A
Floor Plan (MSA/MQB/MQT/MWP)	Ausco Modular	14/06/2018	MP6030-B	Rev A
Elevations (MSA/MQB/MQT/MWP)	Ausco Modular	14/06/2018	MP6030-B	Rev A

Currency period for the approval

This development approval will lapse at the end of the period set out in section 85 of *Planning Act 2016*

- [For material change of use] This approval lapses if the first change of use does not happen within **six (6) years**.

Rights of appeal

The rights of an applicant to appeal to a tribunal or the Planning and Environment Court against a decision about a development application are set out in chapter 6, part 1 of the *Planning Act 2016*. For certain applications, there may also be a right to make an application for a declaration by a tribunal (see chapter 6, part 2 of the *Planning Act 2016*).

Appeal by an applicant

An applicant for a development application may appeal to the Planning and Environment Court against the following:

- the refusal of all or part of the development application
- a provision of the development approval

- the decision to give a preliminary approval when a development permit was applied for
- a deemed refusal of the development application.

An applicant may also have a right to appeal to the Development tribunal. For more information, see schedule 1 of the *Planning Act 2016*.

Appeal by an eligible submitter

An eligible submitter for a development application may appeal to the Planning and Environment Court against the decision to approve the application, to the extent the decision relates to:

- any part of the development application that required impact assessment
- a variation request.

The timeframes for starting an appeal in the Planning and Environment Court are set out in section 229 of the *Planning Act 2016*.

Attachment 5 is an extract from the *Planning Act 2016* that sets out the applicant's appeal rights and the appeal rights of a submitter.

To stay informed about any appeal proceedings which may relate to this decision visit: <https://planning.dsdmip.qld.gov.au/planning/our-planning-system/dispute-resolution/pe-court-database>.

Attachment 4 is a Notice about decision - Statement of reasons, in accordance with section 63 (5) of the *Planning Act 2016*.

If you wish to discuss this matter further, please contact Council's Manager of Planning Services, Mrs Ronnie McMahon, on 07 4671 7400.

Yours Sincerely



Ronnie McMahon
 Manager of Planning Services
 Goondiwindi Regional Council

- enc Attachment 1—Assessment manager conditions
 Attachment 2—Approved Plans
 Attachment 3—Infrastructure Charges Notice
 Attachment 4—Notice about decision – Statement of reasons
 Attachment 5—*Planning Act 2016* Extracts



ATTACHMENTS

Attachment 1 – Assessment Manager’s Conditions

Attachment 2 – Approved Plans

Attachment 3 – Infrastructure Charges Notice

Attachment 4 – Notice about decision - Statement of reasons

Attachment 5 – *Planning Act 2016* Extracts

Planning Act 2016 appeal provisions

Planning Act 2016 lapse dates



Attachment 1 – Assessment Manager’s Conditions



Assessment Manager's Conditions

Approved Use:	"Industry activities" <ul style="list-style-type: none"> "Medium impact industry" (Concrete batching plant & concrete products manufacturing)
Development:	Material Change of Use – Development Permit
Applicant:	Wagners Quarries Pty Ltd C/- Precinct Urban Planning
Address:	Kildonan Road, Kurumbul
Real Property Description:	Lot 14 on SP127017 (including Easement F on SP129307)
Council File Reference:	21/36W

GENERAL CONDITIONS																												
1.	Approval is granted for the purpose of a Material Change of Use for: <ul style="list-style-type: none"> "Industry activities" – "Medium impact industry" (Concrete batching plant & concrete products manufacturing) as defined in the <i>Goondiwindi Region Planning Scheme 2018 (Version 2)</i>. 																											
2.	All conditions must be complied with or bonded prior to the commencement of the use, unless specified in an individual condition.																											
3.	Except where changed by conditions of this approval, the development shall be in accordance with supporting information supplied by the applicant with the development application including the following plans: <table border="1" data-bbox="347 1339 1528 1832"> <thead> <tr> <th>Drawing Number</th> <th>Title</th> <th>Date</th> </tr> </thead> <tbody> <tr> <td>W1036 – 001, Rev B</td> <td>Site Setout Plan</td> <td>20.07.21</td> </tr> <tr> <td>W1036 – 002, Rev B</td> <td>Proposed Batch Plant Layout</td> <td>20.07.21</td> </tr> <tr> <td>M050-001, Rev J</td> <td>Mobile Concrete Batching Plant – General Arrangement</td> <td>12/08/2003</td> </tr> <tr> <td>0240100252-L02, Rev F</td> <td>Floor Plan (MQB)</td> <td>FEB 19</td> </tr> <tr> <td>0240100252-L02, Rev F</td> <td>Elevations (MQB)</td> <td>FEB 19</td> </tr> <tr> <td>MP1260, Rev A</td> <td>Elevations MESA EXT/PLY INT</td> <td>APR 08</td> </tr> <tr> <td>MP6030-B, Rev A</td> <td>Floor Plan (MSA/MQB/MQT/MWP)</td> <td>14/06/2018</td> </tr> <tr> <td>MP6030-B, Rev A</td> <td>Elevations (MSA/MQB/MQT/MWP)</td> <td>14/06/2018</td> </tr> </tbody> </table> <p>Please note these plans are not approved Building Plans.</p>	Drawing Number	Title	Date	W1036 – 001, Rev B	Site Setout Plan	20.07.21	W1036 – 002, Rev B	Proposed Batch Plant Layout	20.07.21	M050-001, Rev J	Mobile Concrete Batching Plant – General Arrangement	12/08/2003	0240100252-L02, Rev F	Floor Plan (MQB)	FEB 19	0240100252-L02, Rev F	Elevations (MQB)	FEB 19	MP1260, Rev A	Elevations MESA EXT/PLY INT	APR 08	MP6030-B, Rev A	Floor Plan (MSA/MQB/MQT/MWP)	14/06/2018	MP6030-B, Rev A	Elevations (MSA/MQB/MQT/MWP)	14/06/2018
Drawing Number	Title	Date																										
W1036 – 001, Rev B	Site Setout Plan	20.07.21																										
W1036 – 002, Rev B	Proposed Batch Plant Layout	20.07.21																										
M050-001, Rev J	Mobile Concrete Batching Plant – General Arrangement	12/08/2003																										
0240100252-L02, Rev F	Floor Plan (MQB)	FEB 19																										
0240100252-L02, Rev F	Elevations (MQB)	FEB 19																										
MP1260, Rev A	Elevations MESA EXT/PLY INT	APR 08																										
MP6030-B, Rev A	Floor Plan (MSA/MQB/MQT/MWP)	14/06/2018																										
MP6030-B, Rev A	Elevations (MSA/MQB/MQT/MWP)	14/06/2018																										

4.	<p>Complete and maintain the approved development as follows:</p> <ul style="list-style-type: none"> (i) Generally in accordance with development approval documents; and (ii) Strictly in accordance with those parts of the approved development which have been specified in detail by Council unless Council agrees in writing that those parts will be adequately complied with by amended specifications. <p>All development shall comply with any relevant provisions in the <i>Goondiwindi Region Planning Scheme 2018 (Version 2)</i>, Council's standard designs for applicable work and any relevant Australian Standard that applies to that type of work.</p> <p>The development approval documents are the material contained in the development application, approved plans and supporting documentation including any written and electronic correspondence between applicant, Council or any relevant Agencies during all stages of the development application assessment processes.</p>
5.	<p>The developer shall contact Council's Engineering Department to ensure the correct specifications are obtained for all civil works prior to commencement of any works onsite.</p>
6.	<p>It is the developer's responsibility to obtain all other statutory approvals required prior to commencement of any works on site and the commencement of the use.</p>
OPERATION OF THE USE	
7.	<p>Operating hours shall be generally in accordance with the supporting information supplied with the application.</p>
PUBLIC UTILITIES	
8.	<p>The development shall be connected to a suitable electricity and telecommunications supply system, at no cost to Council.</p>
ESSENTIAL SERVICES	
9.	<p>Prior to the commencement of the use, the development shall obtain a supply of water of a volume and quality appropriate for the approved use, including adequate supply for firefighting purposes, in accordance with relevant engineering standards to the satisfaction of Council.</p> <p>The site shall be connected to and maintain a potable water supply with a sufficient volume for domestic use.</p>

10.	Prior to the commencement of the use, the development shall be connected to an appropriately designed onsite effluent disposal system, in accordance with the <i>Queensland Plumbing and Wastewater Code</i> , to the satisfaction of and at no cost to Council. All sewer infrastructure (including any effluent disposal areas) shall be fully located within site boundaries, to the satisfaction of and at no cost to Council.
ROADS AND VEHICLES	
11.	<p>The existing site access, from the edge of the existing bitumen to the property boundary, shall be constructed to a BAR standard in accordance Schedule 6.2.1 – Standard Drawing in Schedule 6.2 – Planning Scheme Policy 1 – Land Development Standards of the <i>Goondiwindi Region Planning Scheme 208 (Version 2)</i>, to the satisfaction of and at no cost to Council.</p> <p>Crossovers shall be either constructed or bonded prior to the commencement of the use.</p> <p>The developer shall contact Council's Engineering Department to ensure the correct specifications are obtained for all civil works prior to commencement of any works onsite.</p> <p>A qualified Council Officer may inspect construction works at the request of the developer to ensure compliance with this condition.</p>
12.	<p>All areas where vehicles manoeuvre and park shall be constructed to a dust suppressant standard in accordance with Schedule 6.2 – Planning Scheme Policy 1 – Land Development Standards of the <i>Goondiwindi Region Planning Scheme 2018 (Version 2)</i>, to the satisfaction of and at no cost to Council.</p> <p>Parking and manoeuvring areas shall be either constructed or bonded prior to the commencement of the use.</p> <p>The developer shall contact Council's Engineering Department to ensure the correct specifications are obtained for all civil works prior to commencement of any works onsite.</p> <p>A qualified Council Officer may inspect construction works at the request of the developer to ensure compliance with this condition.</p>
13.	Vehicle manoeuvring areas shall be provided on-site so that all vehicles, including all heavy vehicles, can enter and leave the site in a forward direction.
14.	<p>Twelve (12) car parking spaces shall be supplied on-site in accordance with the approved Drawing No. W1032-002, Rev B, Proposed Batch Plant Layout.</p> <p>Car parking areas shall be either constructed or bonded prior to the commencement of the use.</p> <p>The developer shall contact Council's Engineering Department to ensure the correct specifications are obtained for all civil works prior to commencement of any works onsite.</p> <p>A qualified Council Officer may inspect construction works at the request of the developer to ensure compliance with this condition.</p>

STORMWATER	
15.	<p>Prior to the commencement of the use and at all times while the use continues, the site shall be adequately drained and all stormwater shall be disposed of to a legal point of discharge in accordance with Schedule 6.2 – Planning Scheme Policy 1 – Land Development Standards of the <i>Goondiwindi Region Planning Scheme 2018 (Version 2)</i>, to the satisfaction of and at no cost to Council.</p> <p>Any increase in volume, concentration or velocity of stormwater from the site shall be channelled to lawful points of discharge or to other storage or dispersal arrangements which all must be agreed to in writing by Council.</p> <p>There shall be no change in direction or increase in the volume, concentration or velocity in any overland flow from the site to any adjoining properties unless agreed in writing by Council and the owners of any adjoining properties affected by these changes.</p> <p>The stormwater system shall be designed to include appropriate pollution control devices or methods to ensure no contamination or silting of waterways.</p>
16.	<p>Stormwater shall not be allowed to pond on the site during the development process and after development has been completed unless the type and size of ponding has been agreed in writing by Council.</p> <p>No ponding, concentration or redirection of stormwater shall occur on adjoining properties unless specifically agreed to in writing by Council and the owners of any adjoining properties affected by these changes.</p>
EARTHWORKS AND EROSION CONTROL	
17.	<p>Any filling or excavation shall be undertaken in accordance with Schedule 6.2 – Planning Scheme Policy 1 – Land Development Standards of the <i>Goondiwindi Region Planning Scheme 2018 (Version 2)</i> or to other relevant engineering standards to the satisfaction of and at no cost to Council.</p> <p>Excavation or filling within 1.5 metres of any site boundary is battered or retained by a wall that does not exceed 1 metre in height.</p>
18.	<p>All works associated with the development must be carried out in a manner that minimises erosion and controls sediment. Best practice erosion and sediment control measures shall be in place at the location of all works prior to work commencing and remain until work is completed in accordance with Schedule 6.2 – Planning Scheme Policy 1 – Land Development Standards of the <i>Goondiwindi Region Planning Scheme 2018 (Version 2)</i> to the satisfaction of and at no cost to Council.</p> <p>Control procedures are to be established to ensure sediment from the site is not deposited off site. The developer shall ensure no increase in any silt loads or contaminants in overland flow from the site during the development process and after development has been completed.</p>

	ENVIRONMENT
19.	The development shall be designed and constructed to avoid significant adverse impacts on areas of environmental significance identified within the site.
20.	The design, layout and operation of the development shall minimise adverse impacts on matters of state environmental significance by providing and maintaining adequate buffers and setbacks to wetlands and watercourses.
	AVOIDING NUISANCE
21.	At all times while the use continues, the development shall be conducted in accordance with the provisions of the <i>Environmental Protection Act 1994</i> (the Act) and all relevant regulations and standards under that Act. All necessary licences under the Act shall be obtained and shall be maintained at all times while the use continues.
22.	At all times while the use continues it shall be operated in such a manner as to ensure that no nuisance shall arise to adjoining premises as a result of dust, noise, lighting, odour, vibration, rubbish, contaminants, stormwater discharge or siltation or any other potentially detrimental impact.
23.	At all times while the use continues, provision must be made on site for the collection of general refuse in covered waste containers with a capacity sufficient for the use. Waste receptacles shall be placed in a screened area. The site must maintain a general tidy appearance.
24.	The operator shall be responsible for mitigating any complaints arising from on-site operations.
25.	Construction works must occur so they do not cause unreasonable interference with the amenity of adjoining premises. The site must be kept on a clean and tidy state at all times during construction.
	DEVELOPER'S RESPONSIBILITIES
26.	It is the developer's responsibility to ensure that the development is resilient to flood events by ensuring design and built form appropriately responds to the potential risks of flooding.
27.	It is the developer's responsibility to ensure that the development directly, indirectly and cumulatively avoids any increase in water flow velocity or flood level, and does not increase the potential for flood damage either on-site or on other properties.

28.	It is the developer's responsibility to ensure that potential bushfire hazards are appropriately mitigated to reflect the hazard level of the site in regard to vegetation type and proximity, slope and aspect, bushfire history, on-site environmental values, ease of maintenance and any specific implications on the development shall be submitted to Council prior to the commencement of the use.
29.	The developer shall ensure that vehicular access is designed to mitigate against bushfire hazard by ensuring adequate access for fire fighting and other emergency vehicles, and adequate access for the evacuation of residents and emergency personnel in an emergency situation.
30.	Any alteration or damage to roads and/or public infrastructure that is attributable to the progress of works or vehicles associated with the development of the site shall be repaired to Council's satisfaction or the cost of repairs paid to Council.
31.	All contractors and subcontractors shall hold current, relevant and appropriate qualifications and insurances in place to carry out the works.
32.	All costs reasonably associated with the approved development, unless there is specific agreement by other parties to meet these costs, shall be met by the developer.
33.	At all times while the use continues, all requirements of the conditions of the development approval must be maintained.
COMMENCEMENT OF USE	
34.	<p>At its discretion, Council may accept bonds or other securities to ensure completion of specified development approval conditions or Council may accept cash payments for Council to undertake the necessary work to ensure completion of specified development approval conditions.</p> <p>It may be necessary for Council to use such bonds for the completion of outstanding works without a specific timeframe agreed.</p> <p>The decision to accept bonds or other securities to satisfy a condition will be that of Council, not the applicant.</p>
35.	<p>Council must be notified in writing of the date of the commencement of the use within 14 days of commencement.</p> <p>This approval will lapse if the use has not commenced within six (6) years of the date the development approval takes effect, in accordance with the provisions contained in section 85(i)(a) of the <i>Planning Act 2016</i>.</p> <p>Section 86 of the <i>Planning Act 2016</i> sets out how an extension to the period of approval can be requested.</p>

36.	A letter outlining and demonstrating that conditions have been, or will be, complied with shall be submitted to Council and approved by a relevant Officer of Council prior to commencement of the use at each relevant stage. Council Officers may require a physical inspection to confirm that all conditions have been satisfied to relevant standards.
PLEASE READ CAREFULLY - NOTES AND ADVICE	
<p><i>When approval takes effect</i></p> <p>This approval takes effect in accordance with section 85 of the <i>Planning Act 2016</i>.</p> <p><i>When approval lapses</i></p> <p>This approval will lapse if the use has not commenced within six (6) years of the date the development approval takes effect.</p> <p>Section 86 of the <i>Planning Act 2016</i> sets out how an extension to the period of approval can be requested.</p>	
<p>Infrastructure charges as outlined in the Infrastructure Charges Notice included in Attachment 3 shall be paid prior to the commencement of the use.</p>	
<p>It is the applicant's responsibility to obtain all statutory approvals prior to commencement of any works onsite.</p>	
<p>This approval in no way removes the duty of care responsibility of the applicant under the <i>Aboriginal Cultural Heritage Act 2003</i>. Pursuant to Section 23(1) of the <i>Aboriginal Cultural Heritage Act 2003</i>, a person who carries out an activity must take all reasonable and practicable measures to ensure the activity does not harm Aboriginal cultural heritage (the "cultural heritage duty of care").</p>	
<p>This approval in no way authorises the clearing of native vegetation protected under the <i>Vegetation Management Act 1999</i>.</p>	
<p>The approved development does not authorise any deviation from the applicable Australian Standards nor from the application of any laws, including laws covering workplace health and safety.</p>	



Attachment 2 – Approved Plans





REV	DESCRIPTION	DATE	DRWN
B	DIMENSIONS ADDED	20.07.21	JAZ
A	PRELIMINARY	16.03.21	JAZ

This drawing is the property of Wagners Investments and shall not be sold. Copyright is reserved under Copyright Law. This drawing is subject to immediate recall on demand. This drawing may not be copied or used in any manner except as agreed to by Wagner Investments. The drawings, ideas & inventions shown shall not be disclosed to other parties.


LOT 14
SP127017




TITLE
SITE SETOUT PROPOSAL

PROJECT
KILDONAN CONCRETE PLANT

STATUS: PRELIMINARY			
DESIGN	DATE	CHECKED	DATE
JAZ	16.03.21		
DRAWN	DATE	APPROVED	DATE
JAZ	16.03.21		
SCALE	SHEET	CERTIFIED	DATE
1:2500	A3		
PROJECT NUMBER	DRAWING NUMBER	REV	
WI036	001	B	

GOONDIWINDI REGIONAL COUNCIL
Approved Plan referred to in Council's Decision Notice
Council Reference: 21/36W
Dated: 13 October 2021
Signed: 
Print Name: Mrs Ronie McMillan
(Under Delegation) ASSESSMENT MANAGER

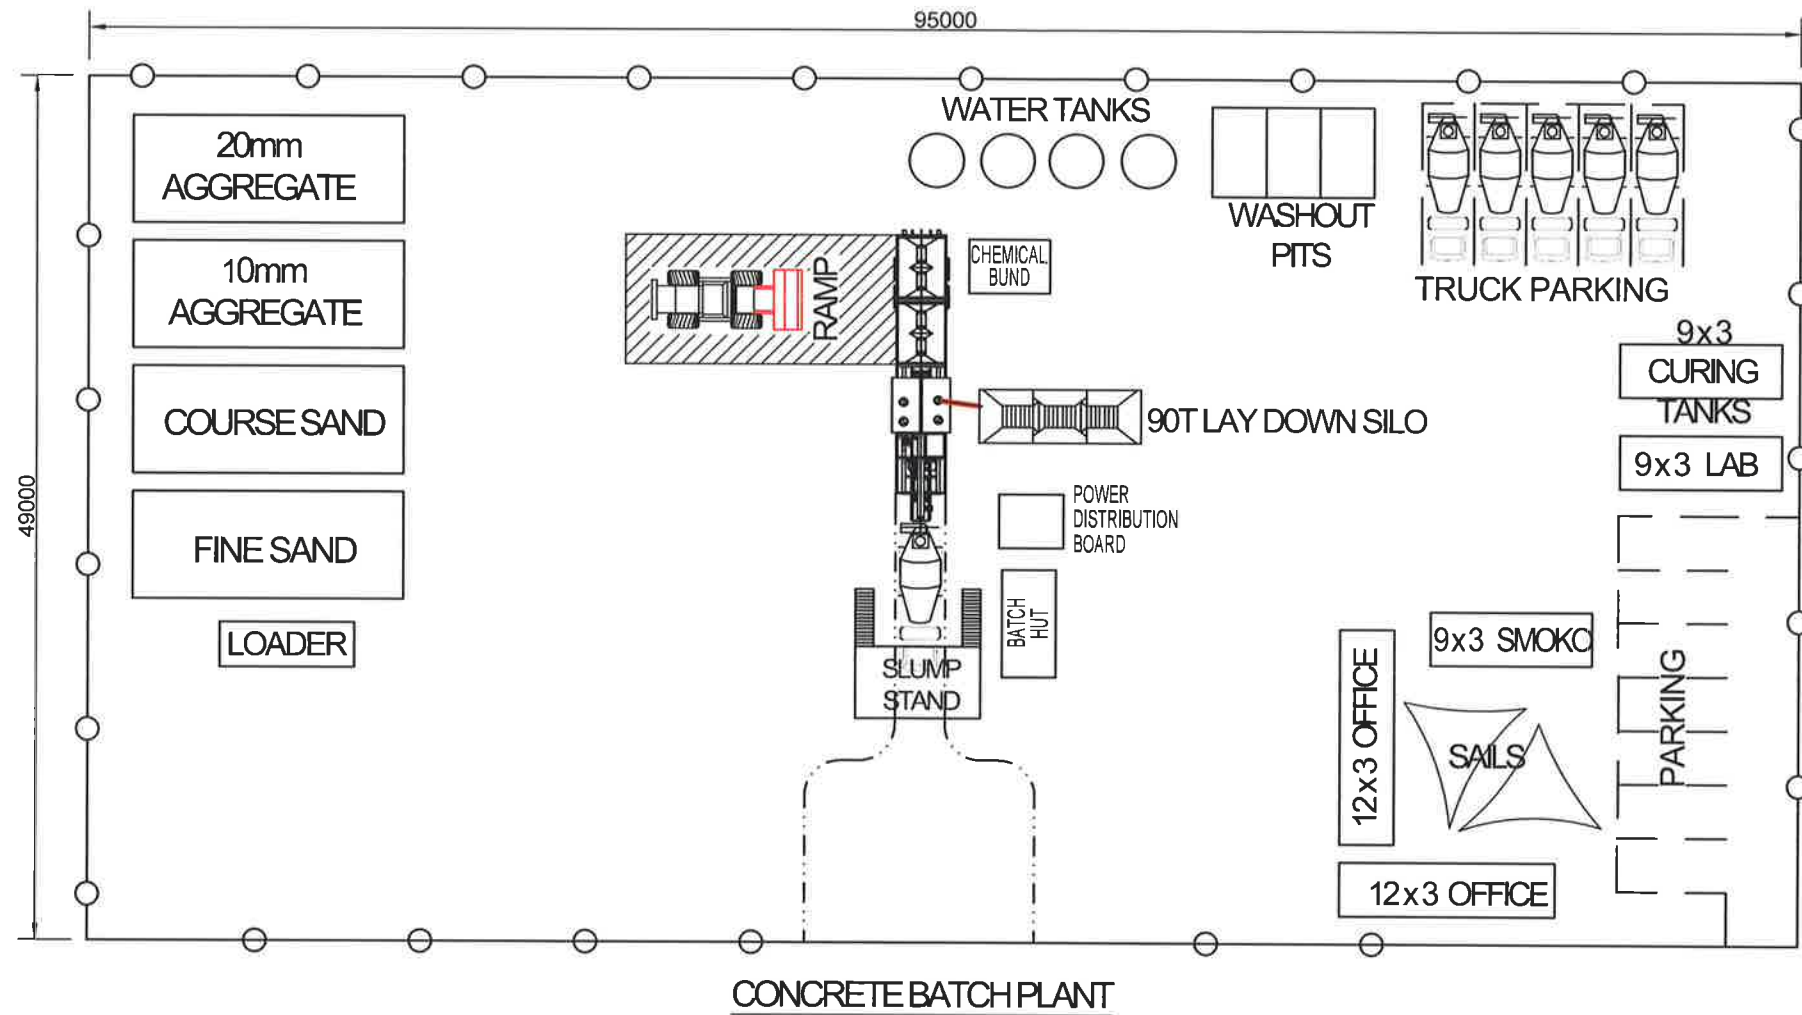

GOONDIWINDI REGIONAL COUNCIL
 Approved Plan referred to in Council's Decision Notice
 Council Reference: 21/30w
 Dated: 13 October 2021
 Signed: *R.M. McMahon*
 Print Name: Mrs. Romie McMahon
 (Under Delegation) ASSESSMENT MANAGER

REV	DESCRIPTION	DATE	DRWN
B	DIMENSIONS ADDED	20.07.21	JAZ
A	PRELIMINARY	16.03.21	JAZ



This drawing is the property of Wagners Investments and shall not be sold. Copyright is reserved under Copyright Law. This drawing is subject to immediate recall on demand. This drawing may not be copied or used in any manner except as agreed to by Wagner Investments. The drawings, ideas & inventions shown shall not be disclosed to other parties.



TITLE
**PROPOSED BATCH
 PLANT LAYOUT**
 PROJECT
 KILDONAN CONCRETE PLANT

STATUS: PRELIMINARY			
DESIGN	DATE	CHECKED	DATE
JAZ	16.03.21		
DRAWN	DATE	APPROVED	DATE
JAZ	16.03.21		
SCALE	SHEET	CERTIFIED	DATE
1:420	A3		
PROJECT NUMBER	DRAWING NUMBER	REV	
W1036	002	B	

GOONDIWINDI REGIONAL COUNCIL
 Approved Plan referred to in Council's Decision Notice
 Council Reference: 21/360
 Dated: 13 October 2021
 Signed: *R.M.M.*
 Print Name: Mrs. Ronnie McMahon
 (Under Delegation) ASSESSMENT MANAGER

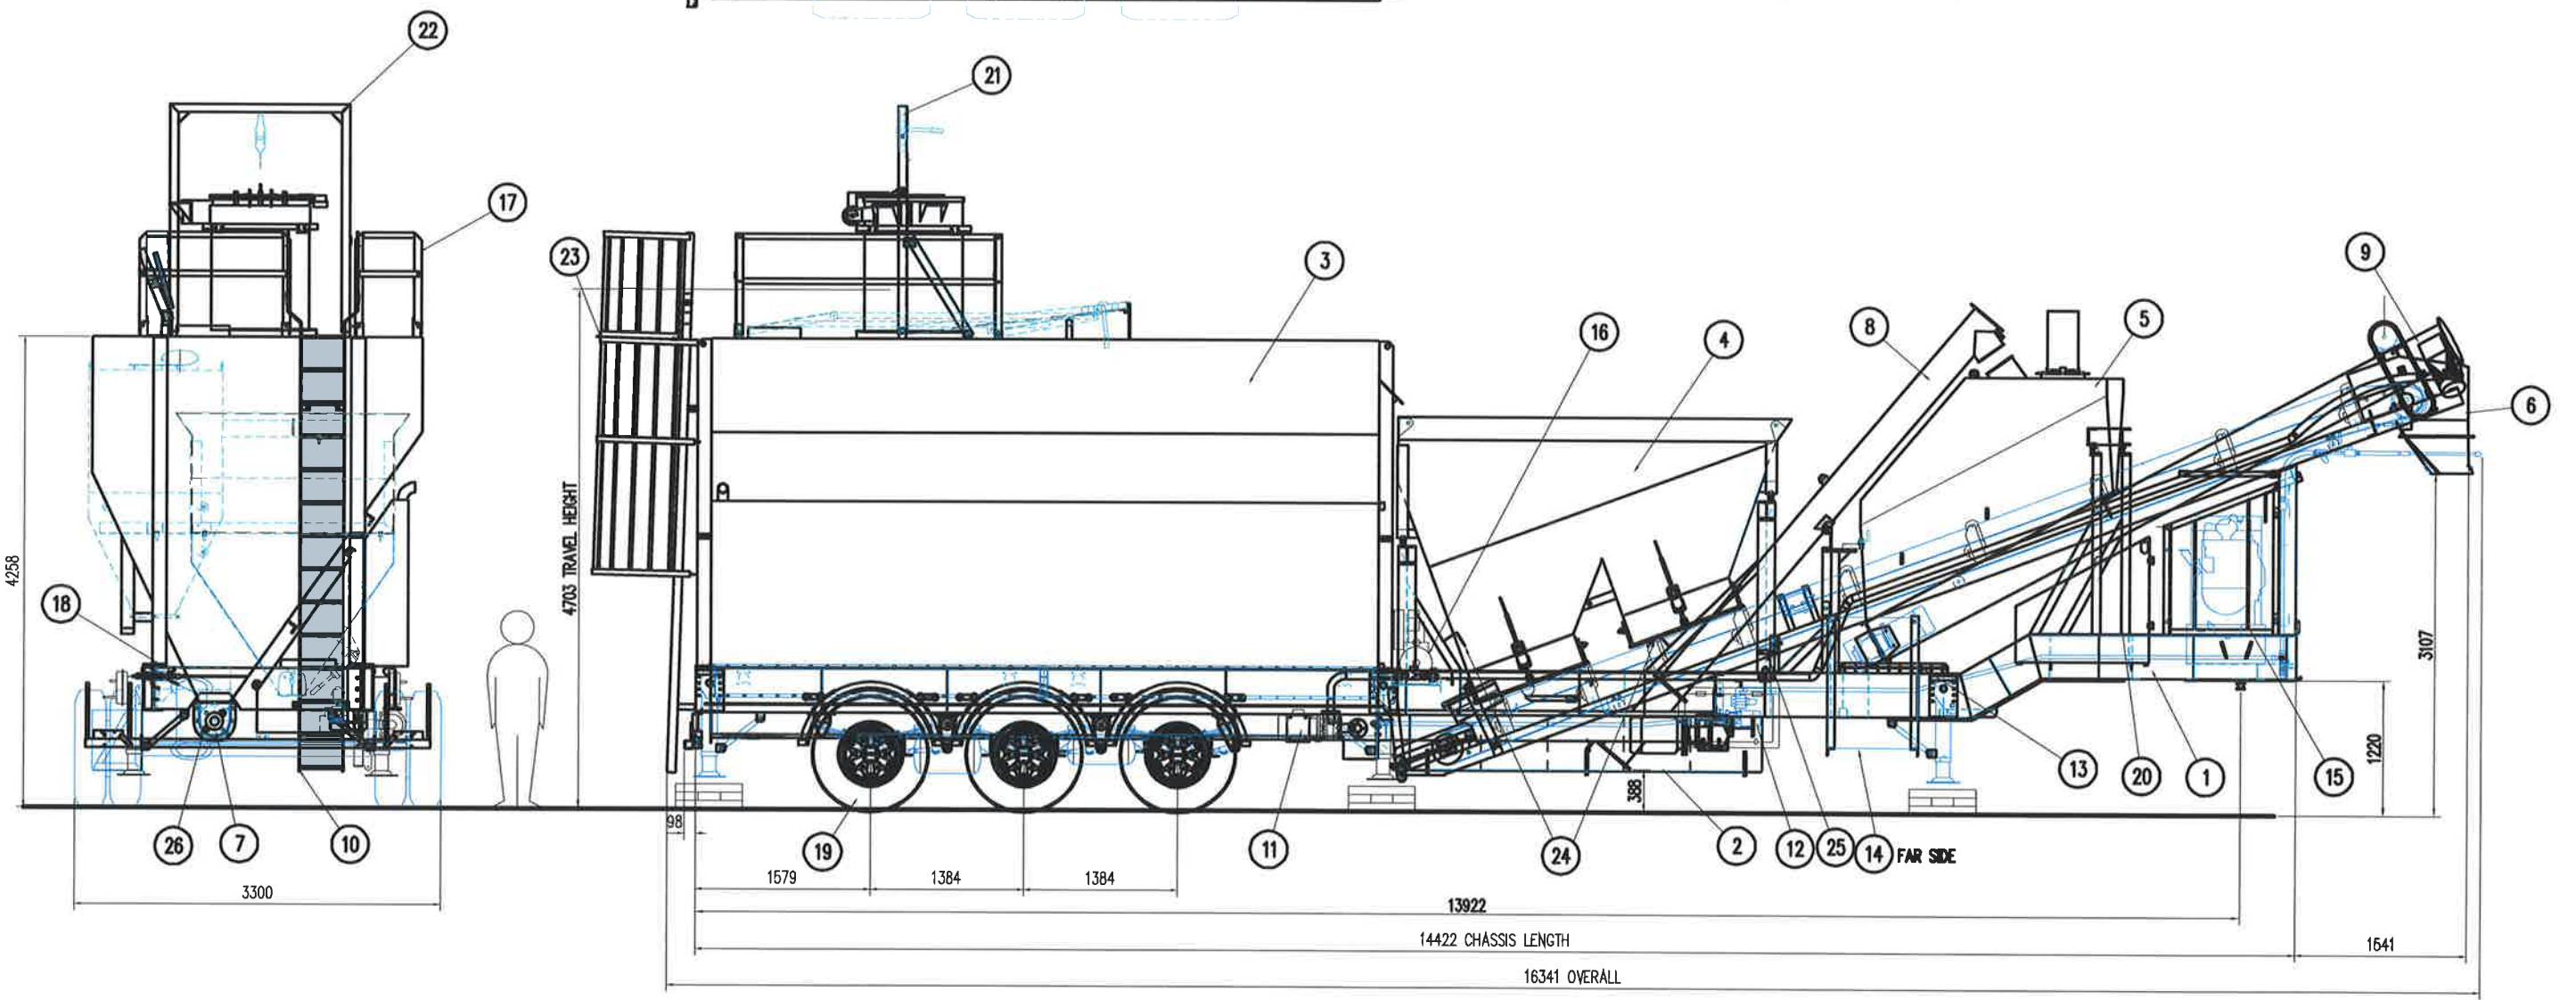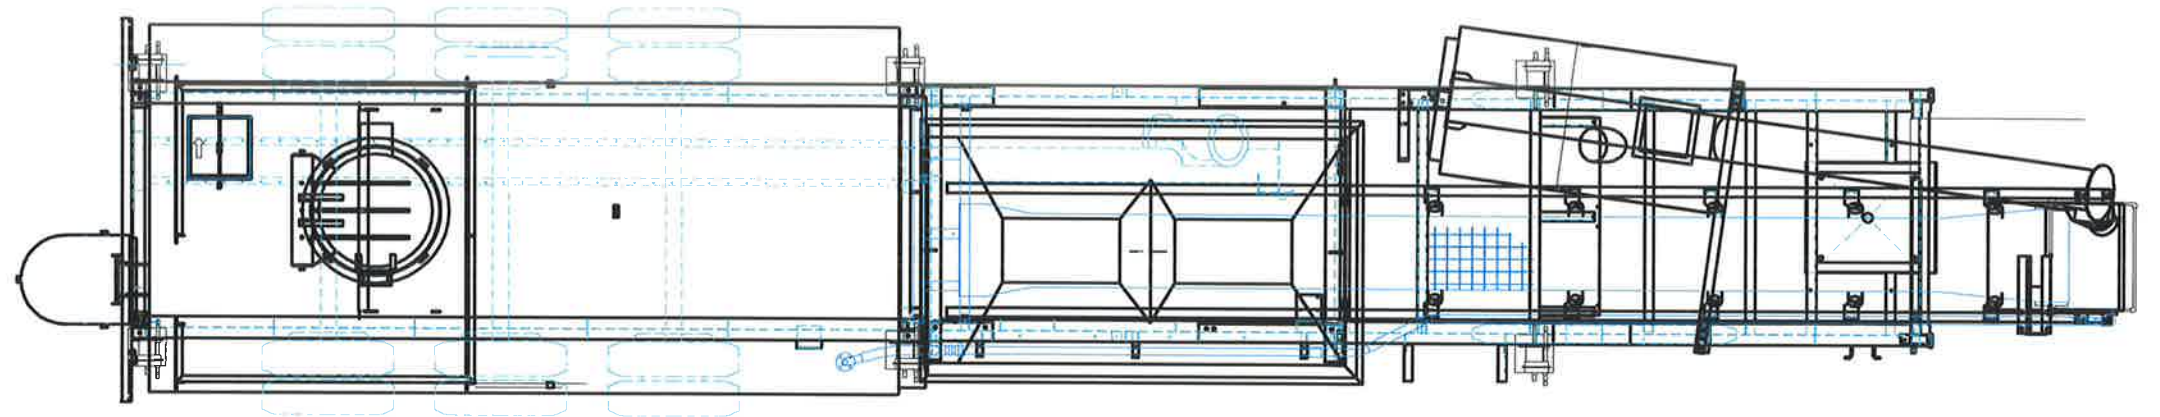

ITEM	QTY	DESCRIPTION	LENGTH	GRADE	WT(kg)	REMARKS
26	1	HORIZONTAL SCREW GUARD				MK M050-150K
25	1	WATER METER GUARD				MK M050-150L
24	2	SOLENOID VALVE GUARD				MK M050-150M
23	1	LADDER				MK M050-112A
22	1	COLLAPSABLE FILTER FRAME				MK M050-115A
21	1	REVERSE JET PULSE FILTER	DCT BV20	110V		DUSTOTECH
20	2	ADMIX TANKS	800 LT			MK M050-800
19	1	TRI-AXLE ASSEMBLY	ADR APP			YORK
18	2	CEMENT SHUT OFF PLATE				MK M050-100C
17	1	FOLDING HANDRAIL				MK M050-100
16	1	AIR COMPRESSOR				CF15P
15	1	50 KVA GENERATOR				
14	1	TOOLBOX	455x	905		540 HIGH
13	1	ELECTRICAL CONTROL SYSTEMS & CABINET				MK M050-900A
12	1	SECONDARY WATER SYSTEM				MK M050-203A
11	1	WATER METERING SYSTEM				MK M050-202A
10	1	WATER STORAGE TANK	8700 L			MK M050-200A
9	1	CEMENT DISCHARGE SCREW	ø350			MK M050-240A
8	1	SILLO INCLINED SCREW	ø250			MK M050-230A
7	1	SILLO HORIZONTAL SCREW	ø250			MK M050-220A
6	1	BATCH CONVEYOR ASSEMBLY	750			MK M050-700A
5	1	CEMENT WEIGH HOPPER	2.46m ³	3.4 t		MK M050-200A
4	1	AGGREGATE WEIGH HOPPER	8.5 m ³	8.5 t		MK M050-300A
3	1	CEMENT SILO ASSEMBLY	50 T			MK M050-100A
2	1	FOLDING RAMP PLATE				MK M050-160C,D,E
1	1	CHASSIS ASSEMBLY	50 T			MK M050-150A

Sunstate Consulting & Engineering
 Manufacturing Concrete Batching-Quarrying-Materials Handling Equipment
 157-161 CORAL STREET, CAROLE PARK 4300, BRISBANE.
 TELEPHONE (07) 3579 3288 FAX (07) 3579 3276

©Sunstate Consulting & Engineering
 COPYRIGHT PROTECTS THIS PUBLICATION. EXCEPT FOR PURPOSES PERMITTED BY THE COPYRIGHT ACT, REPRODUCTION BY WHATEVER MEANS IS PROHIBITED WITHOUT THE PRIOR WRITTEN PERMISSION OF SUNSTATE CONSULTING & ENGINEERING.
 ENQUIRIES TO BE DIRECTED TO SUNSTATE CONSULTING & ENGINEERING, 157-161 CORAL STREET, CAROLE PARK 4300, BRISBANE. TELEPHONE (07) 3579 3288

No.	REVISION	DRAWN	DATE	No.	REVISION	DRAWN	DATE
J	LADDER MOVED 270mm	JS	08-03	E	CHW & SCREW ROTATED TO MOVE OUTLET OVER GOB HOPPER	SW	5-09
I	CHW LOWERED 50mm, LENGTHENED 100mm	ERB	04-02	D	HORIZ/INCL SCREWS BACK TO 250MM	SW	1-09
H	UPDATED CHASSIS & PARTS LIST	ERB	04-02	C	UPDATED FOR 300MM HORIZ/INCL SCREW	SW	28-0
G	SILLO UPDATED TO 250 SCREW / NEW FILTER & HANDRAILS	SW	10-00	B	MODS MADE MACHINE NO. 16	J.B.J.H	3-07
F	SILLO UPDATED	SW	8-00	A	MODIFICATIONS FOR MACHINE No. 11	J.B.J.H	6-05

No.	REVISION	DRAWN	DATE	No.	REVISION	DRAWN	DATE
J	LADDER MOVED 270mm	JS	08-03	E	CHW & SCREW ROTATED TO MOVE OUTLET OVER GOB HOPPER	SW	5-09
I	CHW LOWERED 50mm, LENGTHENED 100mm	ERB	04-02	D	HORIZ/INCL SCREWS BACK TO 250MM	SW	1-09
H	UPDATED CHASSIS & PARTS LIST	ERB	04-02	C	UPDATED FOR 300MM HORIZ/INCL SCREW	SW	28-0
G	SILLO UPDATED TO 250 SCREW / NEW FILTER & HANDRAILS	SW	10-00	B	MODS MADE MACHINE NO. 16	J.B.J.H	3-07
F	SILLO UPDATED	SW	8-00	A	MODIFICATIONS FOR MACHINE No. 11	J.B.J.H	6-05

DATE OF LAST EDIT= 12/08/2003-10.19

Sunstate Consulting & Engineering
 MOBILE CONCRETE BATCHING PLANT
 50 Tonne STORAGE SILO 50m/hr TRI-AXLE
 GENERAL ARRANGEMENT

DRAWING No. **M050-001**
 REVISION
 E F G H I J

GOONDIWINDI REGIONAL COUNCIL
 Approved Plan referred to in Council's Decision Notice
 Council Reference: 21/36W
 Dated: 13 October 2021
 Signed: *R.M.M.*
 Print Name: Mrs Rosalee McAlhony
 (Under Delegation) ASSESSMENT MANAGER

General Notes & Disclaimers

- Wall/Ceiling/Roof frames built to Ausco Backbone framing design standards.
- Building chassis designed to Ausco Standard Chassis drawings.
- All work must be done in accordance with the relevant Australian/New Zealand Standard(s) and the National Construction Code.
- Furniture, plumbing, & electrical representations are indicative. Appearance may vary depending on supplier.
- Loose items to be packed for transport.

Manufactured in: MQB
 Intended Location: Cooloom Beach, Caloundra, Narangba, Yatala and Carrara


Client Approval

Client: Wagner Corporation Pty Ltd

Approved by: _____
 Company: _____
 Date (dd-mm-yyyy): _____
 Signature: _____

Drawings - Architectural		
Sheet	Content	Rev
A-100	Floor Plan	F
A-200	Elevations	F

Tag	Description	Qty.
Casework		
CW01a	32mm Laminated Bench (Formica Ironstone) - 1500Lx900Hx600D c/w 150Hx16mm Splashback (Formica Ironstone)	1
CW01b	Cupboard - 4 drawer unit 868Hx450Wx575D, 18mm Carcass & Doors (White Melamine)	1
CW01c	Cupboard - under bench - Double Door 868Hx1045Wx575D, 18mm Carcass & Doors (White Melamine)	1
Electrical Equipment		
EE01	Power entry box	1
EE02	Load Centre, 12 Pole, Internal	1
Electrical Fixtures		
EF01	Switch, 1 gang, 1 way, single pole	3
EF02	GPO, 2 gang, 10A, single pole	5
EF02	Isolator Switch 20A, SP, IP-rated	1
EF03	GPO, 1-gang, 10A, single pole	3
EF05	Draw wire for door access control	1
Furniture		
FN01	Toilet Roll Holder (Chrome)	2
FN02	Paper towel dispenser	2
FN03	Soap Dispenser	2
FN04	Coat Hook	1
FN06	Grab rail, Ambulant, 90° Angled (Chrome Plated)	2
Lighting Fixtures		
LF01	Light, LED Batten, 36w	3
LF02	Light, 18W LED, Dome	3
Mechanical Equipment		
ME01	AC, 1.0HP, 25x25 aluminium angle external trim (to match cladding), D-mould internal trim (White), CCS hinge cover (to match cladding)	1
ME02	HV/S 125L 1x3.6kW, isolator switch, with wall bracket	1
ME03	Extraction fan, 150x150	2
ME04	Boiling water unit, 5.0L	1
Plumbing Fixtures		
DP	Straight Downpipe, square 100x75mm (Surfmist)	2
PL01a	Basin (Stainless Steel)	2
PL01b	Flickmixer, basin, H&C	2
PL02	Toilet Suite (Vitreous China)	1
PL03a	Shower, 1000x1000x2040H, with door	1
PL03b	Shower head, wall mounted (Chrome)	1
PL03c	Shower Mixer (Chrome)	1
PL04	Toilet Suite, ambulant, installed to Ausco Standards [SAD51_400] and Australian Standards [AS1428.1] (Vitreous China, blue seat)	1
PL05	Floor waste, 80mm, through floor	3
PL06a	Sink, single bowl, with side drainer (Stainless Steel)	1
PL06b	Flickmixer, sink, H&C	1
Specialty Equipment		
EQ01	Sign, Unisex Toilet & Shower, AS1428.1 compliant	1
EQ02	Sign, Unisex Ambulant Toilet, AS1428.1 compliant	1
Structural Framing		
BE01	Baseframe extension, 800mm deep, 50x2.0 SHS members	1
BM01	150UB14 Chassis Bearers, painted Black @ 2m ctrs	2

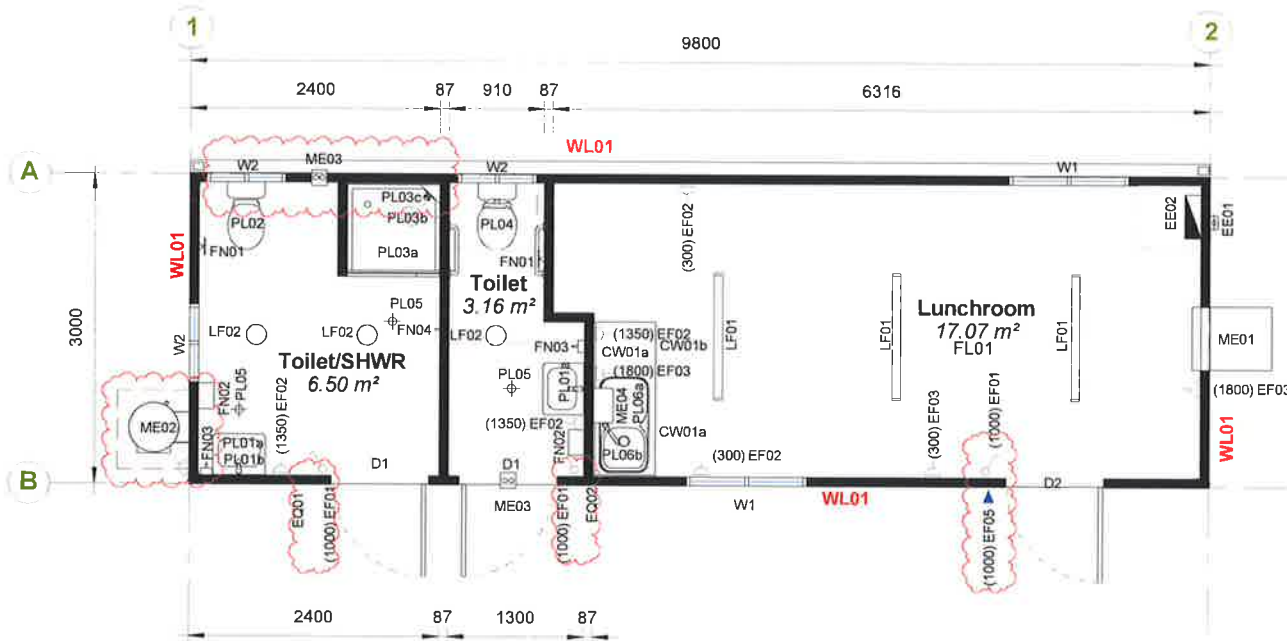

1. Floor Plan
1 : 50

Manufacturing - Roof					
Tag	Frame	Frame Crs.	Cladding	Lining	Insulation
RF01	Engineered steel frame purlins, 75mm, "Lipped C" section	400	Trimdek (Zincalume)	-	-

Manufacturing - Ceiling				
Tag	Frame	Frame Crs.	Lining	Insulation
CL01	Engineered steel frame, 75mm "Lipped C" section	400	Pre-finished plywood, 3.6mm, H-mould (Mirage Pearl)	R4.0 glasswool batts

Manufacturing - Walls					
Tag	Frame	Frame Crs.	Cladding	Lining	Insulation
WL01	Engineered steel frame, 75mm, "Lipped C" section	400	CCS Mesa (Surfmist)	Pre-finished plywood, 3.6mm, H-mould (White Smoke)	R2.0 glasswool batts
WL02	Engineered steel frame, 75mm, "Lipped C" section	-	-	Pre-finished plywood, 3.6mm, H-mould (White Smoke), both sides	-

Manufacturing - Floor				
Tag	Type	Frame Crs.	Pan Material	Insulation
FL01	Plywood, 15mm, F11 flooring grade, LC75 joists & 2mm Vinyl	480	-	-

Manufacturing - Trims (General)	
Tag	Description
	CCS Painted barge (PMS109 - Yellow)

Manufacturing - Trims (Wall)	
Tag	Description
	68x19mm Timber Cornice, Painted (Grey)
	68x19mm Timber Skirting, Painted (Grey)
	External corner flashing, 60x60, to match cladding colour
	Internal Corner 40x40, to match cladding colour

Manufacturing - Windows									
Tag	Qty.	Style/Type	Size			Frame Type	Frame Finish	Glazing	Accessories
			H	W	Head				
W1	2	Half Slider Window	1075	1155	2100	Aluminium	Black	Frosted	Fibreglass Mesh Aluminium Flyscreen (Black)
W2	3	Half Slider Window	350	755	2300	Aluminium	Black	Frosted	Fibreglass Mesh Aluminium Flyscreen (Black)

Manufacturing - Doors									
Tag	Qty.	Style/Type	Size		Frame Type	Frame Finish	Leaf	Accessories	
			Leaf	H					
D1	2	Swing Door	886	2043	Metal w/ Aluminium trims	Black	Plain Metal CCS (Surfmist)	Lever Privacy Set (Satin Chrome)	
D2	1	Swing Door	920	2043	Metal w/ Aluminium trims	Black	Plain Metal CCS (Surfmist)	Lever Entrance Set (Satin Chrome) w/ Electric Strike FSH-FES20	

Manufacturing - Rooms						
Name	Area	Perim.	Floor Covering	Skirting	Cornice	
Lunchroom	17.07 m²	18.14 m	2mm Seamless Vinyl (Neutral Grey)	68x19mm Timber Skirting, Painted (Grey)	68x19mm Timber Cornice, Painted (Grey)	
Toilet/SHWR	6.50 m²	12.13 m	2mm Seamless Non Slip Vinyl (Sand Grey)	150mm Vinyl Coving	68x19mm Timber Cornice, Painted (Grey)	
Toilet	3.16 m²	8.27 m	2mm Seamless Non Slip Vinyl (Sand Grey)	150mm Vinyl Coving	68x19mm Timber Cornice, Painted (Grey)	

Rev	Description	Date	By
F	Revised door & door lock	20.01.2019	GRD
E	Added downpipes and door swing card provision	15.01.2019	GRD
D	Added Drawing Number	07.03.2019	MMW
C	Added Casework for electrical, plumbing and AutoCAD	27.03.2019	MMW
B	Client revised layout, colours changed	21.02.2019	MMW
A	Original	As Shown	MS

Preliminary

AUSCO
MODULAR

COPYRIGHT AUSCO MODULAR PTY LTD. THIS DOCUMENT MAY NOT BE REPRODUCED OR HAVE ITS CONTENTS DISCLOSED WITHOUT WRITTEN AUTHORITY.


Floor Plan (MQB)

Project: Sale: 9.8 x 3.0 x 2.4m Lunchroom & Amenities (B190)

Client: Wagner Corporation Pty Ltd

Drawn By: MS	Drawn Date: FEB 19	Scale: 1:50	Sheet: A2
Checked By: AAD	Check Date: FEB 19	DIMENSIONS ARE IN MM DO NOT SCALE	
Drawing No: 0240100252-L02			
Production No: -	Job No: -	Sheet: A-100	Issue: F


20-May-19 4:18:40 PM

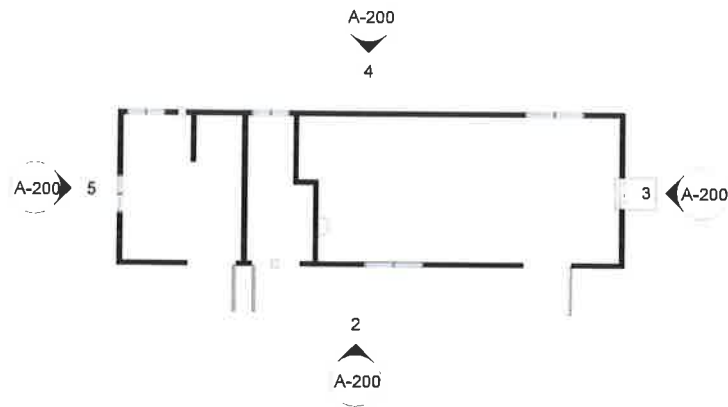

A. Reference Plan
AUSCO
1 : 100




1. 3D
AUSCO

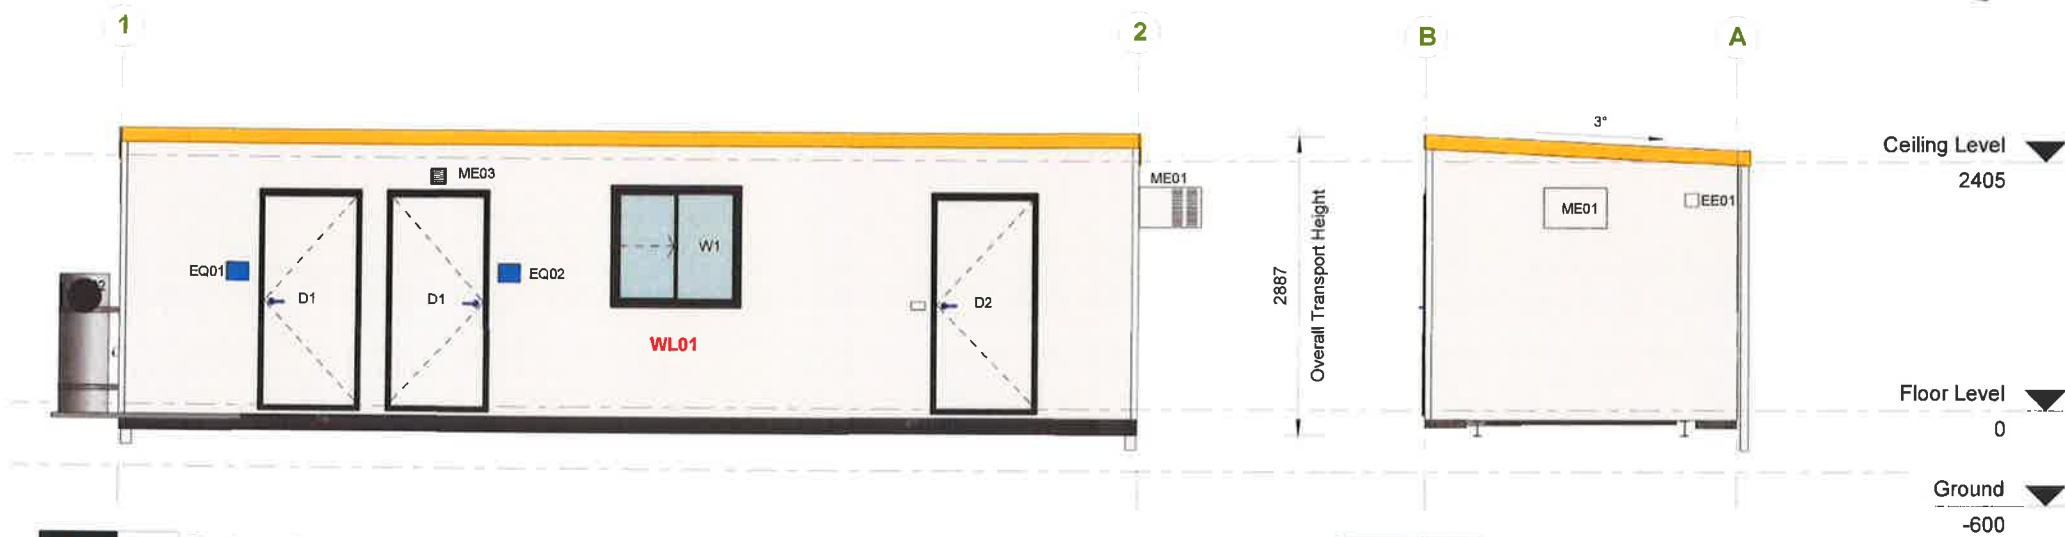

2. Project South
AUSCO
A-200 1 : 50

3. Project East
AUSCO
A-200 1 : 50

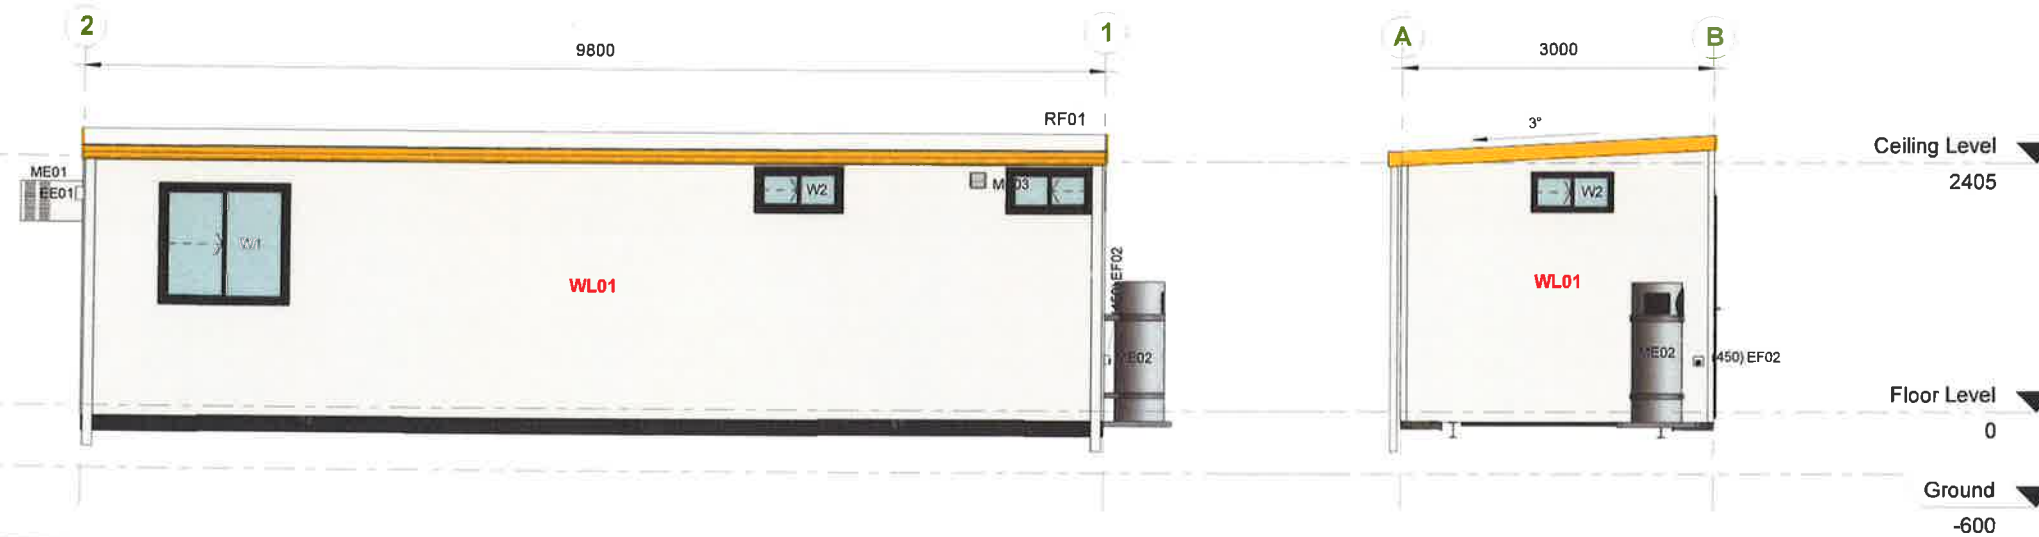

4. Project North
AUSCO
A-200 1 : 50

5. Project West
AUSCO
A-200 1 : 50

General Notes & Disclaimers

- Wall/Ceiling/Roof frames built to Ausco Backbone framing design standards.
- Building chassis designed to Ausco Standard Chassis drawings.
- All work must be done in accordance with the relevant Australian/New Zealand Standard(s) and the National Construction Code.
- Furniture, plumbing, & electrical representations are indicative. Appearance may vary depending on supplier.
- Loose items to be packed for transport.

Manufactured to Wind Speed: B190
Manufactured in: MQB
Intended Location: Coolumb Beach, Caloundra, Narangba, Yatala and Carrara

Client Approval

Client: Wagner Corporation Pty Ltd

Approved by: _____

Company: _____

Date (dd-mm-yyyy): _____

Signature: _____

Drawings - Architectural		
Sheet	Content	Rev
A-100	Floor Plan	F
A-200	Elevations	F

Rev	Description	Date	By
F	Revised door & door lock	20.03.2019	GKO
E	Add of drawings and door swing card provision	15.03.2019	GKO
D	Add of Drawing Hatching	07.03.2019	ASW
C	Add of Casework for kitchen, plumbing and Autoboler	27.02.2019	MSV
B	Client revised layout, colours changed	23.02.2019	MSV
A	Original	As Shown	MS

Preliminary



COPYRIGHT AUSCO MODULAR PTY LTD. THIS DOCUMENT MAY NOT BE REPRODUCED OR HAVE ITS CONTENTS DISCLOSED WITHOUT WRITTEN AUTHORITY.

Elevations (MQB)

Project:
Sale: 9.8 x 3.0 x 2.4m Lunchroom & Amenities (B190)


Client:
Wagner Corporation Pty Ltd

Drawn By	Drawn Date	Scale	A2
MS	FEB 19	As indicated	
Checked By	Check Date	DIMENSIONS ARE IN MM DO NOT SCALE	
AAD	FEB 19		


Drawing No: **0240100252-L02**

Production No	Sheet	Issue
-	A-200	F


GOONDIWINDI REGIONAL COUNCIL
 Approved Plan referred to in Council's Decision Notice
 Council Reference: 2136W
 Dated: 13 October 2021
 Signed: *Ms Bernice Mathison*
 Print Name: Ms Bernice Mathison
 (Under Delegation) ASSESSMENT MANAGER

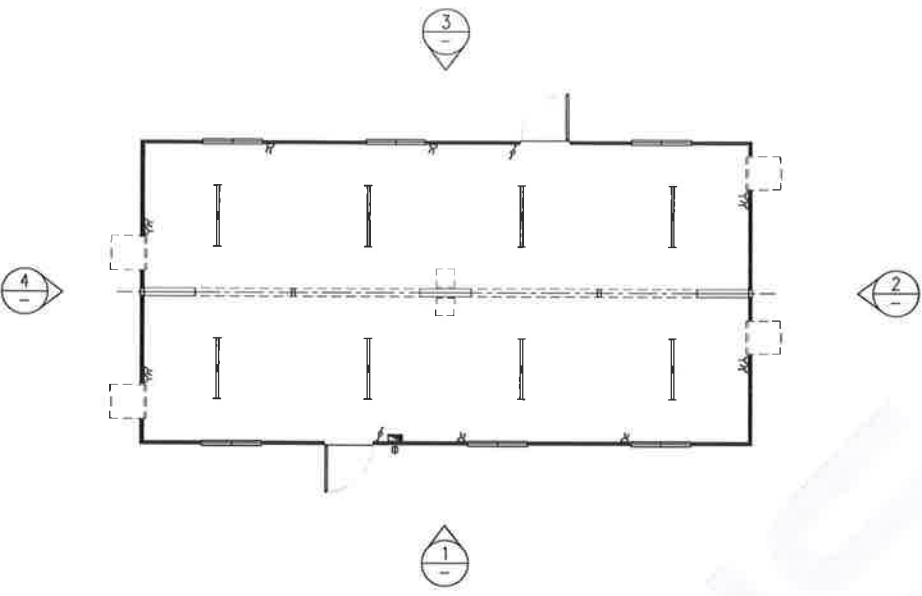


PLAN
SCALE 1:100

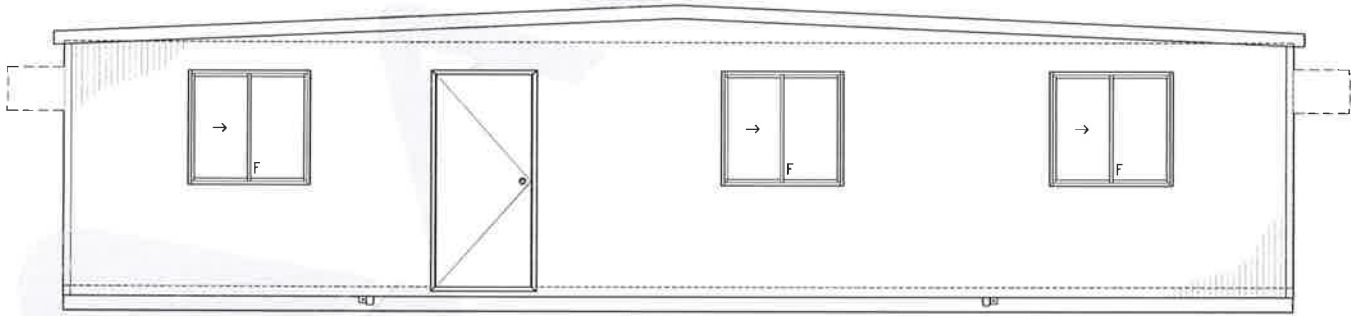


ELEVATION 1
SCALE 1:50

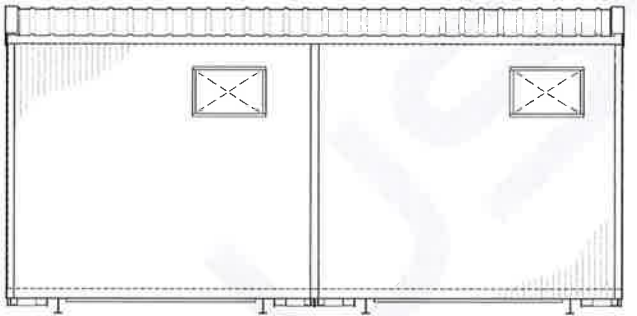

ELEVATION 2
SCALE 1:50

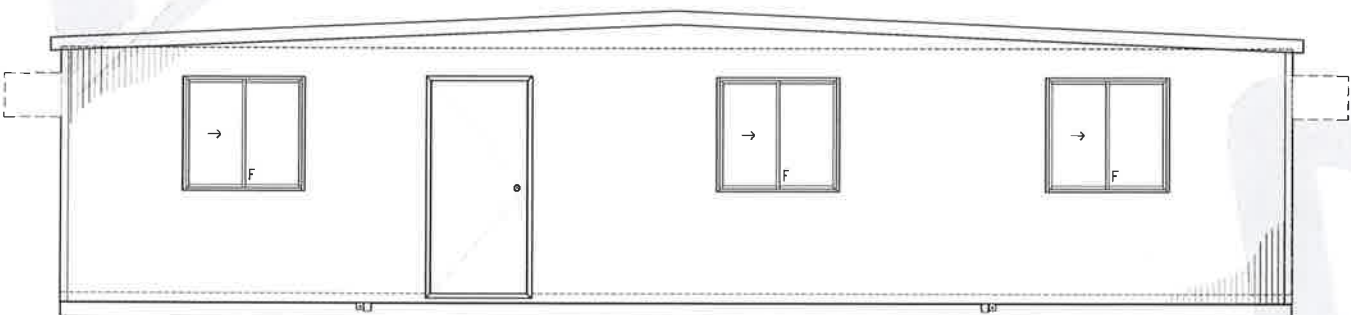

ELEVATION 3
SCALE 1:50

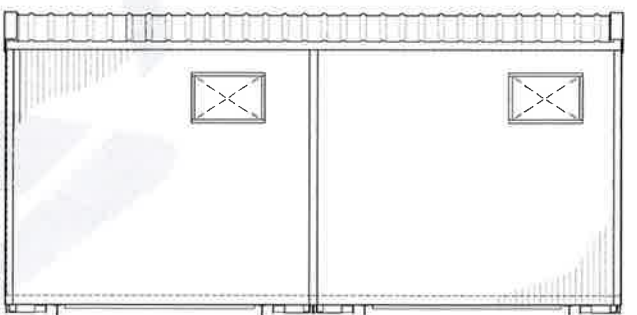

ELEVATION 4
SCALE 1:50

GENERAL NOTES:
1. FOR FURTHER DETAILS REFER FLOOR PLAN DRAWING

GOONDIWINDI REGIONAL COUNCIL
Approved Plan referred to in Council's Decision Notice
Council Reference: 21/360
Dated: 13 October 2021
Signed: RM.M.C.
Print Name: Mrs. Ronnie McMahon
(Under Delegation) ASSESSMENT MANAGER

SYMBOL LEGEND

18W FLUORO	LIGHT SWITCH	TV TELEVISION OUTLET
30W FLUORO	LIGHT SWITCH WP	TP TELEPHONE OUTLET
2x30W FLUORO	LIGHT SW' 2 WAY	TP TELEPHONE OUTLET
DIFFUSED FLUORO	LIGHT SW' DBL	DC DATA COM. OUTLET
18W FLUORO WP	S/OUTLET 10amp	▼ DRAIN WIRE
EXT 18W VANDALITE	S/OUTLET 15amp	▼ FIRE EXTINGUISHER
EXT 18W VANDALITE	S/OUTLET 20amp	← WATER INLET
20W BED LAMP	ISOLATOR SWITCH	→ WASTE OUTLET
BACKHEAD LIGHT	SWITCHBOARD	← FLOOR WASTE
INCANDE' LIGHT	POWER ENTRY	± COAT HOOK
WP DOME FLUORO	JUNCTION BOX	± DUAL COAT HOOKS
OYSTER LIGHT	SMOKE ALARM	
EXIT LIGHT	EXTRACTOR FAN	
EMERG' LIGHT		

Issue	Date	Description	By	Check

AUSCO MODULAR
COPYRIGHT AUSCO MODULAR PTY LTD MAY NOT BE REPRODUCED OR ITS CONTENTS EMULGED WITHOUT WRITTEN AUTHORITY

ELEVATIONS
MESA EXT/PLY INT

Project:
SALE: 12.0 x 6.0 x 2.4m
MULTIPURPOSE COMPLEX

Client:

Drawn By	Drawn Date	Scale	A2
GKO	APR 08	1:50	
Checked By	Check Date	DIMENSIONS ARE IN MM DO NOT SCALE	
Project No.	Under No.	Sheet	Issue
MP1260		2	A

M01260 (SMA/CI) Issue No. 15 (JUNE 10)


GOONDIWINDI REGIONAL COUNCIL
Approved Plan referred to in Council's Decision Notice

Council Reference: 21/364

Dated: 13 October 2021

Signed: *RM.M.*

Print Name: Ms Ronie McMahon
(Under Delegation) ASSESSMENT MANAGER

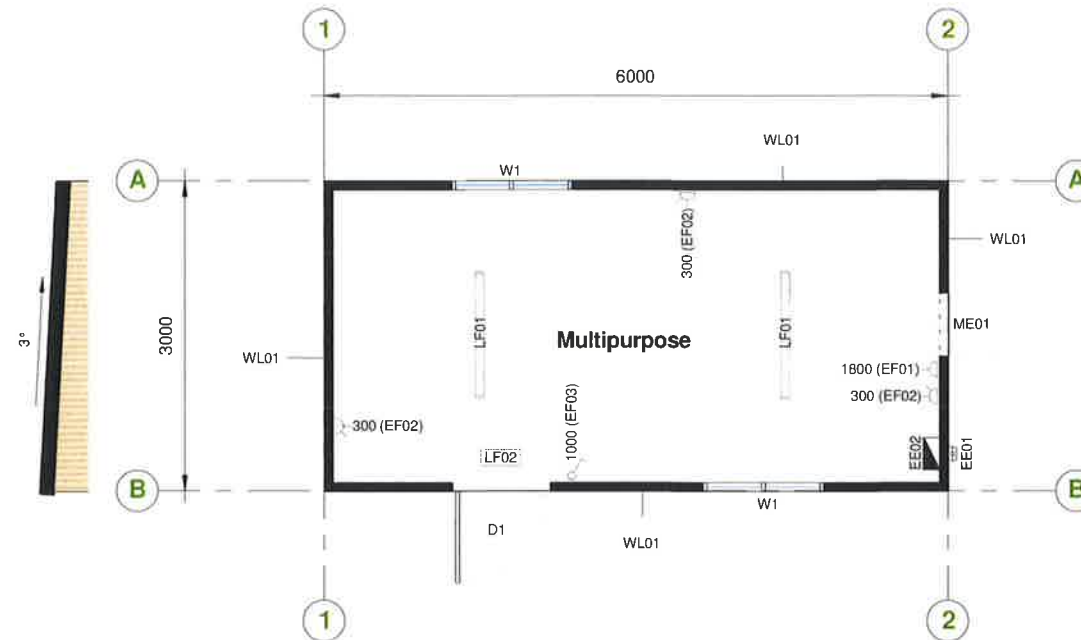

1. Floor Plan
1 : 50

- General Notes & Disclaimers**
- Wall/Ceiling/Roof frames built to Ausco Backbone framing design standards.
 - Building chassis designed to Ausco Standard Chassis drawings.
 - Any Plumbing and/or Electrical work must be done in accordance with the relevant Australian/New Zealand Standard and the National Construction Code.
 - Furniture, plumbing, & electrical representations are indicative. Appearance may vary depending on supplier.
 - Loose items to be packed for transport.

Manufactured to Wind Speed: B190
Manufactured in: MSA/MQB/MQT/MWP
Intended Location: City, State

Client Approval

Client: -

Approved by: _____

Company: _____

Date (dd-mm-yyyy): _____

Signature: _____

Drawings - Architectural		
Sheet	Content	Rev
A-100	Floor Plan	A
A-200	Elevations	A

Item Schedule		
Tag	Description	Qty.
Electrical Equipment		
EE01	Power entry box	1
EE02	Load Centre, 12 Pole, Internal	1
Electrical Fixtures		
EF01	GPO, 1 gang, 10A, single pole	1
EF02	GPO, 2 gang, 10A, single pole	3
EF03	Switch, 1 gang, 1 way, single pole	1
Lighting Fixtures		
LF01	Light, LED Batten, 38W	2
LF02	Light, Emergency Exit compliant to AS2293.1, ceiling mounted	1
Mechanical Equipment		
ME01	Aircon Cutout, 25x25 aluminium angle external trim (to match cladding), D-mould internal trim (White), Ply Cover	1
Structural Framing		
BM01	150UB14 Chassis Bearers, painted Black	2

Manufacturing - Roof					
Tag	Frame	Cladding	Lining	Insulation	m ²
RF01	Engineered steel frame purlins, 75mm, "Lipped C" section	Trimdek (Surfmist)	-	-	18.16

Manufacturing - Ceiling					
Tag	Frame	Frame Crs.	Lining	Insulation	
CL01	Engineered steel frame, 75mm "Lipped C" section	400	Pre-finished plywood, 3.6mm, H-mould (Mirage Pearl)	R4.0 glasswool balls	

Manufacturing - Walls					
Tag	Frame	Cladding	Lining	Insulation	m
WL01	Engineered steel frame, 75mm, "Lipped C" section, members @ 400mm crs.	CCS Mesa (Merino)	Pre-finished plywood, 3.6mm, H-mould (White Smoke)	R2.0 glasswool balls	17.69 m

Manufacturing - Floor				
Tag	Type	Pan Material	Insulation	m ²
FL01	Plywood, 15mm, F11 flooring grade	-	-	18.00

Trims - General	
Description	
CCS pre-finished barge (Night Sky)	

Trims - Wall	
Description	
70mm eave flashing, to match barge colour	
External corner flashing, 60x60, to match cladding colour	

Manufacturing - Doors									
Tag	Qty.	Style/Type	Size			Frame Type	Frame Finish	Leaf	Accessories
			Leaf 1	Leaf 2	H				
D1	1	Swing Door	896	0	2043	Metal w/ Aluminium trims	Black	Plain Metal CCS (Merino)	Entrance Lever Set (Salin Chrome)

Manufacturing - Windows									
Tag	Qty.	Style/Type	Size			Frame Type	Frame Finish	Glazing	Accessories
			H	W	Head				
W1	2	Hall Slider Window	1075	1155	2100	Aluminium	Black	Clear	Fibreglass Mesh Aluminium Flyscreen (Black)


Manufacturing - Rooms					
Name	Area	Perim.	Floor Covering	Skirting	Cornice
Multipurpose	16.56 m ²	17.35 m	2mm Seamless Vinyl (Neutral Grey)	'D' Mould (Black)	'D' Mould (Black)

A Original				As Shown			
By	Design/Rev	Date	By				
Preliminary							
<small>COPYRIGHT AUSCO MODULAR PTY LTD. THIS DOCUMENT MAY NOT BE REPRODUCED OR HAVE ITS CONTENTS DISCLOSED WITHOUT WRITTEN AUTHORITY</small>							
Title							
Floor Plan (MSA/MQB/MQT/MWP)							
Project							
Sale: 6.0 x 3.0 x 2.4m Multipurpose (B190)							
Client							
-							
Drawn By	Drawn Date	Scale			A2		
-	-	1 : 50					
Checked By	Check Date	DIMENSIONS ARE IN MM DO NOT SCALE					
-	-						
Drawing No							
MP6030-B							
Production No							
-							
Job No	Sheet	Rev					
-	A-100	A					

- General Notes & Disclaimers**
- Wall/Ceiling/Roof frames built to Ausco Backbone framing design standards.
 - Building chassis designed to Ausco Standard Chassis drawings.
 - Any Plumbing and/or Electrical work must be done in accordance with the relevant Australian/New Zealand Standard and the National Construction Code.
 - Furniture, plumbing, & electrical representations are indicative. Appearance may vary depending on supplier.
 - Loose items to be packed for transport.

Manufactured to Wind Speed: B190
 Manufactured in: MSA/MQB/MQT/MWP
 Intended Location: City, State


Drawings - Architectural		
Sheet	Content	Rev
A-100	Floor Plan	A
A-200	Elevations	A

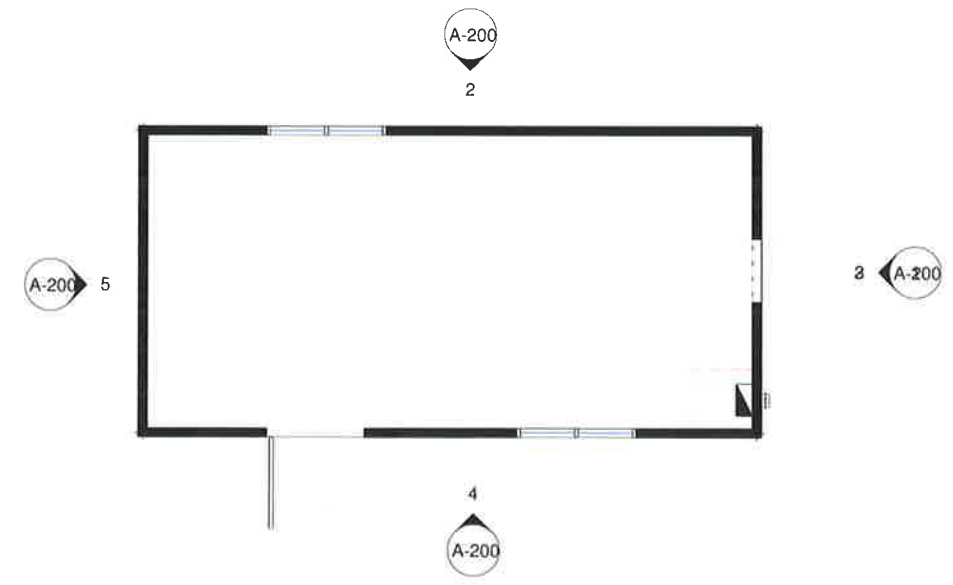


1. Reference Plan
 1 : 50




6. {3D}

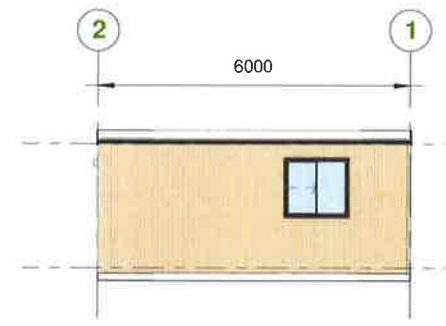


2. Project North
 A-200 1 : 100

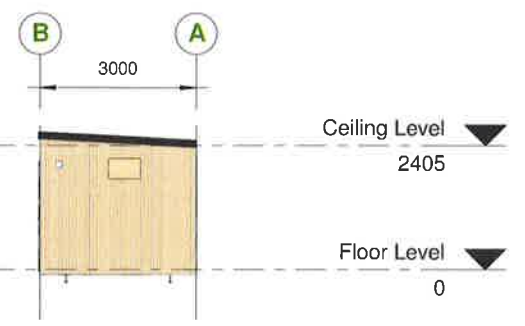

3. Project East
 A-200 1 : 100

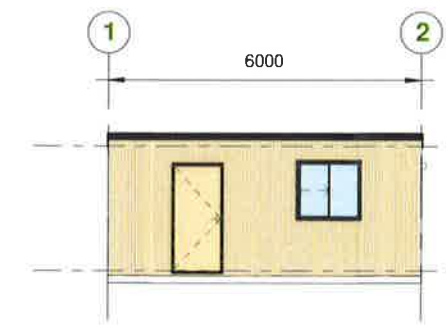

4. Project South
 A-200 1 : 100

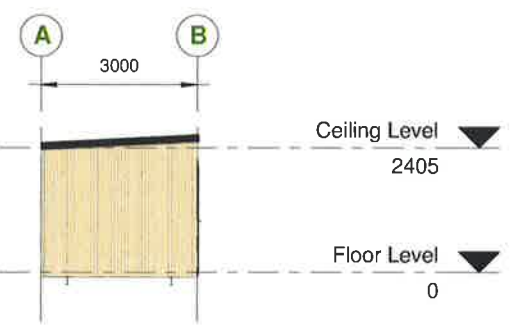


5. Project West
 A-200 1 : 100

GOONDIWINDI REGIONAL COUNCIL
 Approved Plan referred to in Council's Decision Notice
 Council Reference: 21/36W
 Dated: 13 October 2021
 Signed: *RM McMahon*
 Print Name: Mrs Kormie McMahon
 (Under Delegation) ASSESSMENT MANAGER

No.	Original	Description	As Shown	Date	By
Preliminary					
<small>COPYRIGHT AUSCO MODULAR PTY LTD. THIS DOCUMENT MAY NOT BE REPRODUCED OR HAVE ITS CONTENTS DISCLOSED WITHOUT WRITTEN AUTHORITY</small>					
Elevations (MSA/MQB/MQT/MWP)					
Project: Sale: 6.0 x 3.0 x 2.4m Multipurpose (B190)					
Client: -					
Drawn By	Drawn Date	Scale	As indicated	A2 DIMENSIONS ARE IN MM DO NOT SCALE	
Checked By	Checked Date				
MP6030-B					
Production No: -					
Job No	Sheet	Title			
-	A-200	A			



Attachment 3 – Infrastructure Charges Notice

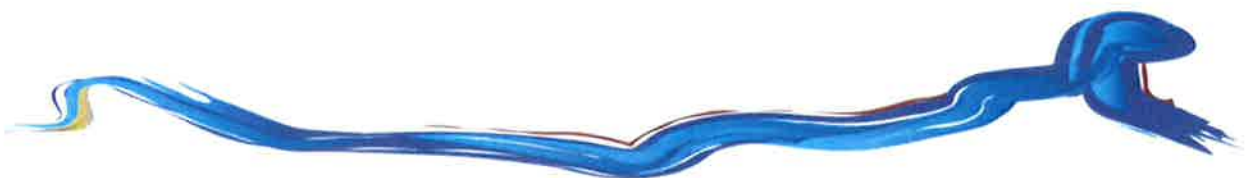



Goondiwindi Customer Service
Centre
4 McLean Street
Goondiwindi
Inglewood Customer Service
Centre
18 Elizabeth Street
Inglewood

Locked Mail Bag 7
Inglewood QLD 4387

Telephone: 07 4671 7400
Fax: 07 4671 7433

Email: mail@grc.qld.gov.au

Infrastructure Charges Notice

Address	Kildonan Road, Kurumbul
Owner	Marcoola Investments Pty Ltd
Applicant	Wagners Quarries Pty Ltd C/- Precinct Urban Planning
Application No.	21/36W
Lot and Survey Plan	Lot 14 on SP127017 (including Easement F on SP129307)
Date	13 October 2021
Approval	Development Permit – Material Change of Use

Development Application Details
<i>"Industry activities" - "Medium impact industry" (Concrete batching plant & concrete products manufacturing)</i>

Type of Charge	Charge Area (A, B, C, D or E)	Type of Charge	Charge Amount (\$)	Unit	Total Charge (\$)
Medium impact industry	E	Water, sewerage, transport and parks	2.45 per m ² of GFA	174m ²	426.30
		Stormwater	0.00 per m ² for all impervious area	0.00	0.00

Due Date	When the change of use happens	Total Charge (\$)	426.30
Charge to be paid to	Goondiwindi Regional Council		
Lapse Date	13 October 2027		

Authorised by:

Print Name: **Mrs Ronnie McMahon**
Manager of Planning Services

In accordance with the Planning Act 2016

Office Use – Receipt Number Charges – 1250-1150-0000 Drainage – 1250-1151-0000

An offset has been applied to this notice for existing areas, at the rate of \$2.45 per m² of GFA and \$0 per m² for all impervious areas.





Attachment 4 – Notice about decision - Statement of reasons



Notice about decision - Statement of reasons

The following information is provided in accordance with section 63 (5) of the Planning Act 2016 and must be published on the assessment managers website.

The development application for "*Industry activities*" – "*Medium impact industry*" (Concrete batching plant & concrete products manufacturing)

21/36W

Kildonan Road, Kurumbul

Lot 14 on SP127017 (including Easement F on SP129307)

On 12 October 2021, the above development application was:

- approved in full or
 approved in part for _____ or
 approved in full with conditions or
 approved in part for _____, with conditions or
 refused.

1. Reasons for the decision

The reasons for this decision are:

- *Having regard to the relevant criteria in the Flood Hazard Overlay Code, the Natural Resources Overlay Code, the Biodiversity Areas Overlay Code, the Bushfire Hazard Overlay Code, the Rural Zone Code and code purpose, the Transport and Infrastructure Code and code purpose and the Strategic Framework of the Goondiwindi Region Planning Scheme 2018 (Version 2), the proposed development satisfied all relevant criteria, and was approved subject to appropriate, relevant and reasonable conditions.*

2. Assessment benchmarks

The following are the benchmarks applying for this development:

Benchmarks applying for the development	Benchmark reference
Flood Hazard Overlay Code	<i>Goondiwindi Region Planning Scheme 2018 (Version 2): AO1.1, AO1.2, AO1.3, AO1.4, AO2.2, AO3.1, AO3.2, AO4, AO5.1, AO5.2, AO6.1, AO6.2, PO7, AO8.1, AO8.2, AO9.1, AO9.2, AO10.1, AO10.2, AO11.1, AO11.2, PO12</i>
Natural Resources Overlay Code	<i>Goondiwindi Region Planning Scheme 2018 (Version 2): AO1, AO2, AO3.1, AO3.2, AO3.3, AO4, PO5, PO6, PO7, PO8, AO9.1, AO9.2</i>
Biodiversity Areas Overlay Code	<i>Goondiwindi Region Planning Scheme 2018 (Version 2): AO1.1, AO1.2, AO2, AO3.1, AO3.2, AO3.3, AO3.4</i>

Benchmarks applying for the development	Benchmark reference
Bushfire Hazard Overlay Code	<i>Goondiwindi Region Planning Scheme 2018 (Version 2):</i> AO1.1, AO2.1, AO2.2, AO2.3, AO3, AO4, AO5, AO6.1, AO6.2, AO6.3, AO7.2, AO8
Rural Zone Code	<i>Goondiwindi Region Planning Scheme 2018 (Version 2):</i> AO1, AO2.1, AO2.2, AO2.3, AO3.1, AO3.2, PO4, AO5.1, AO5.2
Rural Zone Code Purpose	<i>Goondiwindi Region Planning Scheme 2018 (Version 2):</i> Outcome 1, Outcome 2
Transport & Infrastructure Code	<i>Goondiwindi Region Planning Scheme 2018 (Version 2):</i> AO1, AO2, AO3.2, AO4.2, AO5.1, AO5.2, AO6, AO7, AO8, AO9, AO10, AO11.1, AO11.2, AO12.1, AO12.2, AO13, AO14, AO15.1, AO15.2, AO15.3, AO15.4
Transport & Infrastructure Code Purpose	<i>Goondiwindi Region Planning Scheme 2018 (Version 2):</i> Outcome 1, Outcome 2
Strategic Framework	<i>Goondiwindi Region Planning Scheme 2018 (Version 2):</i> Element 1, Element 2, Element 3, Element 4, Element 5, Element 6, Element 7

3. Compliance with benchmarks

The development complied with the relevant benchmarks.

4. Relevant matters for impact assessable development

The following matters were given regard to or assessment carried out against, in undertaking the assessment of this development application.

Other relevant matters to the assessment of the development under section 45(5)(b)	Benchmark reference	Assessment carried out against or assessment had regard to
Rural Zone Code Purpose of the <i>Goondiwindi Region Planning Scheme 2018 (Version 2)</i>	Section 6.2.9.2 – Outcomes 1 and 2	<input checked="" type="checkbox"/> assessed against <input type="checkbox"/> had regard to
Transport & Infrastructure Code Purpose of the <i>Goondiwindi Region Planning Scheme 2018 (Version 2)</i>	Section 9.4.4.2 – Outcomes 1 and 2	<input checked="" type="checkbox"/> assessed against <input type="checkbox"/> had regard to
Strategic Framework of the <i>Goondiwindi Region Planning Scheme 2018 (Version 2)</i>	Part 3 – Elements 1 - 7	<input checked="" type="checkbox"/> assessed against <input type="checkbox"/> had regard to

5. Matters raised in submissions for impact assessable development

The application was publicly notified, however there were no submissions received.

6. Matters prescribed by Regulation

Not applicable to this development.



Attachment 5 – *Planning Act 2016* Extracts



**EXTRACT FROM PLANNING ACT 2016
RELATING TO APPEAL RIGHTS**

Chapter 6 Dispute Resolution, Part 1 Appeal Rights

229 Appeals to tribunal or P&E Court

(1) Schedule 1 states—

(a) matters that may be appealed to—

- (i) either a tribunal or the P&E Court; or
- (ii) only a tribunal; or
- (iii) only the P&E Court; and

(b) the person—

- (i) who may appeal a matter (the **appellant**); and
- (ii) who is a respondent in an appeal of the matter; and
- (iii) who is a co-respondent in an appeal of the matter; and
- (iv) who may elect to be a co-respondent in an appeal of the matter.

(2) An appellant may start an appeal within the appeal period.

(3) The **appeal period** is—

- (a) for an appeal by a building advisory agency—10 business days after a decision notice for the decision is given to the agency; or
- (b) for an appeal against a deemed refusal—at any time after the deemed refusal happens; or
- (c) for an appeal against a decision of the Minister, under chapter 7, part 4, to register premises or to renew the registration of premises—20 business days after a notice is published under section 269(3)(a) or (4); or
- (d) for an appeal against an infrastructure charges notice—20 business days after the infrastructure charges notice is given to the person; or
- (e) for an appeal about a deemed approval of a development application for which a decision notice has not been given—30 business days after the applicant gives the

deemed approval notice to the assessment manager; or

- (f) for any other appeal—20 business days after a notice of the decision for the matter, including an enforcement notice, is given to the person.

Note—

See the P&E Court Act for the court's power to extend the appeal period.

(4) Each respondent and co-respondent for an appeal may be heard in the appeal.

(5) If an appeal is only about a referral agency's response, the assessment manager may apply to the tribunal or P&E Court to withdraw from the appeal.

(6) To remove any doubt, it is declared that an appeal against an infrastructure charges notice must not be about—

(a) the adopted charge itself; or

(b) for a decision about an offset or refund—

- (i) the establishment cost of trunk infrastructure identified in a LGIP; or
- (ii) the cost of infrastructure decided using the method included in the local government's charges resolution.

230 Notice of appeal

(1) An appellant starts an appeal by lodging, with the registrar of the tribunal or P&E Court, a notice of appeal that—

(a) is in the approved form; and

(b) succinctly states the grounds of the appeal.

(2) The notice of appeal must be accompanied by the required fee.

(3) The appellant or, for an appeal to a tribunal, the registrar must, within the service period, give a copy of the notice of appeal to—

(a) the respondent for the appeal; and

(b) each co-respondent for the appeal; and

(c) for an appeal about a development application under schedule 1, table 1, item 1—each

principal submitter for the development application; and

(d) for an appeal about a change application under schedule 1, table 1, item 2—each principal submitter for the change application; and

(e) each person who may elect to become a co-respondent for the appeal, other than an eligible submitter who is not a principal submitter in an appeal under paragraph (c) or (d); and

(f) for an appeal to the P&E Court—the chief executive; and

(g) for an appeal to a tribunal under another Act—any other person who the registrar considers appropriate.

(4) The **service period** is—

(a) if a submitter or advice agency started the appeal in the P&E Court—2 business days after the appeal is started; or

(b) otherwise—10 business days after the appeal is started.

(5) A notice of appeal given to a person who may elect to be a co-respondent must state the effect of subsection (6).

(6) A person elects to be a co-respondent by filing a notice of election, in the approved form, within 10 business days after the notice of appeal is given to the person.

231 Other appeals

(1) Subject to this chapter, schedule 1 and the P&E Court Act, unless the Supreme Court decides a decision or other matter under this Act is affected by jurisdictional error, the decision or matter is non-appealable.

(2) The Judicial Review Act 1991, part 5 applies to the decision or matter to the extent it is affected by jurisdictional error.

(3) A person who, but for subsection (1) could have made an application under the Judicial Review Act 1991 in relation to the decision or matter, may apply under part 4 of that Act for a statement of reasons in relation to the decision or matter.

(4) In this section—

decision includes—

(a) conduct engaged in for the purpose of making a decision; and

(b) other conduct that relates to the making of a decision; and

(c) the making of a decision or the failure to make a decision; and

(d) a purported decision; and

(e) a deemed refusal.

non-appealable, for a decision or matter, means the decision or matter—

(a) is final and conclusive; and

(b) may not be challenged, appealed against, reviewed, quashed, set aside or called into question in any other way under the Judicial Review Act 1991 or otherwise, whether by the Supreme Court, another court, a tribunal or another entity; and

(c) is not subject to any declaratory, injunctive or other order of the Supreme Court, another court, a tribunal or another entity on any ground.

232 Rules of the P&E Court

(1) A person who is appealing to the P&E Court must comply with the rules of the court that apply to the appeal.

(2) However, the P&E Court may hear and decide an appeal even if the person has not complied with rules of the P&E Court.

Part 2 Development tribunal

Division 1 General

233 Appointment of referees

(1) The Minister, or chief executive, (the appointer) may appoint a person to be a referee, by an appointment notice, if the appointer considers the person—

(a) has the qualifications or experience prescribed by regulation; and

(b) has demonstrated an ability—

(i) to negotiate and mediate outcomes between parties to a proceeding; and

(ii) to apply the principles of natural justice;
and

(iii) to analyse complex technical issues;
and

(iv) to communicate effectively, including, for example, to write informed succinct and well-organised decisions, reports, submissions or other documents.

(2) The appointer may—

(a) appoint a referee for the term, of not more than 3 years, stated in the appointment notice; and

(b) reappoint a referee, by notice, for further terms of not more than 3 years.

(3) If an appointer appoints a public service officer as a referee, the officer holds the appointment concurrently with any other appointment that the officer holds in the public service.

(4) A referee must not sit on a tribunal unless the referee has given a declaration, in the approved form and signed by the referee, to the chief executive.

(5) The appointer may cancel a referee's appointment at any time by giving a notice, signed by the appointer, to the referee.

(6) A referee may resign the referee's appointment at any time by giving a notice, signed by the referee, to the appointer.

(7) In this section—

appointment notice means—

(a) if the Minister gives the notice—a gazette notice; or

(b) if the chief executive gives the notice—a notice given to the person appointed as a referee.

234 Referee with conflict of interest

(1) This section applies if the chief executive informs a referee that the chief executive proposes to appoint the referee as a tribunal member, and either or both of the following apply—

(a) the tribunal is to hear a matter about premises—

(i) the referee owns; or

(ii) for which the referee was, is, or is to be, an architect, builder, drainer, engineer, planner, plumber, plumbing inspector, certifier, site evaluator or soil assessor; or

(iii) for which the referee has been, is, or will be, engaged by any party in the referee's capacity as an accountant, lawyer or other professional; or

(iv) situated or to be situated in the area of a local government of which the referee is an officer, employee or councillor;

(b) the referee has a direct or indirect personal interest in a matter to be considered by the tribunal, and the interest could conflict with the proper performance of the referee's functions for the tribunal's consideration of the matter.

(2) However, this section does not apply to a referee only because the referee previously acted in relation to the preparation of a relevant local planning instrument.

(3) The referee must notify the chief executive that this section applies to the referee, and on doing so, the chief executive must not appoint the referee to the tribunal.

(4) If a tribunal member is, or becomes, aware the member should not have been appointed to the tribunal, the member must not act, or continue to act, as a member of the tribunal.

235 Establishing development tribunal

(1) The chief executive may at any time establish a tribunal, consisting of up to 5 referees, for tribunal proceedings.

(2) The chief executive may appoint a referee for tribunal proceedings if the chief executive considers the referee has the qualifications or experience for the proceedings.

(3) The chief executive must appoint a referee as the chairperson for each tribunal.

(4) A regulation may specify the qualifications or experience required for particular proceedings.

(5) After a tribunal is established, the tribunal's membership must not be changed.

236 Remuneration

A tribunal member must be paid the remuneration the Governor in Council decides.

237 Tribunal proceedings

- (1) *A tribunal must ensure all persons before the tribunal are afforded natural justice.*
- (2) *A tribunal must make its decisions in a timely way.*
- (3) *A tribunal may—*
 - (a) *conduct its business as the tribunal considers appropriate, subject to a regulation made for this section; and*
 - (b) *sit at the times and places the tribunal decides; and*
 - (c) *hear an appeal and application for a declaration together; and*
 - (d) *hear 2 or more appeals or applications for a declaration together.*
- (4) *A regulation may provide for—*
 - (a) *the way in which a tribunal is to operate, including the qualifications of the chairperson of the tribunal for particular proceedings; or*
 - (b) *the required fee for tribunal proceedings.*

238 Registrar and other officers

- (1) *The chief executive may, by gazette notice, appoint—*
 - (a) *a registrar; and*
 - (b) *other officers (including persons who are public service officers) as the chief executive considers appropriate to help a tribunal perform its functions.*
- (2) *A person may hold the appointment or assist concurrently with any other public service appointment that the person holds.*

Division 2 Applications for declarations

239 Starting proceedings for declarations

- (1) *A person may start proceedings for a declaration by a tribunal by filing an application, in the approved form, with the registrar.*
- (2) *The application must be accompanied by the required fee.*

240 Application for declaration about making of development application

- (1) *The following persons may start proceedings for a declaration about whether a development application is properly made—*
 - (a) *the applicant;*
 - (b) *the assessment manager.*
- (2) *However, a person may not seek a declaration under this section about whether a development application is accompanied by the written consent of the owner of the premises to the application.*
- (3) *The proceedings must be started by—*
 - (a) *the applicant within 20 business days after receiving notice from the assessment manager, under the development assessment rules, that the development application is not properly made; or*
 - (b) *the assessment manager within 10 business days after receiving the development application.*
- (4) *The registrar must, within 10 business days after the proceedings start, give notice of the proceedings to the respondent as a party to the proceedings.*
- (5) *In this section—*

respondent means—

- (a) *if the applicant started the proceedings—the assessment manager; or*
- (b) *if the assessment manager started the proceedings—the applicant.*

241 Application for declaration about change to development approval

- (1) *This section applies to a change application for a development approval if—*
 - (a) *the approval is for a material change of use of premises that involves the use of a classified building; and*
 - (b) *the responsible entity for the change application is not the P&E Court.*
- (2) *The applicant, or responsible entity, for the change application may start proceedings for a*

declaration about whether the proposed change to the approval is a minor change.

(3) The registrar must, within 10 business days after the proceedings start, give notice of the proceedings to the respondent as a party to the proceedings.

(4) In this section—

respondent means—

(a) if the applicant started the proceedings—the responsible entity; or

(b) if the responsible entity started the proceedings—the applicant.

Division 3 Tribunal proceedings for appeals and declarations

242 Action when proceedings start

If a document starting tribunal proceedings is filed with the registrar within the period required under this Act, and is accompanied by the required fee, the chief executive must—

(a) establish a tribunal for the proceedings; and

(b) appoint 1 of the referees for the tribunal as the tribunal's chairperson, in the way required under a regulation; and

(c) give notice of the establishment of the tribunal to each party to the proceedings.

243 Chief executive excusing noncompliance

(1) This section applies if—

(a) the registrar receives a document purporting to start tribunal proceedings, accompanied by the required fee; and

(b) the document does not comply with any requirement under this Act for validly starting the proceedings.

(2) The chief executive must consider the document and decide whether or not it is reasonable in the circumstances to excuse the noncompliance (because it would not cause substantial injustice in the proceedings, for example).

(3) If the chief executive decides not to excuse the noncompliance, the chief executive must give a notice stating that the document is of no effect,

because of the noncompliance, to the person who filed the document.

(4) The chief executive must give the notice within 10 business days after the document is given to the chief executive.

(5) If the chief executive does excuse the noncompliance, the chief executive may act under section 242 as if the noncompliance had not happened.

244 Ending tribunal proceedings or establishing new tribunal

(1) The chief executive may decide not to establish a tribunal when a document starting tribunal proceedings is filed, if the chief executive considers it is not reasonably practicable to establish a tribunal.

Examples of when it is not reasonably practicable to establish a tribunal—

- there are no qualified referees or insufficient qualified referees because of a conflict of interest

- the referees who are available will not be able to decide the proceedings in a timely way

(2) If the chief executive considers a tribunal established for tribunal proceedings—

(a) does not have the expertise to hear or decide the proceedings; or

(b) is not able to make a decision for proceedings (because of a tribunal member's conflict of interest, for example); the chief executive may decide to suspend the proceedings and establish another tribunal, complying with section 242(c), to hear or re-hear the proceedings.

(3) However, the chief executive may instead decide to end the proceedings if the chief executive considers it is not reasonably practicable to establish another tribunal to hear or re-hear the proceedings.

(4) If the chief executive makes a decision under subsection (1) or (3), the chief executive must give a decision notice about the decision to the parties to the proceedings.

(5) Any period for starting proceedings in the P&E Court, for the matter that is the subject of the tribunal proceedings, starts again when the chief

executive gives the decision notice to the party who started the proceedings.

- (6) The decision notice must state the effect of subsection (5).

245 Refunding fees

The chief executive may, but need not, refund all or part of the fee paid to start proceedings if the chief executive decides under section 244—

- (a) not to establish a tribunal; or
(b) to end the proceedings.

246 Further material for tribunal proceedings

- (1) The registrar may, at any time, ask a person to give the registrar any information that the registrar reasonably requires for the proceedings.

Examples of information that the registrar may require—

- material about the proceedings (plans, for example)
- information to help the chief executive decide whether to excuse noncompliance under section 243
- for a deemed refusal—a statement of the reasons why the entity responsible for deciding the application had not decided the application during the period for deciding the application.

- (2) The person must give the information to the registrar within 10 business days after the registrar asks for the information.

247 Representation of Minister if State interest involved

If, before tribunal proceedings are decided, the Minister decides the proceedings involve a State interest, the Minister may be represented in the proceedings.

248 Representation of parties at hearing

A party to tribunal proceedings may appear—

- (a) in person; or
(b) by an agent who is not a lawyer.

249 Conduct of tribunal proceedings

- (1) Subject to section 237, the chairperson of a tribunal must decide how tribunal proceedings are to be conducted.

- (2) The tribunal may decide the proceedings on submissions if the parties agree.

- (3) If the proceedings are to be decided on submissions, the tribunal must give all parties a notice asking for the submissions to be made to the tribunal within a stated reasonable period.

- (4) Otherwise, the tribunal must give notice of the time and place of the hearing to all parties.

- (5) The tribunal may decide the proceedings without a party's submission (written or oral) if—

(a) for proceedings to be decided on submissions—the party's submission is not received within the time stated in the notice given under subsection (3); or

(b) for proceedings to be decided by hearing—the person, or the person's agent, does not appear at the hearing.

- (6) When hearing proceedings, the tribunal—

(a) need not proceed in a formal way; and

(b) is not bound by the rules of evidence; and

(c) may inform itself in the way it considers appropriate; and

(d) may seek the views of any person; and

(e) must ensure all persons appearing before the tribunal have a reasonable opportunity to be heard; and

(f) may prohibit or regulate questioning in the hearing.

- (7) If, because of the time available for the proceedings, a person does not have an opportunity to be heard, or fully heard, the person may make a submission to the tribunal.

250 Tribunal directions or orders

A tribunal may, at any time during tribunal proceedings, make any direction or order that the tribunal considers appropriate.

Examples of directions—

- a direction to an applicant about how to make their development application comply with this Act
- a direction to an assessment manager to assess a development application, even though the referral agency's response to the assessment manager was to refuse the application

251 Matters tribunal may consider

- (1) This section applies to tribunal proceedings about—
 - (a) a development application or change application; or
 - (b) an application or request (however called) under the Building Act or the Plumbing and Drainage Act.
- (2) The tribunal must decide the proceedings based on the laws in effect when—
 - (a) the application or request was properly made; or
 - (b) if the application or request was not required to be properly made—the application or request was made.
- (3) However, the tribunal may give the weight that the tribunal considers appropriate, in the circumstances, to any new laws.

252 Deciding no jurisdiction for tribunal proceedings

- (1) A tribunal may decide that the tribunal has no jurisdiction for tribunal proceedings, at any time before the proceedings are decided—
 - (a) on the tribunal's initiative; or
 - (b) on the application of a party.
- (2) If the tribunal decides that the tribunal has no jurisdiction, the tribunal must give a decision notice about the decision to all parties to the proceedings.
- (3) Any period for starting proceedings in the P&E Court, for the matter that is the subject of the tribunal proceedings, starts again when the tribunal gives the decision notice to the party who started the proceedings.

- (4) The decision notice must state the effect of subsection (3).
- (5) If the tribunal decides to end the proceedings, the fee paid to start the proceedings is not refundable.

253 Conduct of appeals

- (1) This section applies to an appeal to a tribunal.
- (2) Generally, the appellant must establish the appeal should be upheld.
- (3) However, for an appeal by the recipient of an enforcement notice, the enforcement authority that gave the notice must establish the appeal should be dismissed.
- (4) The tribunal must hear and decide the appeal by way of a reconsideration of the evidence that was before the person who made the decision appealed against.
- (5) However, the tribunal may, but need not, consider—
 - (a) other evidence presented by a party to the appeal with leave of the tribunal; or
 - (b) any information provided under section 246.

254 Deciding appeals to tribunal

- (1) This section applies to an appeal to a tribunal against a decision.
- (2) The tribunal must decide the appeal by—
 - (a) confirming the decision; or
 - (b) changing the decision; or
 - (c) replacing the decision with another decision; or
 - (d) setting the decision aside, and ordering the person who made the decision to remake the decision by a stated time; or
 - (e) for a deemed refusal of an application—
 - (i) ordering the entity responsible for deciding the application to decide the application by a stated time and, if the entity does not comply with the order, deciding the application; or
 - (ii) deciding the application.

(3) However, the tribunal must not make a change, other than a minor change, to a development application.

(4) The tribunal's decision takes the place of the decision appealed against.

(5) The tribunal's decision starts to have effect—

(a) if a party does not appeal the decision—at the end of the appeal period for the decision; or

(b) if a party appeals against the decision to the P&E Court—subject to the decision of the court, when the appeal ends.

255 Notice of tribunal's decision

A tribunal must give a decision notice about the tribunal's decision for tribunal proceedings, other than for any directions or interim orders given by the tribunal, to all parties to proceedings.

256 No costs orders

A tribunal must not make any order as to costs.

257 Recipient's notice of compliance with direction or order

If a tribunal directs or orders a party to do something, the party must notify the registrar when the thing is done.

258 Tribunal may extend period to take action

(1) This section applies if, under this chapter, an action for tribunal proceedings must be taken within a stated period or before a stated time, even if the period has ended or the time has passed.

(2) The tribunal may allow a longer period or a different time to take the action if the tribunal considers there are sufficient grounds for the extension.

259 Publication of tribunal decisions

The registrar must publish tribunal decisions under the arrangements, and in the way, that the chief executive decides.

Schedule 1 Appeals

section 229

Appeal rights and parties to appeals

(1) Table 1 states the matters that may be appealed to—

(a) the P&E court; or

(b) a tribunal.

(2) However, table 1 applies to a tribunal only if the matter involves—

(a) the refusal, or deemed refusal of a development application, for—

(i) a material change of use for a classified building; or

(ii) operational work associated with building work, a retaining wall, or a tennis court; or

(b) a provision of a development approval for—

(i) a material change of use for a classified building; or

(ii) operational work associated with building work, a retaining wall, or a tennis court; or

(c) if a development permit was applied for—the decision to give a preliminary approval for—

(i) a material change of use for a classified building; or

(ii) operational work associated with building work, a retaining wall, or a tennis court; or

(d) a development condition if—

(i) the development approval is only for a material change of use that involves the use of a building classified under the Building Code as a class 2 building; and

(ii) the building is, or is proposed to be, not more than 3 storeys; and

(iii) the proposed development is for not more than 60 sole-occupancy units; or

(e) a decision for, or a deemed refusal of, an extension application for a development approval that is only for a material change of use of a classified building; or

(f) a decision for, or a deemed refusal of, a change

application for a development approval that is only for a material change of use of a classified building; or

(g) a matter under this Act, to the extent the matter relates to the Building Act, other than a matter under that Act that may or must be decided by the Queensland Building and Construction Commission; or

(h) a decision to give an enforcement notice—

(i) in relation to a matter under paragraphs (a) to (g); or

(ii) under the Plumbing and Drainage Act; or

(i) an infrastructure charges notice; or

(j) the refusal, or deemed refusal, of a conversion application; or

(l) a matter prescribed by regulation.

(3) Also, table 1 does not apply to a tribunal if the matter involves—

(a) for a matter in subsection (2)(a) to (d)—

(i) a development approval for which the development application required impact assessment; and

(ii) a development approval in relation to which the assessment manager received a properly made submission for the development application; or

(b) a provision of a development approval about the identification or inclusion, under a variation approval, of a matter for the development.

(4) Table 2 states the matters that may be appealed only to the P&E Court.

(5) Table 3 states the matters that may be appealed only to the tribunal.

(6) In each table—

(a) column 1 states the appellant in the appeal; and

(b) column 2 states the respondent in the appeal; and

(c) column 3 states the co-respondent (if any) in the appeal; and

(d) column 4 states the co-respondents by election (if any) in the appeal.

(7) If the chief executive receives a notice of appeal under section 230(3)(f), the chief executive may elect to be a co-respondent in the appeal.

(8) In this section—

storey see the Building Code, part A1.1.

Table 1

Appeals to the P&E Court and, for certain matters, to a tribunal

1. Development applications

For a development application other than a development application called in by the

Minister, an appeal may be made against—

(a) the refusal of all or part of the development application; or

(b) the deemed refusal of the development application; or

(c) a provision of the development approval; or

(d) if a development permit was applied for—the decision to give a preliminary approval.

**EXTRACT FROM THE *PLANNING ACT 2016*
RELATING TO LAPSE DATES**

***Division 4 Lapsing of and extending
development approvals***

85 Lapsing of approval at end of current period

- (1) *A part of a development approval lapses at the end of the following period (the **currency period**)—*
- (a) *for any part of the development approval relating to a material change of use—if the first change of use does not happen within—*
 - (i) *the period stated for that part of the approval; or*
 - (ii) *if no period is stated—6 years after the approval starts to have effect;*
 - (b) *for any part of the development approval relating to reconfiguring a lot—if a plan for the reconfiguration that, under the Land Title Act, is required to be given to a local government for approval is not given to the local government within—*
 - (i) *the period stated for that part of the approval; or*
 - (ii) *if no period is stated—4 years after the approval starts to have effect;*
 - (c) *for any other part of the development approval if the development does not substantially start within—*
 - (i) *the period stated for that part of the approval; or*
 - (ii) *if no period is stated—2 years after the approval starts to take effect.*
- (2) *If part of a development approval lapses, any monetary security given for that part of the approval must be released.*