

File: 15/02G
Date: 20 July 2018

SMK Consultants
PO Box 422
GOONDIWINDI QLD 4390

Attention: Ralph Kinsella

Dear Mr Kinsella

**Decision Notice – change application – minor change
(Given under section 83 of the *Planning Act 2016*)
Material Change of Use
Lot 125 on SP276759, 23 Albert Street, Goondiwindi**

Goondiwindi Regional Council received your change application made under section 78 of the *Planning Act 2016* on 21 June 2018 for the developed approval dated 25 September 2015.

Decision for change application

Date of decision: 20 July 2018
Decision details: Make the change and amend existing condition.

The changes agreed to are:

1. Condition 4 – approved plan references amended to reflect new plans

If you require any further information, please contact Council's Manager of Planning Services, Mrs Ronnie McMahon, on (07) 4671 7400 or rmcmahon@grc.qld.gov.au, who will be pleased to assist.

Yours faithfully



Ronnie McMahon
Manager of Planning Services
Goondiwindi Regional Council



Decision Notice approval

Planning Act 2016 section 63

Council File Reference: 15/02G
Council Contact: Mrs Ronnie McMahon: LMM
Council Contact Phone: (07) 4671 7400

20 July 2018

Applicant Details: SMK Consultants
PO Box 422
GOONDIWINDI QLD 4390

Attention: Mr Ralph Kinsella

The development application described below was properly made to Goondiwindi Regional Council on 21 June 2018.

Applicant details

Applicant name: SMK Consultants
Applicant contact details: Mr Ralph Kinsella
ralpho@smk.com.au
(07) 4671 2445

Application details

Application number: 15/02G
Approval sought: Development permit
Details of proposed development: "Residential activities" – "Multiple dwelling" (56 unit retirement village with ancillary facilities)

Location details

Street address: 23 Albert Street, Goondiwindi
Real property description: Lot 125 on SP276759

Decision

Date of decision: 20 July 2018
Decision details: Approved in full. A copy of the amended conditions for the application are included in Attachment 1, showing the approved changes.

Details of the approval

Development permit Material Change of Use

Description of requested changes

Existing Condition 4

The development shall be generally in accordance with all supporting information supplied by the applicant with the development application including the following indicative plans and documents:

Drawing Number	Title	Date
DA121112.10	Floor Plan – Community Building (submitted with application.)	N/A.
4049-SK1 Rev B	Staging Plan – Amended in red	Lodged 15/09/2015
4049 – SK2 Rev B	Services Plan – Amended in red	Lodged 15/09/2015
DA4049 01-01 Rev E	Site Plan	09/04/2015
DA4049 04-01 Rev C	Type A Duplex – Floor Plan	20/03/2015
DA4049 04-02 Rev C	Type A Duplex – Elevations	20/03/2015
DA4049 04-01 Rev C	Type A Triplex – Floor Plan	20/03/2015
DA4049 04-06a Rev C	Type A Triplex – Elevations	20/03/2015

Requested Changes - Condition 4

The development shall be generally in accordance with all supporting information supplied by the applicant with the development application including the following indicative plans and documents:

Drawing Number	Title	Date
DA121112.10	Floor Plan – Community Building (submitted with application.)	N/A.
4049-SK1 Rev B	Staging Plan – Amended in red	Lodged 15/09/2015
4049-01-02, Rev G	Staging Plan	09/04/2015
4049 – SK2 Rev B	Services Plan – Amended in red	Lodged 15/09/2015
DA4049-01-01 Rev E	Site Plan	09/04/2015
4049-01-01, Rev F		
01-101	Floor Plan – Villa Type 2Aii	2018.05.10
02-201	Elevations – Villa Type 2Aii	2018.05.10
02-202	Elevations – Villa Type 2Aii	2018.05.10

DA4049 04-06b Rev C	Type A Triplex – Elevations	20/03/2015
DA4049 05-01 Rev C	Type B Duplex – Floor Plan	20/03/2015
DA4049 05-06 Rev C	Type B Duplex – Elevations	20/03/2015
DA4049 06-01 Rev C	Type C Duplex – Floor Plan	20/03/2015
DA4049 06-06 Rev C	Type C Duplex – Elevations	20/03/2015
DA4049 07-01 Rev C	Type C Triplex – Floor Plan	20/03/2015
DA4049 07-06a Rev C	Type C Triplex – Elevations	20/03/2015
DA4049 07-06b Rev C	Type C Triplex - Elevations	20/03/2015
DA4049 08-01 Rev C	Type D Duplex – Floor Plan	23/03/2015
DA4049 08-06 Rev C	Type D Duplex – Elevations	23/03/2015
DA4049 09-01 Rev C	Type D Triplex – Floor Plan	23/03/2015

DA-003	DA Elevations – Villa Type 3Aii	2018.05.29
DA-002	DA Floor Plan	2018.05.29
DA4049 04-01 Rev C	Type A Duplex – Floor Plan	20/03/2015
DA4049 04-02 Rev C	Type A Duplex – Elevations	20/03/2015
DA4049 04-01 Rev C	Type A Triplex – Floor Plan	20/03/2015
DA4049 04-06a Rev C	Type A Triplex – Elevations	20/03/2015
DA4049 04-06b Rev C	Type A Triplex – Elevations	20/03/2015
DA4049 05-01 Rev C	Type B Duplex – Floor Plan	20/03/2015
DA4049 05-06 Rev C	Type B Duplex – Elevations	20/03/2015
DA4049 06-01 Rev C	Type C Duplex – Floor Plan	20/03/2015
DA4049 06-06 Rev C	Type C Duplex – Elevations	20/03/2015
DA4049 07-01 Rev C	Type C Triplex – Floor Plan	20/03/2015

DA4049 09-06a Rev C	Type D Triplex – Elevations	23/03/2015
DA4049 09-06b Rev C	Type D Triplex – Elevations	23/03/2015
DA4049 10-01 Rev C	Type E Duplex – Floor Plan	23/03/2015
DA4049 10-06 Rev C	Type E Duplex – Elevations	23/03/2015
DA4049 11-01 Rev C	Type E Triplex – Floor Plan	23/03/2015
DA4049 11-06a Rev C	Type E Triplex – Elevations	23/03/2015
DA4049 11-06b Rev C	Type E Triplex – Elevations	23/03/2015
Reports		
Stormwater Management Plan, Reference B14537CR002, Rev C, dated 25/3/2015, prepared by Lambert & Rehbein		
Civil Engineering Services Report, Reference B14537CR001, Rev C, dated 25/3/2015, prepared by Lambert & Rehbein		

Please note the plans are not approved Building Plans, they are indicative only. The approved plans and documents are included in **Attachment 2**.

DA4049 07-06a Rev C	Type C Triplex – Elevations	20/03/2015
DA4049 07-06b Rev C	Type C Triplex - Elevations	20/03/2015
DA4049 08-01 Rev C	Type D Duplex – Floor Plan	23/03/2015
DA4049 08-06 Rev C	Type D Duplex – Elevations	23/03/2015
DA4049 09-01 Rev C	Type D Triplex – Floor Plan	23/03/2015
DA4049 09-06a Rev C	Type D Triplex – Elevations	23/03/2015
DA4049 09-06b Rev C	Type D Triplex – Elevations	23/03/2015
DA4049 10-01 Rev C	Type E Duplex – Floor Plan	23/03/2015
DA4049 10-06 Rev C	Type E Duplex – Elevations	23/03/2015
DA4049 11-01 Rev C	Type E Triplex – Floor Plan	23/03/2015
DA4049 11-06a Rev C	Type E Triplex – Elevations	23/03/2015

Recommendation:

Agree

DA4049 11-06b Rev C	Type E Triplex – Elevations	23/03/2015
Reports		
Stormwater Management Plan, Reference B14537CR002, Rev C, dated 25/3/2015, prepared by Lambert & Rehbein		
Civil Engineering Services Report, Reference B14537CR001, Rev C, dated 25/3/2015, prepared by Lambert & Rehbein		

Please note the plans are not approved Building Plans, they are indicative only. The approved plans and documents are included in **Attachment 2**.

Conditions

This approval is subject to the conditions in Attachment 1. The changed conditions are highlighted for clarification in **Attachment 1**.

All conditions other than those approved to be changed from the original Decision Notice remain relevant and enforceable.

All other parts of the original Decision Notice not amended by this Notice remain relevant and enforceable.

Further development permits

Please be advised that the following development permits are required to be obtained before the development can be carried out:

1. Approval for building works under the *Building Act 1975*; and
2. Approval for plumbing and drainage works under the *Plumbing and Drainage Act 2002*.

Properly made submissions

Not applicable—No part of the application required public notification.

Rights of appeal

The rights of applicants to appeal to a tribunal or the Planning and Environment Court against decisions about a development application are set out in chapter 6, part 1 of the *Planning Act 2016*. For particular applications, there may also be a right to make an application for a declaration by a tribunal (see chapter 6, part 2 of the *Planning Act 2016*).

A copy of the relevant appeal provisions are attached.

Currency period for the approval

This development approval will lapse at the end of the period set out in section 85 of *Planning Act 2016*

- [For material change of use] This approval lapses if the first change of use does not happen within the period stated for that part of the approval.

Approved plans and specifications

Copies of the following plans, specifications and/or drawings are enclosed.

Drawing Number	Title	Date
DA121112.10	Floor Plan – Community Building (submitted with application.)	N/A.
4049-SK1 Rev B 4049-01-02, Rev G	Staging Plan – Amended in red Staging Plan	Lodged 15/09/2015 09/04/2015
4049 – SK2 Rev B	Services Plan – Amended in red	Lodged 15/09/2015
DA4049-01-01 Rev E 4049-01-01, Rev F	Site Plan	09/04/2015
01-101	Floor Plan – Villa Type 2Aii	2018.05.10
02-201	Elevations – Villa Type 2Aii	2018.05.10
02-202	Elevations – Villa Type 2Aii	2018.05.10
DA-003	DA Elevations – Villa Type 3Aii	2018.05.29
DA-002	DA Floor Plan	2018.05.29

DA4049 04-01 Rev C	Type A Duplex – Floor Plan	20/03/2015
DA4049 04-02 Rev C	Type A Duplex – Elevations	20/03/2015
DA4049 04-01 Rev C	Type A Triplex – Floor Plan	20/03/2015
DA4049 04-06a Rev C	Type A Triplex – Elevations	20/03/2015
DA4049 04-06b Rev C	Type A Triplex – Elevations	20/03/2015
DA4049 05-01 Rev C	Type B Duplex – Floor Plan	20/03/2015
DA4049 05-06 Rev C	Type B Duplex – Elevations	20/03/2015
DA4049 06-01 Rev C	Type C Duplex – Floor Plan	20/03/2015
DA4049 06-06 Rev C	Type C Duplex – Elevations	20/03/2015
DA4049 07-01 Rev C	Type C Triplex – Floor Plan	20/03/2015
DA4049 07-06a Rev C	Type C Triplex – Elevations	20/03/2015
DA4049 07-06b Rev C	Type C Triplex - Elevations	20/03/2015
DA4049 08-01 Rev C	Type D Duplex – Floor Plan	23/03/2015
DA4049 08-06 Rev C	Type D Duplex – Elevations	23/03/2015
DA4049 09-01 Rev C	Type D Triplex – Floor Plan	23/03/2015
DA4049 09-06a Rev C	Type D Triplex – Elevations	23/03/2015
DA4049 09-06b Rev C	Type D Triplex – Elevations	23/03/2015
DA4049 10-01 Rev C	Type E Duplex – Floor Plan	23/03/2015
DA4049 10-06 Rev C	Type E Duplex – Elevations	23/03/2015
DA4049 11-01 Rev C	Type E Triplex – Floor Plan	23/03/2015
DA4049 11-06a Rev C	Type E Triplex – Elevations	23/03/2015
DA4049 11-06b Rev C	Type E Triplex – Elevations	23/03/2015
Reports		
Stormwater Management Plan, Reference B14537CR002, Rev C, dated 25/3/2015, prepared by Lambert & Rehbein		
Civil Engineering Services Report, Reference B14537CR001, Rev C, dated 25/3/2015, prepared by Lambert & Rehbein		

Attachment 4 is a Notice about decision - Statement of reasons, in accordance with section 63 (5) of the *Planning Act 2016*.

Attachment 5 includes a Rights of Appeal waiver, which, if completed, will be used to process your request to waive your appeal rights to process your approval without unnecessary delay.

Attachment 6 is an extract from the *Planning Act 2016*, which details the applicant's appeal rights regarding this decision

If you wish to discuss this matter further, please contact Council's Manager of Planning Services, Mrs Ronnie McMahon, on 07 4671 7400.

Yours Sincerely

A handwritten signature in dark ink, appearing to read 'Rm McMahon', followed by a long horizontal flourish.

Ronnie McMahon
Manager of Planning Services
Goondiwindi Regional Council

enc Attachment 1—Amended Assessment manager
 Attachment 2—Approved plans
 Attachment 3—Infrastructure Charges Notice
 Attachment 4—Notice about decision – Statement of reasons
 Attachment 5—Rights of Appeal Waiver
 Attachment 6—Planning Act extracts



ATTACHMENTS

Attachment 1 – Amended Assessment Manager’s Conditions

Attachment 2 – Approved Plans

Attachment 3 – Infrastructure Charges Notice

Attachment 4 – Notice about decision - Statement of reasons

Attachment 5 – Rights of Appeal waiver

Attachment 6 – *Planning Act 2016* Extracts

Planning Act 2016 appeal provisions

Planning Act 2016 lapse dates



**Attachment 1 – Amended Assessment Manager's
Conditions**



Assessment Manager's Conditions

Proposed Use:	<i>"Residential activities"</i> <ul style="list-style-type: none"> • <i>"Multiple dwelling"</i> (65 unit retirement village with ancillary facilities)
Development:	Material Change of Use – Development Permit
Applicant:	SMK Consultants
Address:	23 Albert Street, Goondiwindi
Real Property Description:	Lot 125 on SP276759
Council File Reference:	15/02G

The request to change an existing approval is granted to amend the following conditions:

- **Condition 4**

Conditions are now as follows:

GENERAL CONDITIONS								
1.	<p>Approval is granted for the purpose of a Material Change of Use for <i>"Residential Activities"</i> – <i>"Multiple Dwelling"</i> (65 unit retirement village with ancillary facilities shown on the approved plan reference DA4049 – 01-01 "Site Plan," Rev E) as defined in the <i>2006 Planning Scheme for the former Goondiwindi Town Council</i>.</p> <p>The subject premises shall be used only for the purposes of "Retirement Village", in accordance with the <i>Retirement Villages Act 1999</i>.</p> <p>Prior to any person entering into a residence contract, the Retirement Village shall be registered under, and pursuant to, Part 2 of the <i>Retirement Villages Act 1999</i>. On registration of the Retirement Village, a copy of such registration shall be provided to Council.</p> <p>Such registration must remain current at all times while the use under this approval continues.</p>							
2.	<p>Lots 1 and 2 on RP133688 and Lot 5 on RP104973 shall be amalgamated into a single lot. The associated survey plan shall be lodged with the Title Registry for registration prior to the issue of a building approval. On completion of the survey plan being registered a copy of the registered plan and title shall be provided to Council.</p>							
3.	<p>Unless otherwise stated all conditions, works, or requirements of this approval must be undertaken and completed prior to the commencement of the proposed change of use of the site or as determined by the Manager, Development Assessment.</p>							
4.	<p>The development shall be generally in accordance with all supporting information supplied by the applicant with the development application including the following indicative plans and documents:</p> <table border="1"> <thead> <tr> <th>Drawing Number</th><th>Title</th><th>Date</th></tr> </thead> <tbody> <tr> <td>DA121112.10</td><td>Floor Plan – Community Building (submitted with application.)</td><td>N/A.</td></tr> </tbody> </table>		Drawing Number	Title	Date	DA121112.10	Floor Plan – Community Building (submitted with application.)	N/A.
Drawing Number	Title	Date						
DA121112.10	Floor Plan – Community Building (submitted with application.)	N/A.						

4049-SK1 Rev B 4049-01-02, Rev G	Staging Plan – Amended in red Staging Plan	Lodged 15/09/2015 09/04/2015
4049 – SK2 Rev B	Services Plan – Amended in red	Lodged 15/09/2015
DA4049 01-01 Rev E 4049-01-01, Rev F	Site Plan	09/04/2015
01-101	Floor Plan – Villa Type 2Aii	2018.05.10
02-201	Elevations – Villa Type 2Aii	2018.05.10
02-202	Elevations – Villa Type 2Aii	2018.05.10
DA-003	DA Elevations – Villa Type 3Aii	2018.05.29
DA-002	DA Floor Plan	2018.05.29
DA4049 04-01 Rev C	Type A Duplex – Floor Plan	20/03/2015
DA4049 04-02 Rev C	Type A Duplex – Elevations	20/03/2015
DA4049 04-01 Rev C	Type A Triplex – Floor Plan	20/03/2015
DA4049 04-06a Rev C	Type A Triplex – Elevations	20/03/2015
DA4049 04-06b Rev C	Type A Triplex – Elevations	20/03/2015
DA4049 05-01 Rev C	Type B Duplex – Floor Plan	20/03/2015
DA4049 05-06 Rev C	Type B Duplex – Elevations	20/03/2015
DA4049 06-01 Rev C	Type C Duplex – Floor Plan	20/03/2015
DA4049 06-06 Rev C	Type C Duplex – Elevations	20/03/2015
DA4049 07-01 Rev C	Type C Triplex – Floor Plan	20/03/2015
DA4049 07-06a Rev C	Type C Triplex – Elevations	20/03/2015

DA4049 07-06b Rev C	Type C Triplex - Elevations	20/03/2015
DA4049 08-01 Rev C	Type D Duplex – Floor Plan	23/03/2015
DA4049 08-06 Rev C	Type D Duplex – Elevations	23/03/2015
DA4049 09-01 Rev C	Type D Triplex – Floor Plan	23/03/2015
DA4049 09-06a Rev C	Type D Triplex – Elevations	23/03/2015
DA4049 09-06b Rev C	Type D Triplex – Elevations	23/03/2015
DA4049 10-01 Rev C	Type E Duplex – Floor Plan	23/03/2015
DA4049 10-06 Rev C	Type E Duplex – Elevations	23/03/2015
DA4049 11-01 Rev C	Type E Triplex – Floor Plan	23/03/2015
DA4049 11-06a Rev C	Type E Triplex – Elevations	23/03/2015
DA4049 11-06b Rev C	Type E Triplex – Elevations	23/03/2015
Reports		
Stormwater Management Plan, Reference B14537CR002, Rev C, dated 25/3/2015, prepared by Lambert & Rehbein		
Civil Engineering Services Report, Reverence B14537CR001, Rev C, dated 25/3/2015, prepared by Lambert & Rehbein		

Please note the plans are not approved Building Plans, they are indicative only. The approved plans and documents are included in **Attachment 2**.

5.	<p>Complete and maintain the approved development as follows:</p> <ul style="list-style-type: none"> (i) Generally in accordance with development approval documents; and (ii) Strictly in accordance with those parts of the approved development which have been specified in detail by the Council or Referral Agency unless the Council or Referral Agency agrees in writing that those parts will be adequately complied with by amended specifications. <p>All development shall comply with any relevant provisions in the <i>2006 Planning Scheme for the former Goondiwindi Town Council</i>, Council's standard designs for applicable work and any relevant Australian Standard that applies to that type of work.</p> <p>The development approval documents are the material contained in the development application, approved plan(s) and supporting documentation including any written and electronic correspondence between applicant, Council or Referral Agencies during all stages of the development application assessment processes.</p>
6.	<p>All proposed buildings shall comply with the approval documents, Schedule 1 – Design and Construction Standards of the <i>2006 Planning Scheme for the former Goondiwindi Town Council</i> and all other relevant statutory acts. A building approval will be necessary prior to the commencement of the use. Please contact Council's Building Department for further information.</p>
OPERATION OF THE USE	
7.	<p>The "Community Building", shall be used generally in accordance with approved plan reference 121112.10, "Floor Plan – Community Building" and shall be available only to residents of the Retirement Village and bona fide guests of residents. The Community Building shall not be open to the general public.</p>
8.	<p>Loading and unloading shall occur generally between the hours of:</p> <ul style="list-style-type: none"> (a) 8:00am and 6:00pm, Monday to Friday; and (b) 8:00am and 12:00 (noon) on Saturdays. <p>No loading and unloading is to occur on Sundays and Public Holidays.</p>
ESSENTIAL SERVICES	
9.	<p>Prior to commencement of the use for the relevant stage, the premises shall be connected to Council's reticulated water system, in accordance with Schedule 1, Division 3: Standards for Water Supply, of the <i>2006 Planning Scheme for the former Goondiwindi Town Council</i>, to the satisfaction of and at no cost to Council.</p> <p>The developer shall provide all necessary water infrastructure to enable the development to be serviced to relevant engineering standards and to the satisfaction of Council.</p> <p>The development shall be provided with a master meter and individual sub-metering for each meterable premise as per the Queensland Plumbing and wastewater Code. Please contact Council's Water and Sewerage Department for further information. Fees for connection to Council's reticulated water supply shall be paid in full prior to commencement of the use for the relevant stage.</p>

10.	<p>Prior to commencement of use for each relevant stage, a Water Supply Plan shall be prepared by a Registered Professional Engineer of Queensland (RPEQ) shall be submitted to Council and shall comprehensively address all matters of water supply to the premises, including, but not limited to:</p> <ul style="list-style-type: none"> ➤ Anticipated water supply demand for the proposed development; ➤ Analysis of the water supply network external to the subject site; the adequacy of the network to supply the anticipated water supply demand; and any necessary augmentation of the network; and ➤ Detailed design of on-site water supply, including provision of an adequate volume of water at an appropriate pressure for fire fighting purposes. <p>The Water Supply Plan must be endorsed by Council prior to the issue of a Building Approval.</p> <p>All water supply works proposed by the Water Supply Plan shall be completed prior to the commencement of the use.</p>
11.	<p>All redundant water supply and sewerage mains within the subject site shall be decommissioned, prior to commencement of any building works. Plans of any decommissioning of mains shall be prepared by a RPEQ and shall be submitted to and for the endorsement of Council. Certification of decommissioning works shall be provided to Council on completion of works.</p>
12.	<p>Prior to the issue of a building approval, Council shall be provided with a written outline of the proposed timing of installation of all services (including electricity, water and sewer) and the decommissioning of redundant services, referencing each stage outlined in the approved plan reference DA4049-01-03, "Staging Plan," Rev B.</p> <p>The outline of staging of services must be endorsed by Council prior to the issue of a Building Approval.</p>
13.	<p>Prior to commencement of use for the relevant stage, the premises and each dwelling unit within the development shall be connected to Council's reticulated sewerage system, in accordance with Schedule 1, Division 4: Standards for Sewerage, of the <i>2006 Planning Scheme for the former Goondiwindi Town Council</i>, to the satisfaction of and at no cost to Council.</p> <p>The developer shall provide all necessary sewer infrastructure to enable the development to be serviced to relevant engineering standards and to the satisfaction of Council.</p>
14.	<p>The developer is responsible for ensuring Queensland Fire Services requirements are met with respect to this development.</p>
15.	<p>Fire hydrants shall be provided within the site to the satisfaction of Council and to relevant engineering standards.</p>
16.	<p>The premises and each dwelling unit within the development shall be connected to an adequate underground electricity and telecommunications supply system, at no cost to Council.</p>

	ENGINEERING
17.	All works proposed by the approved Civil Engineering Services Report, Reference B14537CR001, Rev C, dated 25/3/2015, prepared by Lambert and Rehbein, shall be completed prior to commencement of use for the relevant stage.
18.	Prior to the commencement of any construction works, detailed design drawings, prepared by a RPEQ, shall be submitted to and for the endorsement of Council and shall comprehensively address all matters including, but not limited to, all works relating to vehicle crossovers, internal driveways and car parking, water supply connections, water supply main augmentation (if necessary), sewerage connections, stormwater mains and electricity connections. All works required shall be completed prior to commencement of use for the relevant stage, unless such works are bonded to the satisfaction of Council.
19.	No vehicle access shall be provided from McNulty Street.
20.	<p>The proposed site vehicle access to Francis Street shall be constructed or upgraded to a commercial standard, from the edge of the existing bitumen to the property boundary.</p> <p>All areas where vehicles manoeuvre and park shall be constructed to a bitumen sealed, concrete or paved standard. Vehicle manoeuvring areas shall be provided on-site so that all vehicles, including all heavy vehicles, can enter and leave the site in a forward direction.</p> <p>These works shall be designed and constructed in accordance with Schedule 1, Division 2: Standards for Roads, Carparking, Manoeuvring Areas and Access of the <i>2006 Planning Scheme for the former Goondiwindi Town Council</i>, to the satisfaction of and at no cost to Council.</p> <p>These works shall be either constructed or bonded prior to commencement of use for the relevant stage.</p> <p>The developer shall contact Council's Engineering Department to ensure the correct specifications are obtained for all civil works prior to the commencement of any works onsite.</p> <p>A qualified Council Officer may inspect construction works at the request of the developer to ensure compliance with this condition.</p>
21.	<p>Eighty-three (83) delineated car parking spaces shall be provided on-site in accordance with the approved plan reference DA4049 – 01-01 "Site Plan," Rev E. These shall be designed and constructed to a sealed, concrete or paved standard, in accordance with Schedule 1, Division 2: Standards for Roads, Carparking, Manoeuvring Areas and Access of the <i>2006 Planning Scheme for the former Goondiwindi Town Council</i>, to the satisfaction of and at no cost to Council. These shall be either constructed or bonded prior to commencement of use for the relevant stage.</p> <p>The developer shall contact Council's Engineering Department to ensure the correct specifications are obtained for all civil works prior to commencement of any works onsite. A qualified Council Officer may inspect construction works at the request of the developer to ensure compliance with this condition.</p>

LANDSCAPING AND FENCING											
22.	<p>Prior to the issue of a building approval, both site entrances to Francis and Albert Street shall be provided with "Street frontage landscaping," comprising at least 8m² at each entrance, in accordance with Schedule 3, Section 3.2 of the <i>2006 Planning Scheme for the former Goondiwindi Town Council</i>.</p> <p>Additionally, the site boundaries shall be either fully landscaped or fully fenced or a mix of the two. The applicant may choose whether to provide:</p> <p>a) Solid screen fencing, at least 1.8m high, for the full length of all site boundaries, excluding vehicle access points and the northern boundary of Lot 2 on RP133688. The full length of the northern boundary of Lot 2 on RP133688 shall be provided with a 1.8 metre high acoustic screen fence. The fence shall be appropriately integrated with proposed landscaping on site and present an attractive visual appearance to adjoining properties. The fence shall be either constructed or bonded prior to the issue of a building approval.</p> <p>OR</p> <p>b) Landscaping, consisting of "Screening of External Activity Areas," in accordance with Schedule 3, Section 3.1 of the <i>2006 Planning Scheme for the former Goondiwindi Town Council</i>, at least 1.5m wide, for the full length of all site boundaries, excluding vehicle access points.</p> <p>OR</p> <p>c) A combination of the two.</p> <p>If option (a) or (c) is chosen, the bond will be calculated by Council upon the advice of the applicant of which option is preferable. If option (b) is chosen, a bond of \$69,863 must be submitted prior to the issue of a building approval for the maintenance of landscaping.</p> <p>The bond holding time starts from the acceptance of works. Council must be contacted by the applicant to request an inspection of the landscaping as soon as possible after completion of planting and payment of bond.</p> <p>If the landscaping complies with Schedule 3 – Landscaping Requirements of the <i>2006 Planning Scheme for the former Goondiwindi Town Council</i>, the applicant will be advised in writing that the bond is accepted.</p> <p>The bond shall be returned in accordance with the following schedule if the landscaping meets the criteria:</p> <table border="1"> <thead> <tr> <th>Time from acceptance of landscaping works</th><th>Criteria</th><th>Bond Refund / Reduction</th></tr> </thead> <tbody> <tr> <td>9 months – From acceptance of works</td><td>Landscaping conforms to requirements, is established and maintained. Adequate provision for on-going watering and growth. Any/all replacement plants provided.</td><td>50% (\$34,931.50)</td></tr> <tr> <td>18 months – From acceptance of works</td><td>Landscaping is well established (as a guide >50% full growth depending on species).</td><td>25% (\$17,465.75)</td></tr> </tbody> </table>		Time from acceptance of landscaping works	Criteria	Bond Refund / Reduction	9 months – From acceptance of works	Landscaping conforms to requirements, is established and maintained. Adequate provision for on-going watering and growth. Any/all replacement plants provided.	50% (\$34,931.50)	18 months – From acceptance of works	Landscaping is well established (as a guide >50% full growth depending on species).	25% (\$17,465.75)
Time from acceptance of landscaping works	Criteria	Bond Refund / Reduction									
9 months – From acceptance of works	Landscaping conforms to requirements, is established and maintained. Adequate provision for on-going watering and growth. Any/all replacement plants provided.	50% (\$34,931.50)									
18 months – From acceptance of works	Landscaping is well established (as a guide >50% full growth depending on species).	25% (\$17,465.75)									

		<p>All replacement plants are established.</p> <p>The landscaping intent is being achieved.</p>	
	<p>24 months – From acceptance of works</p>	<p>Landscaping is fully established, or within 80% depending on species.</p>	<p>25% (\$17,465.75)</p>
	<p>After the required bond holding time has passed, a refund of bond monies will only be considered upon a written request from the person who paid the bond once the required bond holding time has been completed.</p> <p>A qualified Council Officer may inspect landscaping plantings to ensure compliance with this condition and acceptance of the works.</p> <p>Council will hold the funds in trust for a maximum of three years, at which time should work not be carried out and maintained to Council's satisfaction, the bond will be used by Council to have the works performed unless an extension of time is requested by the land owner or applicant and approved by Council.</p> <p>To clarify, bonds can only be refunded upon a written request from the person who paid the bond upon the works being satisfactorily maintained for the required bond holding time.</p>		
23.	<p>If option (a) or (c) is chosen in Condition 22 (above), such fencing shall reduce from 1.8m in height along the northern and southern boundaries of the 18m wide eastern driveway to a final 1m in height at the Albert Street access point.</p>		
24.	<p>Prior to the commencement of the use and at all times while the use continues, landscaped gardens are to be provided at the front and rear of each unit complex, and in the vicinity of the visitor carparking areas and communal facilities.</p>		
	<p>STORMWATER</p>		
25.	<p>Prior to the commencement of the use and at all times while the use continues, the site shall be adequately drained and all stormwater shall be disposed of to a legal discharge point in accordance with Schedule 1, Division 5: Standards for Stormwater Drainage of the <i>2006 Planning Scheme for the former Goondiwindi Town Council</i>, to the satisfaction of and at no cost to Council.</p> <p>Any increases in volume, concentration or velocity of stormwater from the site shall be channelled to lawful points of discharge or to other storage or dispersal arrangements which all must be agreed to in writing by Council.</p> <p>There shall be no change in direction or increase in the volume, concentration or velocity in any overland flow from the site to any adjoining properties unless agreed in writing by Council and the owners of any adjoining properties affected by these changes.</p> <p>The stormwater disposal system shall be designed to include appropriate pollution control devices or methods to ensure no contamination or silting of waterways.</p>		
26.	<p>All stormwater works proposed by the approved Stormwater Management Plan, Reference B14537CR002, Rev C, dated 25/3/2015, prepared by Lambert & Rehbein, shall be completed prior to commencement of use for the relevant stage.</p>		

27.	<p>Stormwater shall not be allowed to pond on the site during the development process and after development has been completed unless the type and size of ponding has been agreed in writing by Council.</p> <p>No ponding, concentration or redirection of stormwater shall occur on adjoining properties unless specifically agreed to in writing by Council and the owners of any adjoining properties affected by these changes.</p>
EARTHWORKS AND EROSION CONTROL	
28.	<p>Any filling or excavation shall be undertaken in accordance with Schedule 1, Division 1: Standards for Construction Activities of the <i>2006 Planning Scheme for the former Goondiwindi Town Council</i> or to other relevant engineering standards to the satisfaction of and at no cost to Council.</p> <p>Excavation or filling within 1.5 metres of any site boundary is battered or retained by a wall that does not exceed 1 metre in height.</p>
29.	<p>Best practice erosion and sediment control measures shall be in place at the location of all works prior to work commencing and remain until work is completed in accordance with Schedule 1, Division 1: Standards for Construction Activities of the <i>2006 Planning Scheme for the former Goondiwindi Town Council</i> to the satisfaction of and at no cost to Council.</p> <p>The developer shall ensure no increase in any silt loads or contaminants in overland flow from the site during the development process and after development has been completed.</p>
AVOIDING NUISANCE	
30.	<p>At all times while the use continues, the storage of machinery, materials or vehicles shall be screened so as not to be visible from any roads or from adjoining properties, to the satisfaction of Council.</p>
31.	<p>At all times while the use continues, at no cost to Council, provision must be made on site for the collection of general refuse in covered waste containers with a capacity sufficient for the use, at a central location within the site.</p> <p>Waste receptacles shall be placed in a screened area. The site must maintain a general tidy appearance.</p>
32.	<p>At all times while the use continues, any air conditioning equipment shall be acoustically screened to ensure noise levels do not exceed 5 dB (A) above the background noise level measured at the boundaries of the subject site.</p>
33.	<p>At all times while the use continues, the development shall be conducted in accordance with the provisions of the <i>Environmental Protection Act 1994</i> and all relevant regulations and standards under that Act. All necessary licences under the Act shall be obtained and shall be maintained at all times while the use continues.</p>
34.	<p>At all times while the use continues, lighting of the site, including any security lighting, shall be such that the lighting intensity does not exceed 8.0 lux at a distance of 1.5 metres from the site at any property boundary.</p> <p>All lighting shall be directed or shielded so as to ensure that no glare directly affects nearby properties, motorists or the operational safety of the surrounding road network.</p>

35.	At all times while the use continues it shall be operated in such a manner as to ensure that no nuisance shall arise to adjoining premises as a result of dust, noise, lighting, odour, vibration, rubbish, contaminants, stormwater discharge or siltation or any other potentially detrimental impact.
36.	The operator shall be responsible for mitigating any complaints arising from on-site operations.
37.	Construction works must occur so they do not cause unreasonable interference with the amenity of adjoining premises. During construction the site must be kept in a clean and tidy state at all times.
DEVELOPER'S RESPONSIBILITIES	
38.	Any alteration or damage to roads and/or public infrastructure that is attributable to the progress of works or vehicles associated with the development of the site shall be repaired to Council's satisfaction or the cost of repairs paid to Council.
39.	It is the developer's responsibility to ensure that any contractors and subcontractors have current, relevant and appropriate qualifications and insurances in place to carry out the works.
40.	The developer shall be responsible for meeting all costs reasonably associated with the approved development, unless there is specific agreement by other parties, including the Council, to meeting those costs.
CHARGES PAID BEFORE USE COMMENCES	
41.	All outstanding rates and charges shall be paid to Council prior to the commencement of the use.
COMMENCEMENT OF USE	
42.	Council must be notified in writing of the date of the commencement of the use within 14 days of commencement. This approval will lapse if the development is not fully completed (i.e. all buildings constructed) and the use has not commenced within four years of the date the development approval takes effect, in accordance with the provisions contained in sections 341 & 342 of the <i>Sustainable Planning Act 2009</i> . Section 383 of the <i>Sustainable Planning Act 2009</i> sets out how an extension to the period of approval can be requested.
43.	At its discretion, Council may accept bonds or other securities to ensure completion of specified development approval conditions or Council may accept cash payments for Council to undertake the necessary work to ensure completion of specified development approval conditions. It may be necessary for Council to use such bonds for the completion of outstanding works without a specifically agreed timeframe.
44.	A letter outlining and demonstrating that conditions have been, or will be, complied with shall be submitted to Council and approved by a relevant Officer of Council prior to issue of a building approval. Council Officers may require a physical inspection to confirm that all conditions have been satisfied to relevant standards.

	PLEASE READ CAREFULLY - NOTES AND ADVICE
	Infrastructure charges as outlined in the Infrastructure Charges Notice included in Attachment 3 shall be paid prior to the commencement of the use.
	It is the applicant's responsibility to obtain all statutory approvals prior to commencement of any works onsite.
	This approval in no way removes the duty of care responsibility of the applicant under the <i>Aboriginal Cultural Heritage Act 2003</i> . Pursuant to Section 23(1) of the <i>Aboriginal Cultural Heritage Act 2003</i> , a person who carries out an activity must take all reasonable and practicable measures to ensure the activity does not harm Aboriginal cultural heritage (the "cultural heritage duty of care").
	This approval in no way authorises the clearing of native vegetation protected under the <i>Vegetation Management Act 1999</i> .
	The approved development does not authorize any deviation from the applicable Australian Standards nor from the application of any laws, including laws covering work place health and safety.



Attachment 2 – Approved Plans



PROPOSED RETIREMENT VILLAGE BY OAK TREE GROUP
4 DISCOVERY WAY RUTHERFORD NSW 2320

PROPOSED VILLA #1 #3 - TYPE 2Aii

PLAN LEGEND	
ACE	AIR-CONDITIONER-EXTERNAL UNIT - 1100MM ABOVE GROUND LEVEL (TOP)
ACI	AIR-CONDITIONER-INTERNAL UNIT
B/BAR	BREAKFAST BAR
BP	BRICK PIER
BR LIN	BROOM & LINEN CUPBOARD
BH	BULKHEAD (300 DEEP U.N.O.)
CA	CARPET
CLO	CLOTHESLINE
CPF	COLORBOND PANEL FENCE (1800H)
CCB	COMMUNICATIONS CONNECTION BOX
CN1	CONCRETE-BROOM FINISH
CN2	CONCRETE-EPOXY COATED
CT+RH	COOK TOP & RANGE HOOD
DW	DISHWASHER
DP	DOWNPIPE - 90 DIA. U.N.O.
DR	DRAWERS
EXP AGG	EXPOSED AGGREGATE
FW	FLOOR WASTE
TO	GRATED TUNDISH
HTR	HAND TOWEL RING
HR	HOSE REEL
HWS	HOT WATER SYSTEM
KL	KEYLOCK BOX - 900MM HIGH
LIN BR	LINEN & BROOM CUPBOARD
MH	MAN HOLE - 600X600
MB	METERBOARD
MW+WO	MICROWAVE & WALL OVEN
NI	NICHE - 400X300H
ORG	OVERFLOW RELIEF GULLY
CHC	OVERHEAD CUPBOARD
PAN	PANTRY
PCD	PREMISES CONNECTION DEVICE
REF	REFRIGERATOR
RBH	ROBE HOOK (1800H)
SHR	SHOWER
SGR	SHOWER GRATE
SR	SHOWER ROSE
SS	SHOWER SCREEN
ST	SHOWER TAP
SI	SINK
SWP	STORMWATER PIT
T&G	TAP & GULLY
T2	TILES-EXTERIOR
T1	TILES-INTERIOR
WC	TOILET
TRH	TOILET ROLL HOLDER
TR	TOWEL RAIL
TU	TUB
VAN	VANITY + MIRROR
VAN+RC	VANITY WITH RECESSED MIRROR CABINET OVER
WM	WASHING MACHINE

WALL LEGEND:	
	BRICK VENEER WALL (230mm)
	110mm BRICK + 50mm CAVITY + 70mm FRAME
	70mm STUD WALL (EXCEPT WHERE CAVITY SLIDER = 90mm)
	PARTY WALL SYSTEM TO 205mm DETAIL

FLOOR PLAN NOTES:


1. WRITTEN DIMENSIONS TAKE PRECEDENCE OVER SCALE. BUILDER TO CHECK AND VERIFY ALL DIMENSIONS AND LEVELS PRIOR TO COMMENCEMENT.
2. THIS PLAN IS TO BE READ IN CONJUNCTION WITH ALL OTHER CONSULTANTS DRAWINGS, REPORTS & SPECIFICATIONS.
3. BUILDER TO REFERENCE GENERAL NOTES PAGE IN ADDITION TO THESE NOTES.
4. DOWNPIPES TO DISCHARGE AS PER HYDRAULIC CONSULTANTS INSTRUCTIONS. DOWNPIPES TO HAVE 90° JUNCTIONS U.N.O.
5. PROVIDE EXHAUST FANS AS PER CLAUSE 3.8.5.0 OF THE BCA TO ALL ENCLOSED WET AREAS (DUCTED EXTERNALLY).
6. VANITY PLUMBING VENT/WASTE PIPEWORK LOCATED WITHIN WALL FRAME.
7. WC DOOR OPENING INWARDS SHALL BE FITTED WITH LIFT-OFF HINGES, OPERABLE WHEN CLOSED.
8. REFER 'ENERGY EFFICIENCY' REPORT FOR ALL INSULATION REQUIREMENTS.
9. INTERNAL DOORS TO HAVE AN UNOBSTRUCTED WIDTH OF 850mm & PASSAGE WAYS A MIN. OF 1000mm.
10. GULLY UNDER TAP IS A GRATED DRAIN.

11. WHERE EAVES ARE TO BE FIRE RATED, TIGHTLY PACK 'ROCKWOOL' OR SIMILAR FIRE RETARDANT MATERIAL IN ALL CAVITIES OVER PLATES & BETWEEN TRUSSES (PARTY WALLS) TO PREVENT FIRE ENTERING THE ROOF CAVITY. ALSO PROVIDE FIRE RESISTANT EAVE LININGS.
12. REFER ALSO TO HYDRAULIC DRAWINGS FOR ORG AND/OR DG LOCATIONS.
13. PROVIDE FALLS AWAY FROM BUILDINGS GENERALLY FALLS IN EXTERNAL SLABS TO BE PROVIDED IN TILE SCREED.

⚡ DENOTES SMOKE ALARM

SMOKE ALARMS
SMOKE ALARMS TO BE INSTALLED IN ACCORDANCE WITH B.C.A. REQUIREMENTS & COMPLY WITH AS3786 ALARM TO BE CONNECTED TO THE CONSUMERS' MAIN POWER SUPPLY.

TERMITE CONTROL
TERMITE CONTROL FOR NEW BUILDINGS SHALL BE IN ACCORDANCE WITH AS3660.1 TO PROTECT STRUCTURAL ELEMENTS. REFER GENERAL NOTES FOR MORE DETAIL.

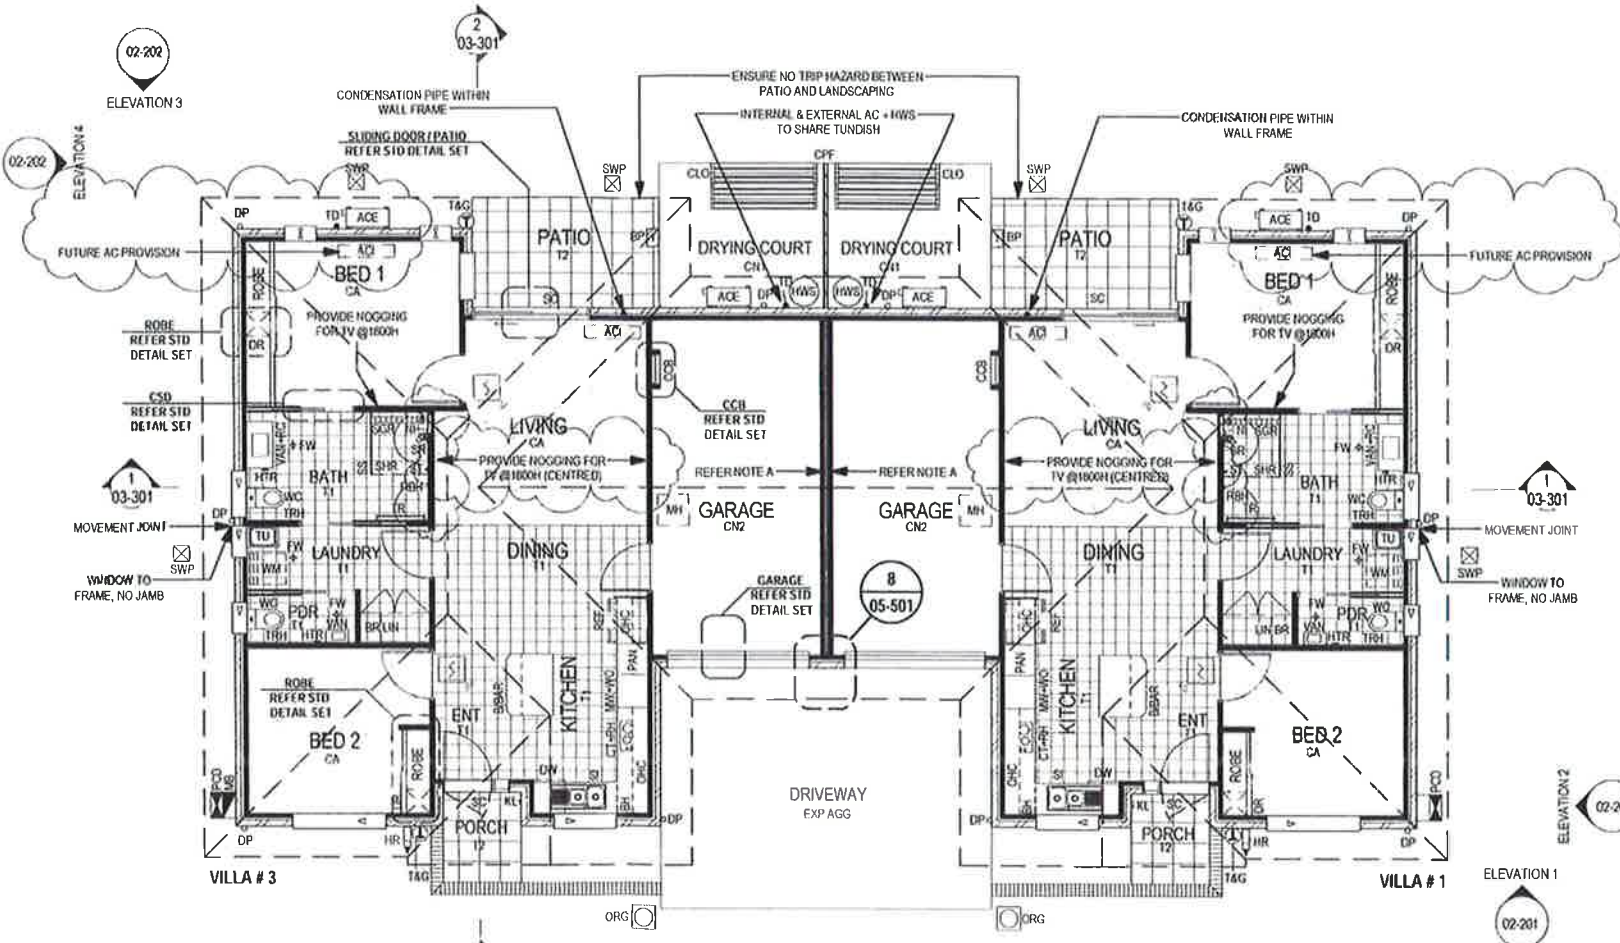

1 FLOOR PLAN
1 : 100

GROSS FLOOR AREA	
NAME	AREA
GFA	156.35 m²
FOOTPRINT AREA	
NAME	AREA
FOOTPRINT	241.82 m²
NOTE: AREA INDICATED REPRESENTS EXTENTS OF STRUCTURAL SLAB, EXCLUDES DRYING COURT SLAB, PATHWAY & DRIVEWAY SLABS	

GOONDIWINDI REGIONAL COUNCIL
Approved Plan referred to in Council's Decision Notice
Council Reference: 15/2018
Dated: 20 July 2018
Signed: Mrs. Romie McMahon
Print Name: Mrs. Romie McMahon
(Under Delegation) ASSESSMENT MANAGER

YKDESIGNS
DESIGN & DRAFTING
Ph 07 3266 7243 Lvl 1 No 7 Henchman Street, Nundah Q4012 bdaq member #665 qbaa lic #1148116 ABN 121 501 833
These drawings remain the property of YK DESIGNS Pty Ltd. Copy in part or whole is forbidden without written permission from YK DESIGNS Pty Ltd.
The holder shall be responsible to check & verify all dimensions prior to commencement on site & ordering of materials. Whilst due care has been taken in preparation of these building plans, should construction differ from the details shown herein, YK DESIGNS Pty Ltd must be contacted immediately and works cease until a solution is reached. We will not accept any responsibility or back charges without our written agreement to do so. Written dimensions take precedence over scale. These plans are to be read in conjunction with all relevant consultants plans and reports.

OAK TREE GROUP
30 RAFF STREET
SPRING HILL
PO BOX 94 SPRING
HILL QLD 4004
Ph 07 3324 4960
Fax 07 3324 4541
www.oaktreegroup.com.au

RUTHERFORD
4 DISCOVERY WAY
RUTHERFORD NSW 2320
PROPOSED VILLA #1 #3 - TYPE 2Aii


PROJECT INFORMATION
C 2018 05 10 IFC ISSUE
B 2018 04 06 CC ISSUE
A 2018 03 28 CC ISSUE
REV DATE AMENDMENT

AMENDMENTS
DRAWN: MMT
CHECKED: YK
ID No: 18015
SCALE: 1:100 @ A2
DATE: 2018.05.10
SHEET: 01-101
IFC-C

FLOOR PLAN
DRAWING INFORMATION
DRAWN: MMT
CHECKED: YK
ID No: 18015
SCALE: 1:100 @ A2
DATE: 2018.05.10
SHEET: 01-101
IFC-C
ISSUE FOR CONSTRUCTION


PROPOSED RETIREMENT VILLAGE BY OAK TREE GROUP
4 DISCOVERY WAY RUTHERFORD NSW 2320

PROPOSED VILLA #1 #3 - TYPE 2Aii

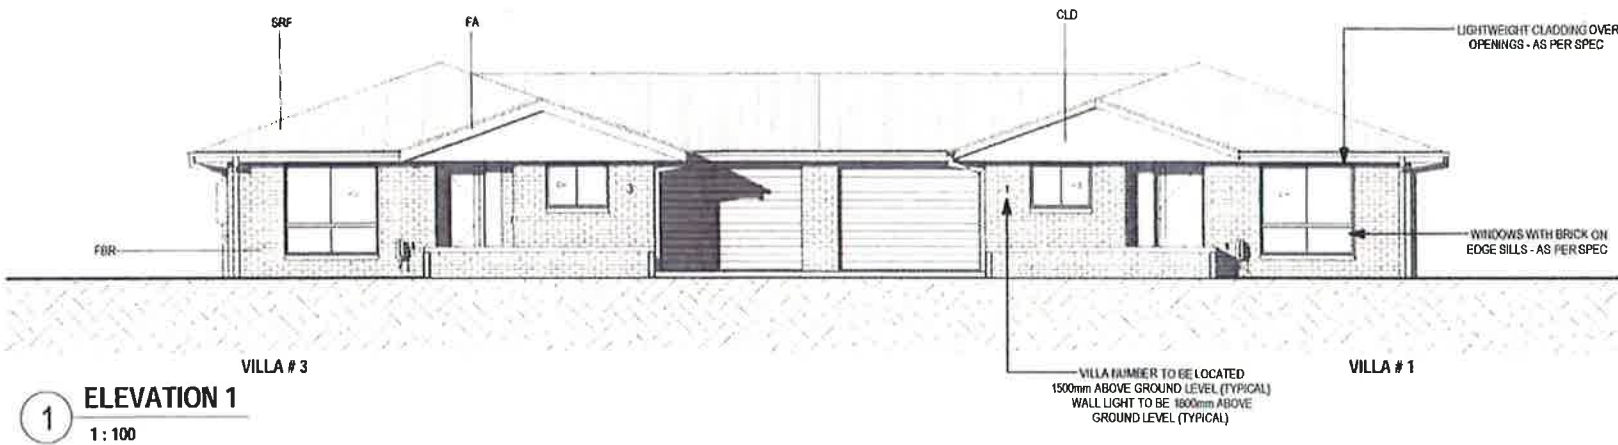

PLAN LEGEND

ACE	AIR-CONDITIONER-EXTERNAL UNIT - 1100MM ABOVE GROUND LEVEL (TOP)
CLD	CLADDING - AS PER SPEC
CPF	COLORBOND PANEL FENCE (1800H)
FBR	FACE BRICK - AS PER SPEC
FA	FASCIA/GUTTER SYSTEM - TO MATCH ROOFING
SRF	SHEET ROOF - AS PER SPEC

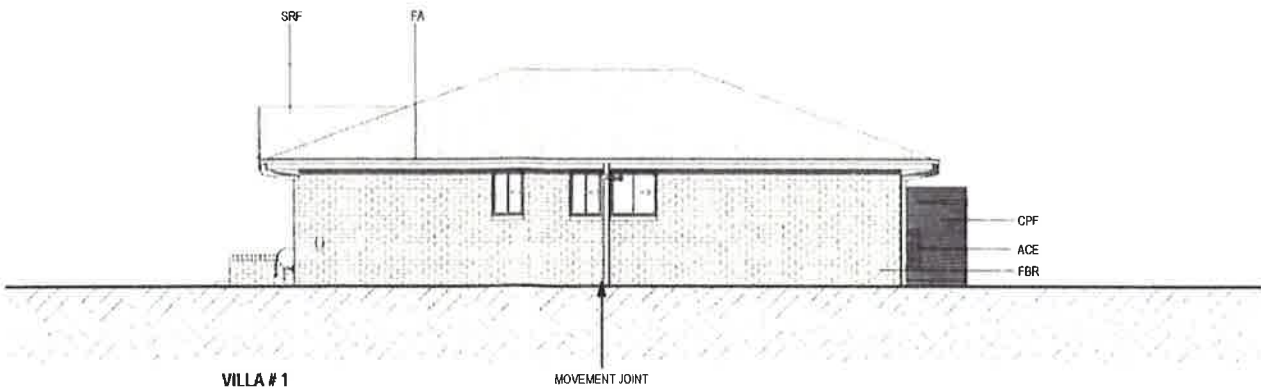

GOONDIWINDI REGIONAL COUNCIL
Approved Plan referred to in Council's Decision Notice

Council Reference: 1510267

Dated: 20 July 2018

Signed: R.M.M.

Print Name: Mrs Bonnie McMahon
(Under Delegation) ASSESSMENT MANAGER

YKDESIGNS
DESIGN & DRAFTING

Ph 07 3268 7243 Lvl 1 No 7 Henchman Street, Nundah Q4012 bdia member #855 qbaa lhc #1148116 ABN 121 501 933.
These drawings remain the property of YK DESIGNS Pty Ltd. Copy in part or whole is forbidden without written permission from YK DESIGNS Pty Ltd.
The builder shall be responsible to check & verify all dimensions prior to commencement on site & ordering of materials. Whilst due care has been taken in preparation of these building plans, should construction differ from the details shown herein, YK DESIGNS Pty Ltd must be contacted immediately and work cease until a solution is reached. We will not accept any responsibility or back charges without our written approval to do so. Within dimensions take precedence over scale. These plans are to be read in conjunction with all relevant consultants plans and reports.



OAK TREE GROUP
90 RAFF STREET
SPRING HILL
PO BOX 947 SPRING
HILL QLD 4004
Ph 07 3200 4500
Fax 07 3531 4544

PROJECT INFORMATION

RUTHERFORD
4 DISCOVERY WAY
RUTHERFORD NSW 2320
PROPOSED VILLA #1 #3 - TYPE 2Aii

AMENDMENTS

REV	DATE	AMENDMENT
C	2018.05.10	IFC ISSUE
B	2018.04.06	CC ISSUE
A	2018.03.28	CC ISSUE

DRAWING INFORMATION


DRAWN: MMT	CHECKED: YK	ID No: 18015
SCALE: 1:100 @ A2	DATE: 2018.05.10	
SHEET 02-201	IFC-C	

ISSUE FOR CONSTRUCTION

ELEVATIONS


PROPOSED RETIREMENT VILLAGE BY OAK TREE GROUP
4 DISCOVERY WAY RUTHERFORD NSW 2320
PROPOSED VILLA #1 #3 - TYPE 2Aii

GOONDIWINDI REGIONAL COUNCIL
Approved Plan referred to in Council's Decision Notice
Council Reference: 15/2020
Dated: 20 July 2018
Signed: *R. M. M. O.*
Print Name: Mrs. RONNIE MCGILVER
(Under Delegation) ASSESSMENT MANAGER

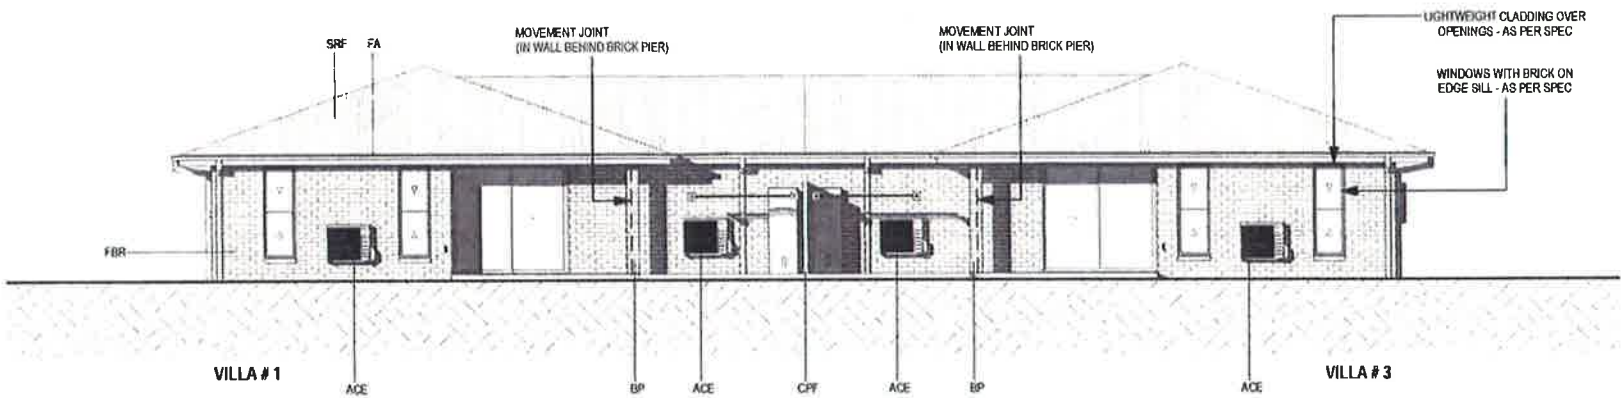

3 ELEVATION 3
1:100

PLAN LEGEND	
ACE	AIR-CONDITIONER-EXTERNAL UNIT - 1100MM ABOVE GROUND LEVEL (TOP)
BP	BRICK PIER
CPF	COLORBOND PANEL FENCE (1800H)
FBR	FACE BRICK - AS PER SPEC.
FA	FASCIA/GUTTER SYSTEM - TO MATCH ROOFING
SRF	SHEET ROOF - AS PER SPEC

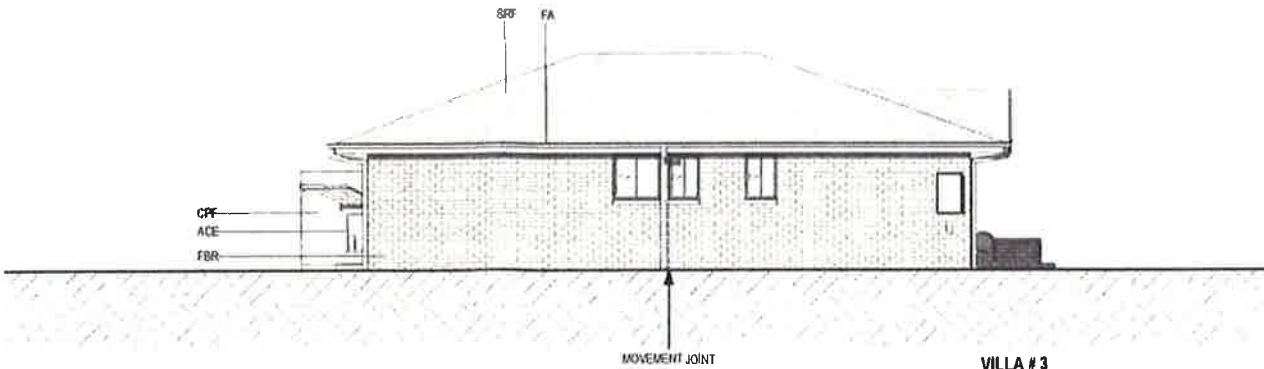

4 ELEVATION 4
1:100

YKDESIGNS
DESIGN & DRAFTING

Ph 07 3268 7243 Lvl 1 No 7 Henchman Street, Nundah Q4012 bdaq member #865 qbsa lic #1148116 ABN 121 501 933
These drawings remain the property of YK DESIGNS Pty Ltd. Copy in part or whole is forbidden without written permission from YK DESIGNS Pty Ltd.
The builder shall be responsible to check & verify all dimensions prior to commencement on site & ordering of materials. Whilst due care has been
taken in preparation of these building plans, should construction differ from the details shown herein, YK DESIGNS Pty Ltd must be contacted
immediately and works cease until a solution is reached. We will not accept any responsibility or back charges without our written agreement to do
so. Written dimensions take precedence over scale. These plans are to be read in conjunction with all relevant consultants plans and reports.



OAK TREE GROUP
80 RAFF STREET
SPRING HILL
PO BOX 947 SPRING
HILL QLD 4004
PH 07 3288 4560
FAX 07 3031 4544

PROJECT INFORMATION

RUTHERFORD
4 DISCOVERY WAY
RUTHERFORD NSW 2320
PROPOSED VILLA #1 #3 - TYPE 2Aii

AMENDMENTS


REV.	DATE	AMENDMENT
C	2018.05.10	IFC ISSUE
B	2018.04.06	CC ISSUE
A	2018.03.28	CC ISSUE

DRAWING INFORMATION

ELEVATIONS		
DRAWN:	CHECKED:	ID No:
MMT	YK	18015
SCALE:	DATE:	
1:100 @ A2	2018.05.10	
SHEET	02-202	IFC-C

ISSUE FOR CONSTRUCTION

PROPOSED RETIREMENT VILLAGE BY OAK TREE GROUP
85 WAHROONGA ROAD, KANWAL NSW 2259
STANDARD TYPE - 3Aii +
VILLA ##

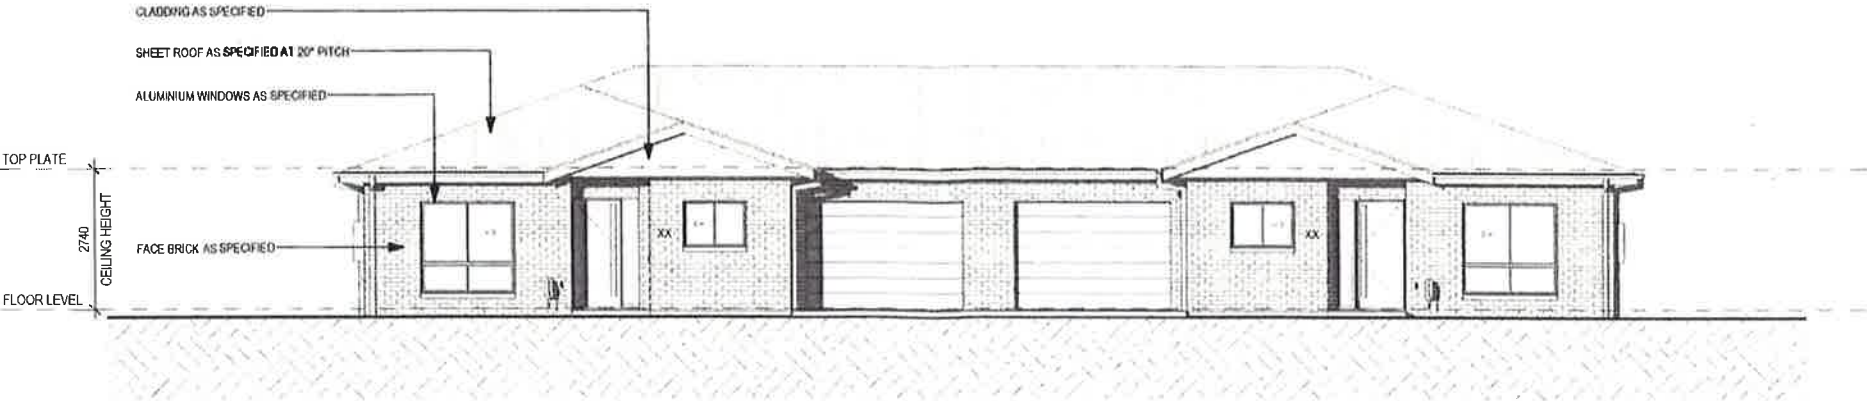

1 ELEVATION 1
1 : 100


GOONDIWINDI REGIONAL COUNCIL
Approved Plan referred to in Council's Decision Notice
Council Reference: 15/02/2018
Dated: 20 July 2018
Signed: *[Signature]*
Print Name: Mrs. Ronnie McMahon
(Under Delegation) ASSESSMENT MANAGER



2 ELEVATION 2
1 : 100



4 ELEVATION 4
1 : 100

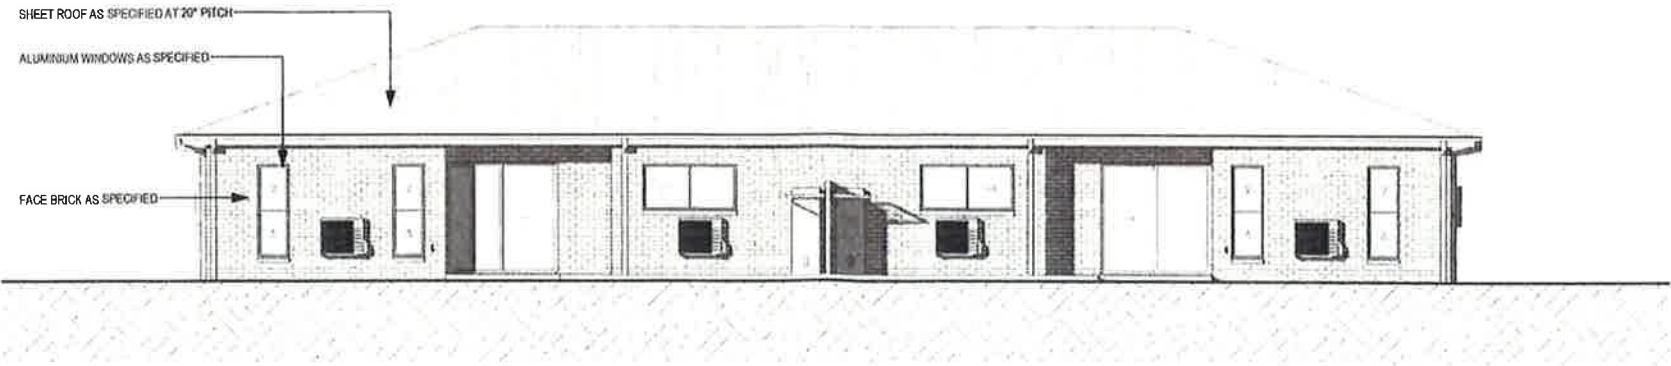

3 ELEVATION 3
1 : 100

NOT FOR CONSTRUCTION
COPYRIGHT LICENCE FOR CONSTRUCTION IS NOT EXTENDED UNTIL
FINAL WRITTEN APPROVAL BY YKDESIGNS.
PLANS FOR BUILDING APPROVAL WILL NOT HAVE THIS NOTE.
CERTIFIER & BUILDER MAY BE HELD LIABLE FOR USING THESE PLANS.

YKDESIGNS
DESIGN & DRAFTING
Ph: 07 3266 7243 Lvl 1 No 7 Henchman Street, Nundah Q4012 bdaq member #965 gbaa lic #1148116 ABN 121 501 933
These drawings remain the property of YK DESIGNS Pty Ltd. Copy in part or whole is forbidden without written permission from YK DESIGNS Pty Ltd.
The builder shall be responsible to check & verify all dimensions prior to commencement on site & ordering of materials. Whilst due care has been taken in preparation of these building plans, should construction differ from the details shown herein, YK DESIGNS Pty Ltd must be contacted immediately and works cease until a solution is reached. We will not accept any responsibility or back charges without our written agreement to do so. Within dimensions take precedence over scale. These plans are to be read in conjunction with all relevant consultants plans and reports.

OAK TREE GROUP
100 RAE - STREET
SPRING HILL
PO BOX 947 SPRING
HILL QLD 4004
Ph: 07 328 4590
Fax: 07 3831 4544
www.oaktreegroup.com.au

KANWAL
85 WAHROONGA ROAD
KANWAL NSW 2259
VILLA ## - TYPE 3Aii+

AMENDMENTS
A 2018.05.29
REV DATE
DA ISSUE AMENDMENT

DA ELEVATIONS
DRAWN: MMT CHECKED: YK ID No: 18029
SCALE: 1:100 @ A2 DATE: 2018.05.29
SHEET: DA-003 DA-A
DA ISSUE NOT FOR CONSTRUCTION

PROPOSED RETIREMENT VILLAGE BY OAK TREE GROUP
85 WAHROONGA ROAD, KANWAL NSW 2259
STANDARD TYPE - 3Aii +
VILLA # #

THERMAL PERFORMANCE NOTE:

- 1 R15 BULK INSULATION TO ALL EXTERNAL AND GARAGE INTERNAL WALLS, PLUS FOIL TO EXTERNAL WALLS
- 2 R3 INSULATION BETWEEN UNITS
- 3 R3.5 CEILING INSULATION
- 4 SLAB CONSTRUCTED WITH 225MM MINIMUM HIGH WAFFLE PODS
- 5 WEATHER SEALS TO ALL EXTERNAL DOORS
- 6 SELF-CLOSING DAMPERS TO ALL EXHAUST FANS
- 7 ALL DOWNLIGHTS TO BE LED FITTINGS WHICH PREVENT AIR LEAKAGE
- 8 ALL GLAZING ALUMINIUM FRAME CLEAR

DOOR SCHEDULE

- FRAME TYPE AND COLOUR AS PER SPEC
- DOOR HANDLE HEIGHT 950mm FROM FLOOR
- REFER ACOUSTIC & ENERGY EFFICIENCY REPORT FOR GLAZING REQUIREMENTS (IF APPLICABLE)
- ALL DOORS HAVE SECURITY AND INSECT SCREENS (SC), AS PER SPEC
- ALL DOORS TO BE MEASURED ON SITE BY BUILDER PRIOR TO MANUFACTURE
- ALL SIZES TO BE NOMINAL, CLOSEST TO MANUFACTURERS STANDARD SIZE
- ALL EXTERNAL DOORS TO HAVE 25mm SETDOWN TO SILL

DOOR #	HEIGHT	WIDTH	TYPE	FINISH	COMMENTS	ASSEMBLY CODE
1	2100	3000	PLD	ALUMINIUM		
2	2100	1280	HD	SL-OBS	SC+SL (-25mm SILL)	ACSL-1280 (A&L WINDOWS & DOORS)
3	2100	2160	SD		SC (-25mm SILL)	SDQ1-21 (A&L WINDOWS & DOORS)
4	2040	920	HD			
5	2040	920	HD			
6	2040	1640	RO	SV / MI	"MEASURED TO FIT"	
7	2040	920	HD			
8	2040	1000	CSD			
9	2040	920	HD			
10	2040	1000	CSD			
11	2040	1000	CSD			
12	2040	2250	RO	SV / MI / SV	"MEASURED TO FIT"	
13	2040	920	HD			
14	2100	2180	SD		SC (-25mm SILL)	SDQ1-21 (A&L WINDOWS & DOORS)
15	2040	920	HD			
16	2040	920	HD			
17	2040	3230	RO	SV / MI / SV	"MEASURED TO FIT"	
18	2040	1000	CSD			
19	2040	1000	CSD			
20	2040	1000	CSD			
21	2040	920	HD			
22	2040	920	HD			
23	2040	1640	RO	SV / MI	"MEASURED TO FIT"	
24	2100	1280	HD	SL-OBS	SC+SL (-25mm SILL)	ACSL-1280 (A&L WINDOWS & DOORS)
25	2040	920	HD			
26	2100	3000	PLD	ALUMINIUM		


WINDOW SCHEDULE

- WINDOW HEAD HEIGHT TO BE 2100 AFFL U N O
- FRAME TYPE AND COLOUR AS PER SPEC
- REFER ACOUSTIC & ENERGY EFFICIENCY REPORTS FOR GLAZING REQUIREMENTS (IF APPLICABLE)
- ALL WINDOWS HAVE SECURITY AND INSECT SCREENS (SC), AS PER SPEC
- ALL SIZES TO BE NOMINAL, SHOULD BE CLOSEST TO MANUFACTURER STANDARD SIZE

WIN #	HEIGHT	WIDTH	HEAD HEIGHT	TYPE	GLAZING	COMMENTS	ASSEMBLY CODE
1	900	1210	2100	SW			SW-1012 (A&L WINDOWS & DOORS)
2	1800	1810	2100	SW		FG BELOW	SW-1818 (A&L WINDOWS & DOORS)
3	900	610	2100	SW	OBS		SW-1006 (A&L WINDOWS & DOORS)
4	900	610	2100	SW	OBS		SW-1006 (A&L WINDOWS & DOORS)
5	900	910	2100	SW	OBS		SW-1009 (A&L WINDOWS & DOORS)
6	1800	910	2100	CH			DHW-1806 (A&L WINDOWS & DOORS)
7	1800	910	2100	CH			DHW-1806 (A&L WINDOWS & DOORS)
8	1800	910	2100	CH			DHW-1809 (A&L WINDOWS & DOORS)
9	900	1810	2100	SW			SW-1018 (A&L WINDOWS & DOORS)
10	900	1810	2100	SW			SW-1018 (A&L WINDOWS & DOORS)
11	1800	910	2100	CH			DHW-1809 (A&L WINDOWS & DOORS)
12	1800	910	2100	CH			DHW-1806 (A&L WINDOWS & DOORS)
13	1800	910	2100	CH			DHW-1806 (A&L WINDOWS & DOORS)
14	900	910	2100	SW	OBS		SW-1009 (A&L WINDOWS & DOORS)
15	900	610	2100	SW	OBS		SW-1006 (A&L WINDOWS & DOORS)
16	900	610	2100	SW	OBS		SW-1006 (A&L WINDOWS & DOORS)
17	1800	1810	2100	SW		FG BELOW	SW-1818 (A&L WINDOWS & DOORS)
18	900	1210	2100	SW			SW-1012 (A&L WINDOWS & DOORS)

OPENINGS LEGEND

CSD	CAVITY SLIDING DOOR	RO	ROBE DOOR
DIH	DOUBLE HUNG WINDOW	RD	ROLLER DOOR
HD	HINGED DOOR	SC	SECURITY SCREEN (ALUMINIUM MESH)
FG	FIXED GLASS WINDOW	SD	SLIDING DOOR
MI	MIRROR GLASS	SL	SIDE LIGHT
OBS	OBSCURE GLASS	SV	SLIDING VINYL
PLD	PANELIFT DOOR	SW	SLIDING WINDOW

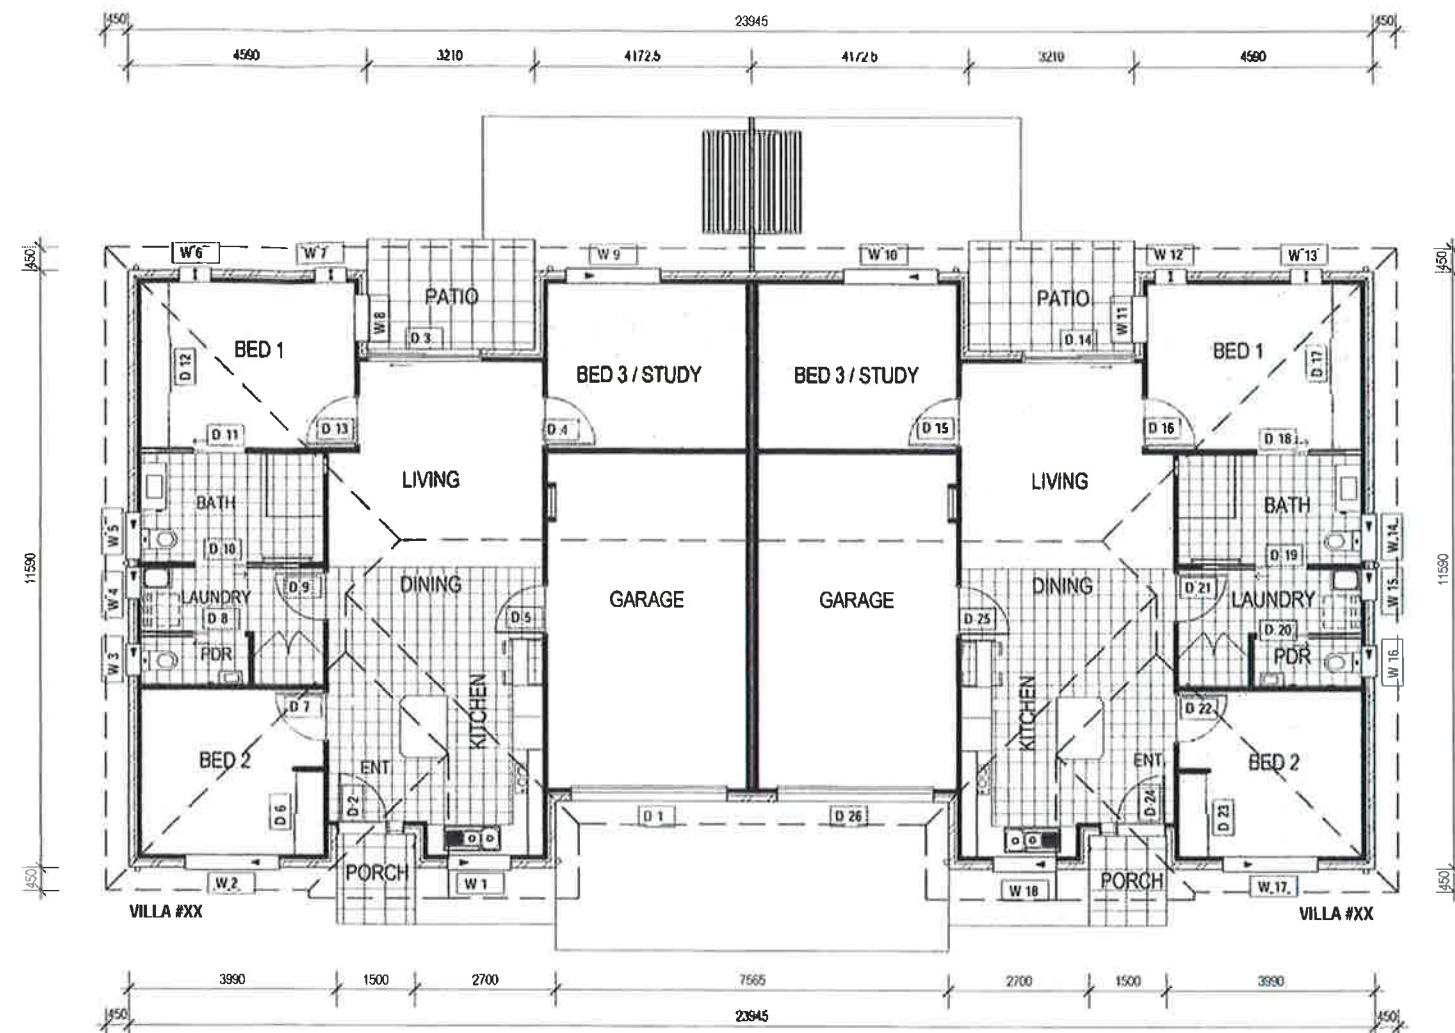

1 FLOOR PLAN
1 : 100

GROSS FLOOR AREA

NAME	AREA
Area	91.80 m ²

GROSS FLOOR AREA

NAME	AREA
Area	91.80 m ²

GOONDIWINDI REGIONAL COUNCIL
Approved Plan referred to in Council's Decision Notice
Council Reference: 151026
Dated: 20 July 2018
Signed: *[Signature]*
Print Name: Mrs Rennie McMahon
(Under Delegation) ASSESSMENT MANAGER

NOT FOR CONSTRUCTION

COPYRIGHT LICENCE FOR CONSTRUCTION IS NOT EXTENDED UNTIL
FINAL WRITTEN APPROVAL BY YKDESIGNS.
PLANS FOR BUILDING APPROVAL WILL NOT HAVE THIS NOTE.
CERTIFIER & BUILDER MAY BE HELD LIABLE FOR USING THESE PLANS.

YKDESIGNS
DESIGN & DRAFTING

Ph 07 3266 7243 Lvl 1 No 7 Heronman Street, Nundah Q4012 bda member #885 qbsa lic #1148116 ABN 121 501 933
These drawings remain the property of YK DESIGNS Pty Ltd. Copy in part or whole is forbidden without written permission from YK DESIGNS Pty Ltd.
The builder shall be responsible to check & verify all dimensions prior to commencement on site & ordering of materials. Whilst due care has been
taken in preparation of these building plans, should construction differ from the details shown herein. YK DESIGNS Pty Ltd must be contacted
immediately and works cease until a solution is reached. We will not accept any responsibility or back charges without our written agreement to do
so. Written dimensions take precedence over scale. These plans are to be read in conjunction with all relevant council plans and reports.



OAK TREE GROUP

50 RAAF STREET
SPRINGHILL
VIC 3047
TEL 03 9311 4001

Ph 07 3276 4560
Fax 07 3831 4544

PROJECT INFORMATION

KANWAL
85 WAHROONGA ROAD
KANWAL NSW 2259
VILLA # - TYPE 3Aii+

AMENDMENTS

A 2018 05 29
REV DATE

DA ISSUE
AMENDMENT

DRAWING INFORMATION

DA FLOOR PLAN
DRAWN: MMT CHECKED: YK ID No: 18029
SCALE: 1 : 100 @ A2 DATE: 2018.05.29
SHEET DA-002 DA-A

DA ISSUE
NOT FOR
CONSTRUCTION



Attachment 3 – Infrastructure Charges Notice





Goondiwindi Customer Service
Centre
82 Marshall Street
Goondiwindi
Inglewood Customer Service
Centre
18 Elizabeth Street
Inglewood

Locked Mail Bag 7
Inglewood QLD 4387

Telephone: 07 4671 7400
Fax: 07 4671 7433

Email: mail@grc.qld.gov.au

Infrastructure Charges Notice

Address	23 Albert Street, Goondiwindi
Real Property Description	Lot 1 on RP133688, Lot 2 on RP133688 and Lot 5 on RP104973
Owner	Mark Robinson
Application No.	15/02G
Date	23 April 2015
Approval	Material Change of Use – Development Permit

Development Application Details

"Residential Activities" – "Multiple Dwelling" (65 unit retirement village with ancillary facilities)

Proposed Use	Charge Area	Type of Charge	Charge Amount (\$)	Unit	Total Charge (\$)
Residential (Multiple dwelling)	A	Water, sewerage, transport and parks	4,000 per 1 or 2 bedroom dwelling unit	47 dwelling units	188,000
			5,000 per 3 bedroom dwelling unit	18 dwelling units	90,000
		Stormwater	Nil	-	-

Due Date	When the change of use happens	Total Charge (\$)	278,000
Charge to be paid to	Goondiwindi Regional Council		
Lapse Date	23 April 2019		

Authorized by:

Print Name: **Mr Carl Manton**
CHIEF EXECUTIVE OFFICER

In accordance with s633 of the Sustainable Planning Act 2009

Office Use - Receipt Number

Charges – 1250-1150-0000
Drainage – 1250-1151-0000





Attachment 4 – Notice about decision - Statement of reasons



Notice about decision - Statement of reasons

The following information is provided in accordance with section 63 (5) of the *Planning Act 2016* and must be published on the assessment managers website

The development application for "*Residential activities*" – "*Multiple dwelling*" (65 unit retirement village with ancillary facilities)

15/02G

23 Albert Street, Goondiwindi

Lot 125 on SP276759

On 20 July 2018, the above development application was:

- ☒ approved in full or
☐ approved in part for _____ or
☐ approved in full with conditions or
☐ approved in part for _____ ,
with conditions or
☐ refused.

1. Reasons for the decision

The reasons for this decision are:

- *Having regard to the relevant criteria in the Accommodation Activities Code of the Goondiwindi Region Planning Scheme 2018, the requested change was approved.*

2. Assessment benchmarks

The following are the benchmarks applying for this development:

Benchmarks applying for the development	Benchmark reference
<i>Accommodation Activities Code</i>	<i>Goondiwindi Region Planning Scheme 2018: AO3 and AO4</i>

3. Compliance with benchmarks

Not applicable, as the proposed development complied with all applicable benchmarks.

4. Relevant matters for impact assessable development

Not applicable, as the proposed development was code assessable.

5. Matters raised in submissions for impact assessable development

Not applicable, as the proposed development was code assessable.

6. Matters prescribed by Regulation

Not applicable for this proposed development.



Attachment 5 – Rights of Appeal Waiver



Attachment 5: Rights of Appeal Waiver

Planning Act 2016
Rights of Appeal Waiver

Purpose of this form: *This form will be used to process your request to waive your appeal rights to process your approval without unnecessary delay.*

Applicant:	
File Number:	
Property Address:	

This is to confirm that I/We have received the above approval and agree to the conditions contained therein. I/We hereby waive my/our appeal rights available under the *Planning Act 2016*.

Name		Name	
Signature		Signature	
Date		Date	

Please return this form to:

Fax: (07) 4671 7433

Post: LMB 7, Inglewood QLD 4387

Email: mail@grc.qld.gov.au

In person: Council Chambers, 4 McLean Street, Goondiwindi QLD 4390
Goondiwindi Civic Centre, 100 Marshall Street, Goondiwindi QLD 4390
Inglewood Customer Service Centre, 18 Elizabeth Street, Inglewood QLD 4387
Texas Customer Service Centre, High Street, Texas QLD 4385

Privacy Statement

This information collected on this Form will be used by the Goondiwindi Regional Council in accordance with the processing and assessment of your application. Your personal details will not be disclosed for a purpose outside of Council policy, except where required by legislation (including the *Information Privacy Act 2009*) or as required by the Queensland State Government. This information may be stored in the Council database.



Attachment 6 – *Planning Act 2016* Extracts



EXTRACT FROM *PLANNING ACT 2016* RELATING TO APPEAL RIGHTS

Chapter 6 Dispute Resolution, Part 1 Appeal Rights

229 Appeals to tribunal or P&E Court

(1) *Schedule 1 states—*

(a) *matters that may be appealed to—*

- (i) *either a tribunal or the P&E Court; or*
- (ii) *only a tribunal; or*
- (iii) *only the P&E Court; and*

(b) *the person—*

- (i) *who may appeal a matter (the appellant); and*
- (ii) *who is a respondent in an appeal of the matter; and*
- (iii) *who is a co-respondent in an appeal of the matter; and*
- (iv) *who may elect to be a co-respondent in an appeal of the matter.*

(2) *An appellant may start an appeal within the appeal period.*

(3) *The appeal period is—*

- (a) *for an appeal by a building advisory agency—10 business days after a decision notice for the decision is given to the agency; or*
- (b) *for an appeal against a deemed refusal—at any time after the deemed refusal happens; or*
- (c) *for an appeal against a decision of the Minister, under chapter 7, part 4, to register premises or to renew the registration of premises—20 business days after a notice is published under section 269(3)(a) or (4); or*
- (d) *for an appeal against an infrastructure charges notice—20 business days after the infrastructure charges notice is given to the person; or*
- (e) *for an appeal about a deemed approval of a development application for which a decision notice has not been given—30 business days after the applicant gives the*

deemed approval notice to the assessment manager; or

- (f) *for any other appeal—20 business days after a notice of the decision for the matter, including an enforcement notice, is given to the person.*

Note—

See the P&E Court Act for the court's power to extend the appeal period.

(4) *Each respondent and co-respondent for an appeal may be heard in the appeal.*

(5) *If an appeal is only about a referral agency's response, the assessment manager may apply to the tribunal or P&E Court to withdraw from the appeal.*

(6) *To remove any doubt, it is declared that an appeal against an infrastructure charges notice must not be about—*

(a) *the adopted charge itself; or*

(b) *for a decision about an offset or refund—*

(i) *the establishment cost of trunk infrastructure identified in a LGIP; or*

(ii) *the cost of infrastructure decided using the method included in the local government's charges resolution.*

230 Notice of appeal

(1) *An appellant starts an appeal by lodging, with the registrar of the tribunal or P&E Court, a notice of appeal that—*

(a) *is in the approved form; and*

(b) *succinctly states the grounds of the appeal.*

(2) *The notice of appeal must be accompanied by the required fee.*

(3) *The appellant or, for an appeal to a tribunal, the registrar must, within the service period, give a copy of the notice of appeal to—*

(a) *the respondent for the appeal; and*

(b) *each co-respondent for the appeal; and*

(c) *for an appeal about a development application under schedule 1, table 1, item 1—each*

principal submitter for the development application; and

- (d) for an appeal about a change application under schedule 1, table 1, item 2—each principal submitter for the change application; and
- (e) each person who may elect to become a co-respondent for the appeal, other than an eligible submitter who is not a principal submitter in an appeal under paragraph (c) or (d); and
- (f) for an appeal to the P&E Court—the chief executive; and
- (g) for an appeal to a tribunal under another Act—any other person who the registrar considers appropriate.

(4) The **service period** is—

- (a) if a submitter or advice agency started the appeal in the P&E Court—2 business days after the appeal is started; or
 - (b) otherwise—10 business days after the appeal is started.
- (5) A notice of appeal given to a person who may elect to be a co-respondent must state the effect of subsection (6).
- (6) A person elects to be a co-respondent by filing a notice of election, in the approved form, within 10 business days after the notice of appeal is given to the person.

231 Other appeals

- (1) Subject to this chapter, schedule 1 and the P&E Court Act, unless the Supreme Court decides a decision or other matter under this Act is affected by jurisdictional error, the decision or matter is non-appealable.
- (2) The Judicial Review Act 1991, part 5 applies to the decision or matter to the extent it is affected by jurisdictional error.
- (3) A person who, but for subsection (1) could have made an application under the Judicial Review Act 1991 in relation to the decision or matter, may apply under part 4 of that Act for a statement of reasons in relation to the decision or matter.

(4) In this section—

decision includes—

- (a) conduct engaged in for the purpose of making a decision; and
- (b) other conduct that relates to the making of a decision; and
- (c) the making of a decision or the failure to make a decision; and
- (d) a purported decision; and
- (e) a deemed refusal.

non-appealable, for a decision or matter, means the decision or matter—

- (a) is final and conclusive; and
- (b) may not be challenged, appealed against, reviewed, quashed, set aside or called into question in any other way under the Judicial Review Act 1991 or otherwise, whether by the Supreme Court, another court, a tribunal or another entity; and
- (c) is not subject to any declaratory, injunctive or other order of the Supreme Court, another court, a tribunal or another entity on any ground.

232 Rules of the P&E Court

- (1) A person who is appealing to the P&E Court must comply with the rules of the court that apply to the appeal.
- (2) However, the P&E Court may hear and decide an appeal even if the person has not complied with rules of the P&E Court.

Part 2 Development tribunal

Division 1 General

233 Appointment of referees

- (1) The Minister, or chief executive, (the appointer) may appoint a person to be a referee, by an appointment notice, if the appointer considers the person—
 - (a) has the qualifications or experience prescribed by regulation; and
 - (b) has demonstrated an ability—
 - (i) to negotiate and mediate outcomes between parties to a proceeding; and

(ii) to apply the principles of natural justice; and

(iii) to analyse complex technical issues; and

(iv) to communicate effectively, including, for example, to write informed succinct and well-organised decisions, reports, submissions or other documents.

(2) The appointer may—

(a) appoint a referee for the term, of not more than 3 years, stated in the appointment notice; and

(b) reappoint a referee, by notice, for further terms of not more than 3 years.

(3) If an appointer appoints a public service officer as a referee, the officer holds the appointment concurrently with any other appointment that the officer holds in the public service.

(4) A referee must not sit on a tribunal unless the referee has given a declaration, in the approved form and signed by the referee, to the chief executive.

(5) The appointer may cancel a referee's appointment at any time by giving a notice, signed by the appointer, to the referee.

(6) A referee may resign the referee's appointment at any time by giving a notice, signed by the referee, to the appointer.

(7) In this section—

appointment notice means—

(a) if the Minister gives the notice—a gazette notice; or

(b) if the chief executive gives the notice—a notice given to the person appointed as a referee.

234 Referee with conflict of interest

(1) This section applies if the chief executive informs a referee that the chief executive proposes to appoint the referee as a tribunal member, and either or both of the following apply—

(a) the tribunal is to hear a matter about premises—

(i) the referee owns; or

(ii) for which the referee was, is, or is to be, an architect, builder, drainer, engineer, planner, plumber, plumbing inspector, certifier, site evaluator or soil assessor; or

(iii) for which the referee has been, is, or will be, engaged by any party in the referee's capacity as an accountant, lawyer or other professional; or

(iv) situated or to be situated in the area of a local government of which the referee is an officer, employee or councillor;

(b) the referee has a direct or indirect personal interest in a matter to be considered by the tribunal, and the interest could conflict with the proper performance of the referee's functions for the tribunal's consideration of the matter.

(2) However, this section does not apply to a referee only because the referee previously acted in relation to the preparation of a relevant local planning instrument.

(3) The referee must notify the chief executive that this section applies to the referee, and on doing so, the chief executive must not appoint the referee to the tribunal.

(4) If a tribunal member is, or becomes, aware the member should not have been appointed to the tribunal, the member must not act, or continue to act, as a member of the tribunal.

235 Establishing development tribunal

(1) The chief executive may at any time establish a tribunal, consisting of up to 5 referees, for tribunal proceedings.

(2) The chief executive may appoint a referee for tribunal proceedings if the chief executive considers the referee has the qualifications or experience for the proceedings.

(3) The chief executive must appoint a referee as the chairperson for each tribunal.

(4) A regulation may specify the qualifications or experience required for particular proceedings.

(5) After a tribunal is established, the tribunal's membership must not be changed.

236 Remuneration

A tribunal member must be paid the remuneration the Governor in Council decides.

237 Tribunal proceedings

- (1) A tribunal must ensure all persons before the tribunal are afforded natural justice.*
- (2) A tribunal must make its decisions in a timely way.*
- (3) A tribunal may—*
 - (a) conduct its business as the tribunal considers appropriate, subject to a regulation made for this section; and*
 - (b) sit at the times and places the tribunal decides; and*
 - (c) hear an appeal and application for a declaration together; and*
 - (d) hear 2 or more appeals or applications for a declaration together.*
- (4) A regulation may provide for—*
 - (a) the way in which a tribunal is to operate, including the qualifications of the chairperson of the tribunal for particular proceedings; or*
 - (b) the required fee for tribunal proceedings.*

238 Registrar and other officers

- (1) The chief executive may, by gazette notice, appoint—*
 - (a) a registrar; and*
 - (b) other officers (including persons who are public service officers) as the chief executive considers appropriate to help a tribunal perform its functions.*
- (2) A person may hold the appointment or assist concurrently with any other public service appointment that the person holds.*

Division 2 Applications for declarations

239 Starting proceedings for declarations

- (1) A person may start proceedings for a declaration by a tribunal by filing an application, in the approved form, with the registrar.*
- (2) The application must be accompanied by the required fee.*

240 Application for declaration about making of development application

- (1) The following persons may start proceedings for a declaration about whether a development application is properly made—*
 - (a) the applicant;*
 - (b) the assessment manager.*
- (2) However, a person may not seek a declaration under this section about whether a development application is accompanied by the written consent of the owner of the premises to the application.*
- (3) The proceedings must be started by—*
 - (a) the applicant within 20 business days after receiving notice from the assessment manager, under the development assessment rules, that the development application is not properly made; or*
 - (b) the assessment manager within 10 business days after receiving the development application.*
- (4) The registrar must, within 10 business days after the proceedings start, give notice of the proceedings to the respondent as a party to the proceedings.*
- (5) In this section—*

respondent means—

- (a) if the applicant started the proceedings—the assessment manager; or*
- (b) if the assessment manager started the proceedings—the applicant.*

241 Application for declaration about change to development approval

- (1) This section applies to a change application for a development approval if—*
 - (a) the approval is for a material change of use of premises that involves the use of a classified building; and*
 - (b) the responsible entity for the change application is not the P&E Court.*
- (2) The applicant, or responsible entity, for the change application may start proceedings for a*

declaration about whether the proposed change to the approval is a minor change.

- (3) The registrar must, within 10 business days after the proceedings start, give notice of the proceedings to the respondent as a party to the proceedings.

- (4) In this section—

respondent means—

- (a) if the applicant started the proceedings—the responsible entity; or
- (b) if the responsible entity started the proceedings—the applicant.

Division 3 Tribunal proceedings for appeals and declarations

242 Action when proceedings start

If a document starting tribunal proceedings is filed with the registrar within the period required under this Act, and is accompanied by the required fee, the chief executive must—

- (a) establish a tribunal for the proceedings; and
- (b) appoint 1 of the referees for the tribunal as the tribunal's chairperson, in the way required under a regulation; and
- (c) give notice of the establishment of the tribunal to each party to the proceedings.

243 Chief executive excusing noncompliance

- (1) This section applies if—

- (a) the registrar receives a document purporting to start tribunal proceedings, accompanied by the required fee; and
- (b) the document does not comply with any requirement under this Act for validly starting the proceedings.

- (2) The chief executive must consider the document and decide whether or not it is reasonable in the circumstances to excuse the noncompliance (because it would not cause substantial injustice in the proceedings, for example).

- (3) If the chief executive decides not to excuse the noncompliance, the chief executive must give a notice stating that the document is of no effect,

because of the noncompliance, to the person who filed the document.

- (4) The chief executive must give the notice within 10 business days after the document is given to the chief executive.

- (5) If the chief executive does excuse the noncompliance, the chief executive may act under section 242 as if the noncompliance had not happened.

244 Ending tribunal proceedings or establishing new tribunal

- (1) The chief executive may decide not to establish a tribunal when a document starting tribunal proceedings is filed, if the chief executive considers it is not reasonably practicable to establish a tribunal.

Examples of when it is not reasonably practicable to establish a tribunal—

- there are no qualified referees or insufficient qualified referees because of a conflict of interest
- the referees who are available will not be able to decide the proceedings in a timely way

- (2) If the chief executive considers a tribunal established for tribunal proceedings—

(a) does not have the expertise to hear or decide the proceedings; or

(b) is not able to make a decision for proceedings (because of a tribunal member's conflict of interest, for example); the chief executive may decide to suspend the proceedings and establish another tribunal, complying with section 242(c), to hear or re-hear the proceedings.

- (3) However, the chief executive may instead decide to end the proceedings if the chief executive considers it is not reasonably practicable to establish another tribunal to hear or re-hear the proceedings.

- (4) If the chief executive makes a decision under subsection (1) or (3), the chief executive must give a decision notice about the decision to the parties to the proceedings.

- (5) Any period for starting proceedings in the P&E Court, for the matter that is the subject of the tribunal proceedings, starts again when the chief

executive gives the decision notice to the party who started the proceedings.

- (6) The decision notice must state the effect of subsection (5).

245 Refunding fees

The chief executive may, but need not, refund all or part of the fee paid to start proceedings if the chief executive decides under section 244—

- (a) not to establish a tribunal; or
- (b) to end the proceedings.

246 Further material for tribunal proceedings

- (1) The registrar may, at any time, ask a person to give the registrar any information that the registrar reasonably requires for the proceedings.

Examples of information that the registrar may require—

- material about the proceedings (plans, for example)
 - information to help the chief executive decide whether to excuse noncompliance under section 243
 - for a deemed refusal—a statement of the reasons why the entity responsible for deciding the application had not decided the application during the period for deciding the application.
- (2) The person must give the information to the registrar within 10 business days after the registrar asks for the information.

247 Representation of Minister if State interest involved

If, before tribunal proceedings are decided, the Minister decides the proceedings involve a State interest, the Minister may be represented in the proceedings.

248 Representation of parties at hearing

A party to tribunal proceedings may appear—

- (a) in person; or
- (b) by an agent who is not a lawyer.

249 Conduct of tribunal proceedings

- (1) Subject to section 237, the chairperson of a tribunal must decide how tribunal proceedings are to be conducted.

- (2) The tribunal may decide the proceedings on submissions if the parties agree.

- (3) If the proceedings are to be decided on submissions, the tribunal must give all parties a notice asking for the submissions to be made to the tribunal within a stated reasonable period.

- (4) Otherwise, the tribunal must give notice of the time and place of the hearing to all parties.

- (5) The tribunal may decide the proceedings without a party's submission (written or oral) if—

- (a) for proceedings to be decided on submissions—the party's submission is not received within the time stated in the notice given under subsection (3); or

- (b) for proceedings to be decided by hearing—the person, or the person's agent, does not appear at the hearing.

- (6) When hearing proceedings, the tribunal—

- (a) need not proceed in a formal way; and
- (b) is not bound by the rules of evidence; and
- (c) may inform itself in the way it considers appropriate; and
- (d) may seek the views of any person; and
- (e) must ensure all persons appearing before the tribunal have a reasonable opportunity to be heard; and
- (f) may prohibit or regulate questioning in the hearing.

- (7) If, because of the time available for the proceedings, a person does not have an opportunity to be heard, or fully heard, the person may make a submission to the tribunal.

250 Tribunal directions or orders

A tribunal may, at any time during tribunal proceedings, make any direction or order that the tribunal considers appropriate.

Examples of directions—

- a direction to an applicant about how to make their development application comply with this Act

- a direction to an assessment manager to assess a development application, even though the referral agency's response to the assessment manager was to refuse the application

251 Matters tribunal may consider

- (1) This section applies to tribunal proceedings about—
 - (a) a development application or change application; or
 - (b) an application or request (however called) under the Building Act or the Plumbing and Drainage Act.
- (2) The tribunal must decide the proceedings based on the laws in effect when—
 - (a) the application or request was properly made; or
 - (b) if the application or request was not required to be properly made—the application or request was made.
- (3) However, the tribunal may give the weight that the tribunal considers appropriate, in the circumstances, to any new laws.

252 Deciding no jurisdiction for tribunal proceedings

- (1) A tribunal may decide that the tribunal has no jurisdiction for tribunal proceedings, at any time before the proceedings are decided—
 - (a) on the tribunal's initiative; or
 - (b) on the application of a party.
- (2) If the tribunal decides that the tribunal has no jurisdiction, the tribunal must give a decision notice about the decision to all parties to the proceedings.
- (3) Any period for starting proceedings in the P&E Court, for the matter that is the subject of the tribunal proceedings, starts again when the tribunal gives the decision notice to the party who started the proceedings.

- (4) The decision notice must state the effect of subsection (3).

- (5) If the tribunal decides to end the proceedings, the fee paid to start the proceedings is not refundable.

253 Conduct of appeals

- (1) This section applies to an appeal to a tribunal.
- (2) Generally, the appellant must establish the appeal should be upheld.
- (3) However, for an appeal by the recipient of an enforcement notice, the enforcement authority that gave the notice must establish the appeal should be dismissed.
- (4) The tribunal must hear and decide the appeal by way of a reconsideration of the evidence that was before the person who made the decision appealed against.
- (5) However, the tribunal may, but need not, consider—
 - (a) other evidence presented by a party to the appeal with leave of the tribunal; or
 - (b) any information provided under section 246.

254 Deciding appeals to tribunal

- (1) This section applies to an appeal to a tribunal against a decision.
- (2) The tribunal must decide the appeal by—
 - (a) confirming the decision; or
 - (b) changing the decision; or
 - (c) replacing the decision with another decision; or
 - (d) setting the decision aside, and ordering the person who made the decision to remake the decision by a stated time; or
 - (e) for a deemed refusal of an application—
 - (i) ordering the entity responsible for deciding the application to decide the application by a stated time and, if the entity does not comply with the order, deciding the application; or
 - (ii) deciding the application.

(3) However, the tribunal must not make a change, other than a minor change, to a development application.

(4) The tribunal's decision takes the place of the decision appealed against.

(5) The tribunal's decision starts to have effect—

(a) if a party does not appeal the decision—at the end of the appeal period for the decision; or

(b) if a party appeals against the decision to the P&E Court—subject to the decision of the court, when the appeal ends.

255 Notice of tribunal's decision

A tribunal must give a decision notice about the tribunal's decision for tribunal proceedings, other than for any directions or interim orders given by the tribunal, to all parties to proceedings.

256 No costs orders

A tribunal must not make any order as to costs.

257 Recipient's notice of compliance with direction or order

If a tribunal directs or orders a party to do something, the party must notify the registrar when the thing is done.

258 Tribunal may extend period to take action

(1) This section applies if, under this chapter, an action for tribunal proceedings must be taken within a stated period or before a stated time, even if the period has ended or the time has passed.

(2) The tribunal may allow a longer period or a different time to take the action if the tribunal considers there are sufficient grounds for the extension.

259 Publication of tribunal decisions

The registrar must publish tribunal decisions under the arrangements, and in the way, that the chief executive decides.

Schedule 1 Appeals

section 229

Appeal rights and parties to appeals

(1) Table 1 states the matters that may be appealed to—

(a) the P&E court; or

(b) a tribunal.

(2) However, table 1 applies to a tribunal only if the matter involves—

(a) the refusal, or deemed refusal of a development application, for—

(i) a material change of use for a classified building; or

(ii) operational work associated with building work, a retaining wall, or a tennis court; or

(b) a provision of a development approval for—

(i) a material change of use for a classified building; or

(ii) operational work associated with building work, a retaining wall, or a tennis court; or

(c) if a development permit was applied for—the decision to give a preliminary approval for—

(i) a material change of use for a classified building; or

(ii) operational work associated with building work, a retaining wall, or a tennis court; or

(d) a development condition if—

(i) the development approval is only for a material change of use that involves the use of a building classified under the Building Code as a class 2 building; and

(ii) the building is, or is proposed to be, not more than 3 storeys; and

(iii) the proposed development is for not more than 60 sole-occupancy units; or

(e) a decision for, or a deemed refusal of, an extension application for a development approval that is only for a material change of use of a classified building; or

(f) a decision for, or a deemed refusal of, a change

application for a development approval that is only for a material change of use of a classified building; or

(g) a matter under this Act, to the extent the matter relates to the Building Act, other than a matter under that Act that may or must be decided by the Queensland Building and Construction Commission; or

(h) a decision to give an enforcement notice—

(i) in relation to a matter under paragraphs (a) to (g); or

(ii) under the Plumbing and Drainage Act; or

(i) an infrastructure charges notice; or

(j) the refusal, or deemed refusal, of a conversion application; or

(l) a matter prescribed by regulation.

(3) Also, table 1 does not apply to a tribunal if the matter involves—

(a) for a matter in subsection (2)(a) to (d)—

(i) a development approval for which the development application required impact assessment; and

(ii) a development approval in relation to which the assessment manager received a properly made submission for the development application; or

(b) a provision of a development approval about the identification or inclusion, under a variation approval, of a matter for the development.

(4) Table 2 states the matters that may be appealed only to the P&E Court.

(5) Table 3 states the matters that may be appealed only to the tribunal.

(6) In each table—

(a) column 1 states the appellant in the appeal; and

(b) column 2 states the respondent in the appeal; and

(c) column 3 states the co-respondent (if any) in the appeal; and

(d) column 4 states the co-respondents by election (if any) in the appeal.

(7) If the chief executive receives a notice of appeal under section 230(3)(f), the chief executive may elect to be a co-respondent in the appeal.

(8) In this section—

storey see the Building Code, part A1.1.

Table 1

Appeals to the P&E Court and, for certain matters, to a tribunal

1. Development applications

For a development application other than a development application called in by the

Minister, an appeal may be made against—

(a) the refusal of all or part of the development application; or

(b) the deemed refusal of the development application; or

(c) a provision of the development approval; or

(d) if a development permit was applied for—the decision to give a preliminary approval.

**EXTRACT FROM THE *PLANNING ACT 2016*
RELATING TO LAPSE DATES**

***Division 4 Lapsing of and extending
development approvals***

85 Lapsing of approval at end of current period

*(1) A part of a development approval lapses at the end of the following period (the **currency period**)—*

(a) for any part of the development approval relating to a material change of use—if the first change of use does not happen within—

(i) the period stated for that part of the approval; or

(ii) if no period is stated—6 years after the approval starts to have effect;

(b) for any part of the development approval relating to reconfiguring a lot—if a plan for the reconfiguration that, under the Land Title Act, is required to be given to a local government for approval is not given to the local government within—

(i) the period stated for that part of the approval; or

(ii) if no period is stated—4 years after the approval starts to have effect;

(c) for any other part of the development approval if the development does not substantially start within—

(i) the period stated for that part of the approval; or

(ii) if no period is stated—2 years after the approval starts to take effect.

(2) If part of a development approval lapses, any monetary security given for that part of the approval must be released.